


## WATER SUPPLY SCHEME

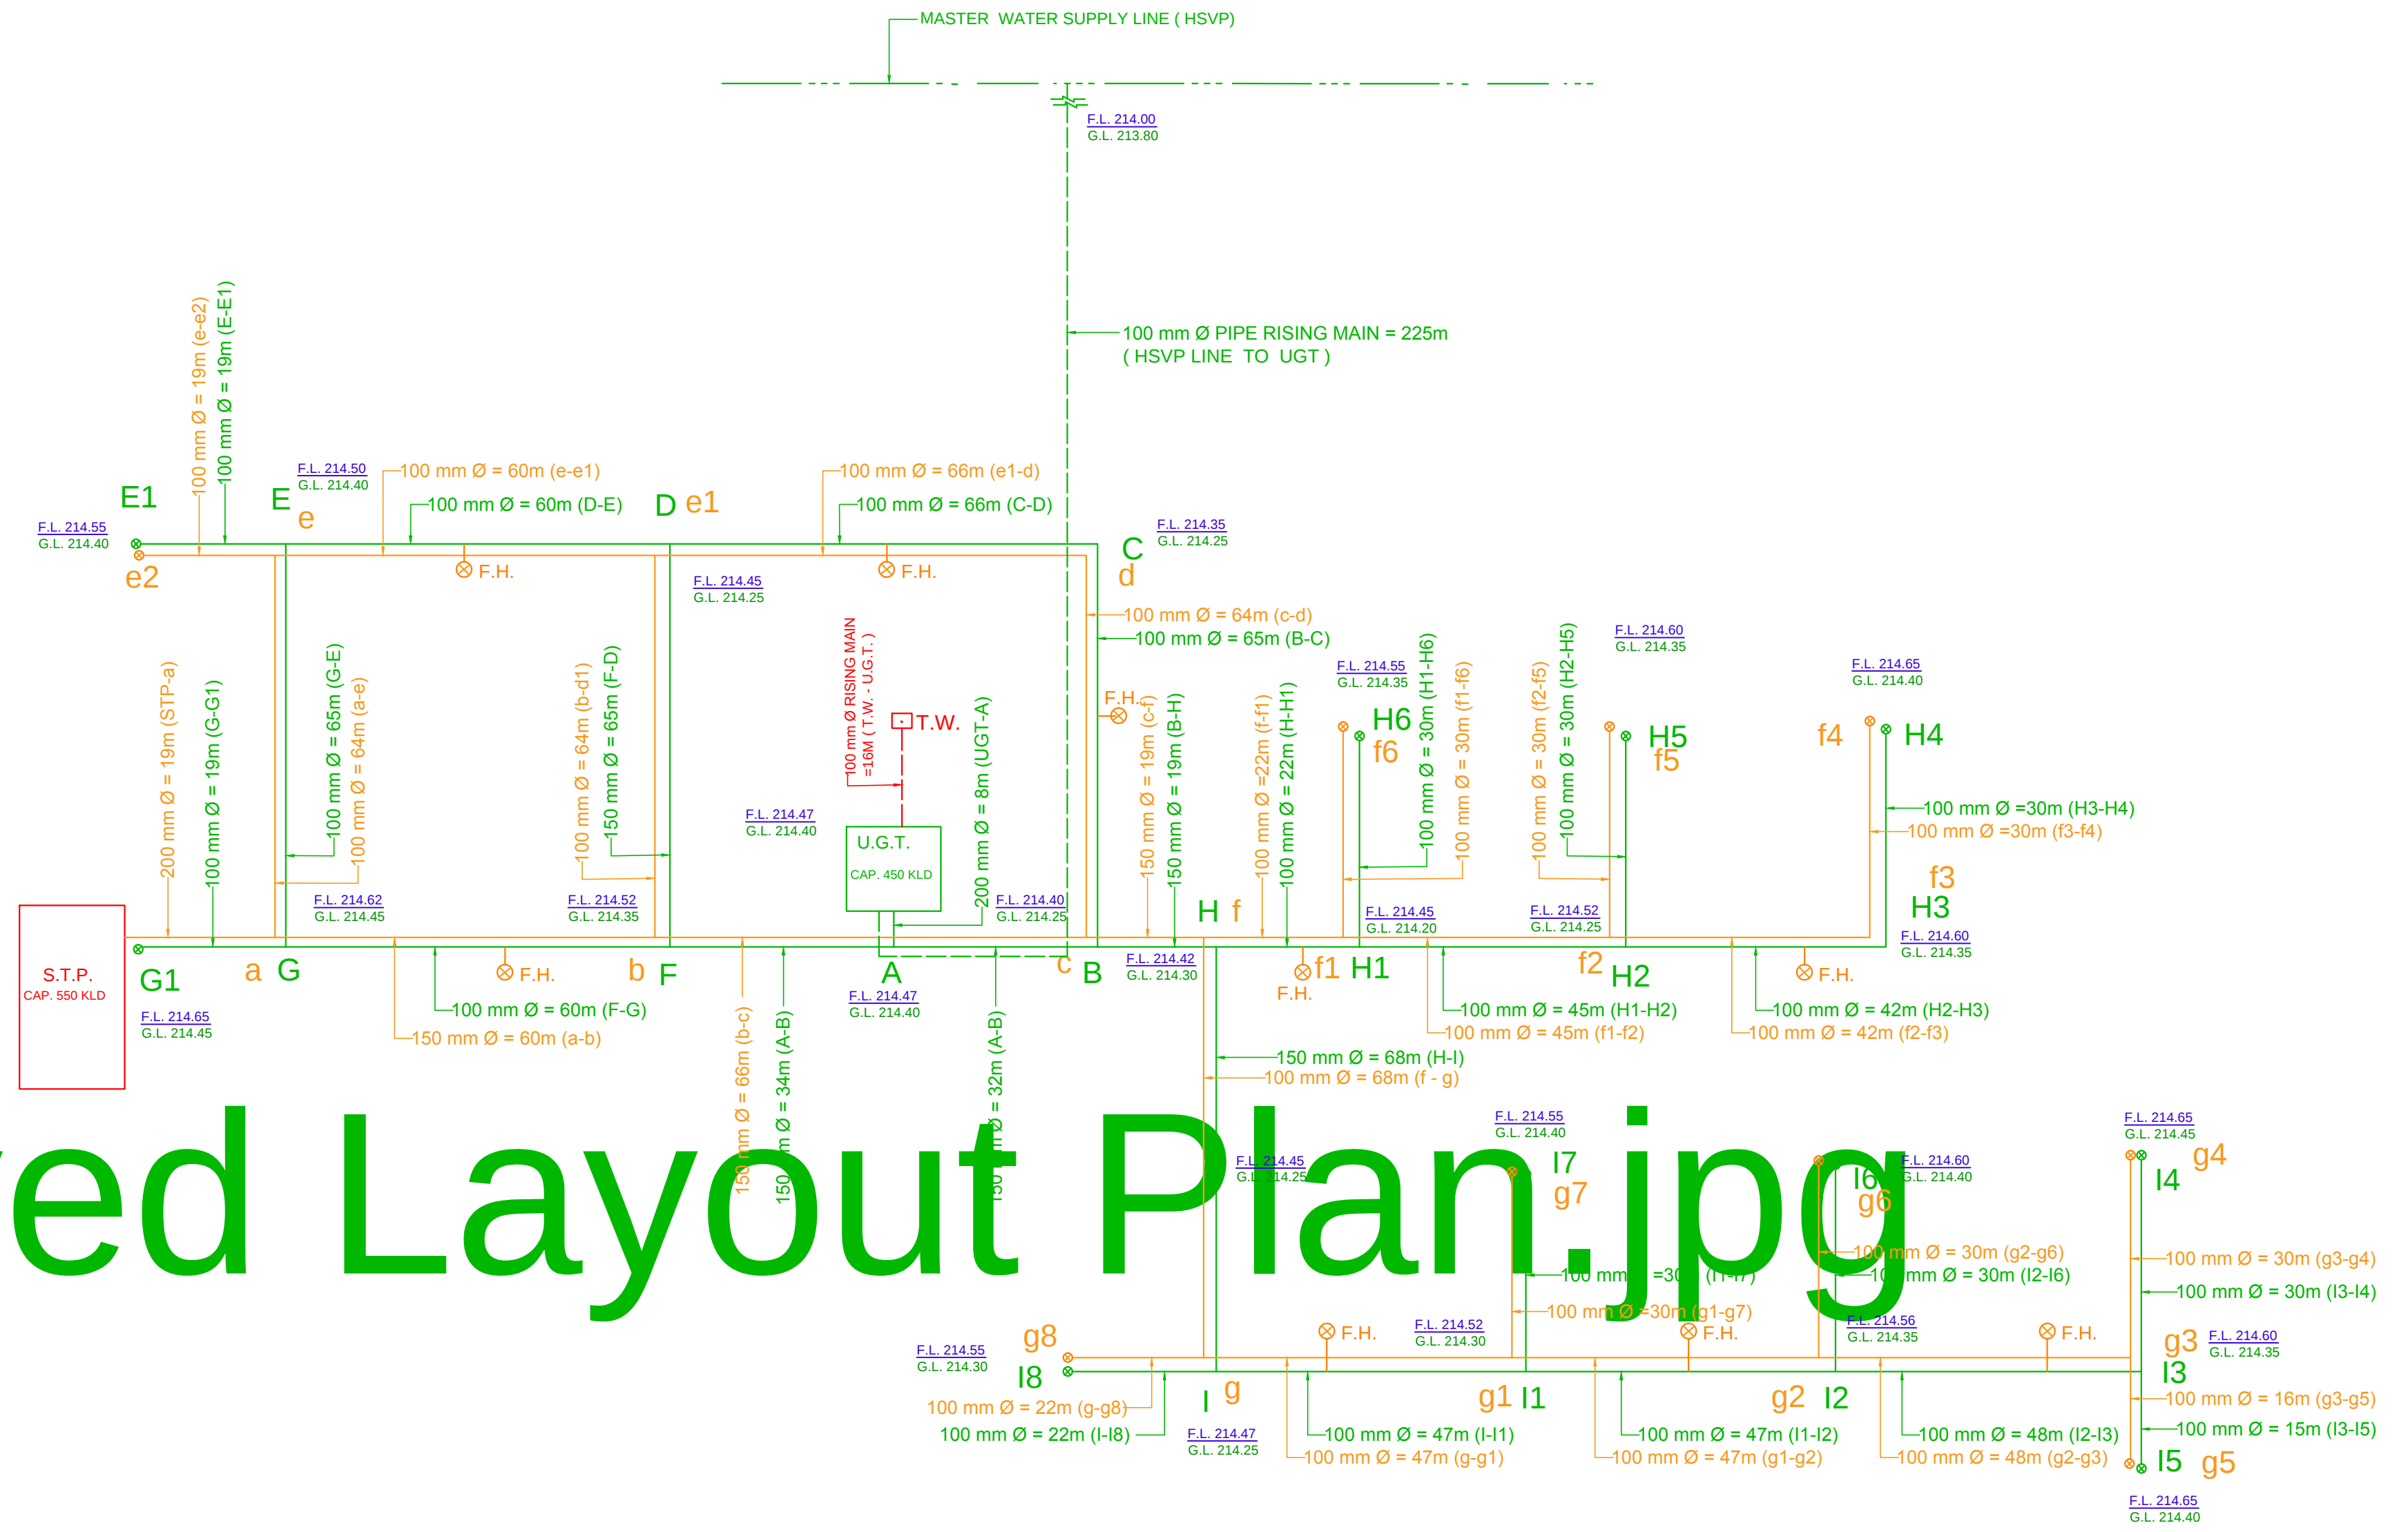

LEGEND :-

1. WATER SUPPLY LINE ( DOMESTIC )
2. RISING MAIN FROM HSVP LINE TO U.G.T.
4. RISING MAIN FROM T.W. TO U.G.T.
5. MASTER WATER SUPPLY LINE
7. FIRE HYDRANTS
6. U.G.T.
8. TUBE WELL
9.  $F.L. = 214.52$   
 $G.L. = 214.25$

