

This drawing is the property of KANWAR KRISHN ASSOCIATES PVT LTD who reserve the copyright. This drawing shall not be copied or used in any way without their permission.

DISTRIBUTION OF PROFITS		
DATE	ISSUED TO	NO. OF PROFITS

1	8	L	2	1	0	2	G	-	R	0
---	---	---	---	---	---	---	---	---	---	---

**Client**  
**KRRISH REALTECH PVT LTD**  
 404 4TH FLOOR  
 ELEGANCE TOWER  
 JASOLA, NEW DELHI

**PLUMBING CONSULTANT**  
**A.K.Pande Consultant**  
 Plumbing and fire suppression  
 Est. 2006  
 SF-23, Vasant Khand, Sushant Lok-I Block-C,  
 Gurgaon-122002 Tel./Fax:0124-4261470


**ELECTRICAL CONSULTANT**  
**Kanwar Krishn Associates Private Ltd.**  
 Engineers & Consultants  
 E-301, Laxo Saria, New Delhi-110 029, INDIA  
 Tel: +91-11-2962 1180, 2962 1181, 2962 1182 Fax: +91-11-2962 1183  
 email: kaa@krrish.com

**LANDSCAPE ARCHITECT**  
**Satish Khanna Associates SK-A**  
 architecture urban design  
 master planning landscape architecture  
 E-38, Lower Ground Floor, Masjid Moh, Greater Kailash-3, New Delhi-110048  
 Tel: +91-11-4163 7662, 4163 7666  
 email: skanda@gmail.com

**PROJECT TITLE**  
**PROPOSED RESIDENTIAL PLOTTED DEVELOPMENT AT KRRISH WORLD, GURGAON**

**DRAWING TITLE**  
**BLOCK-C SERVICES SETTING OUT PLAN PART-1**

DATE	28-08-2017	JOB NO.	KR078
SCALE	AS SHOWN		
DRAWN BY	KB		
CHKD. BY	PS		
APPR. BY	SK		

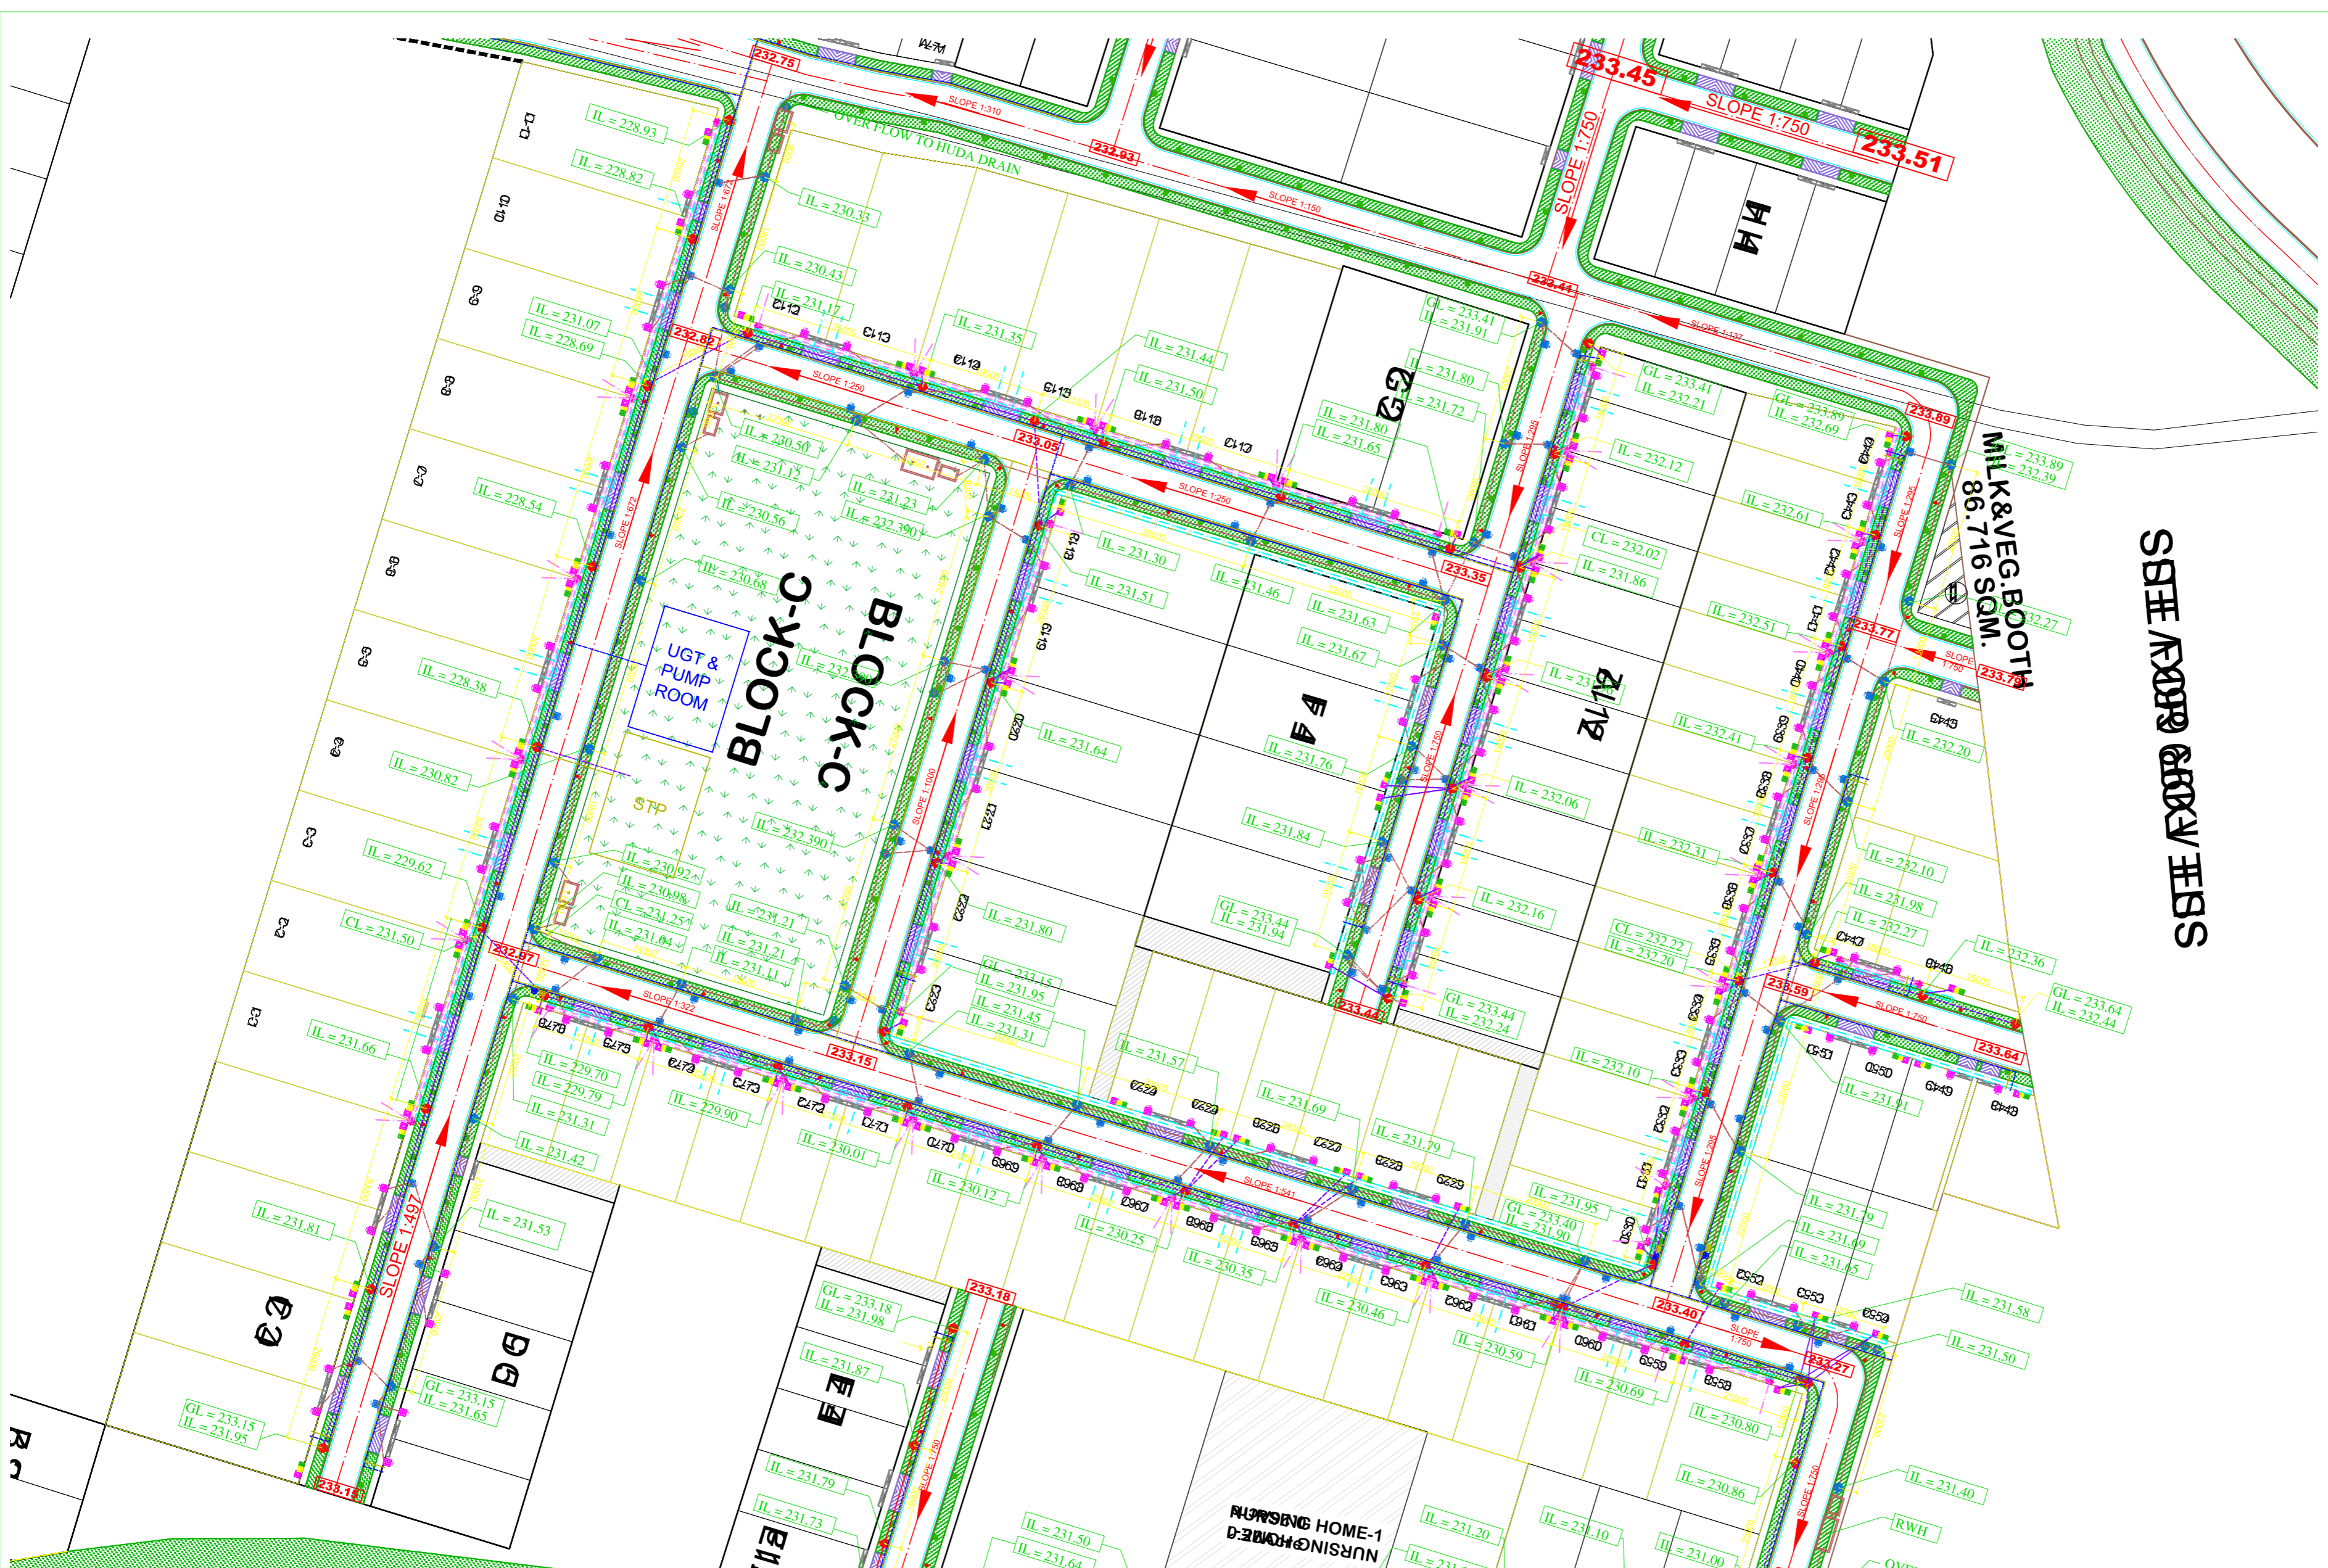

**LEGEND - PLUMBING**

TYPE	SYMBOL	DESCRIPTION
CB	□	LAST DRAINAGE MANHOLE OF PLOT OWNER
CB	□	CATCH BASIN ASPLUMBING
MWD	□	STORM WATER MANHOLE (SIZE ASPLUMBING)
RWH	□	RECHARGE WELL (SIZE ASPLUMBING)
MH	□	LAST SEWER MANHOLE OF THE PLOT OWNER
MHS	□	SEWER MANHOLE (SIZE ASPLUMBING)
GH	□	GARDEN HYDRANT
FH	□	FIRE HYDRANT
VC	□	VALVE CHAMBER ASPLUMBING
	—	HOUSE PIPE ASPLUMBING
	—	SEWER LINE ASPLUMBING
	—	DRAINAGE LINE ASPLUMBING
	—	COLD WATER SUPPLY LINE ASPLUMBING
	—	IRRIGATION/FLUSHING WATER SUPPLY LINE ASPLUMBING

**LEGEND - ELECTRICAL**

TYPE	SYMBOL	DESCRIPTION
CS	□	COMPACT SUB STATION (SIZE AS / ELECTRICAL)
FP	□	FEEDER PILLAR (SIZE AS / ELECTRICAL)
E	□	EARTH PIT FOR EARTHINGS (AS / ELECTRICAL)
LV	□	MANHOLE FOR LV SYSTEM (SIZE AS/ELECTRICAL)
	—	LV LINE AS/ELECTRICAL
	—	ROOM IN T CABLE WIRE CORRIDOR FOR (SHOWN IN GROUND AS/ELECTRICAL)
	—	HOUSE PIPE AS/ELECTRICAL

**STREET FURNITURE**

TYPE	SYMBOL	DESCRIPTION
	□	TREE LOCATION
	□	LIGHT POLE
	□	ENTRY RAMP

SRIE KRRISH REALTECH

MILK & VEG. BOOTH  
86.716 SQM.

NURSING HOME-1  
RAMP