



Sanctioned and valid for Five Years
Subject to validity of Licence C.T.D.
Chairman
Building Plan Committee, Gurgaon
Gurgaon Circle, Gurgaon


J.D. P.A. A.P.

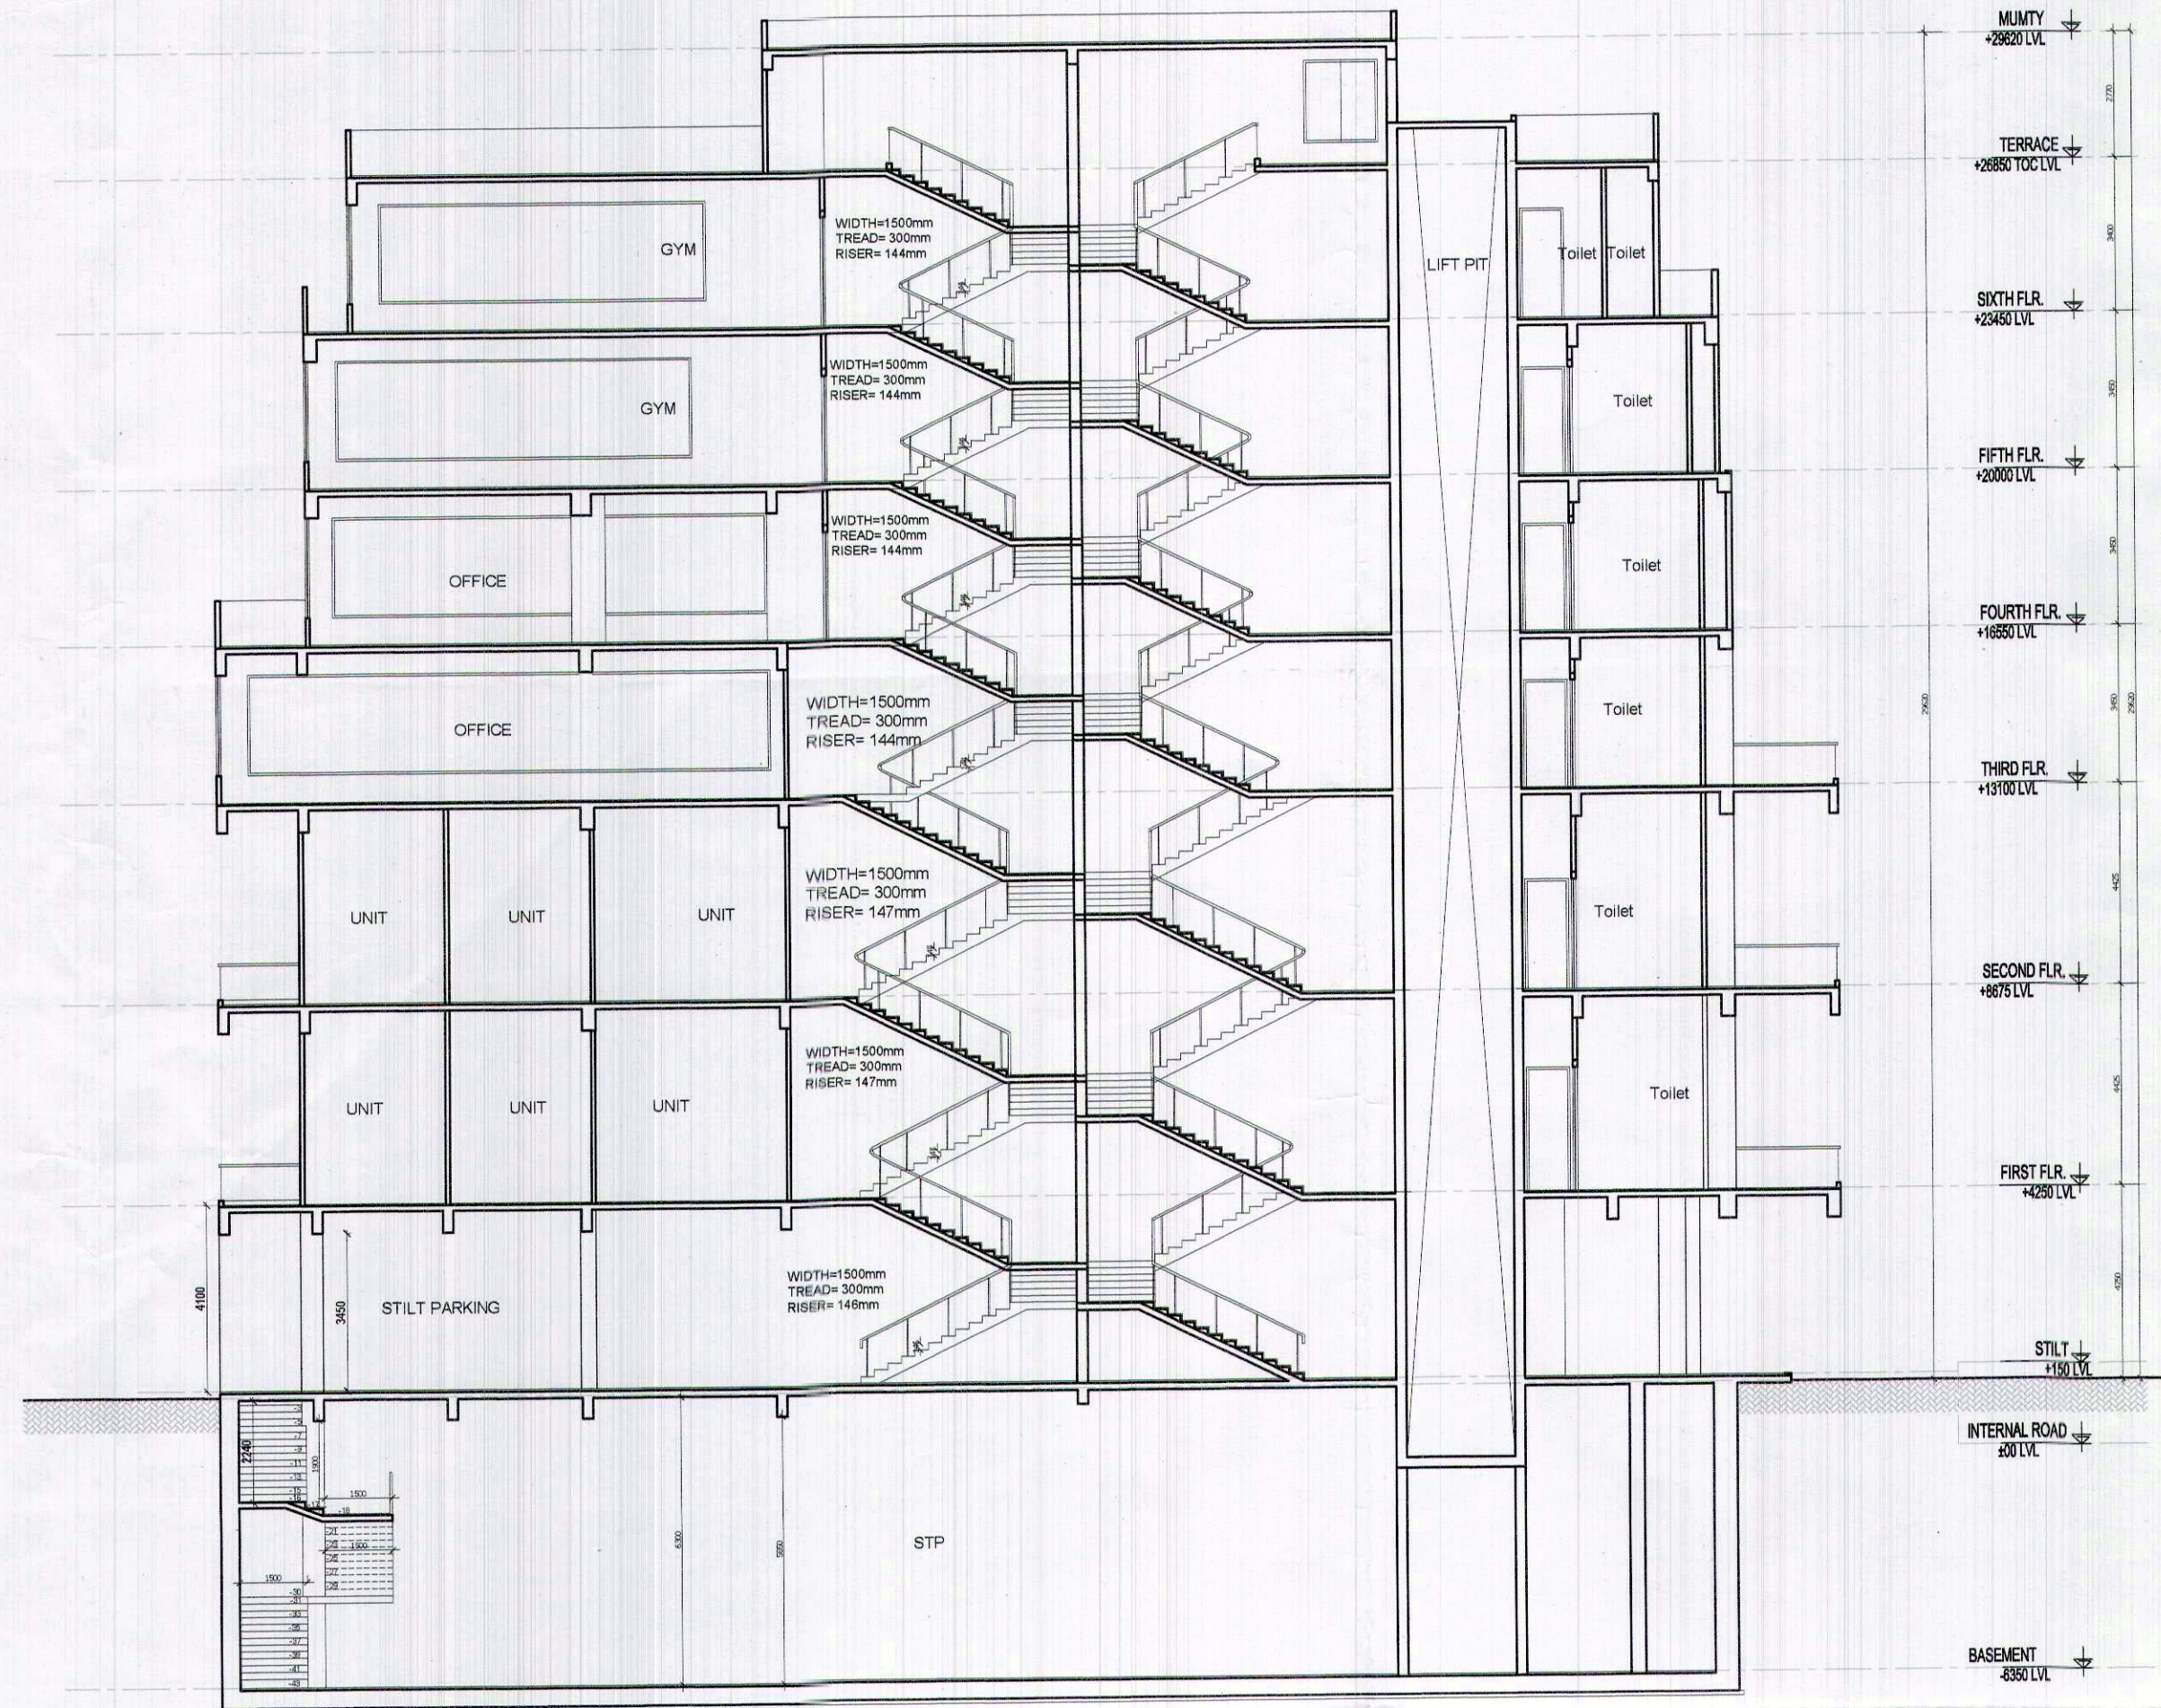


SECTION AA'

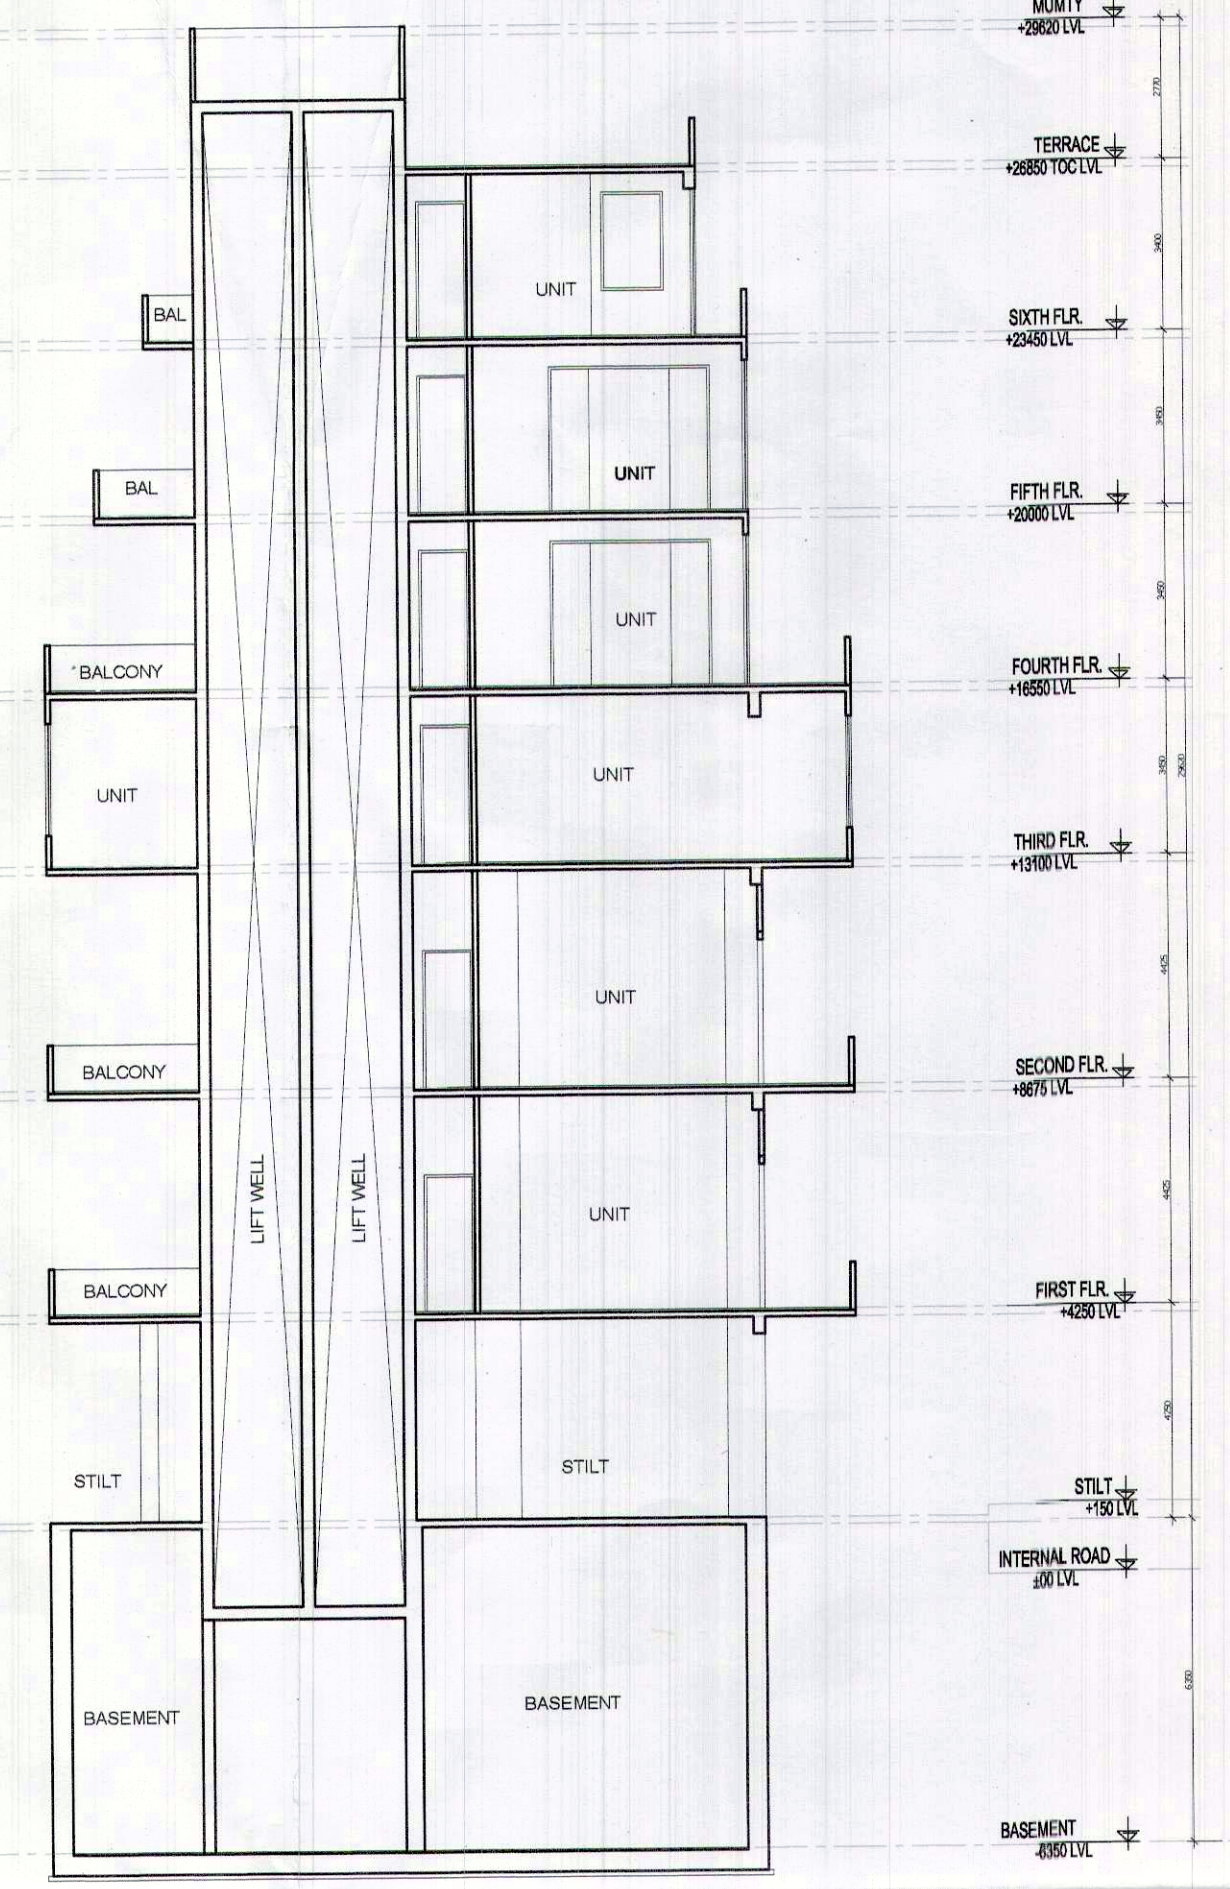


SECTION BB'

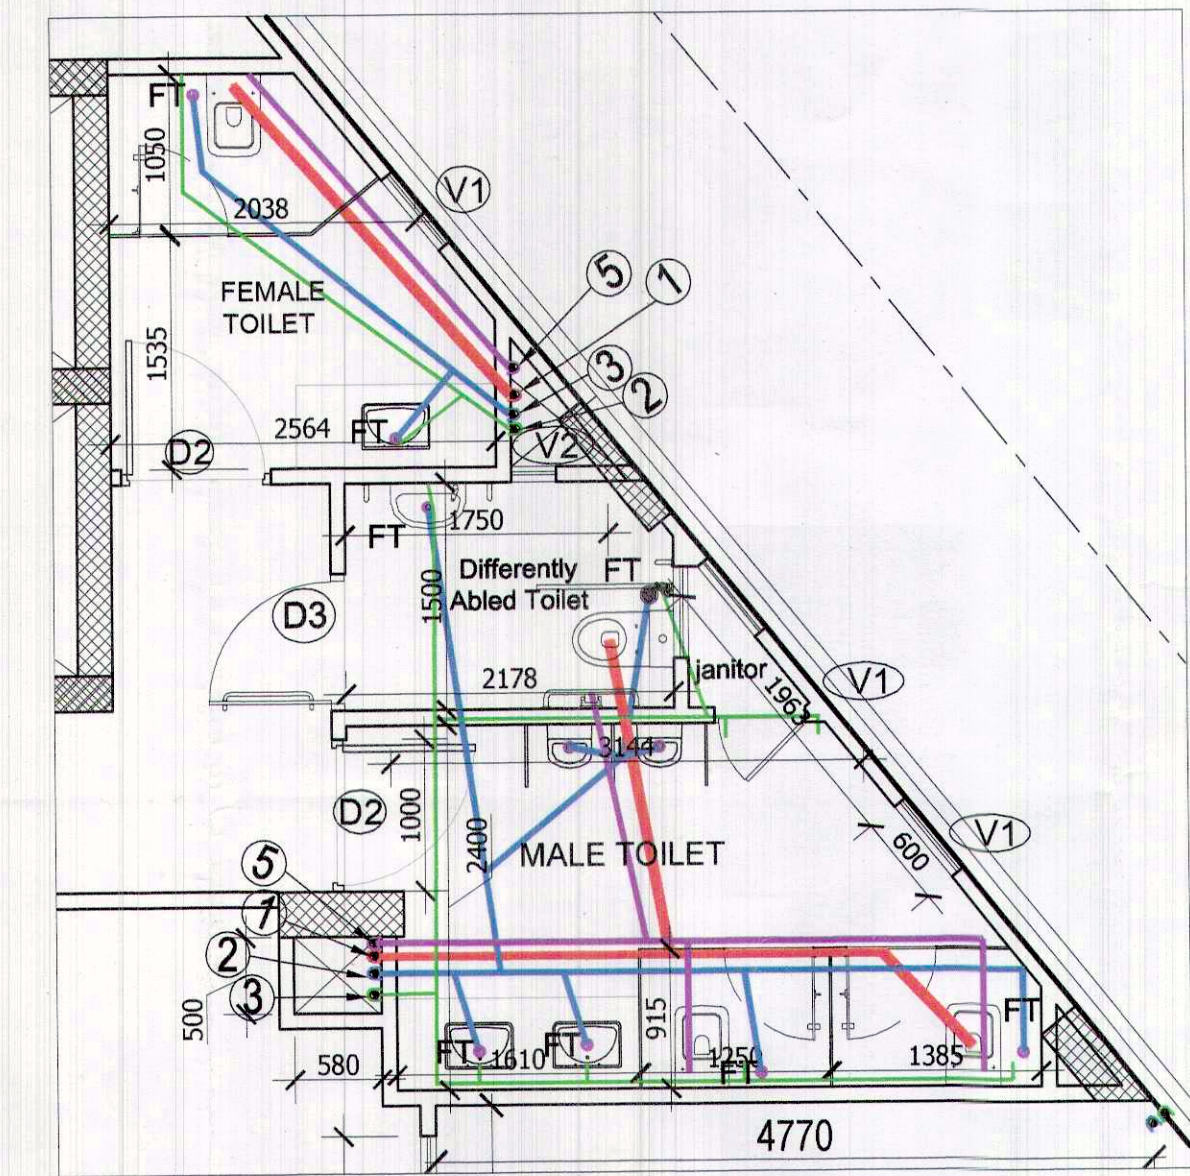


FIFTH FLOOR TOILET

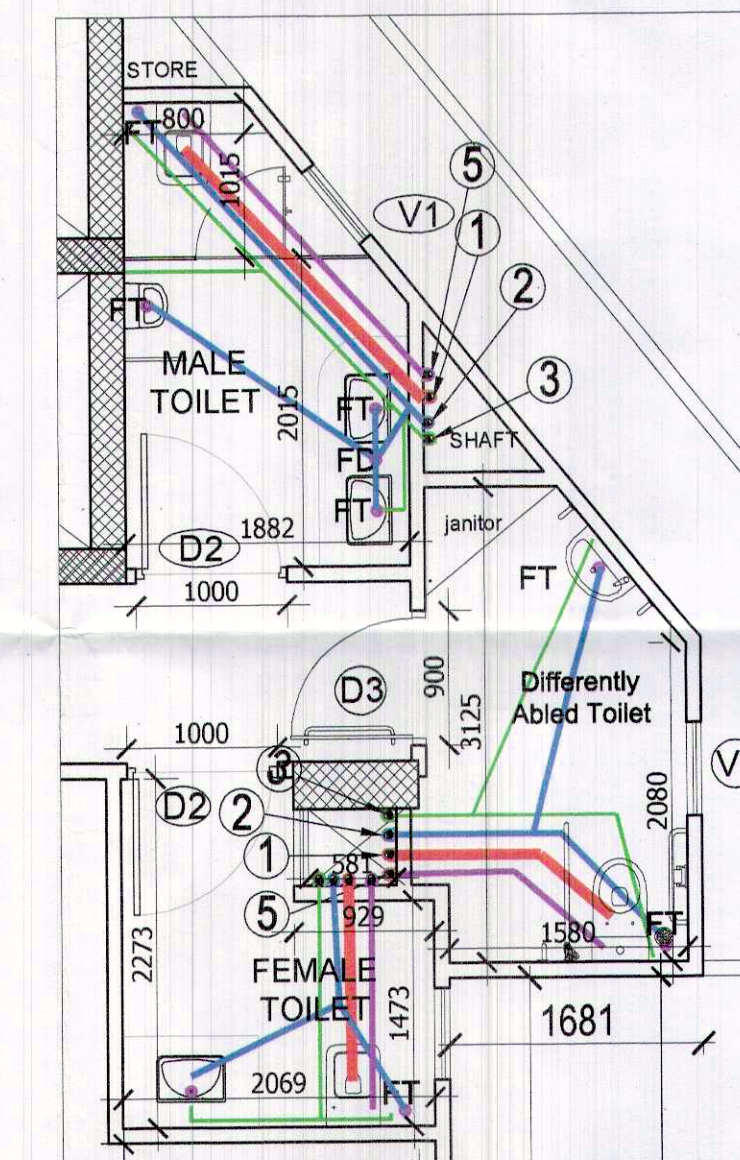


SIXTH FLOOR TOILET

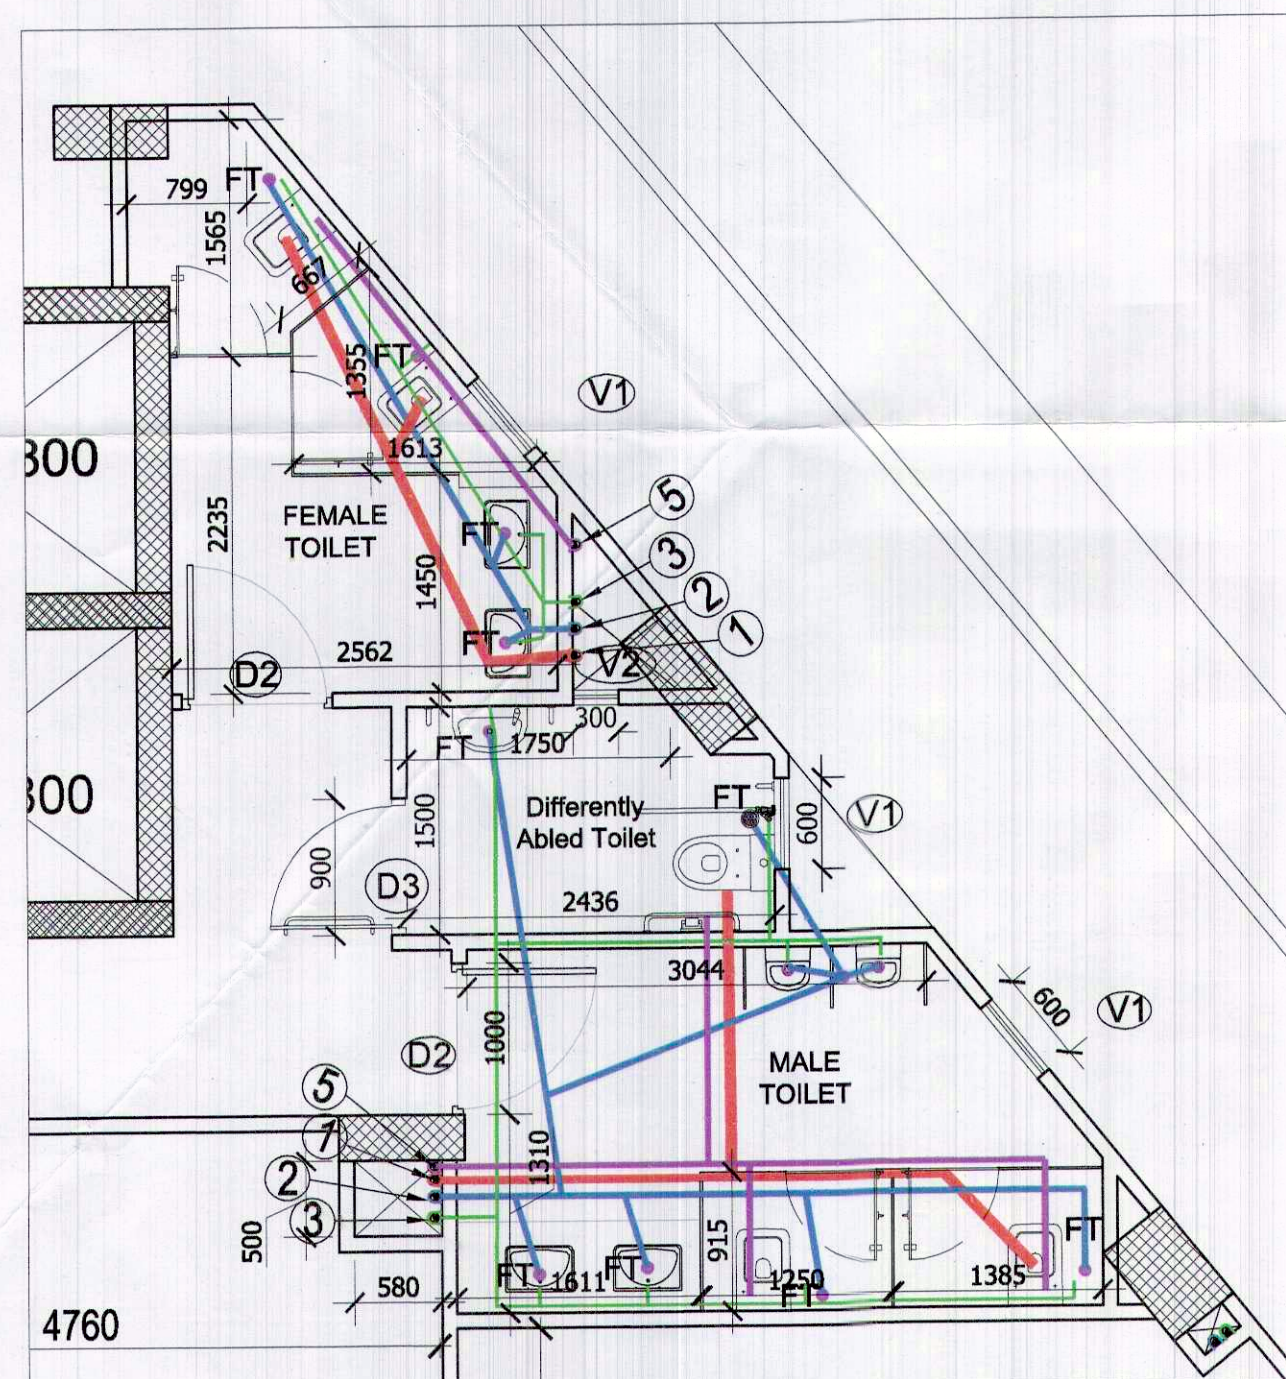


FIRST FLOOR TOILET

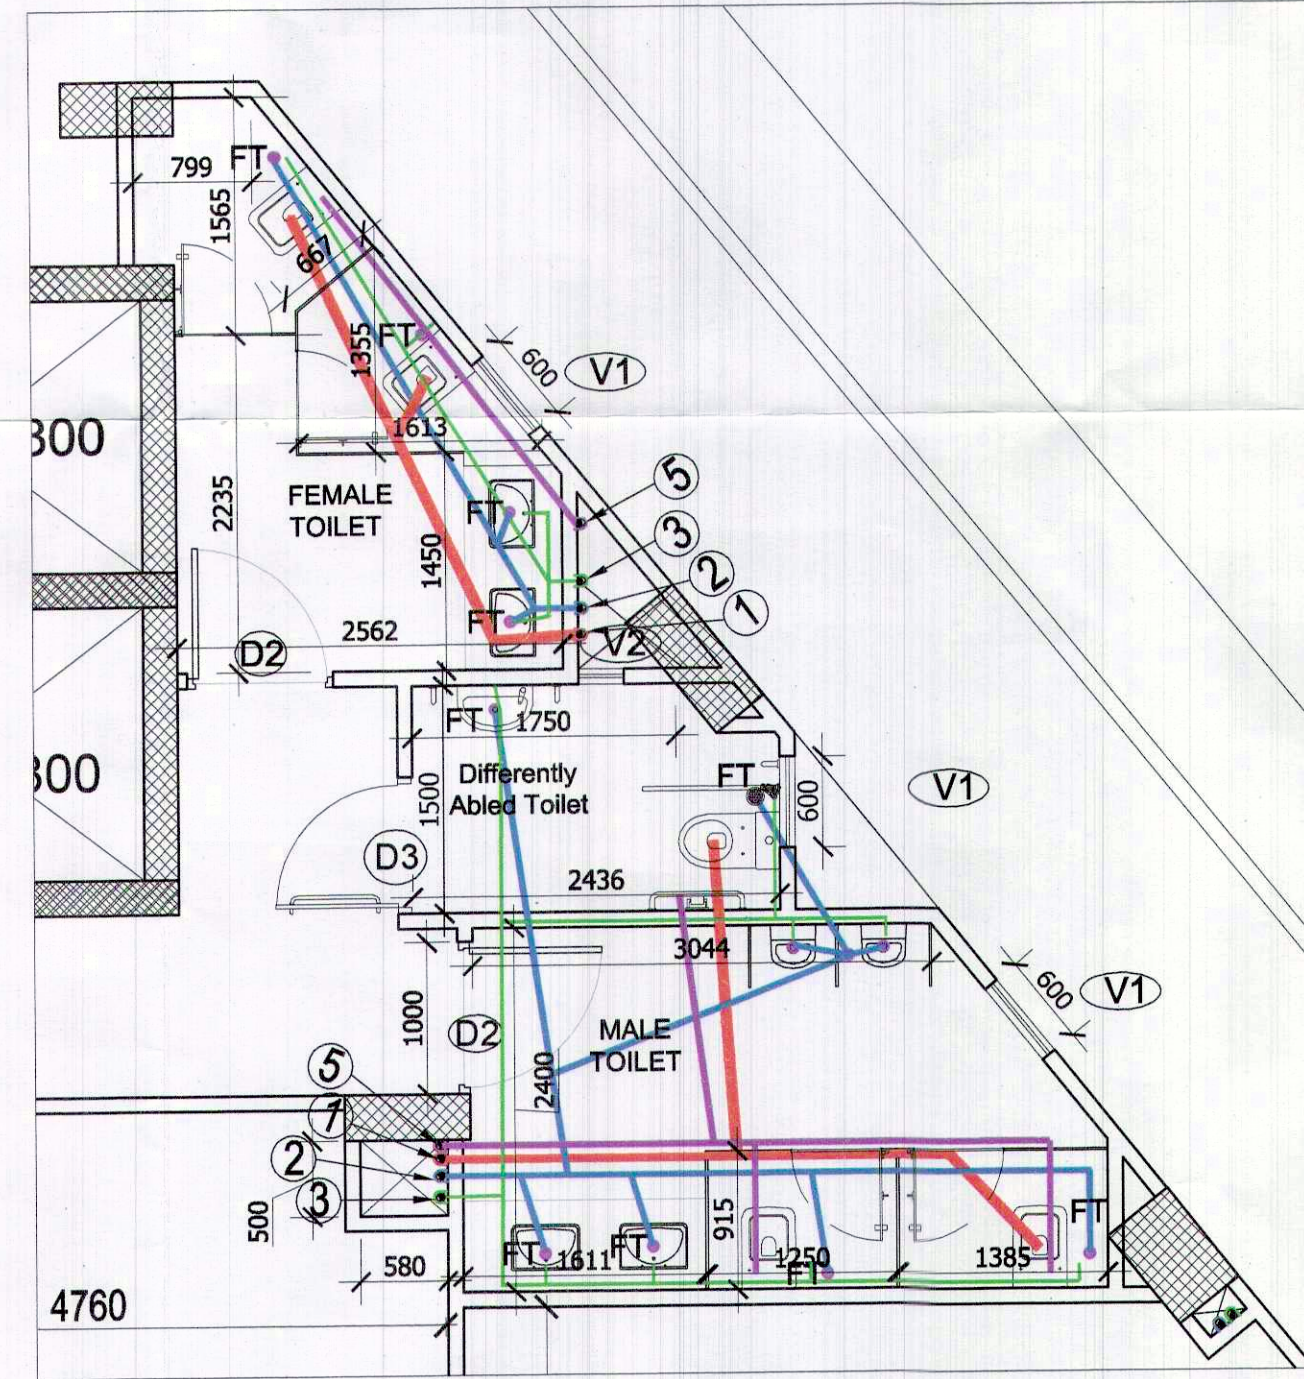

SECOND FLOOR TOILET

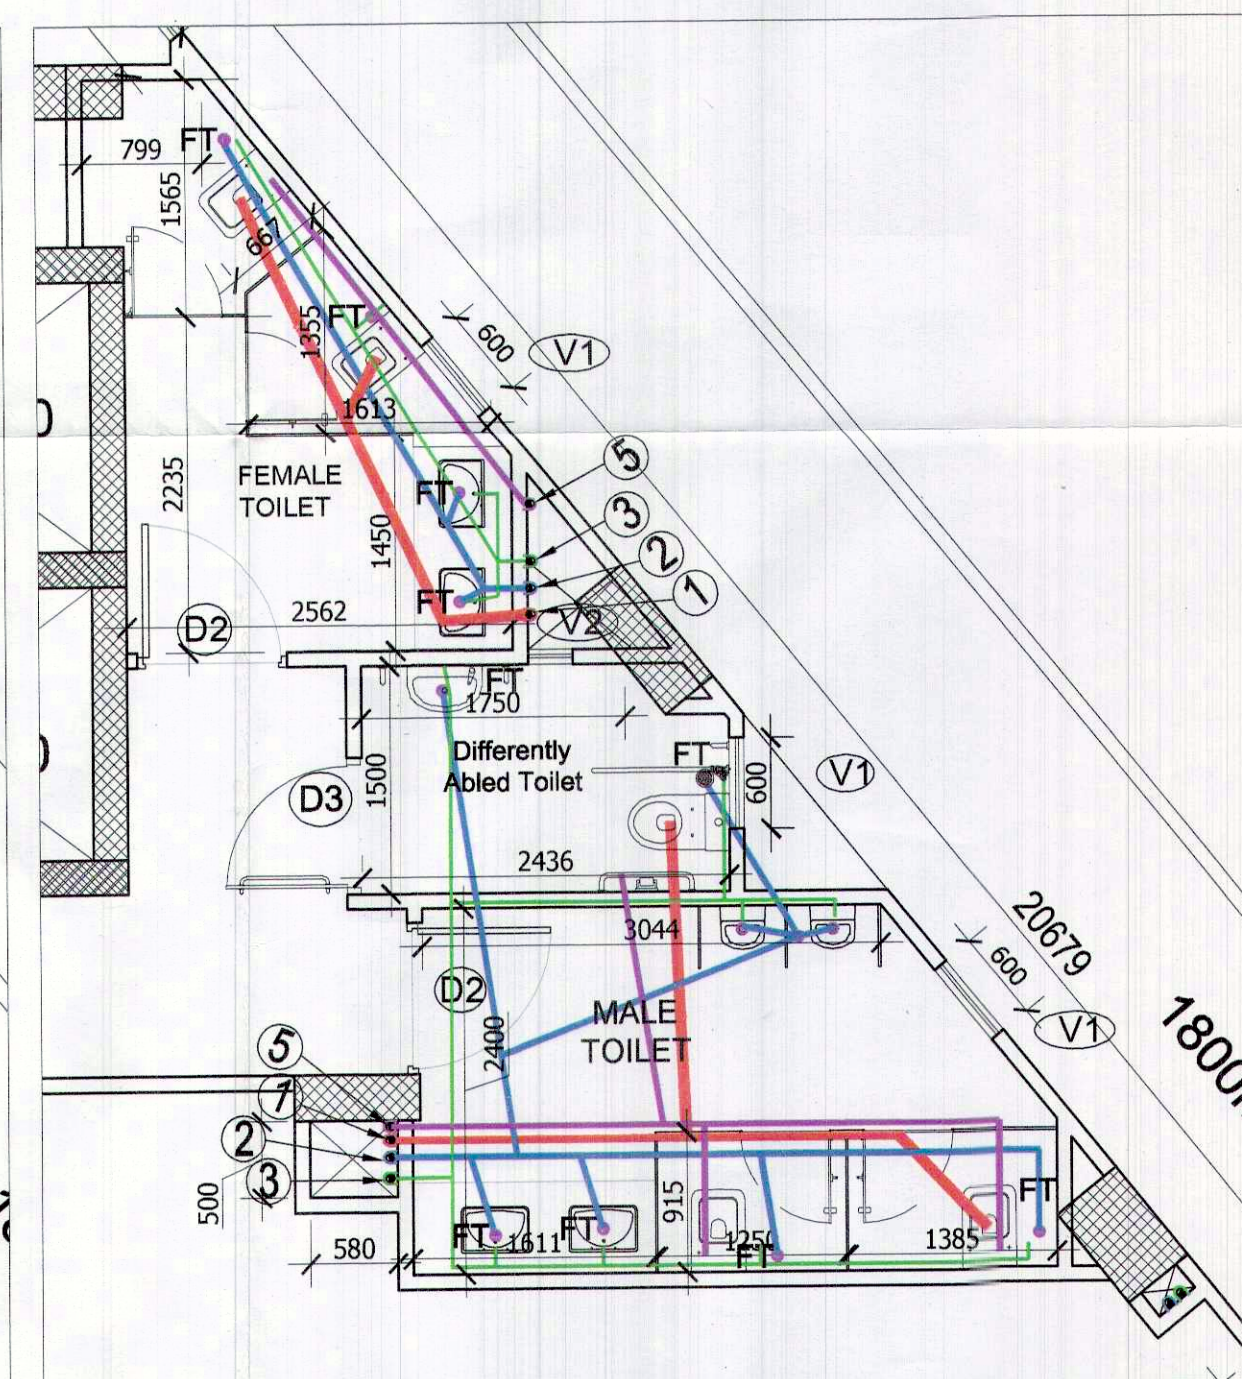

THIRD FLOOR TOILET

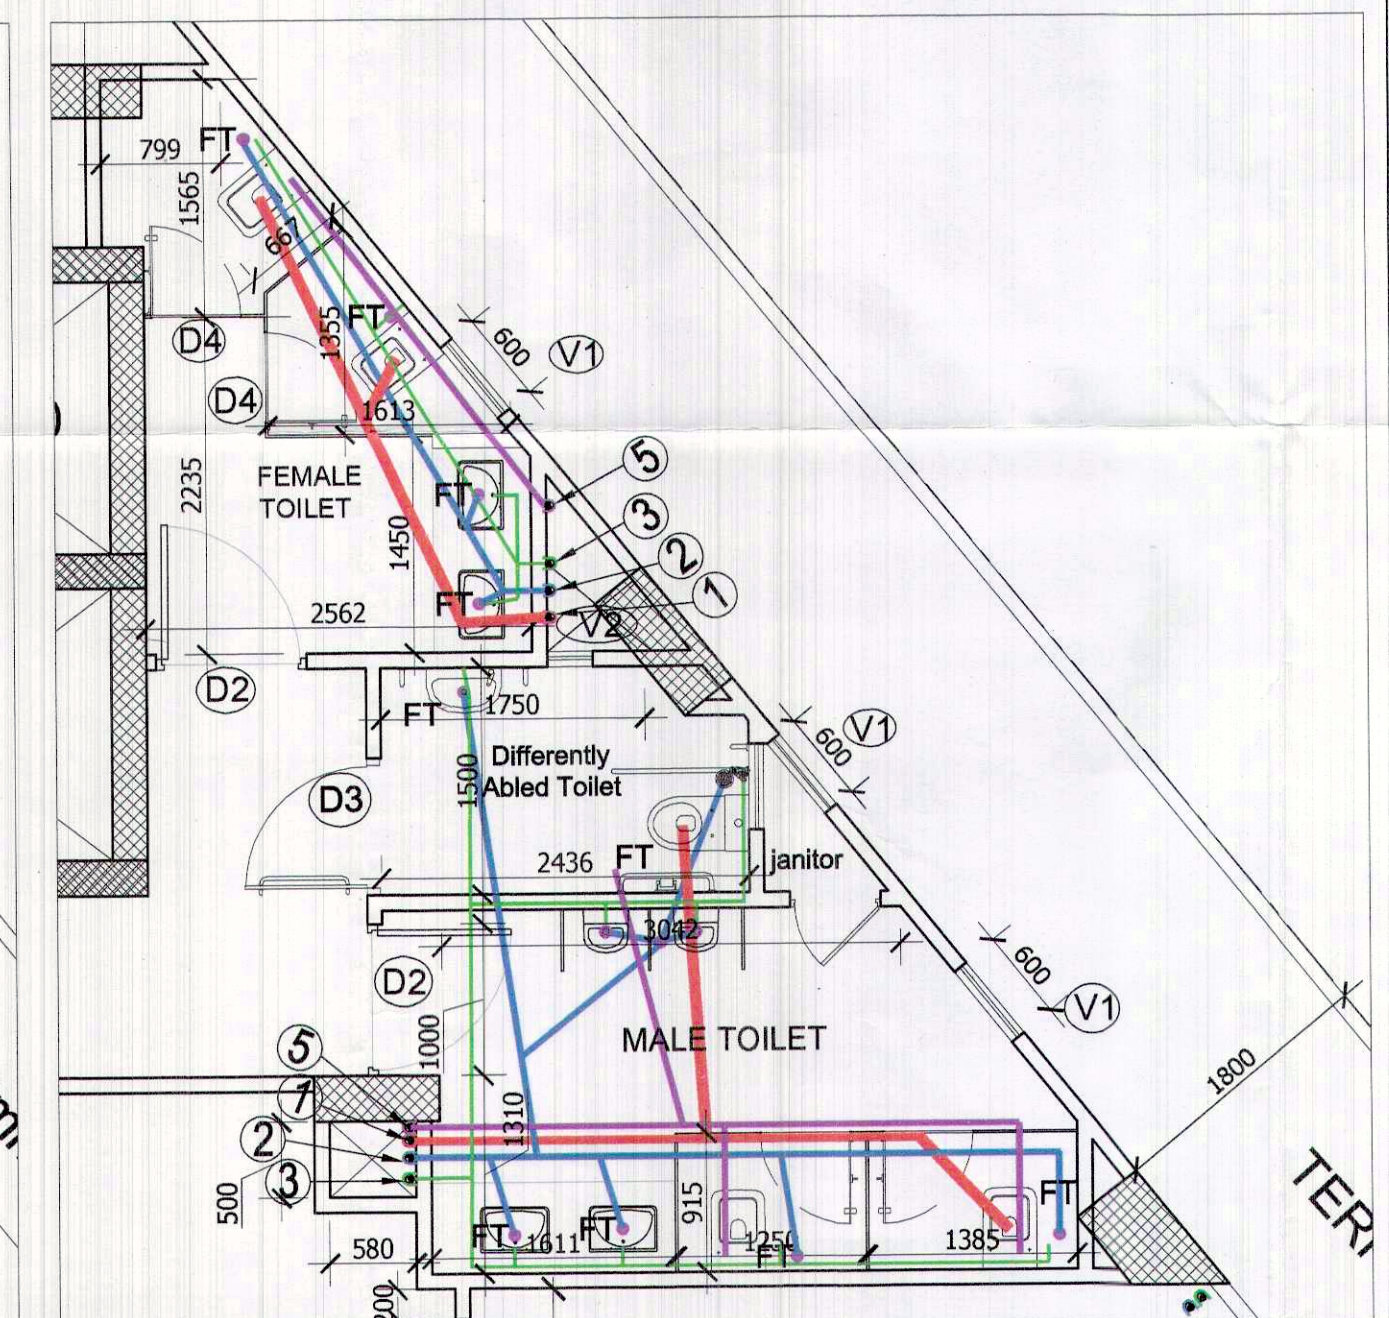

FOURTH FLOOR TOILET

Architect's Signature: *Brij Kumar Srivastava*
Owner's Signature: *For Namdev Construction Private Limited*
Brij Kumar Srivastava
Architect
CA2007/40587
Director/Author/Signatory

CLIENT: NAMDEV CONSTRUCTION PVT. LTD.
PROJECT NAME: BUILDING PLAN OF COMMERCIAL BLOCK MEASURING 0.3507 ACRES FALLING IN AFFORDABLE RESIDENTIAL PLOTTED COLONY UNDER DEEN DAYAL JAN AWAS YOJNA POLICY 2016 OVER AN AREA MEASURING 9.5 ACRES (LICENCE NO.21 OF 2021 DATED 07/5/2021) IN THE REVENUE STATE OF VILLAGE GWAL PAHARI, TEHSIL WAZIRABAD, DIST. GURUGRAM BEING DEVELOPED BY M/S NAMDEV CONSTRUCTION PVT. LTD.

DRAWING TITLE: SECTIONS & TOILET DETAILS
DRAWING NUMBER: SP/VV/AR/COM-109
SCALE: 1:150
DATE: 04-12-2021
NORTH