


SUBMISSION DRAWING

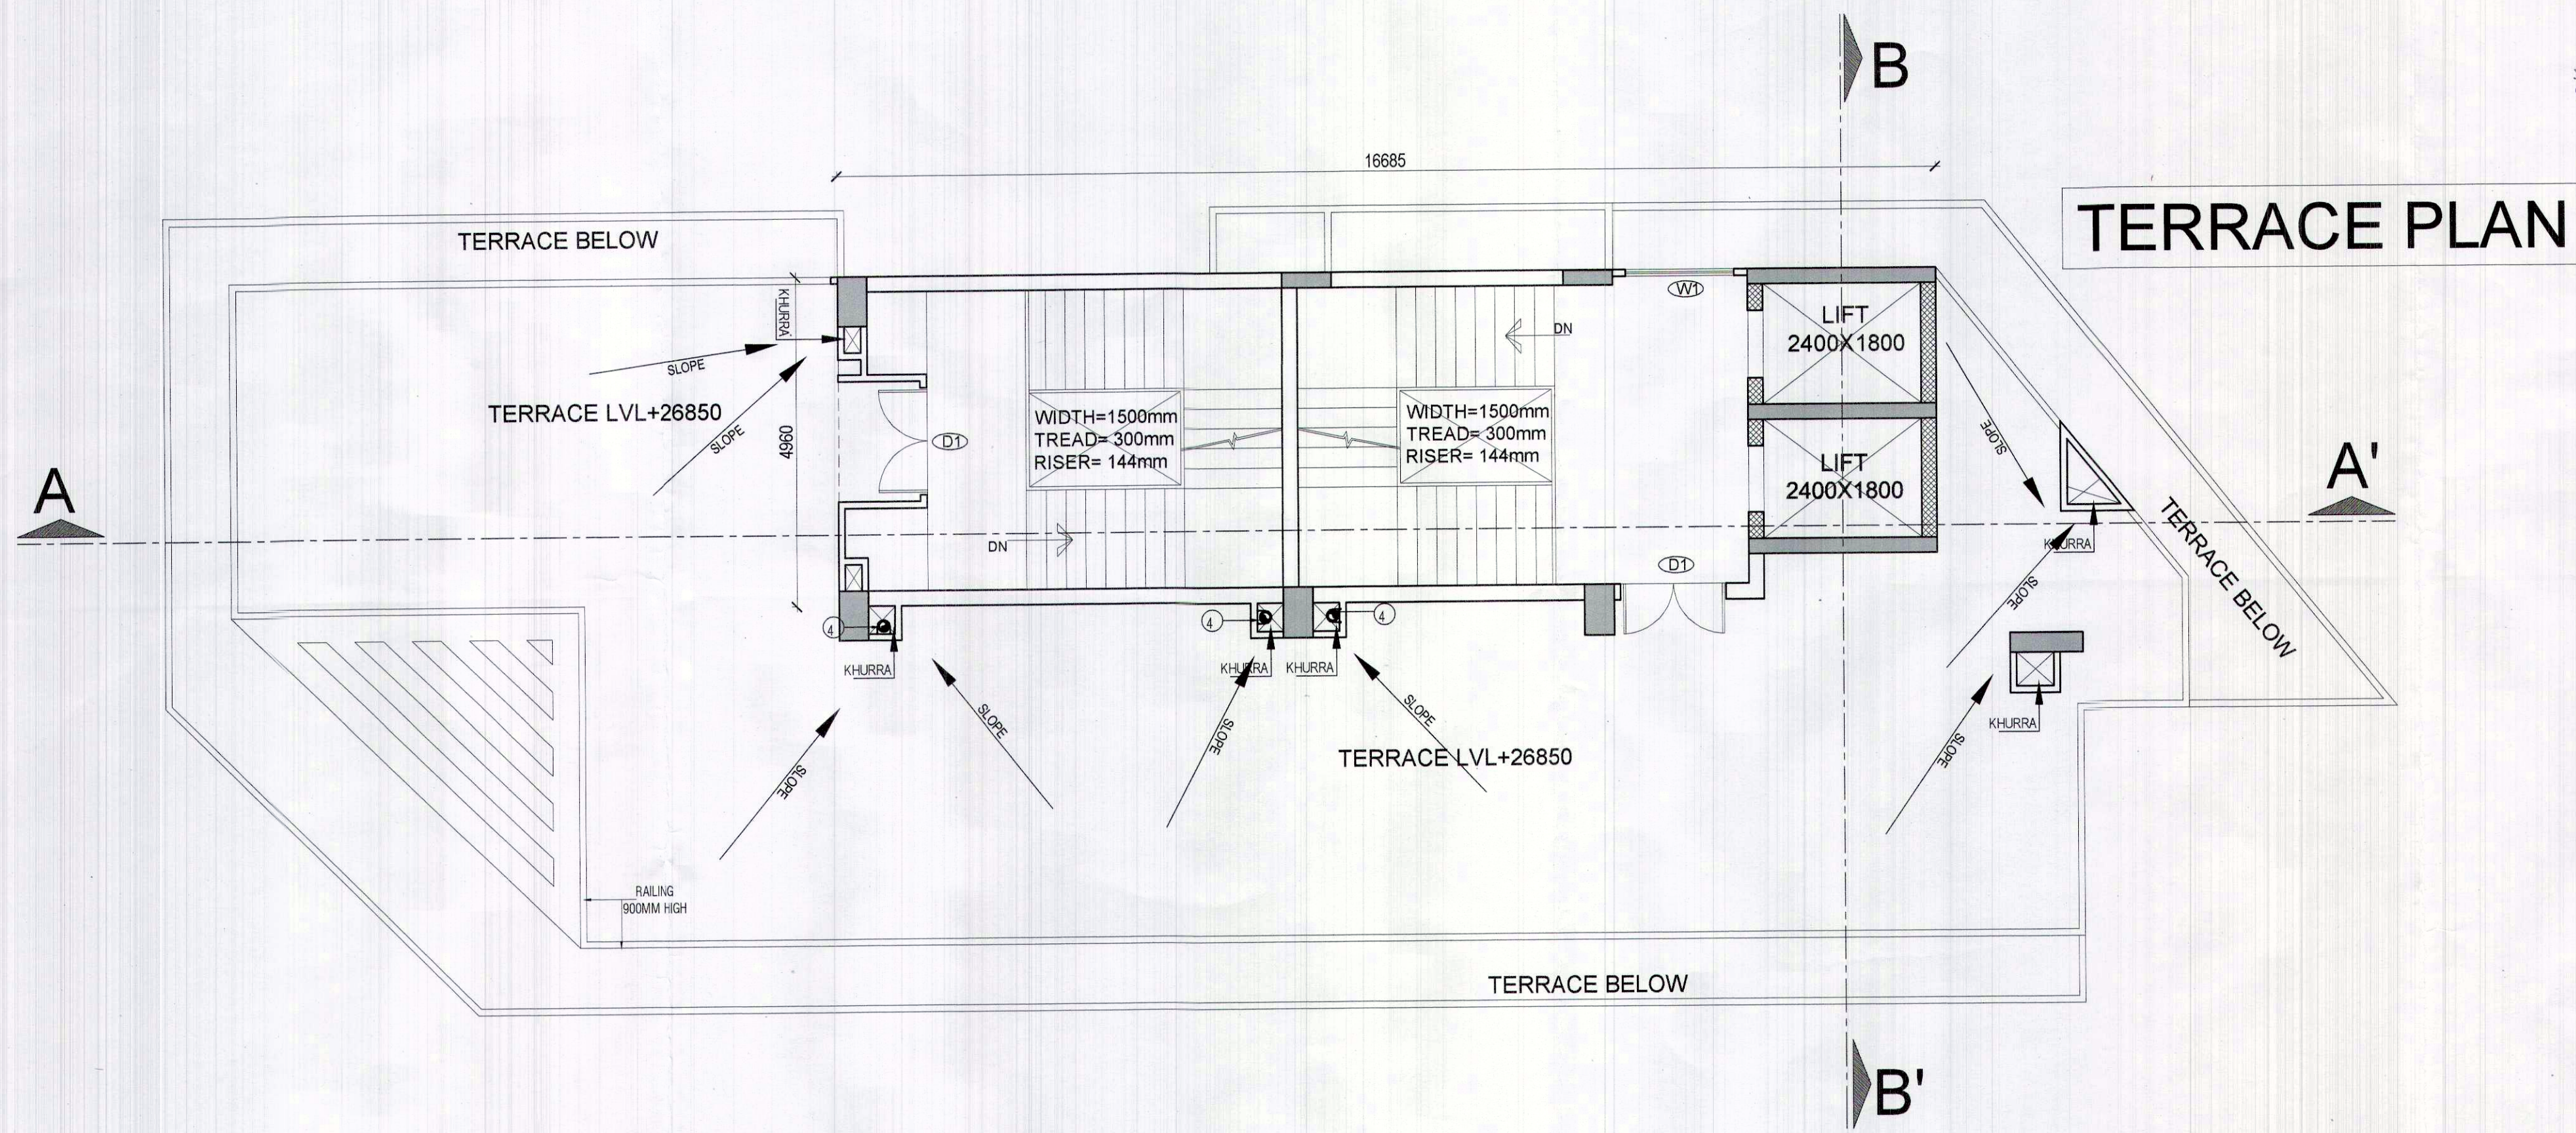

Sanctioned and valid for Five Years
Subject to validity of Licence CIU
Chairman
Building Plan Committee Controlled Area
Gurgaon Circle, Gurgaon

J.D. P.A. A.T.P.


SCHEDULE OF DOORS & WINDOWS				
S.NO.	TYPE	SIZE	CILL.LVL.	LINTEL.LVL.
1.	GD1	4960 X 2850	----	2850
2.	GD2	3910 X 2850	----	2850
3.	GD3	3200 X 2850	----	2850
11.	D1	1570 X 2850	----	2850
12.	D2	1000 X 2100	----	2850
13.	D3	900 X 2100	----	2850
14.	W1	1645 X 2400	450	2850
15.	W2	1230 X 2400	450	2850
16.	V1	600 X 600	2250	2850
17.	V2	595 X 600	2250	2850
18.	V3	560 X 600	2250	2850

NOTE: ALL DOORS & WINDOWS OPENING SIZES ARE FROM
ROUGH GROUND TO ROUGH GROUND &
ALL DIMENSIONS ARE IN MM

SCHEDULE OF GLAZING				
S.NO.	TYPE	SIZE	CILL.LVL.	LINTEL.LVL.
1.	GL1	36840 X 2850	----	2850
2.	GL2	12450 X 2850	----	2850
3.	GL3	11540 X 2850	----	2850
4.	GL4	9460 X 2850	----	2850
5.	GL5	7300 X 2850	----	2850
6.	GL6	6980 X 2850	----	2850
7.	GL7	4960 X 2850	----	2850
8.	GL8	4800 X 2850	----	2850
9.	GL9	4400 X 2850	----	2850
10.	GL10	3910 X 2850	----	2850
11.	GL11	3800X 2850	----	2850
12.	GL12	3300 X 2850	----	2850
13.	GL13	3200 X 2850	----	2850
14.	GL14	2800 X 2850	----	2850
15.	GL15	1800 X 2850	----	2850
16.	GL16	1230 X 2850	----	2850

NOTE: ALL OPENING SIZES ARE FROM
ROUGH GROUND TO ROUGH GROUND &
ALL DIMENSIONS ARE IN MM

LEGEND	
SOIL AND VENT PIPE	①
WASTE AND VENT PIPE	②
WATER SUPPLY PIPE	③
RAIN WATER PIPE	④
FLUSHING WATER PIPE	⑤
FLOOR TRAP	FT
DRAIN POINT	DP
ABLUTION TAP	
ISOLATING VALVE	
FIRE HOSE CABINET	FHC

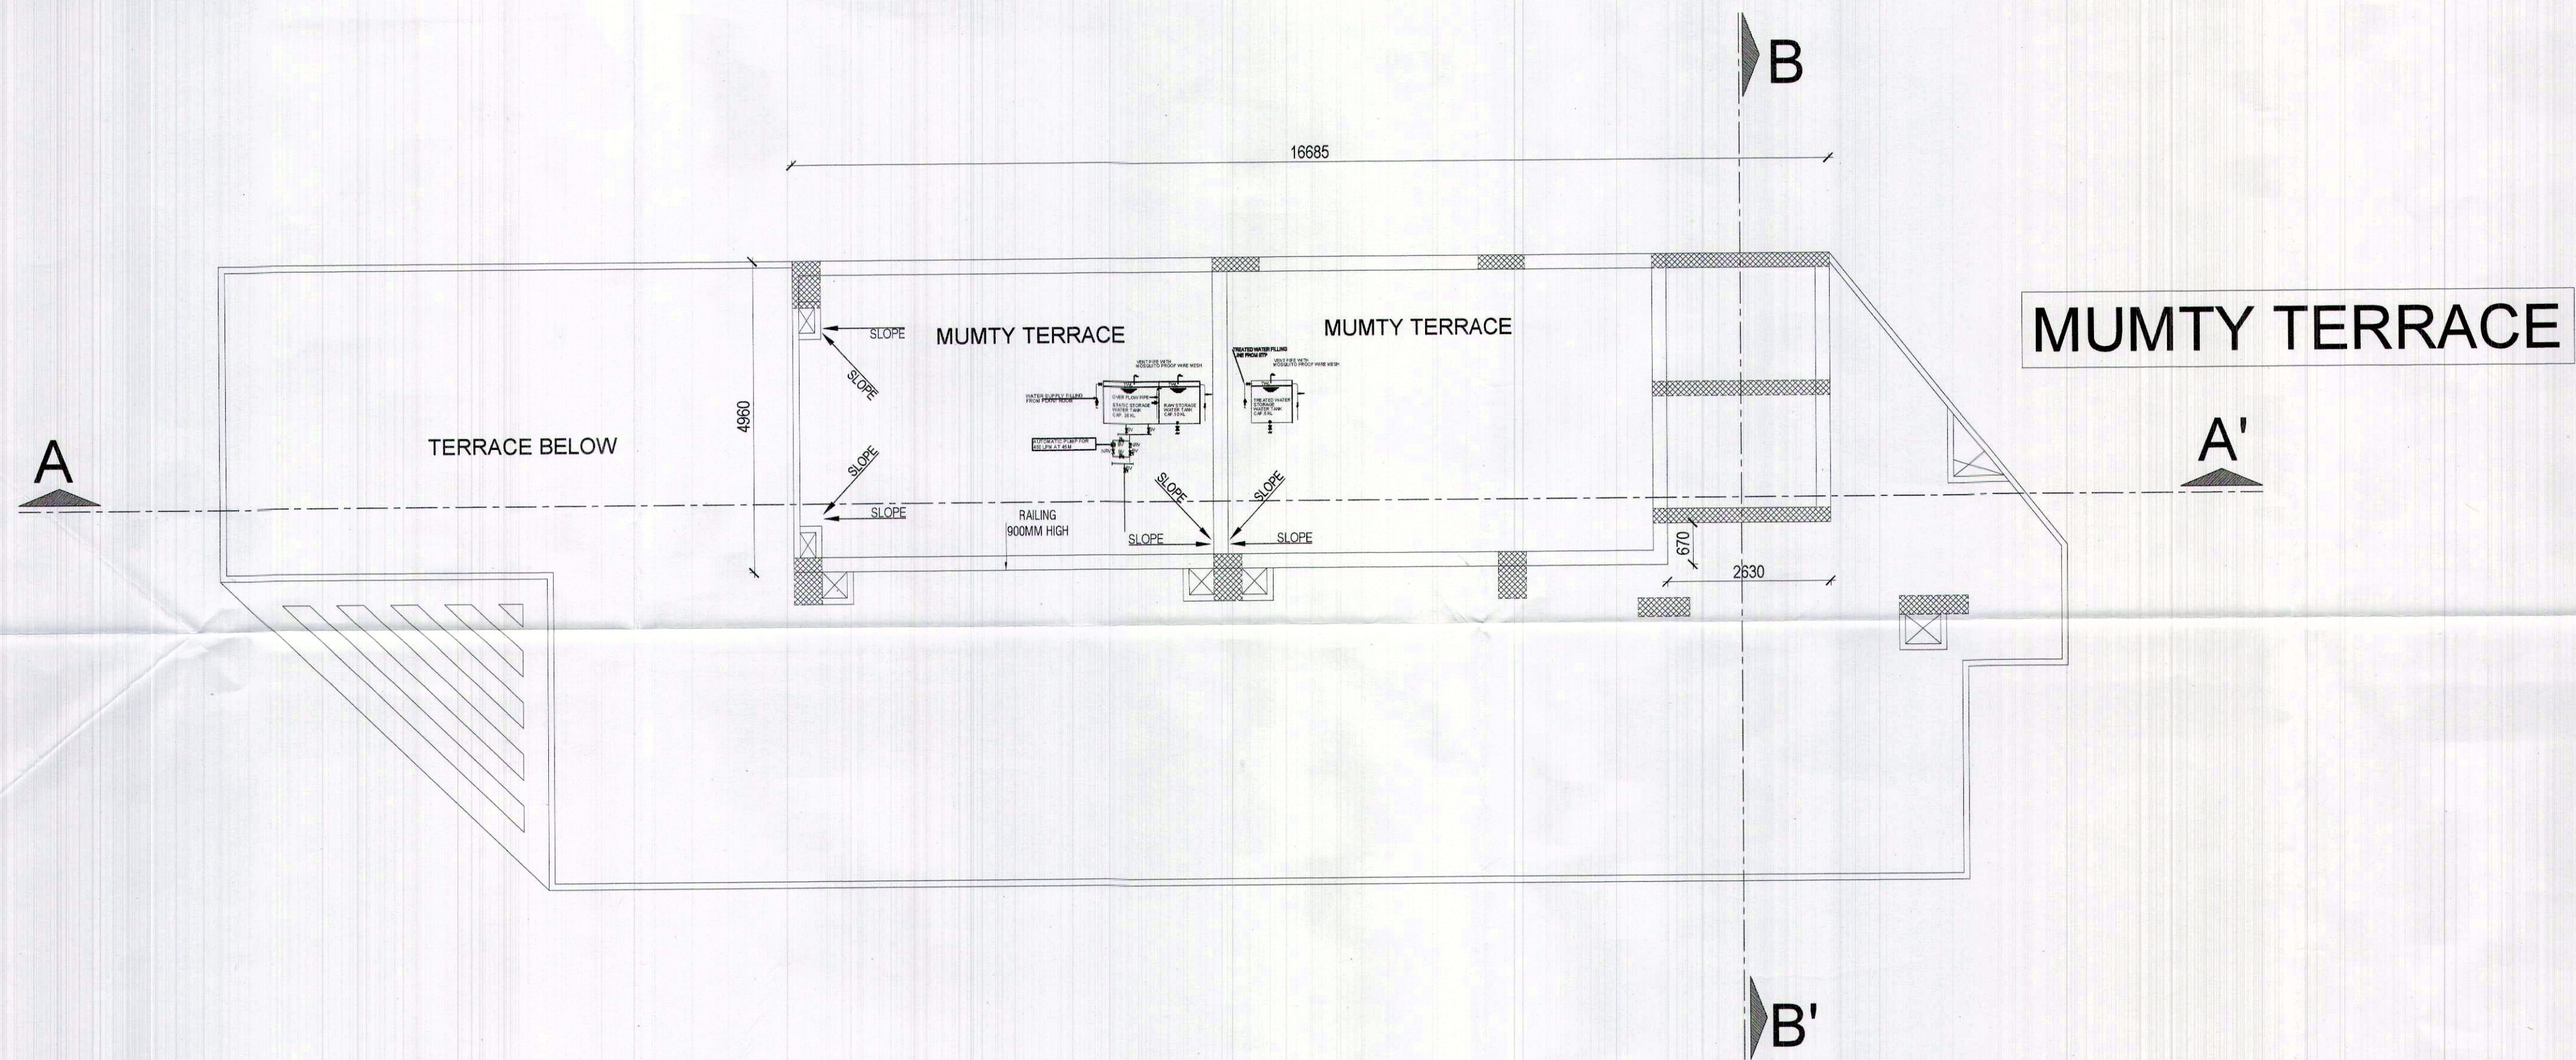

Architect's Signature : *Brij Kumar Swastava*
Owner's Signature : *For Namdev Construction Private Limited*
CA/2007/40587

CLIENT :
NAMDEV CONSTRUCTION PVT.LTD.

PROJECT NAME :
BUILDING PLAN OF COMMERCIAL BLOCK
MEASURING 0.3507 ACRES FALLING IN AFFORDABLE
RESIDENTIAL PLOTTED COLONY UNDER DEEN DAYAL
JAN AWAS YOJNA POLICY 2016 OVER AN AREA
MEASURING 9.5 ACRES (LICENCE NO.21 OF 2021
DATED 07/5/2021) IN THE REVENUE STATE OF
VILLAGE GWALPAHARI, TEHSIL WAZIRABAD, DIST.
GURUGRAM BEING DEVELOPED BY
M/S NAMDEV CONSTRUCTION PVT. LTD.

DRAWING TITLE :
TERRACE PLANS

DRAWING NUMBER : SP/VV/AR/COM-106

SCALE : 1:75
DATE : 04-12-2021
NORTH: