



SECTOR-78

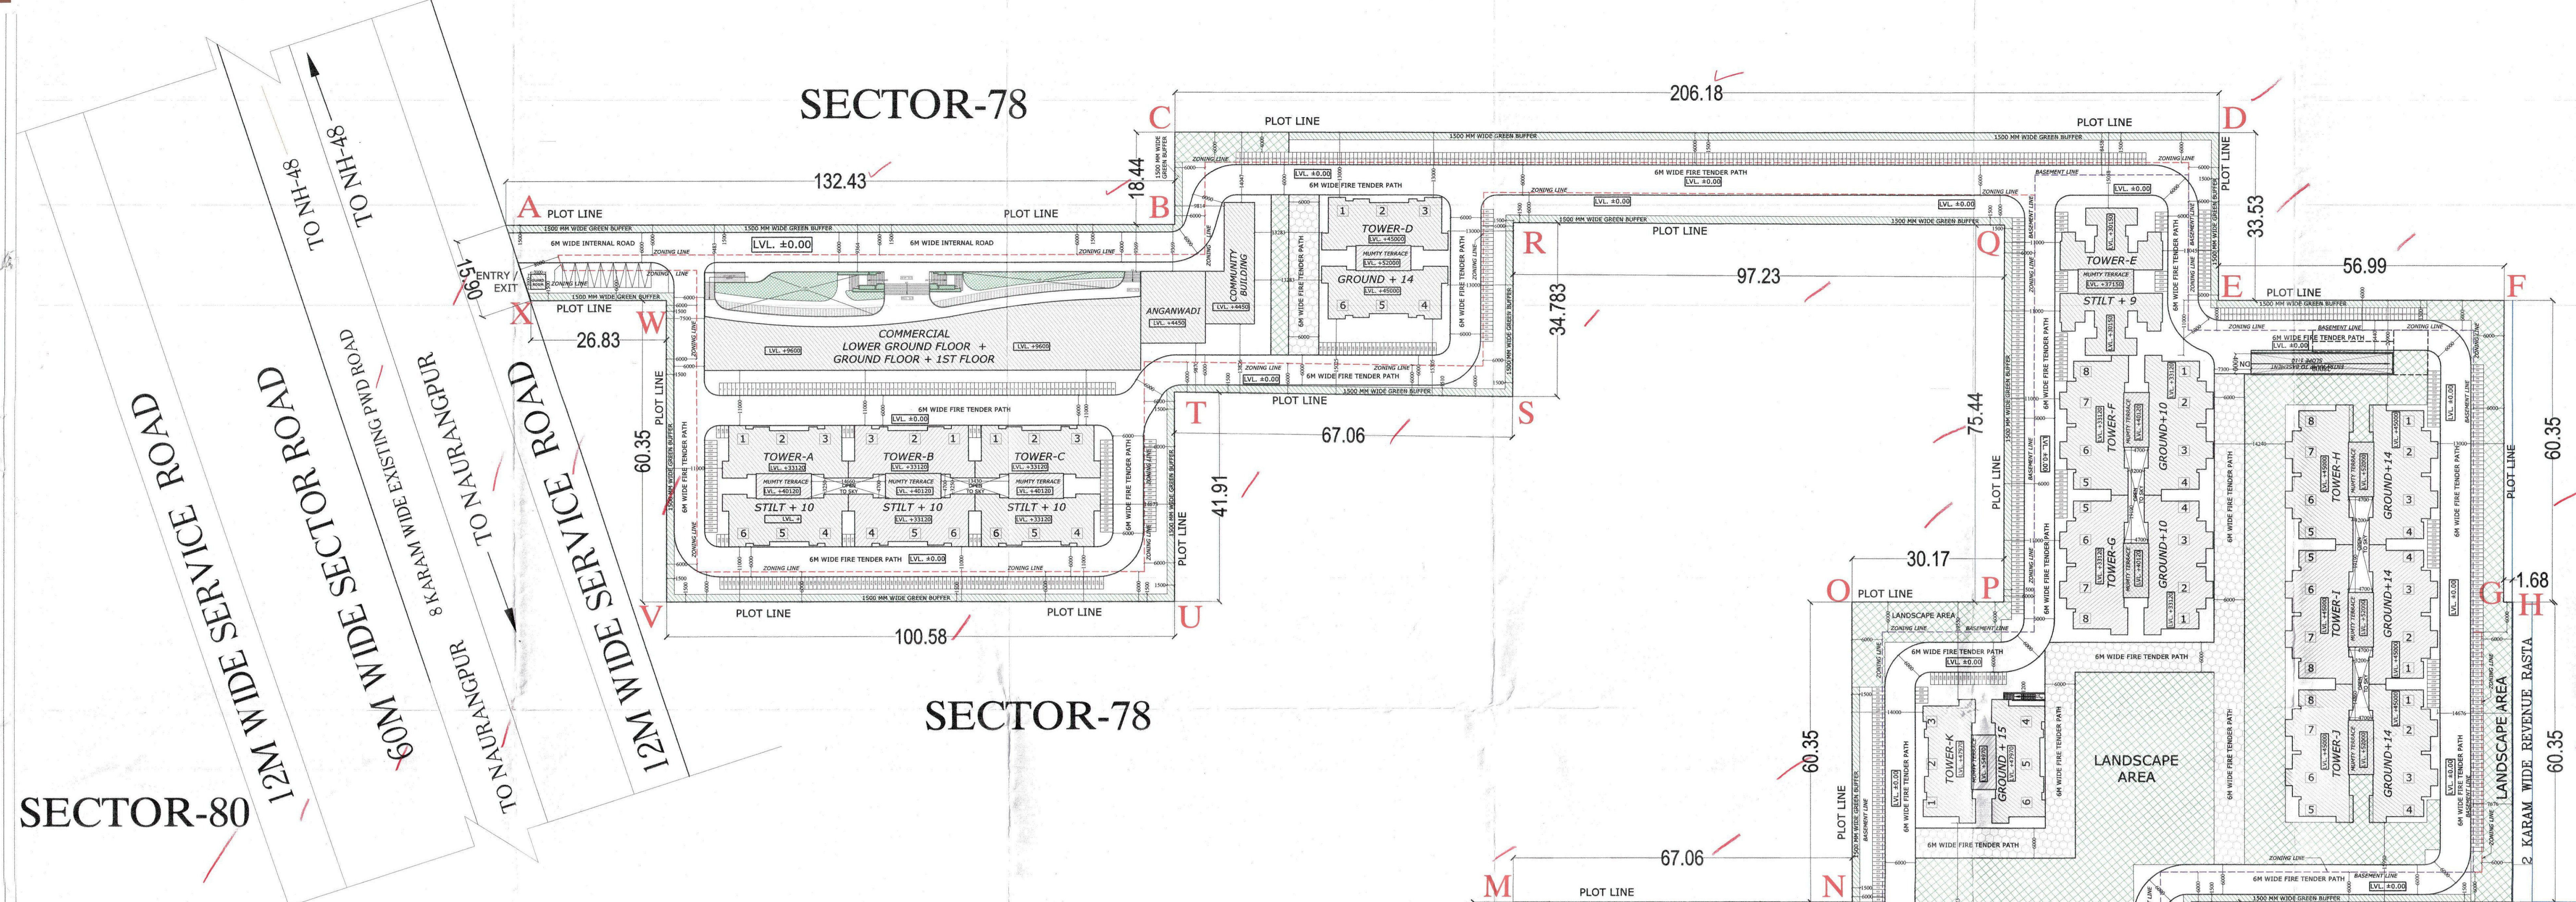


SECTOR-80

SECTOR-78

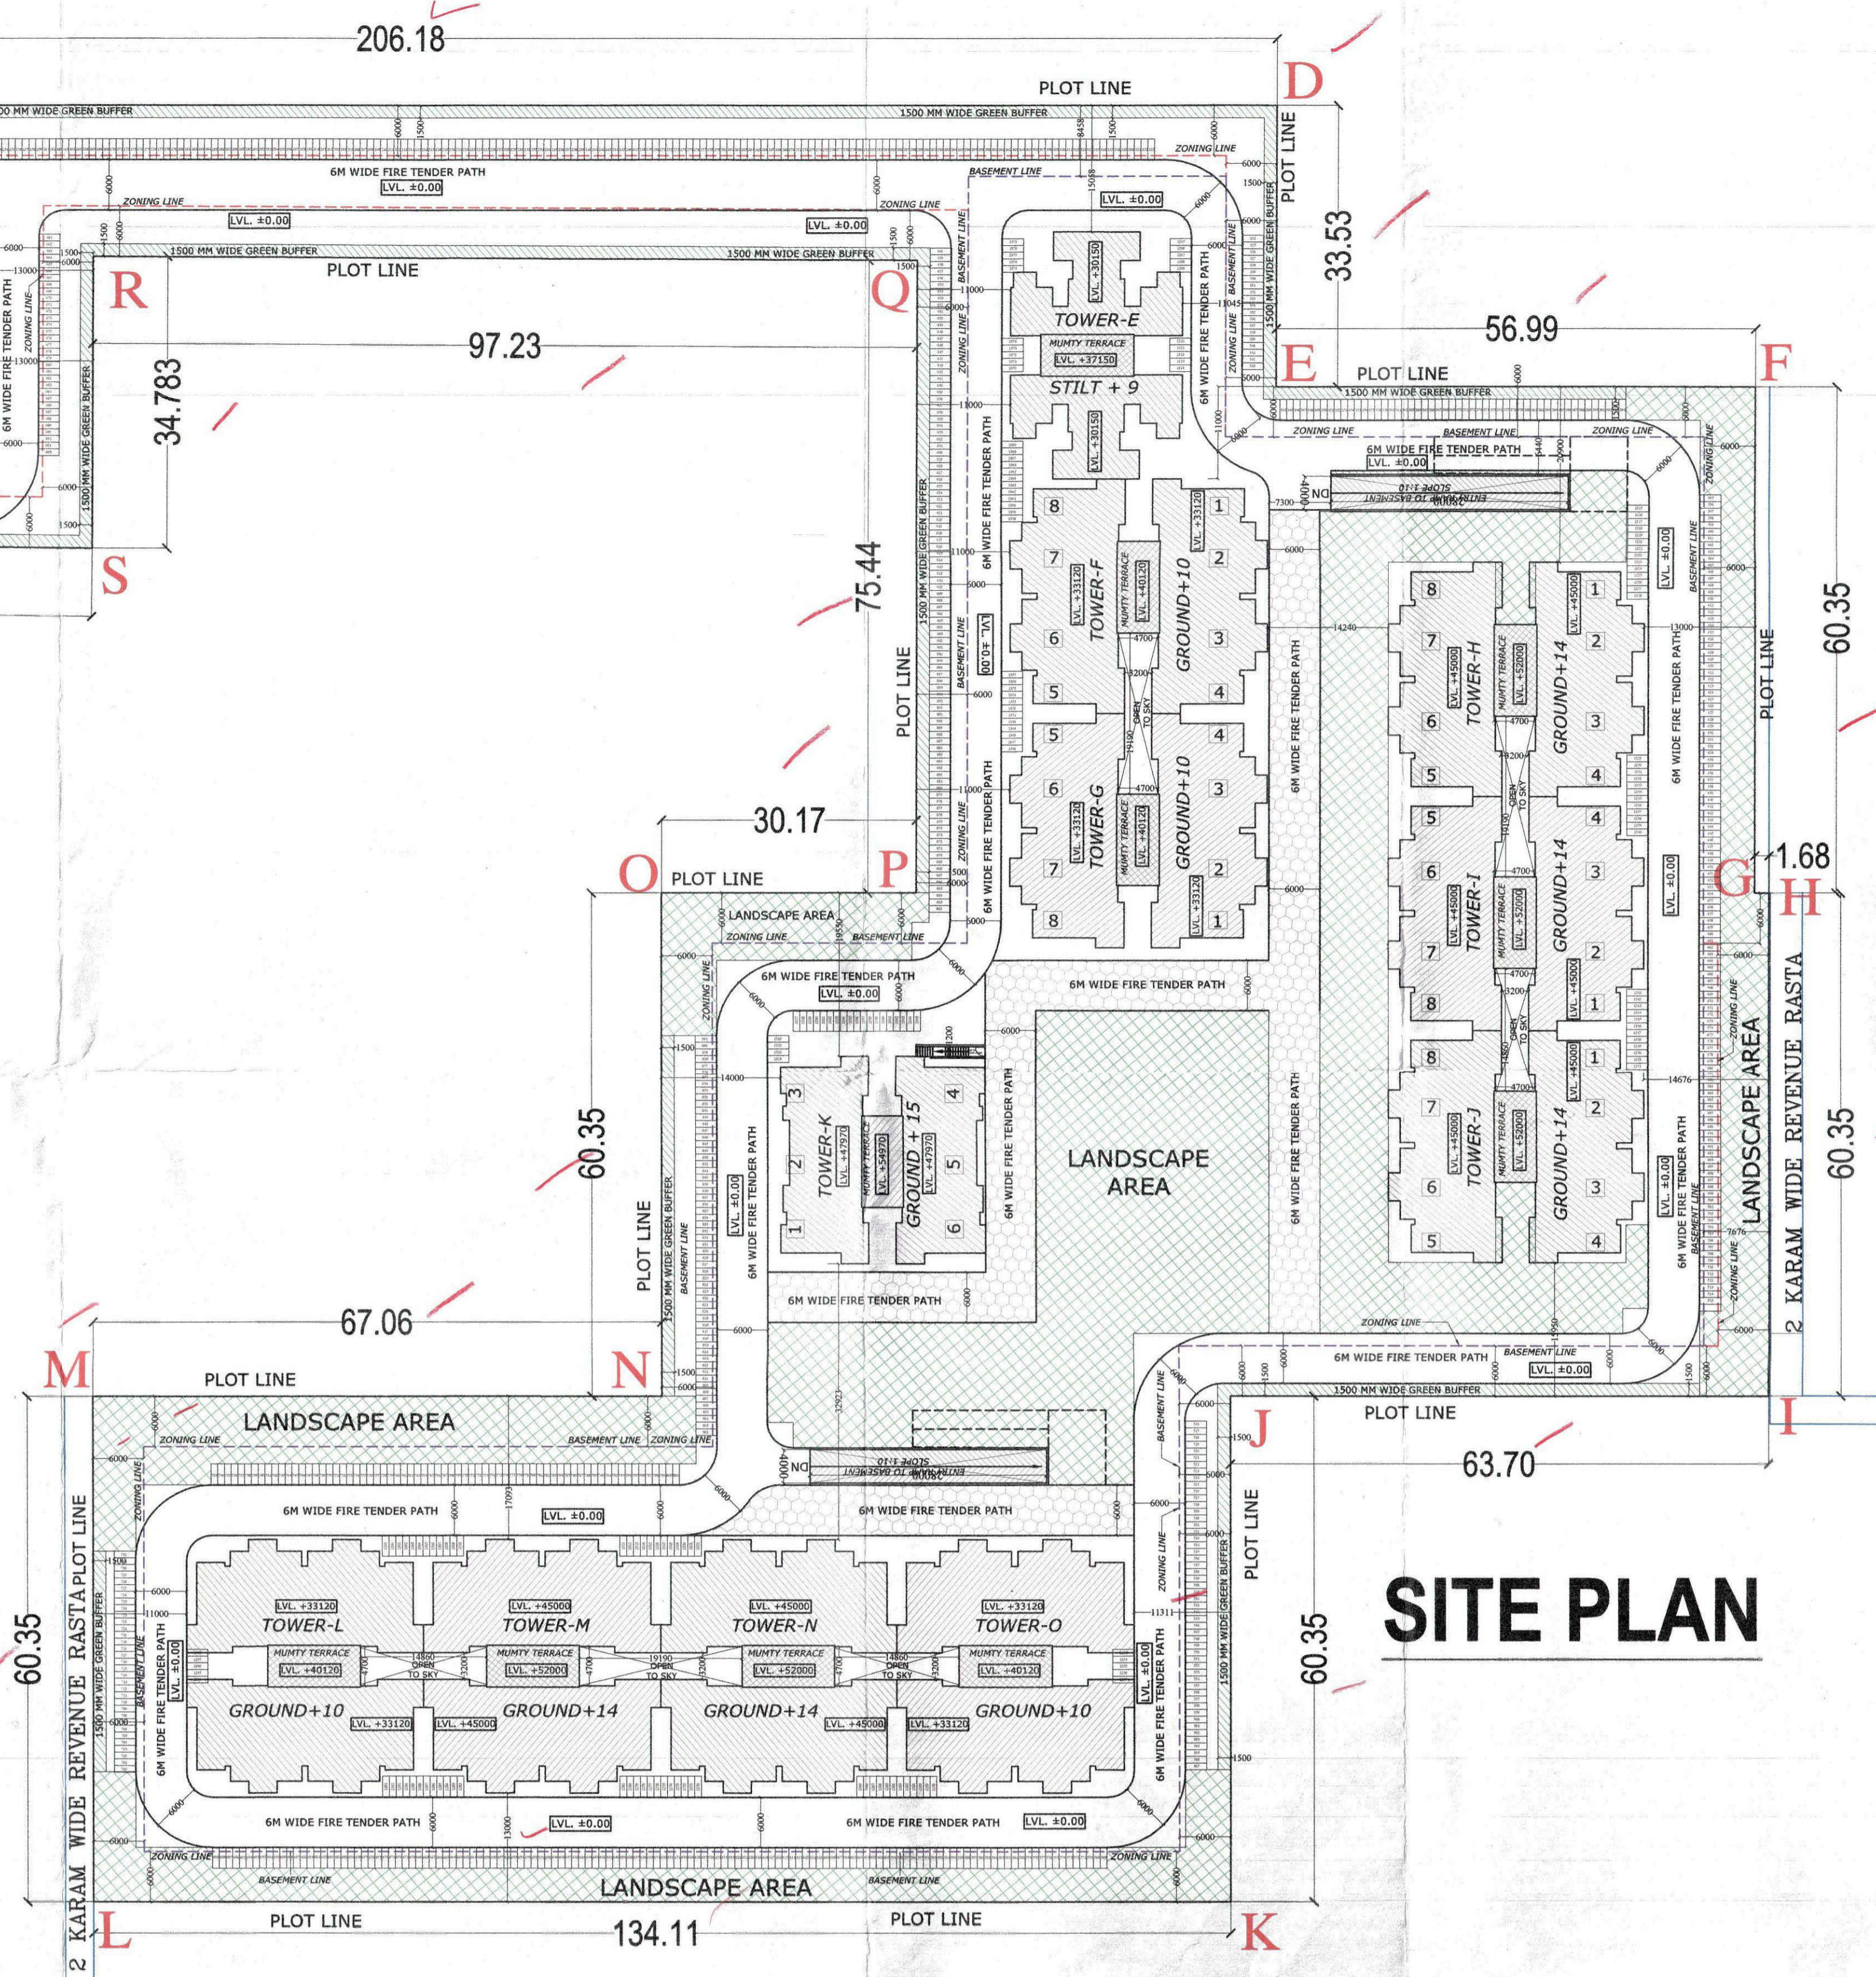

SITE PLAN

- NOTES:-
1. ALL DIMENSIONS & LEVELS ARE IN MILLIMETERS.
 2. ALL THE AREAS INDICATED ARE IN SQ.M.
 3. ALL LIFT, ESCALATOR & MACHINE ROOM SHOULD BE AS PER ISI STANDARD.

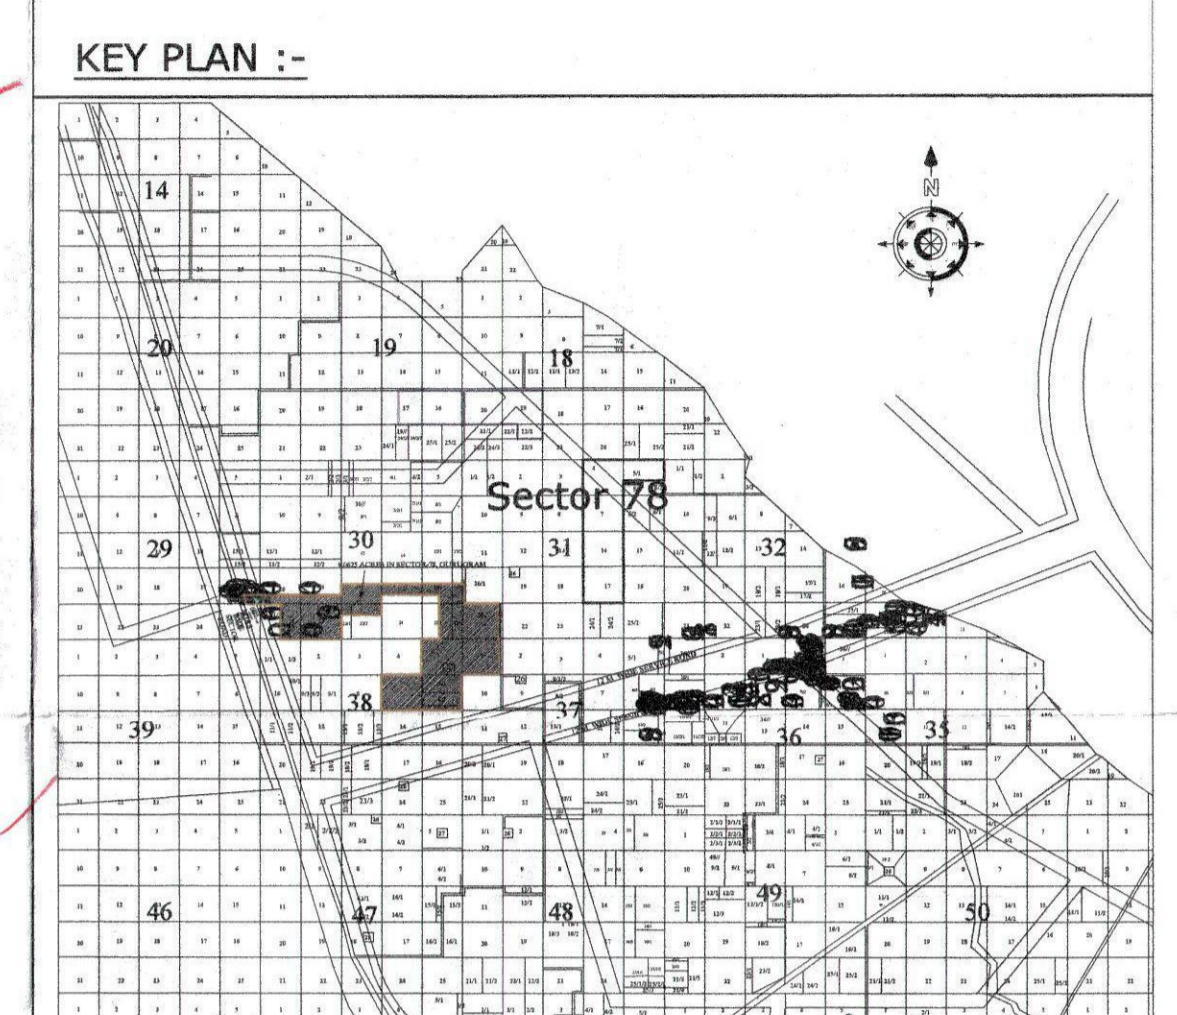

LEGEND:-

- PLOT LINE
- ZONING LINE
- BASEMENT LEVEL
- LANDSCAPE
- GREEN BUFFER MIN. 1500 MM WIDE
- 2-WHEELER PARKING

(AFFORDABLE GROUP HOUSING) DETAILED AREA CHART

PARTICULARS	TOWER - A, B & C			TOWER - D			TOWER - E			TOWER - F, G & H			TOWER - I, J, K, L, M & N			TOWER - O			COMMERCIAL		
	NO. OF UNITS/FLOOR	F.A.R. AREA/FLOOR	NON F.A.R. AREA/FLOOR	NO. OF UNITS/FLOOR	F.A.R. AREA/FLOOR	NON F.A.R. AREA/FLOOR	NO. OF UNITS/FLOOR	F.A.R. AREA/FLOOR	NON F.A.R. AREA/FLOOR	NO. OF UNITS/FLOOR	F.A.R. AREA/FLOOR	NON F.A.R. AREA/FLOOR	NO. OF UNITS/FLOOR	F.A.R. AREA/FLOOR	NON F.A.R. AREA/FLOOR	NO. OF UNITS/FLOOR	F.A.R. AREA/FLOOR	NON F.A.R. AREA/FLOOR			


