


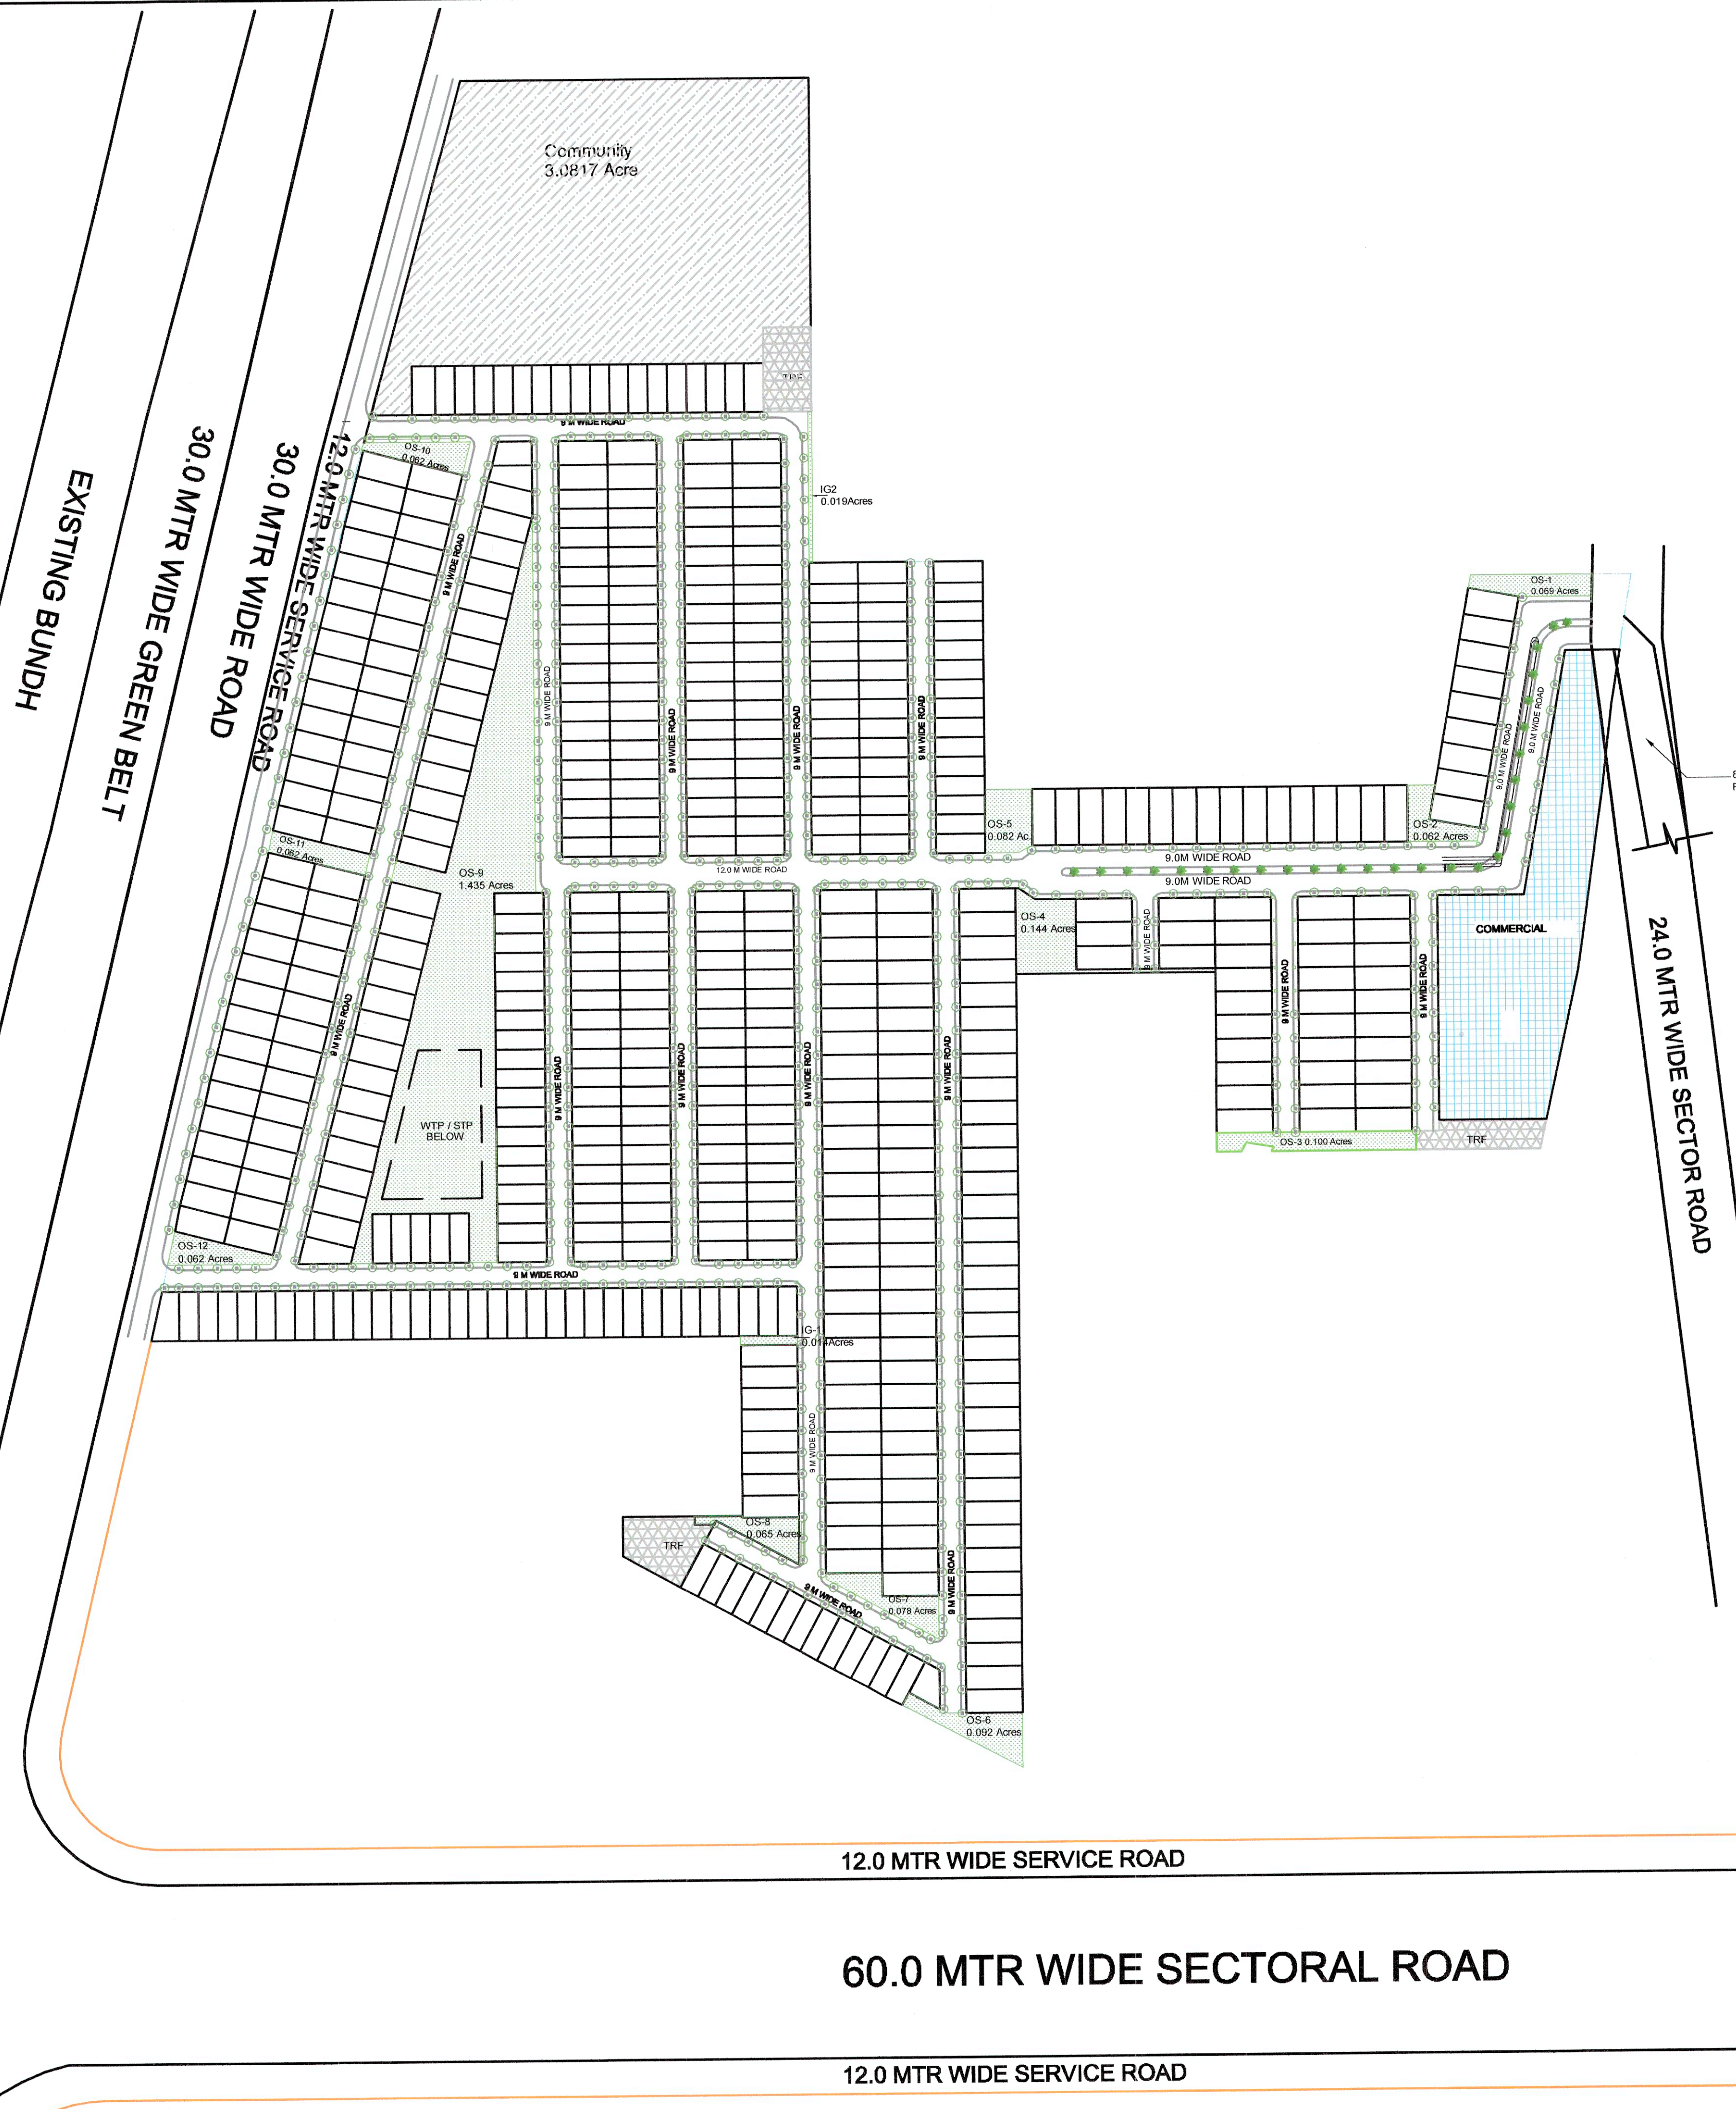


ORGANISED GREEN				SQM.
OS-1	0.069	Acres		278.38
OS-2	0.062	Acres		250.91
OS-3	0.100	Acres		404.76
OS-4	0.144	Acres		581.84
OS-5	0.082	Acres		331.82
OS-6	0.092	Acres		371.52
OS-7	0.078	Acres		313.42
OS-8	0.065	Acres		262.18
OS-9	1.435	Acres		5810.59
OS-10	0.062	Acres		250.69
OS-11	0.062	Acres		250.25
OS-12	0.062	Acres		250.15
OS	2.313	Acres		9356.52
REQUIRED @ 7.5% = 9352.270 SQM				
PROVIDED @ 7.51% = 9356.520 SQM				
INCIDENTAL GREEN				
IG-1	0.014	Acres		56.98
IG-2	0.019	Acres		76.58
TOTAL	0.033	Acres		133.55
TOTAL GREEN PROVIDED @ 7.61% = 2.346 ACRES				

Dharminder Sethi
DHARMINDER SETHI
(B. Arch.)
CA/9823162

For Faith Buildtech Pvt. Ltd.
Faith Buildtech
Director/ Auth. Signatory

PROPOSED PLOTTED COLONY UNDER DEEN DAYAL JAN AWAS YOJNA IN SECTOR-35, SHONA, GURGAON DEVELOPED BY FAITH BUILDTECH PVT.LTD. LAND MEASURING 30.81736 ACRES.

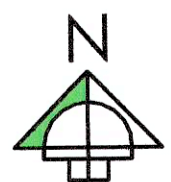

SHEET TITLE LANDSCAPE PLAN	DEALT	SCALE NTS	DWG.NO. SEC 35 LANDSCAPE
	CKD.	DATE	REV.NO. 00