


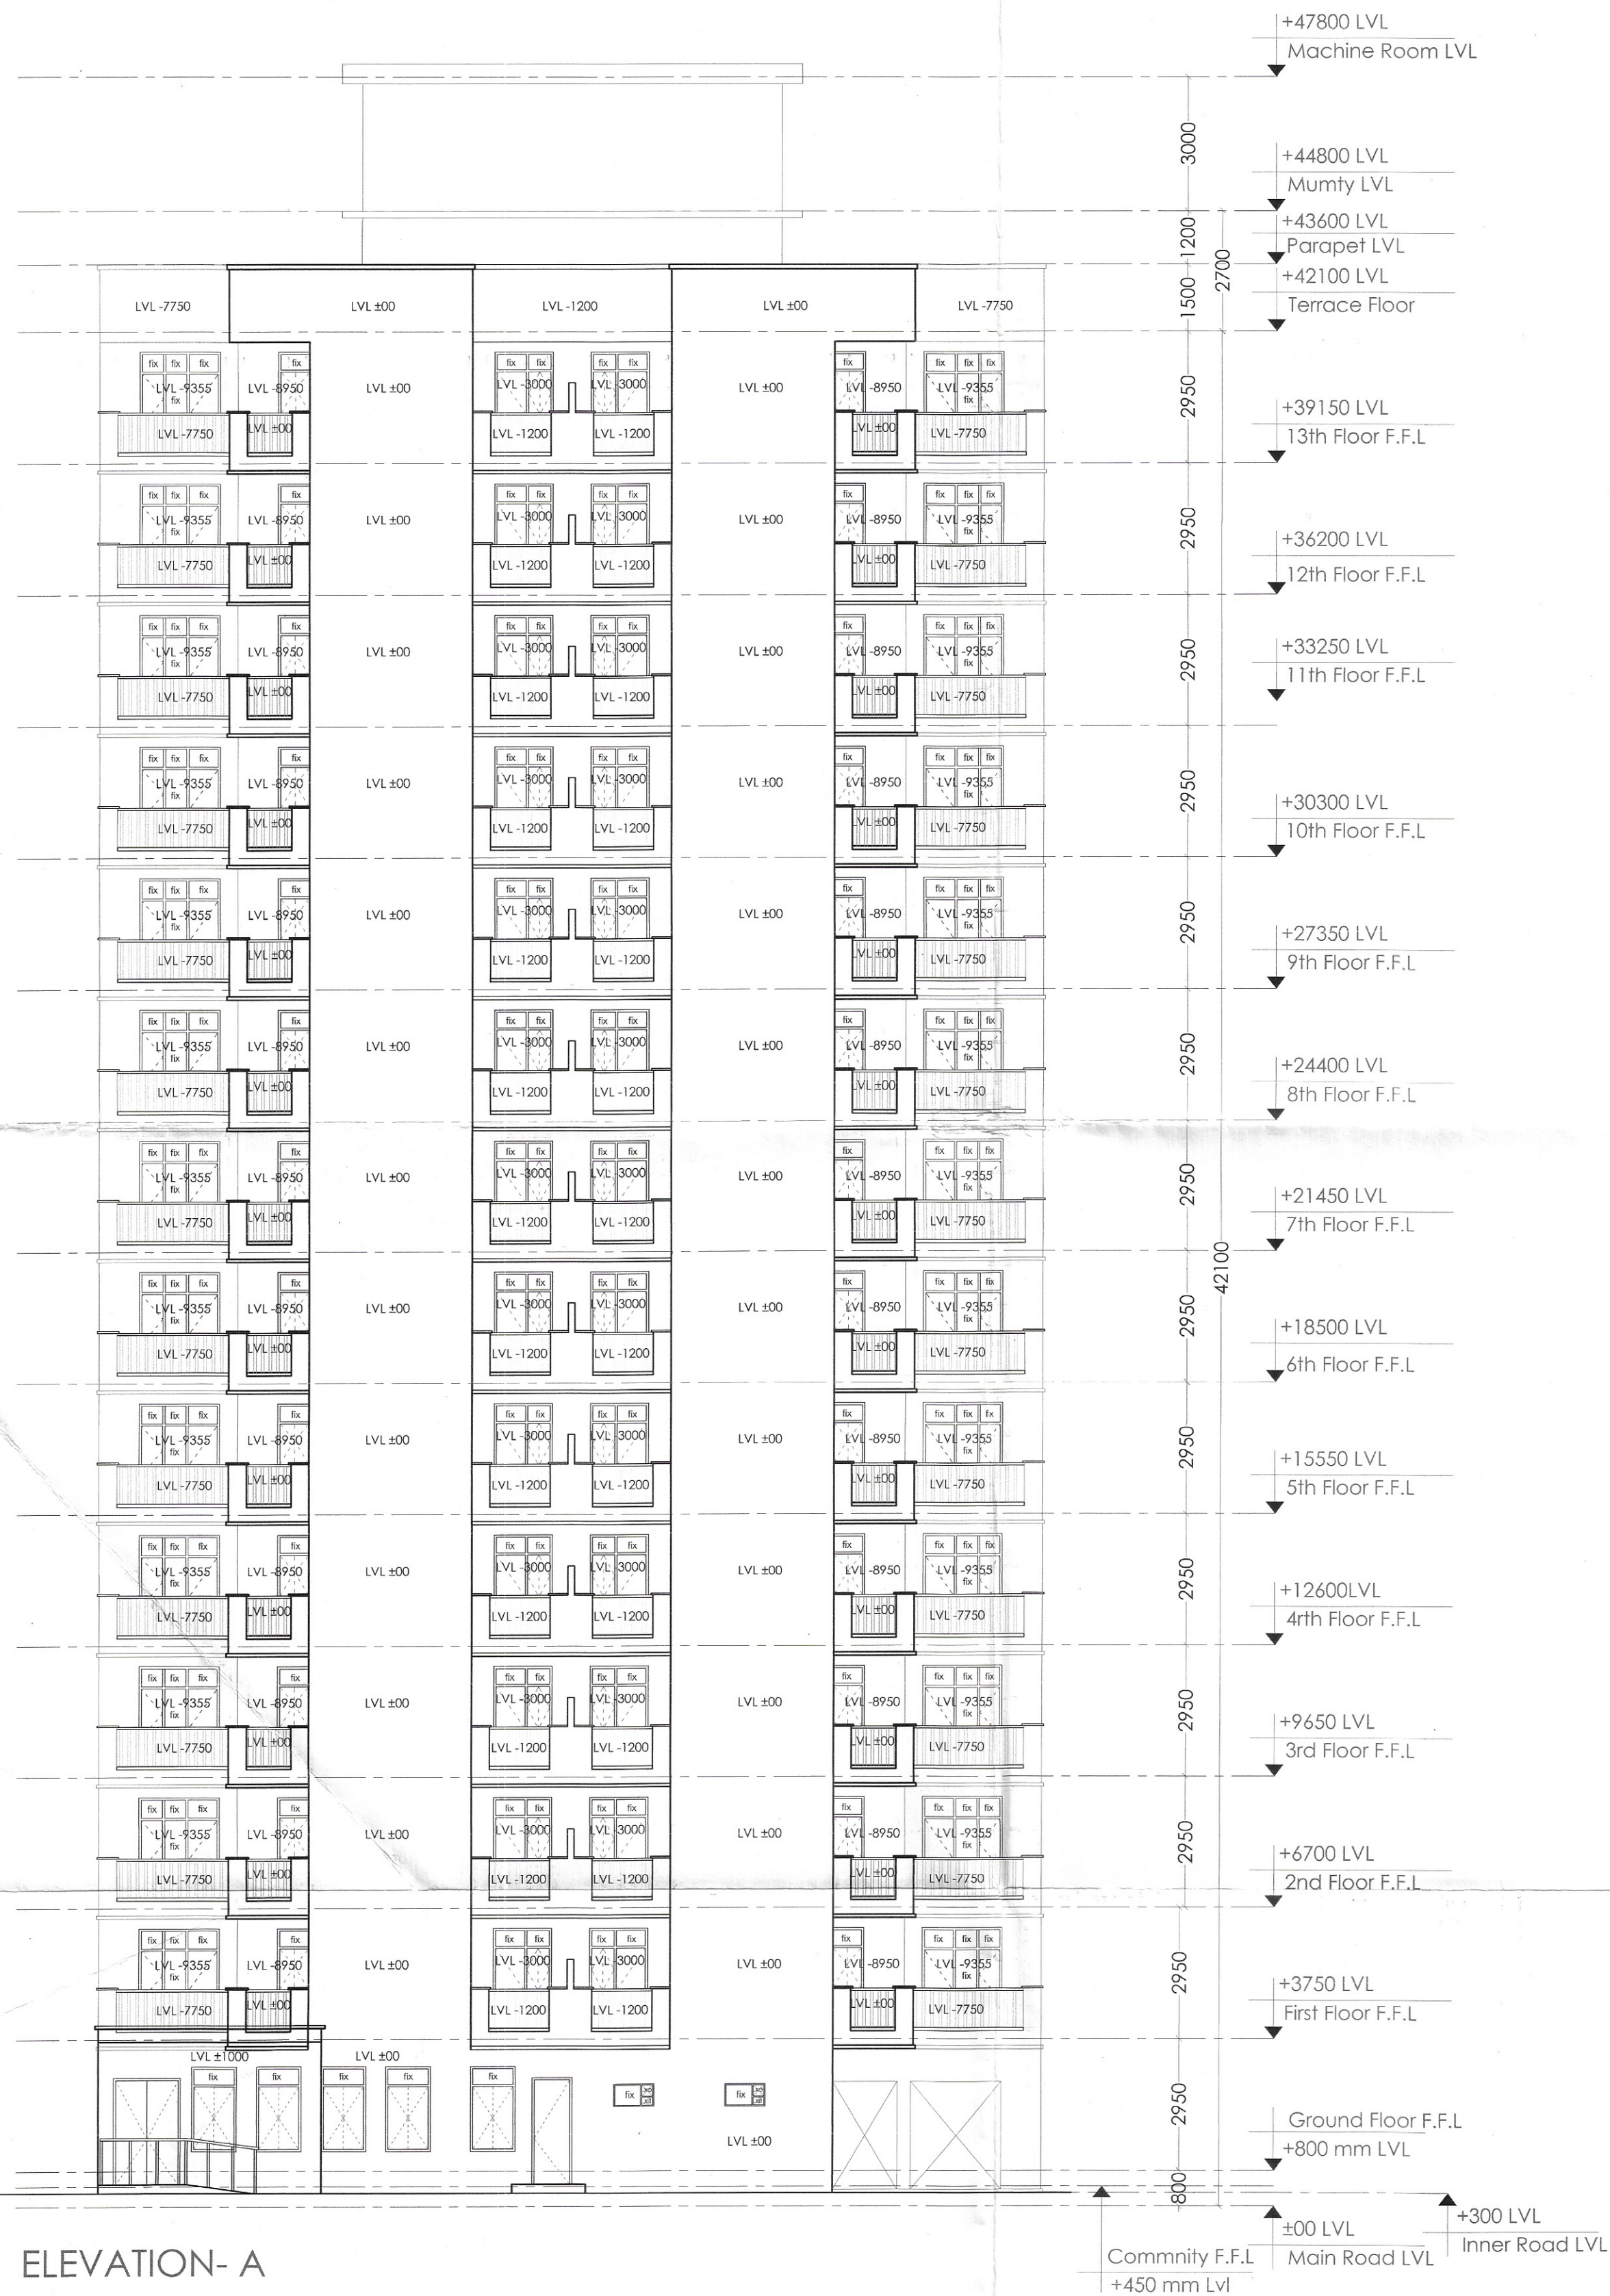

PLOT AREA = (10.02847 ACRES)
ALL DIMENSIONS ARE IN MM

AUTHORITY SIGNATURE

NOTES
1. ALL DIMENSIONS ARE IN MILLIMETER UNLESS STATED OTHERWISE.
2. THE CONSTRUCTION OF THE BUILDINGS SHALL BE GOVERNED BY PROVISIONS OF HARYANA BUILDING CODE, 2017 IS SILENT THE NATIONAL BUILDING CODE OF INDIA, 2016 SHALL BE FOLLOWED.
3. THE GATE AND BOUNDARY WALL BE CONSTRUCTED AS/CODE.
4. THE CONSTRUCTION OF BASEMENT BE EXECUTED AS/CODE.
5. LIFTS & RAMPS IN BUILDING AS/CODE.
6. PROPER FIRE SAFETY MEASURES PROVISIONS AS PER CODES.
7. ADEQUATE PARKING SPACES - COVERED, OPEN OR IN THE BASEMENT AS/CODE.
8. PROVISION OF SEWAGE TREATMENT PLANT AS/CODE.

KEY PLAN

JOB TITLE
PROPOSED BUILDING PLAN OF AFFORDABLE GROUP HOUSING COLONY OVER AN AREA MEASURING 10.02847 ACRES (LICENCE NO. 73 DATED 01.06.2022) IN SECTOR-68, GURUGRAM MANESAR URBAN COMPLEX BEING DEVELOPED BY SH. MUKUL YADAV & OTHERS IN COLLABORATION WITH PAREENA INFRASTRUCTURE PVT. LTD.

OWNER
SH. MUKUL YADAV & OTHERS IN COLLABORATION WITH PAREENA INFRASTRUCTURE PVT. LTD.

PROJECT
PROPOSED AFFORDABLE GROUP HOUSING COLONY AT SECTOR-68, GURUGRAM

MEP CONSULTANTS
PARADISE CONSULTANTS
PLOT NO. 36, BASEMENT, POKET 1 NEAR LIVING STYLE MALL, JASOLA VIHAR NEW DELHI - 110025
EMAIL: paradiseconsultants@gmail.com

ARCHITECT
LINEAR CONCEPTS DESIGNS LLP
407, A09 GD ITL NORTH-EX TOWERS, NETAJI SUBHASH PLACE NEW DELHI - 110034, INDIA
EMAIL: STUDIO@LINEARCONCEPTS.IN TEL: +91 11 43016035

DESCRIPTION
SUBMISSION DRAWING

SCALE 1 : 100 @ A

SHEET NO.

DATE ISSUED 23-5-2022

DRAWN BY

CHECKED BY

ARCHITECT'S SIGNATURE AND SEAL

OWNER'S SIGNATURE AND SEAL

TOWER-6

ELEVATIONS

PROJECT NO.

DRAWING NO. AF-AR-16