


PLOT AREA = (10.02847 ACRES)
ALL DIMENSIONS ARE IN MM

AUTHORITY SIGNATURE

- NOTES
1. ALL DIMENSIONS ARE IN MILLIMETER UNLESS STATED OTHERWISE.
 2. THE CONSTRUCTION OF THE BUILDINGS SHALL BE GOVERNED BY PROVISIONS OF HARYANA BUILDING CODE, 2017 IS APPLICABLE.
 3. THE GATE AND BOUNDARY WALL BE CONSTRUCTED AS SCODE.
 4. THE CONSTRUCTION OF BASEMENT BE EXECUTED AS SCODE.
 5. LIFTS & RAMPS IN BUILDING AS SCODE.
 6. PROPER FIRE SAFETY MEASURES PROVISIONS AS PER HARYANA BUILDING CODE, 2017 IS APPLICABLE.
 7. ADEQUATE PARKING SPACES - COVERED, OPEN OR IN THE BASEMENT AS SCODE.
 8. PROVISION OF SEWAGE TREATMENT PLANT AS SCODE.

KEY PLAN

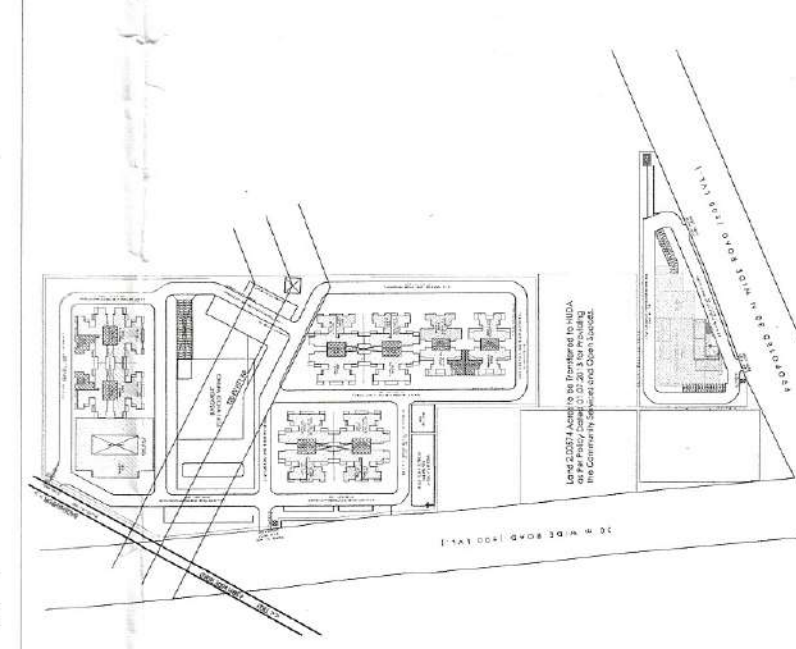

JOB TITLE

PROPOSED BUILDING PLAN OF
AFFORDABLE GROUP HOUSING COLONY
OVER AN AREA
MEASURING 10.02847 ACRES
(LICENCE NO. 73 DATED 01.06.2022) IN
SECTOR-68, GURUGRAM MANESAR
URBAN COMPLEX BEING
DEVELOPED BY
SH. MUKUL YADAV & OTHERS IN
COLLABORATION WITH PAREENA
INFRASTRUCTURE PVT. LTD.

SH. MUKUL YADAV &
OTHERS IN COLLABORATION
WITH PAREENA
INFRASTRUCTURE PVT. LTD.

PROPOSED AFFORDABLE
GROUP HOUSING COLONY
AT SECTOR-68, GURUGRAM

PARADISE CONSULTANTS

PLOT NO. 76, BASEMENT - POCKET 1
NEAR LIVING STYLE MALL, JASOLA Vihar
NEW DELHI - 110025
EMAIL: paradiseconsultants@gmail.com

LINEAR CONCEPTS DESIGNS LLP
407 AGD GD TL NORTH-EX TOWERS,
NETAJI SUBHASH PLACE
NEW DELHI - 110024, INDIA
TEL: +91 11 43016035

SUBMISSION DRAWING

SCALE	1 : 100 @ A
SHEET NO.	
DATE ISSUED	23-5-2022
DRAWN BY	
CHECKED BY	

ARCHITECT'S SIGNATURE OWNER'S SIGNATURE AND SEAL

For Pareena Infrastructure Pvt. Ltd.
Director

COMMERCIAL-01

ELEVATIONS & SECTIONS


AF-AR-20




ELEVATION B



ELEVATION A

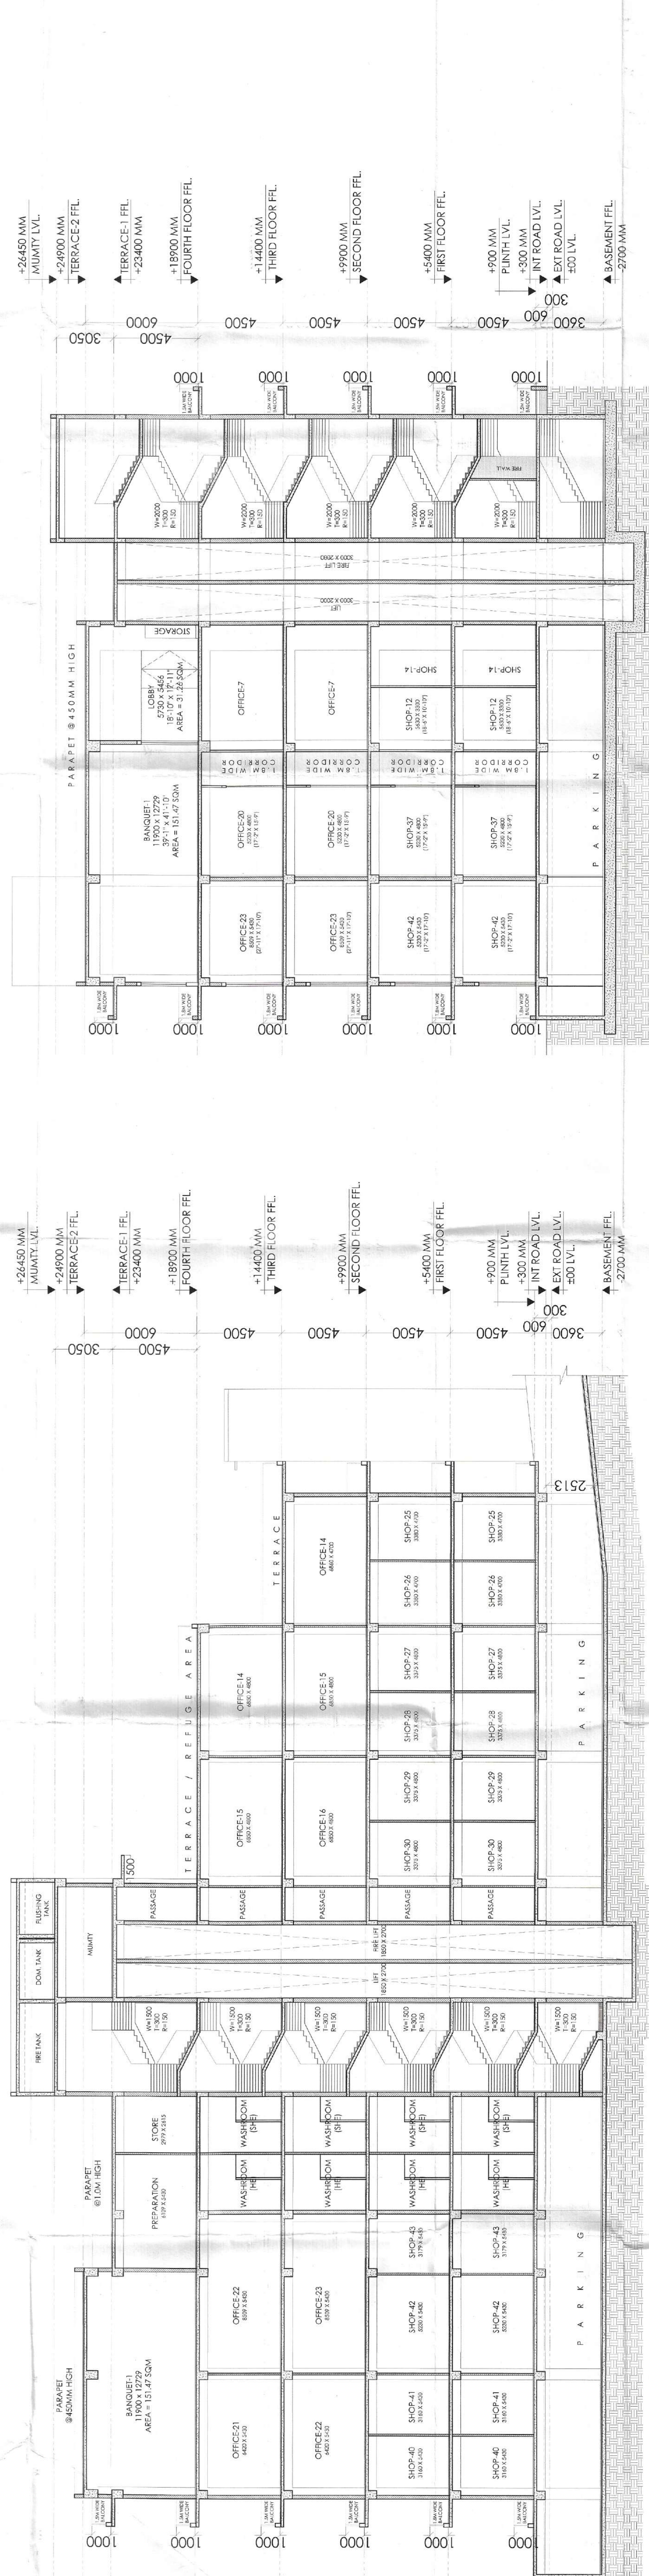

SECTION YY'

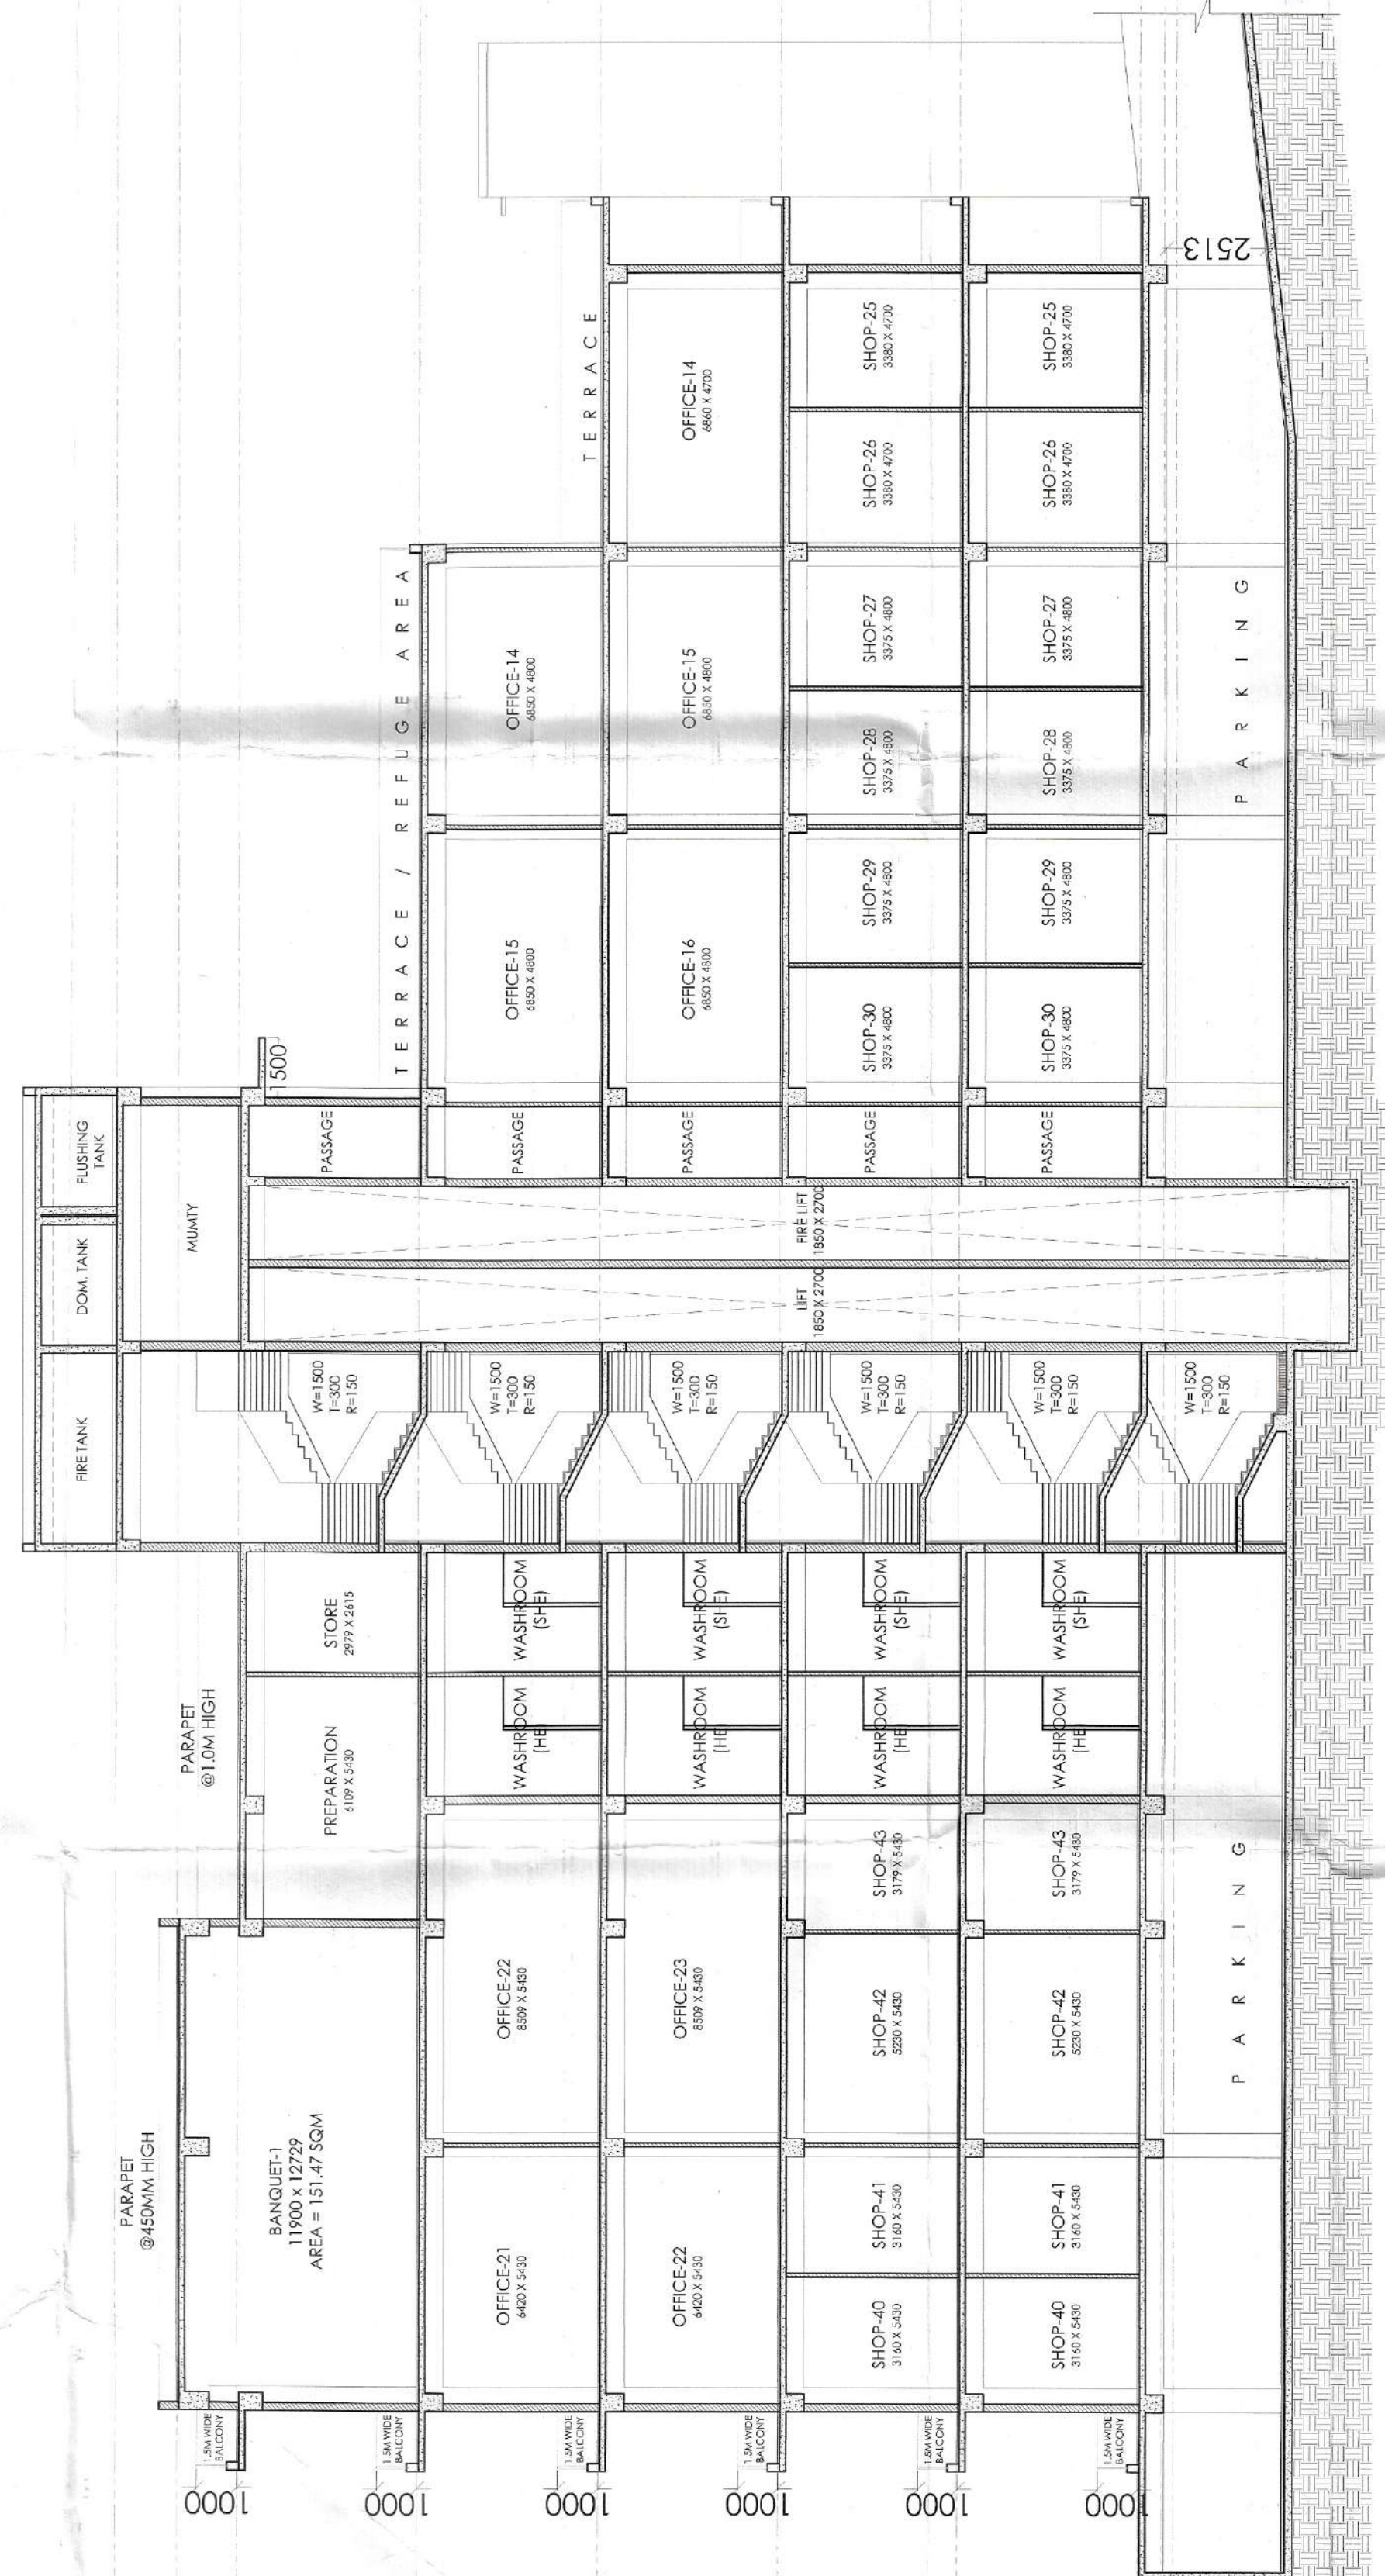

SECTION XX'

Sanctioned
Date: 23/05/2022
By: [Signature]
For Pareena Infrastructure Pvt. Ltd.
Director

Sanctioned
Date: 23/05/2022
By: [Signature]
For Pareena Infrastructure Pvt. Ltd.
Director