


LEGEND-	
+	STORM WATER MANHOLE (600x600mm)
○	STORM WATER MANHOLE
⊙	SEWER MANHOLE
⊕	EXTERNAL FIRE WORKS
⊖	RECHARGE PIT (2.0m DIA)
⊘	DESILTING CHAMBER (2.0 x 1.0 MM)
+	GASBY HYDRANT
+	SEWER LINE
+	STORM WATER LINE
+	FIRE LINE
+	DOMESTIC WATER SUPPLY LINE
+	FLOODING WATER SUPPLY LINE
+	IRRIGATION WATER SUPPLY LINE

NO.	DESCRIPTION	DATE	REMARKS
01	GENERAL REVISION	22-12-2015	

NOTES

1. ALL DIMENSIONS IN MILLIMETERS UNLESS OTHERWISE SPECIFIED.
2. ALL MASONRY AND CONCRETE SHALL BE AS PER STANDARD SPECIFICATIONS.
3. GATE AND BOUNDARY WALL SHALL BE AS PER STANDARD DESIGN.
4. THE PROVISION OF SOAKAWAY WATER HEATING SYSTEM TO OPERATIONAL BEFORE ANY MING FOR OCCUPANCY CERTIFICATE.
5. RAIN WATER HARVESTING SYSTEM SHALL BE AS PER STANDARD DESIGN AND WATER AUTHORITY NORMS.
6. FIRE FIGHTING PROVISIONS INCLUDING FIRE SPRINKLERS SHALL BE AS PER NBC CHAPTERS.

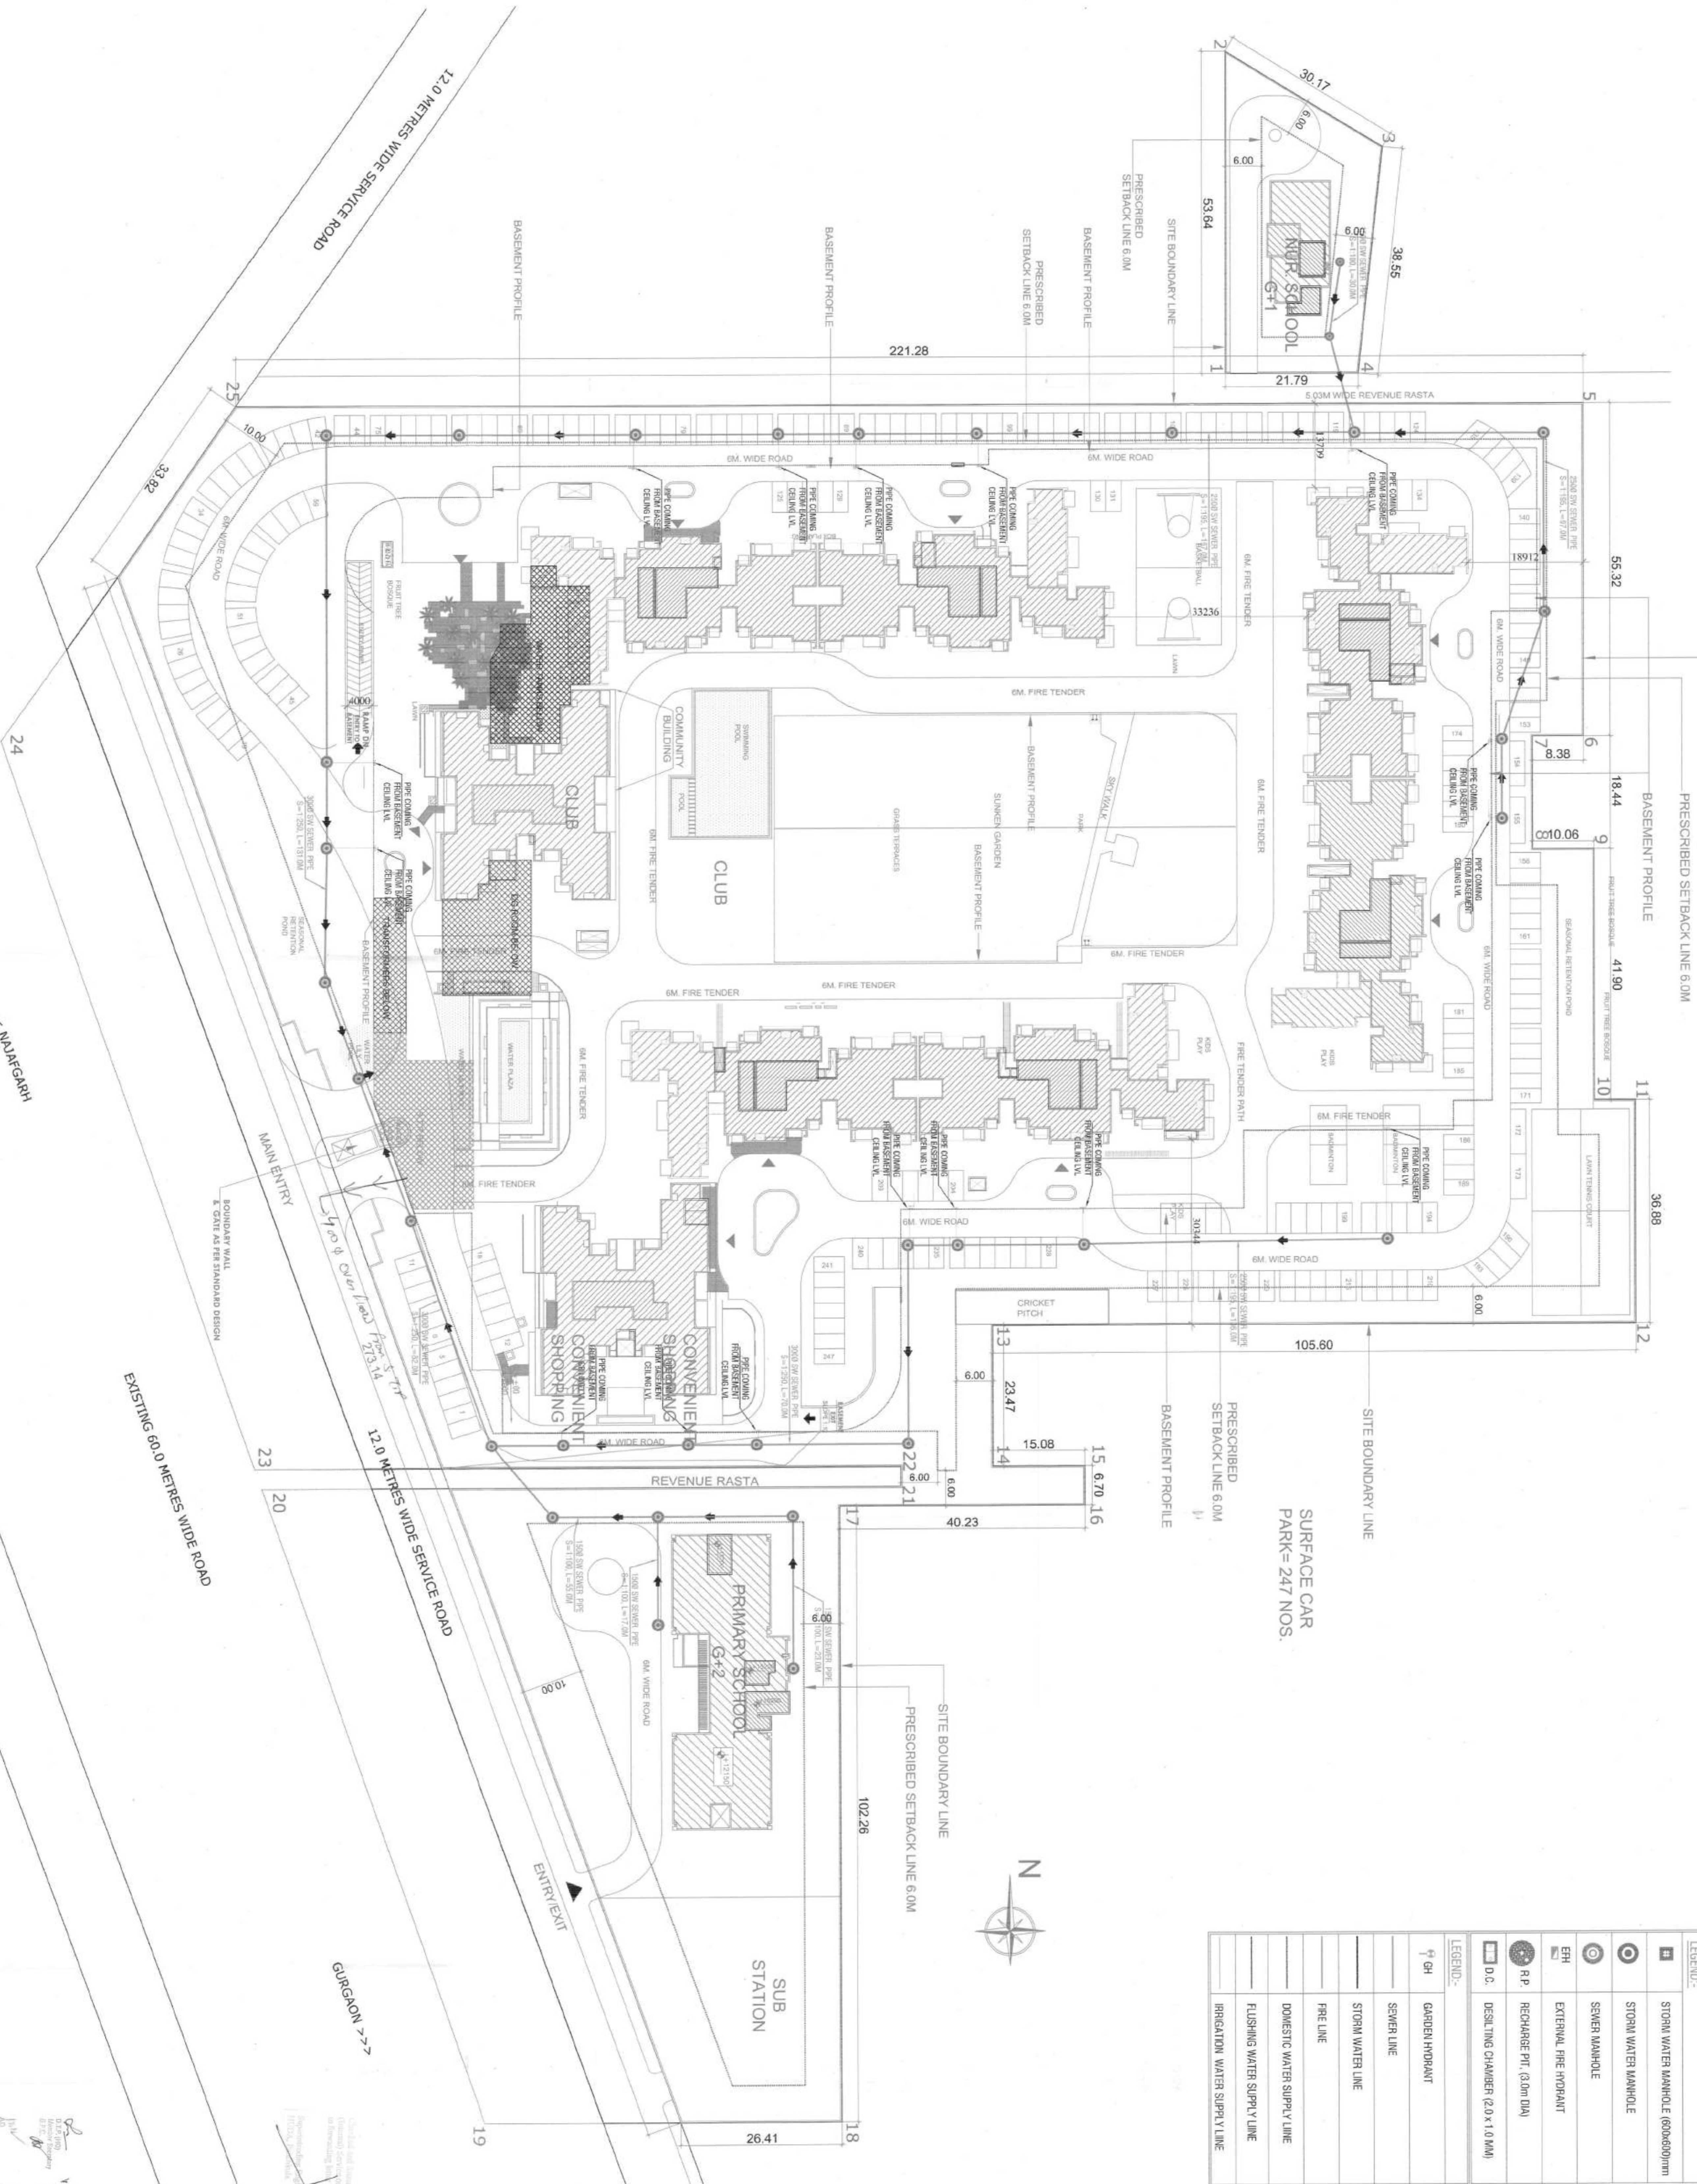

Architect's Signature
[Signature]
 Name: [Name]
 Registration No. [No.]

Owner's Signature
[Signature]
 Name: [Name]
 Registration No. [No.]

Architect:
 Acrop Associates, Pvt. Ltd.
 Reg. No. 246-25, Gurgaon (2001)
 Plot No. 10, Sector 14, Gurgaon
 Haryana (122001)
 Phone: 011-2946811, 2946847
 Email: products@acropassociates.com

Structural:
 P.C. Engineers Private Consultants Pvt. Ltd.
 Reg. No. 104-105, Gurgaon (2001)
 Plot No. 10, Sector 14, Gurgaon
 Haryana (122001)
 Phone: 011-2946811, 2946847
 Email: products@pcengineers.com

M.P.:
 Project Consultant
 G-7/C, Shalimar Bagh, Indira Road near
 Kirti Park, New Delhi - 110025
 (011) 2946811, 2946847
 Email: products@shalimarbagh.com

Scale: 1:400

Date: 30/09/2015

Drawing No.: MP-9112-002.1

**MASTER PLAN
SEWER LAYOUT**

