


- NOTES**
1. ALL DIMENSIONS IN MILLIMETERS UNLESS OTHERWISE SPECIFIED
  2. ALL BASEMENT AREAS SHALL BE MECHANICALLY LIFT AND VENTILATED WITH 100% POWER BACK-UP
  3. STAIRS AND ELEVATOR SHAFTS SHALL BE AS PER STANDARDS
  4. THE PROVISION OF SOLAR WATER HEATING SYSTEM TO BE AS PER NORMS SPECIFIED BY HAREDA, AND MADE OPERATIONAL BEFORE APPLYING FOR OCCUPANCY HARYANA GOVT.
  5. RAIN WATER HARVESTING SYSTEM SHALL BE AS PER CENTRAL GROUND WATER AUTHORITY NORMS/ HARYANA GOVT.
  6. REFER TO THE PROVISIONS INCLUDING FIRE SPRINKLERS SHALL BE AS PER NBC GUIDELINES.

NO.	DESCRIPTION	DATE	REMARK

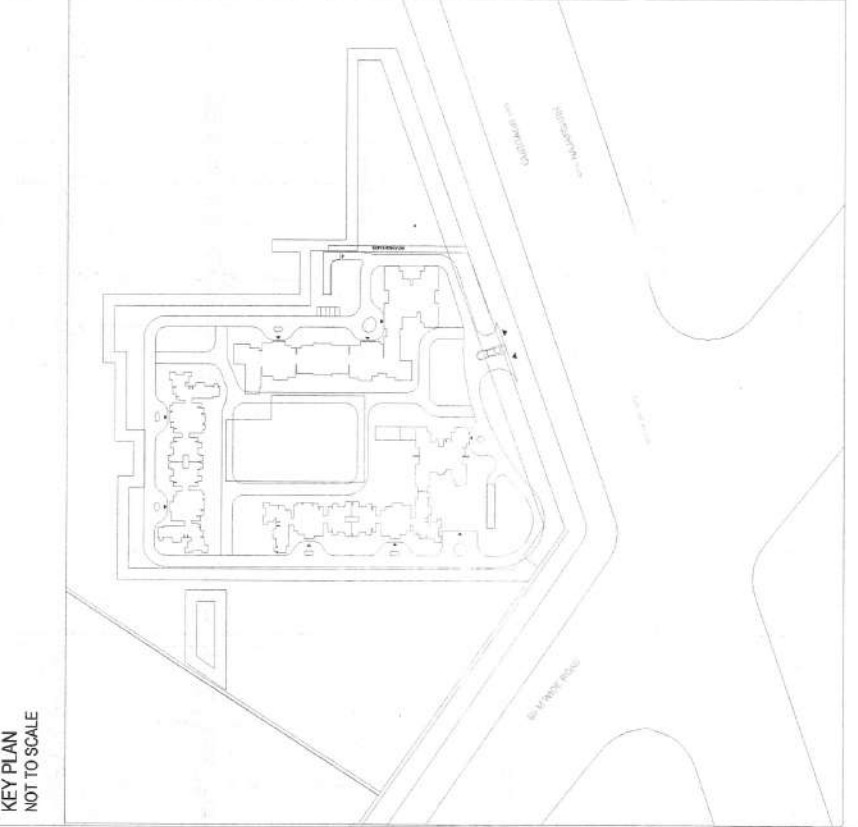

Architect's Signature  
 Manish K. Singh, Architect  
 Council of Architecture  
 Registration No. CA/0518028

Owner's Signature









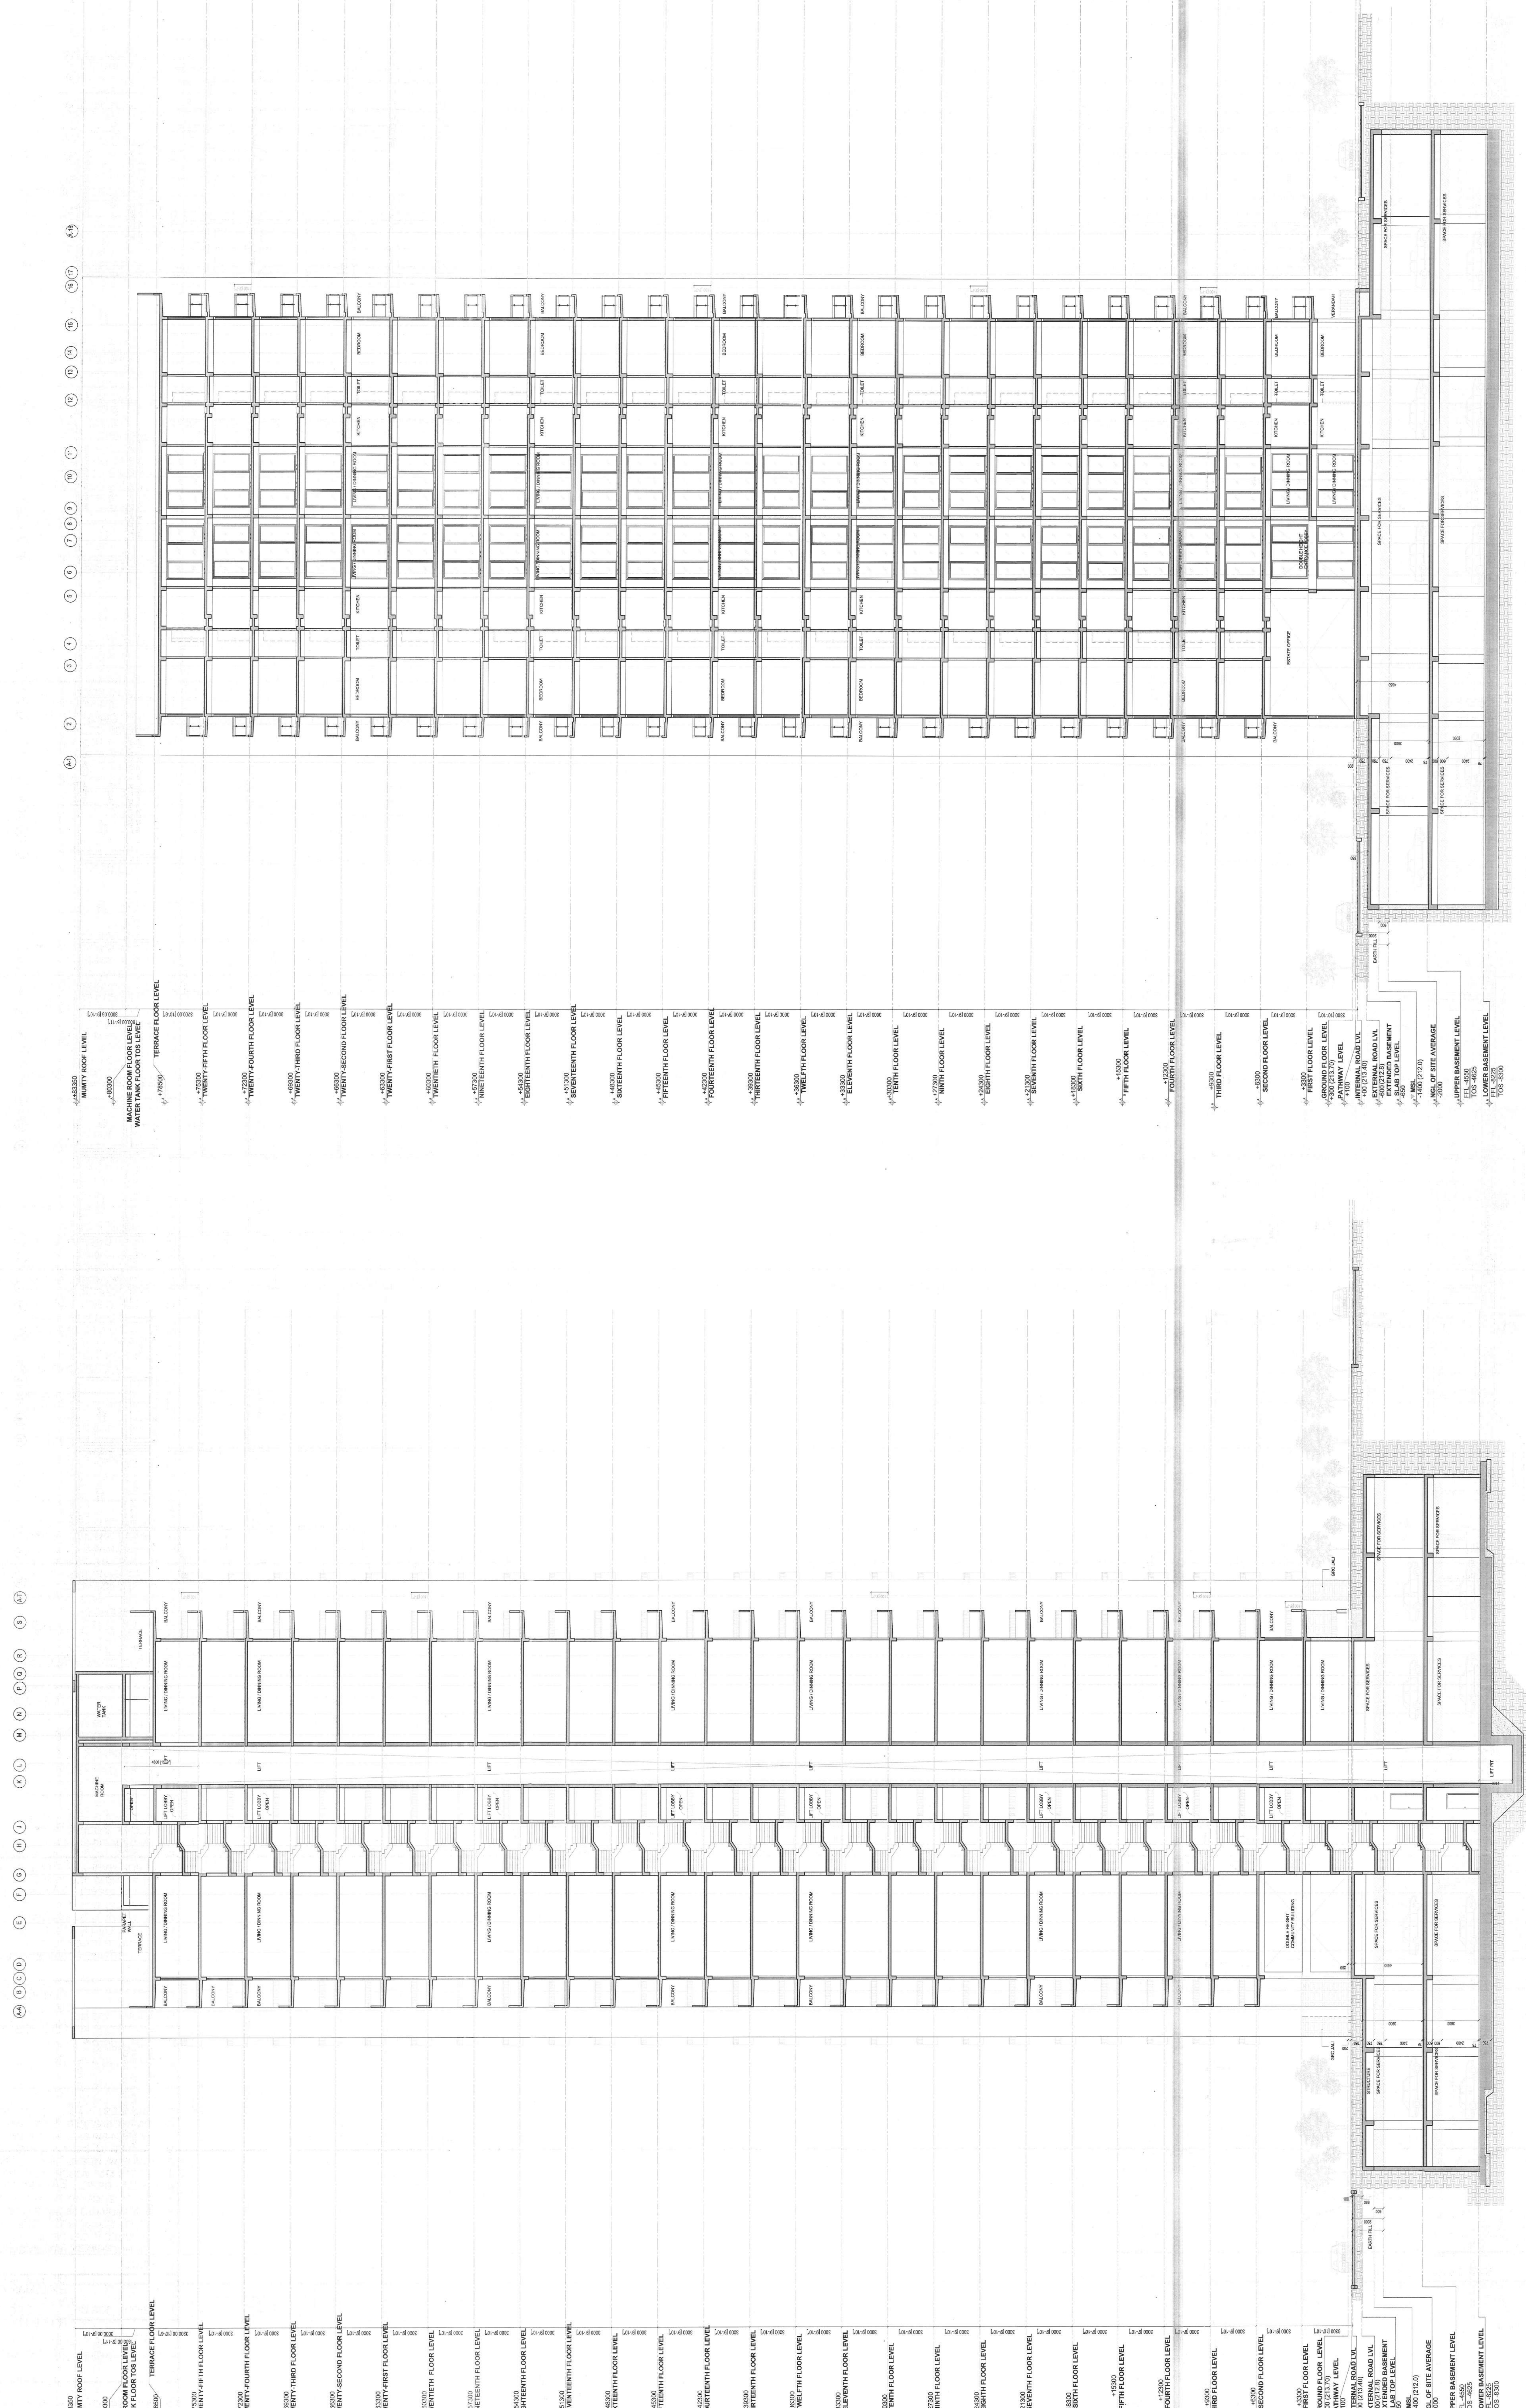

SECTION B-B'

SECTION A-A'

