

NOTES

1. ALL DIMENSIONS IN MILLIMETERS UNLESS OTHERWISE SPECIFIED
2. ALL BASEMENT AREAS SHALL BE MECHANICALLY LIT AND VENTILATED WITH 100% POWER BACK-UP
3. ALL BASEMENT WALLS SHALL BE AS PER STANDARD DESIGN
4. THE PROVISION OF SOLAR WATER HEATING SYSTEM TO BE AS PER NORMS SPECIFIED BY HAREDA, AND MADE OPERATIONAL BEFORE APPLYING FOR OCCUPANCY
5. RAIN WATER HARVESTING SYSTEM SHALL BE AS PER CENTRAL GROUND WATER AUTHORITY NORMS/ HARYANA GOVT.
6. FIRE FIGHTING PROVISIONS INCLUDING FIRE SPRINKLERS SHALL BE AS PER NBC GUIDELINES.

| NO. | DESCRIPTION       | DATE       | REMARK |
|-----|-------------------|------------|--------|
| 01  | GENERAL REVISIONS | 2015.12.22 |        |



Architect's Signature  
Munish V. Bhatta, Architect  
Registration No. CA05618626

Owner's Signature

Architect:  
Aroco Associates Pvt. Ltd.  
Plot-204, Sec-32, Gurgaon-122001  
Ph: +91-124-495800 Fax: +91-124-495856  
E-mail: arocoassociates@gmail.com

Structural:  
TBC Structural Engineers Pvt. Ltd.  
B-24, Sector 57, Gurgaon-122001  
Ph: +91-124-495800 Fax: +91-124-495856  
E-mail: tbcstructural@gmail.com

MEP:  
Paradise Consultants  
C-24, Sector 57, Gurgaon-122001  
Ph: +91-124-495800 Fax: +91-124-495856  
E-mail: paradiseconsultants@gmail.com

Checked and Approved by:  
Munish V. Bhatta, Architect  
Registration No. CA05618626


Project Title: LOWER BASEMENT

Drawing No. BP-PH2-03b

Date: 3-09-2015

Scale: 1:250

Legend :-  
--- Site Boundary  
--- Setback Line  
--- Basement Above

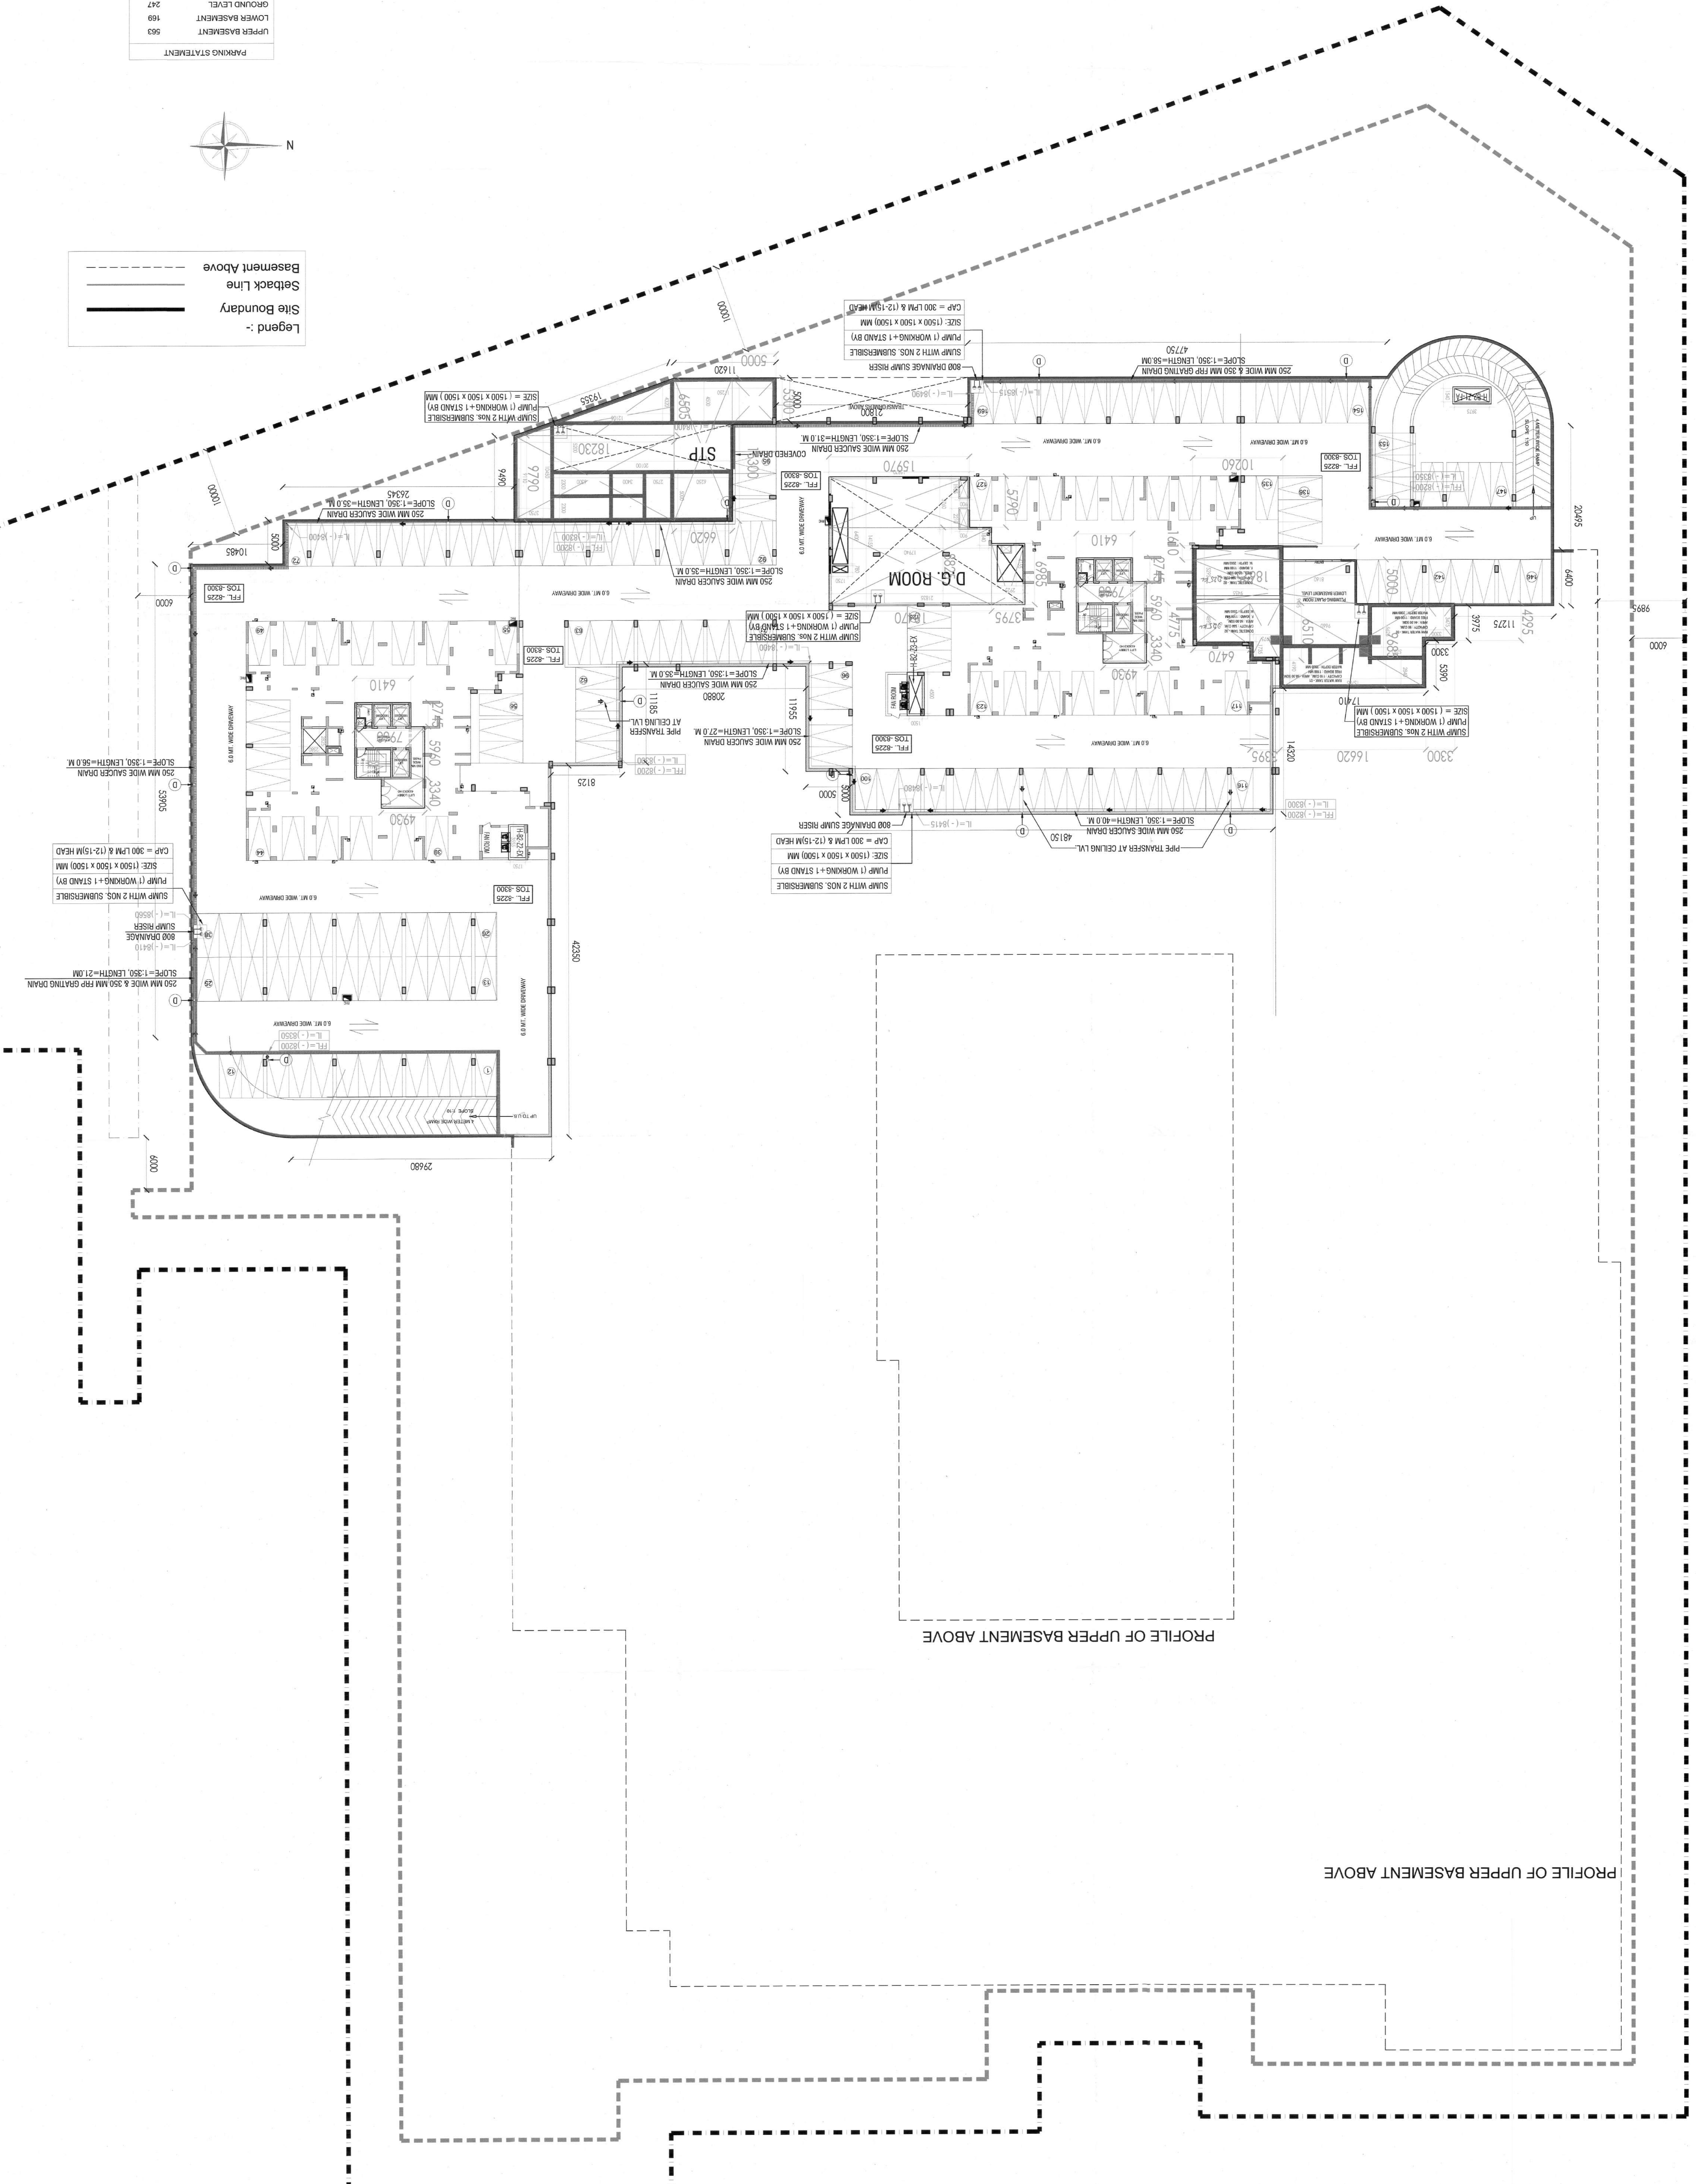

|                |     |
|----------------|-----|
| GROUND LEVEL   | 247 |
| UPPER BASEMENT | 563 |
| LOWER BASEMENT | 169 |