



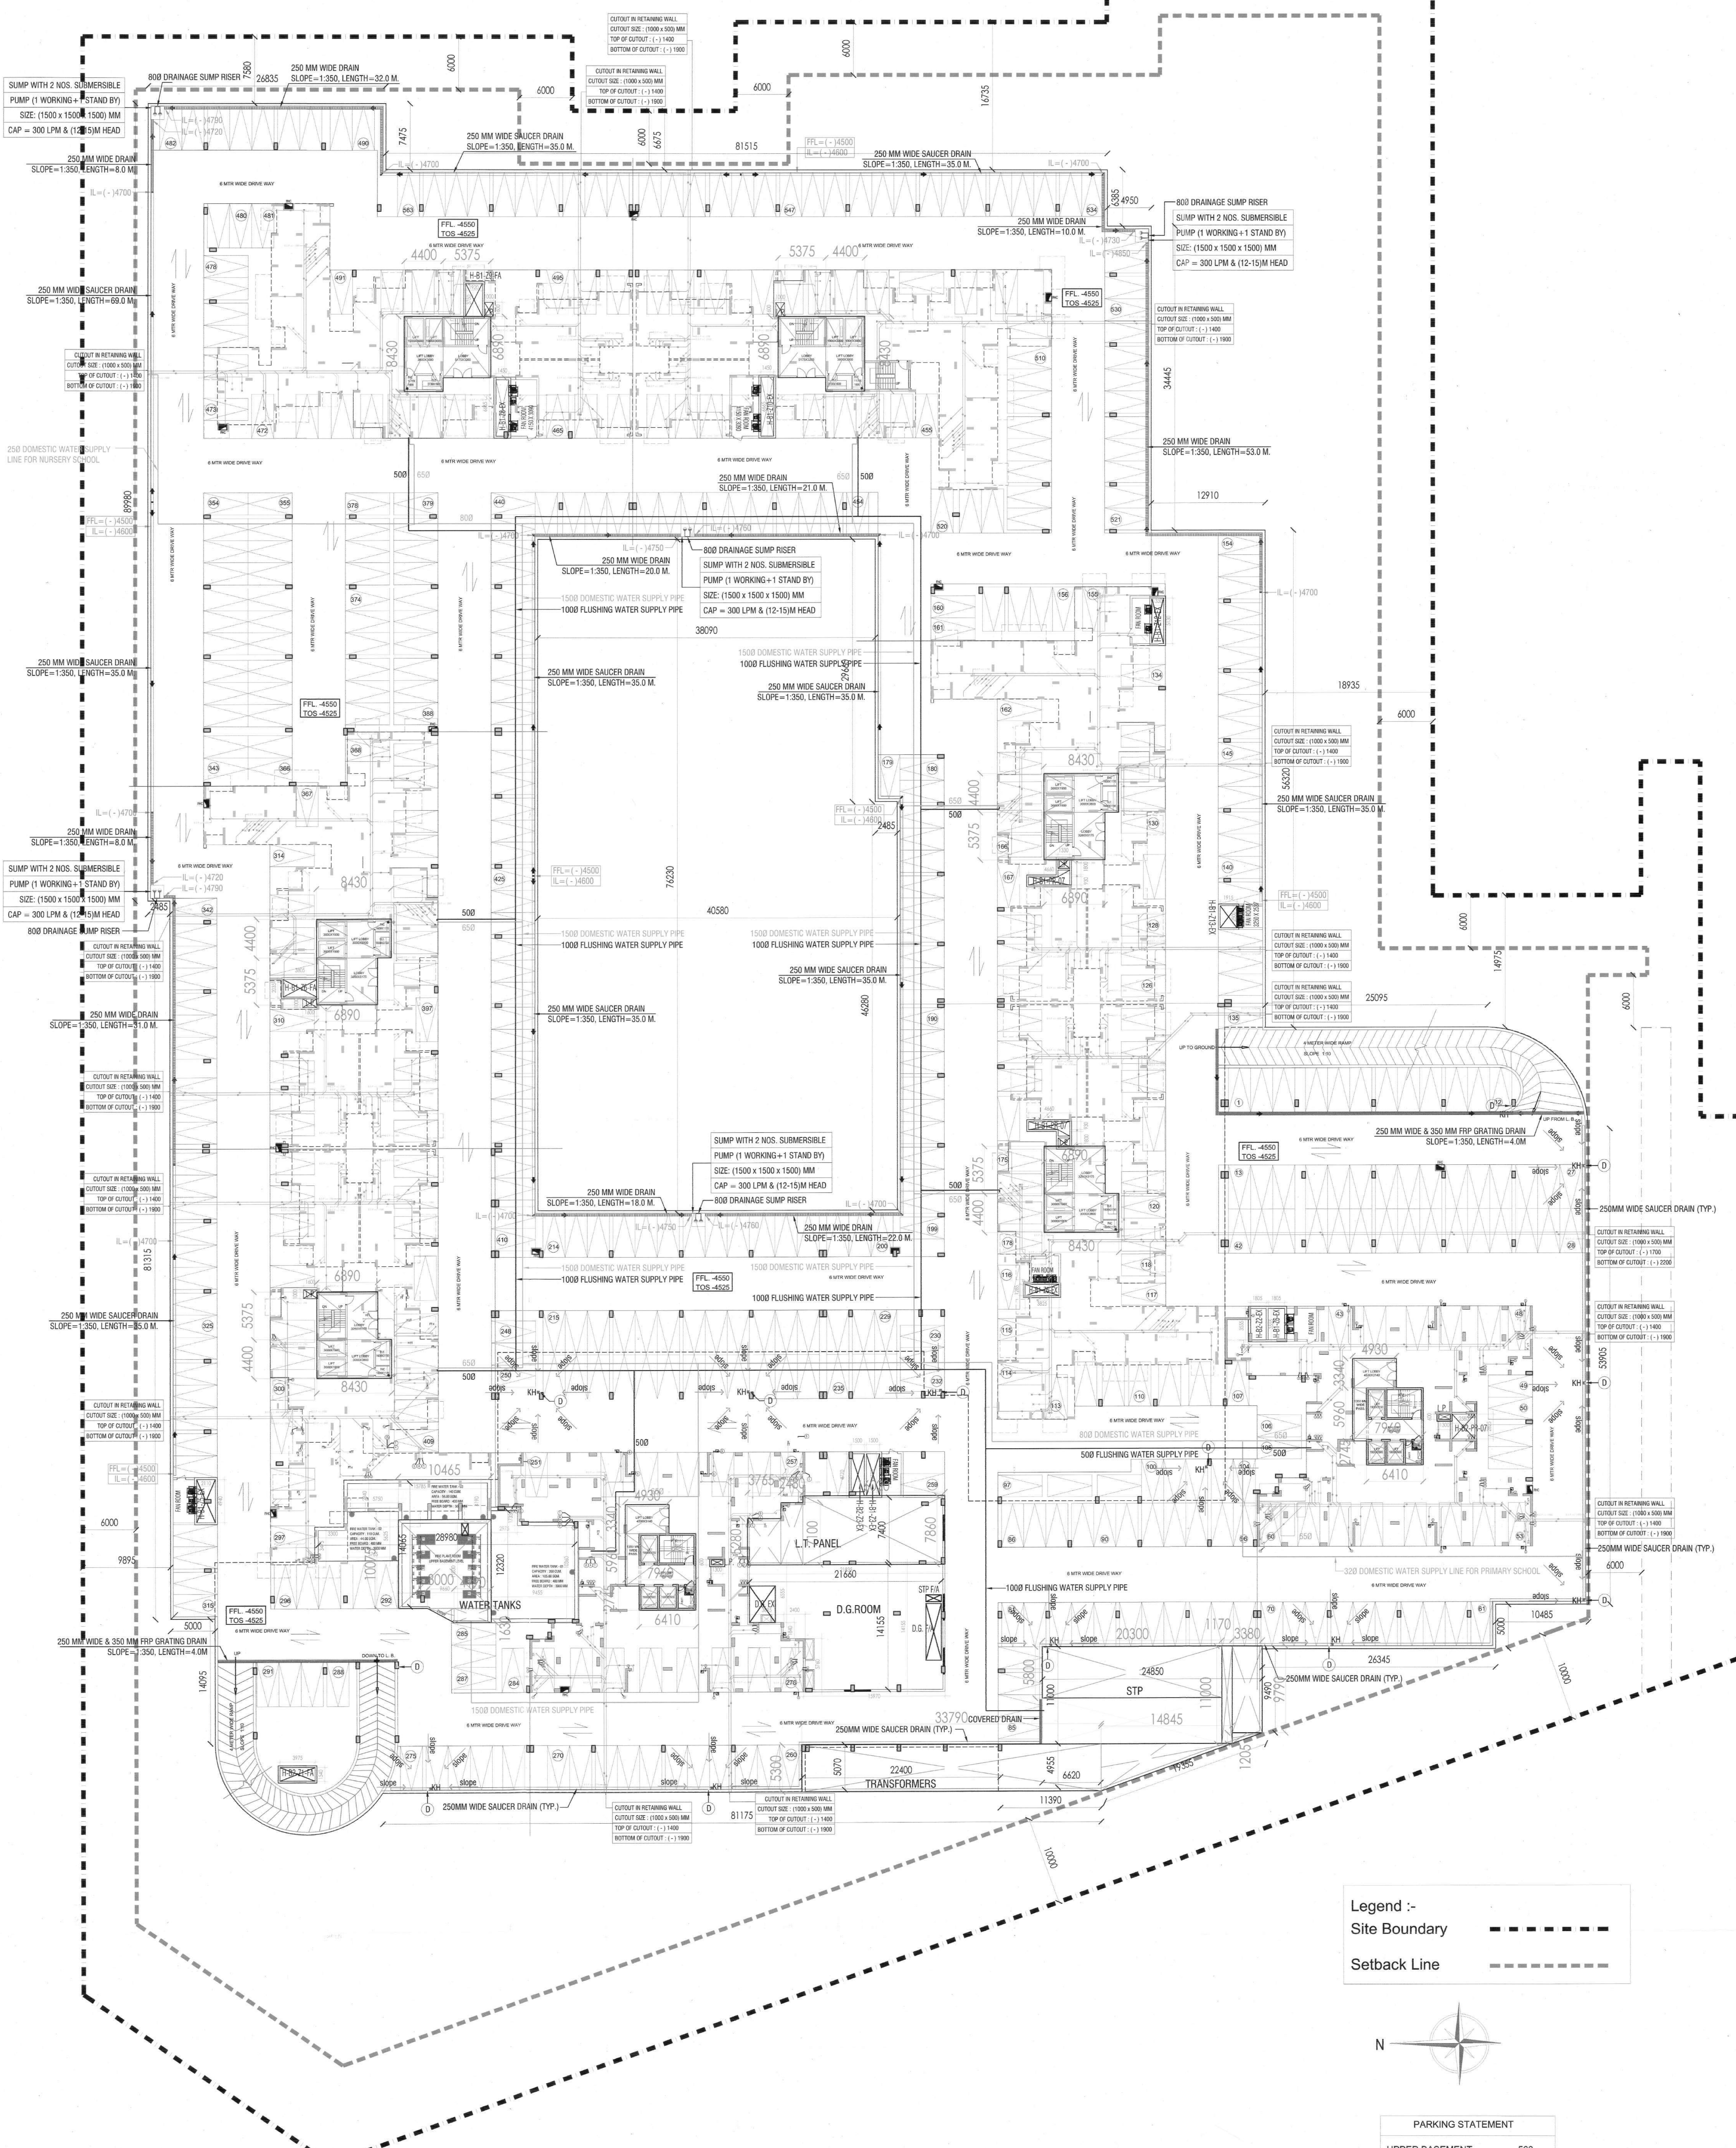

Legend :-
Site Boundary
Setback Line

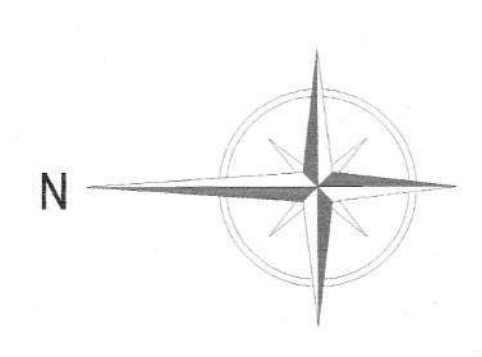

PARKING STATEMENT	
UPPER BASEMENT	563
LOWER BASEMENT	169
GROUND LEVEL	247

NOTES

1. ALL DIMENSIONS IN MILLIMETERS UNLESS OTHERWISE SPECIFIED.
2. ALL PASSENGER AREAS SHALL BE MECHANICALLY VENTILATED WITH 100% POWER BACK-UP.
3. FATE AND BOUNDARY WALL SHALL BE AS PER STANDARD DRAWING.
4. STAIRS AND BOUNDARY WALL SHALL BE AS PER STANDARD DRAWING.
5. CENTRAL OPERATIONAL AREA SHALL BE AS PER STANDARD DRAWING.
6. FIRE FIGHTING PROVISIONS INCLUDING FIRE SPRINKLERS SHALL BE AS PER NBC GUIDELINES.

NO.	DESCRIPTION	DATE	REVISION
01	GENERAL REVISIONS	2015.12.22	



Architect's Signature
Owner's Signature

UPPER BASEMENT
BR-PH-203A

Architect: ACAD ASSOCIATES PVT. LTD.
Address: 101, 2nd Floor, New Delhi - 110025
Phone: +91-11-26420011, 26420012
Email: info@acadassociates.com

MEP: Paragade Consultants
Address: 101, 2nd Floor, New Delhi - 110025
Phone: +91-11-26420011, 26420012
Email: info@paragadeconsultants.com

Structural: TKS Engineers
Address: 101, 2nd Floor, New Delhi - 110025
Phone: +91-11-26420011, 26420012
Email: info@tksengineers.com