


- NOTES**
1. ALL DIMENSIONS IN MILLIMETERS UNLESS OTHERWISE SPECIFIED.
 2. ALL BASEMENT AREAS SHALL BE MECHANICALLY VENTED AND VENTILATED WITH 100% POWER BACK-UP.
 3. GATE AND BOUNDARY WALL SHALL BE AS PER STANDARD DESIGN.
 4. THE PROVISION OF SOLAR WATER HEATING SYSTEM TO BE AS PER NORMS SPECIFIED BY HARDEA, AND MADE OPERATIONAL BEFORE APPLYING FOR OCCUPANCY.
 5. RAIN WATER HARVESTING SYSTEM SHALL BE AS PER CENTRAL GROUND WATER AUTHORITY NORMS.
- HARYANA GOVT.**
6. FIRE FIGHTING PROVISIONS INCLUDING FIRE SPRINKLERS SHALL BE AS PER NBC GUIDELINES.

REVISIONS:			
NOS.	DESCRIPTION	DATE	REMARK

--	--	--	--	-----------------	------------	----

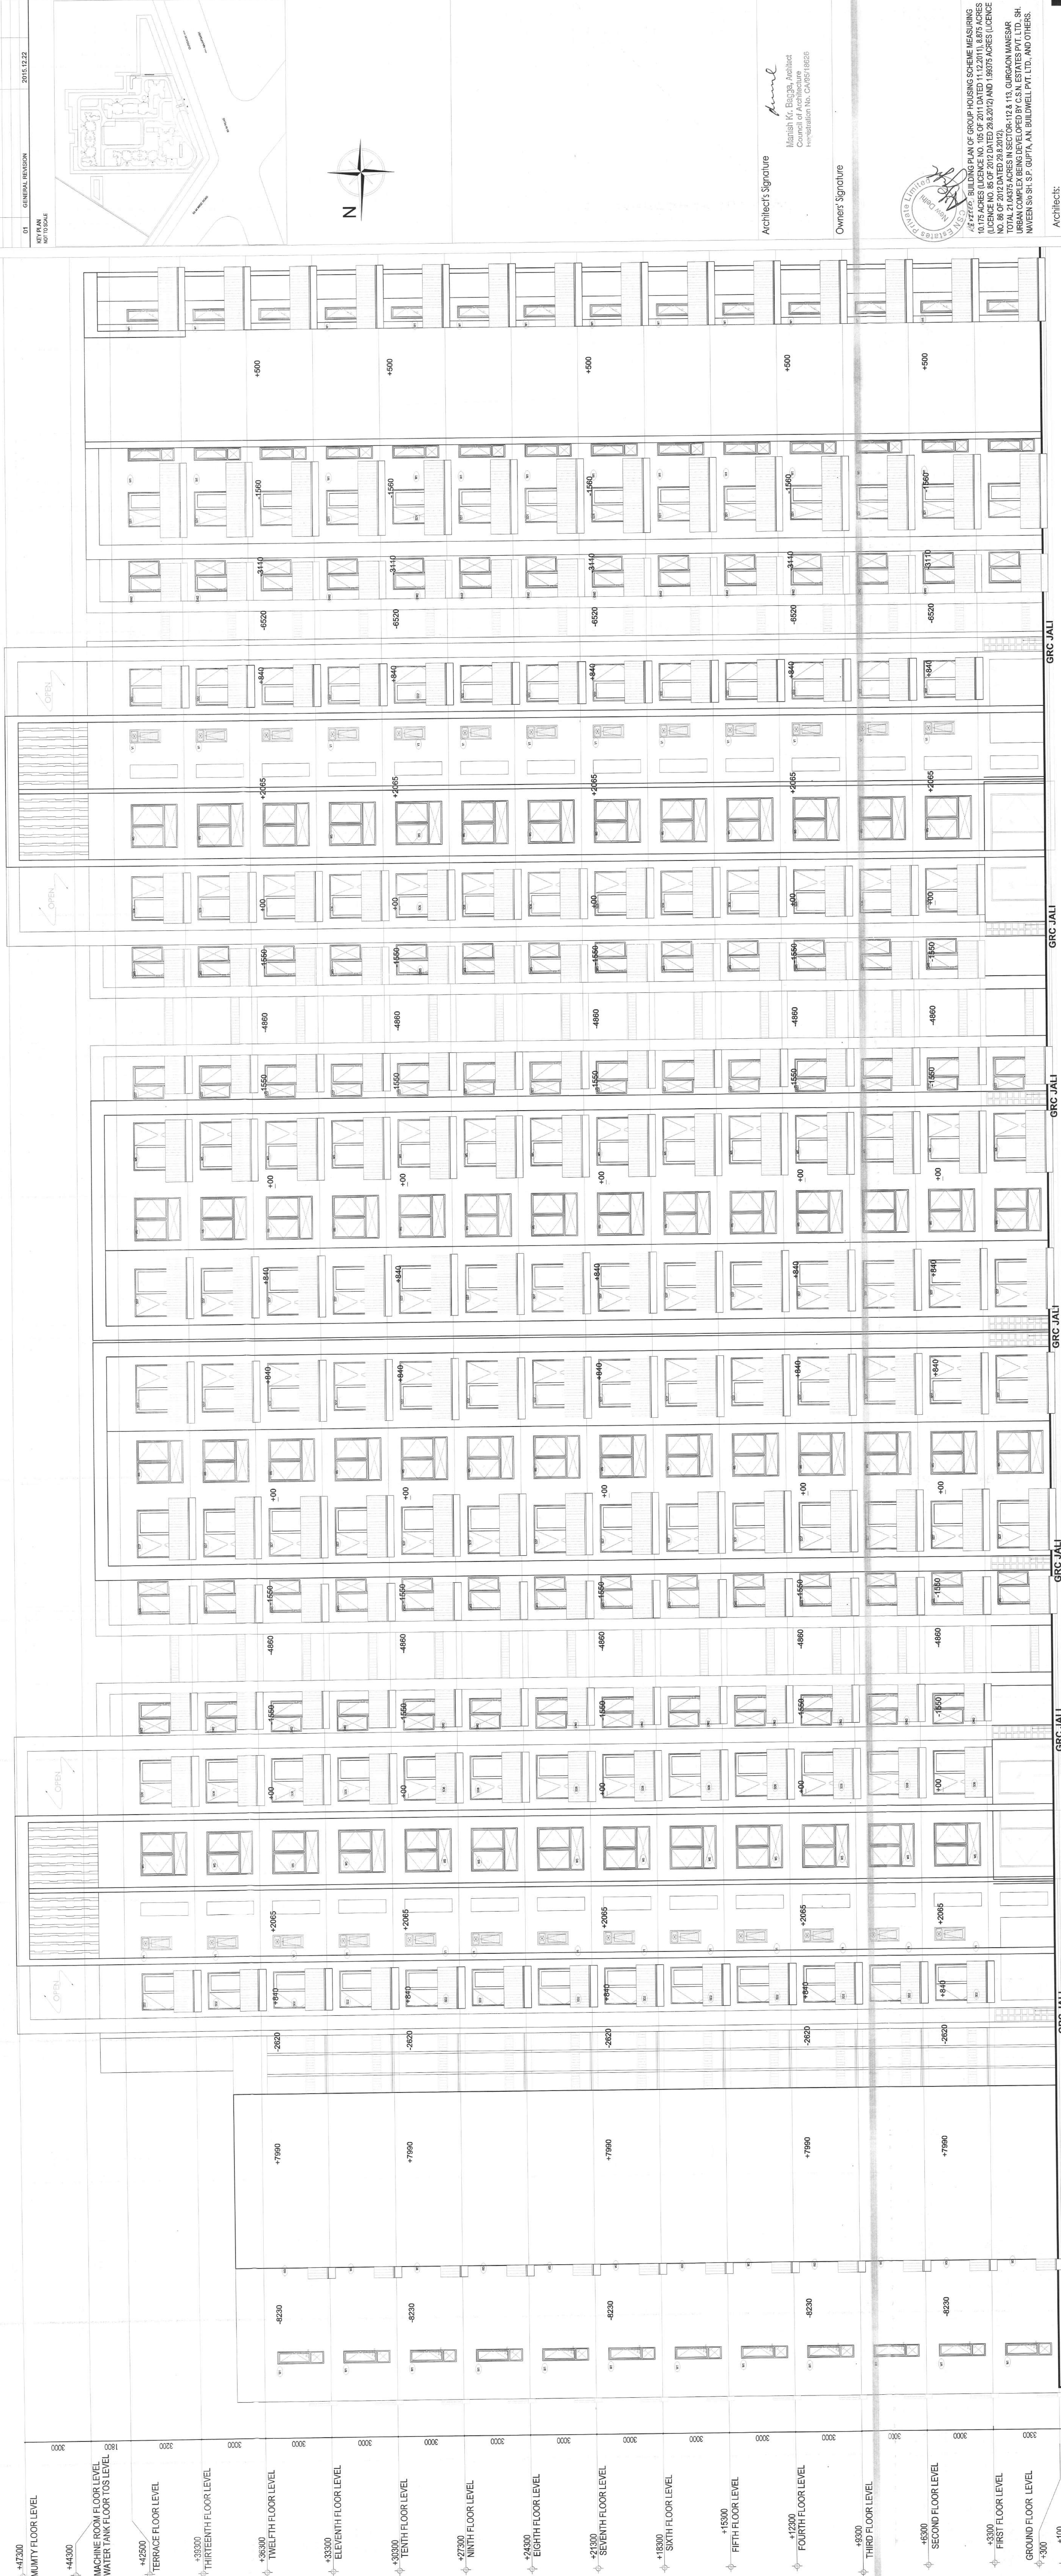

Architect's Signature

Owners' Signature _____



ASPECTS, BUILDING PLAN OF GROUP HOUSING SCHEME MEASURING
(LICENCE NO. 85 OF 2012 DATED 29.8.2012) AND 1.93375 ACRES (LICENCE
NO. 86 OF 2012 DATED 29.8.2012).

Architects:
Arcop Associates Pvt. Ltd.
Plot- 36b, Sec-32, Gurgaon-122001
Ph: +91-124-4595500 FAX: +91-124-4595550
Montreal, Toronto, New Delhi, Boston

Structure:
IPC Technical Projects Consultants Pvt. Ltd.
B-74 | Sector 57 | Noida 201301 | Uttar Pradesh | India
T: +91-120-4306800 | D: +91-120-4306804 | www.ipcd.in

MEP:
Paradise Consultants
G-74C, Shaheen Bagh, Noida road near
Kalindikunj, New Delhi - 110025
T: 011- 29943601, 24528427
E-mail : paradiseconsultants@gmail.com

<i>[Signature]</i>	D.T.P. (A)	Member Secretary	B.P.C.	<i>[Signature]</i>	C.T.P. (A)	Chairman	B.P.C.

Drawing Title	Drawing No.
TOWER B1 TO B6	A-PH2-08B

Date	Scale
30-09-2015	1:100