

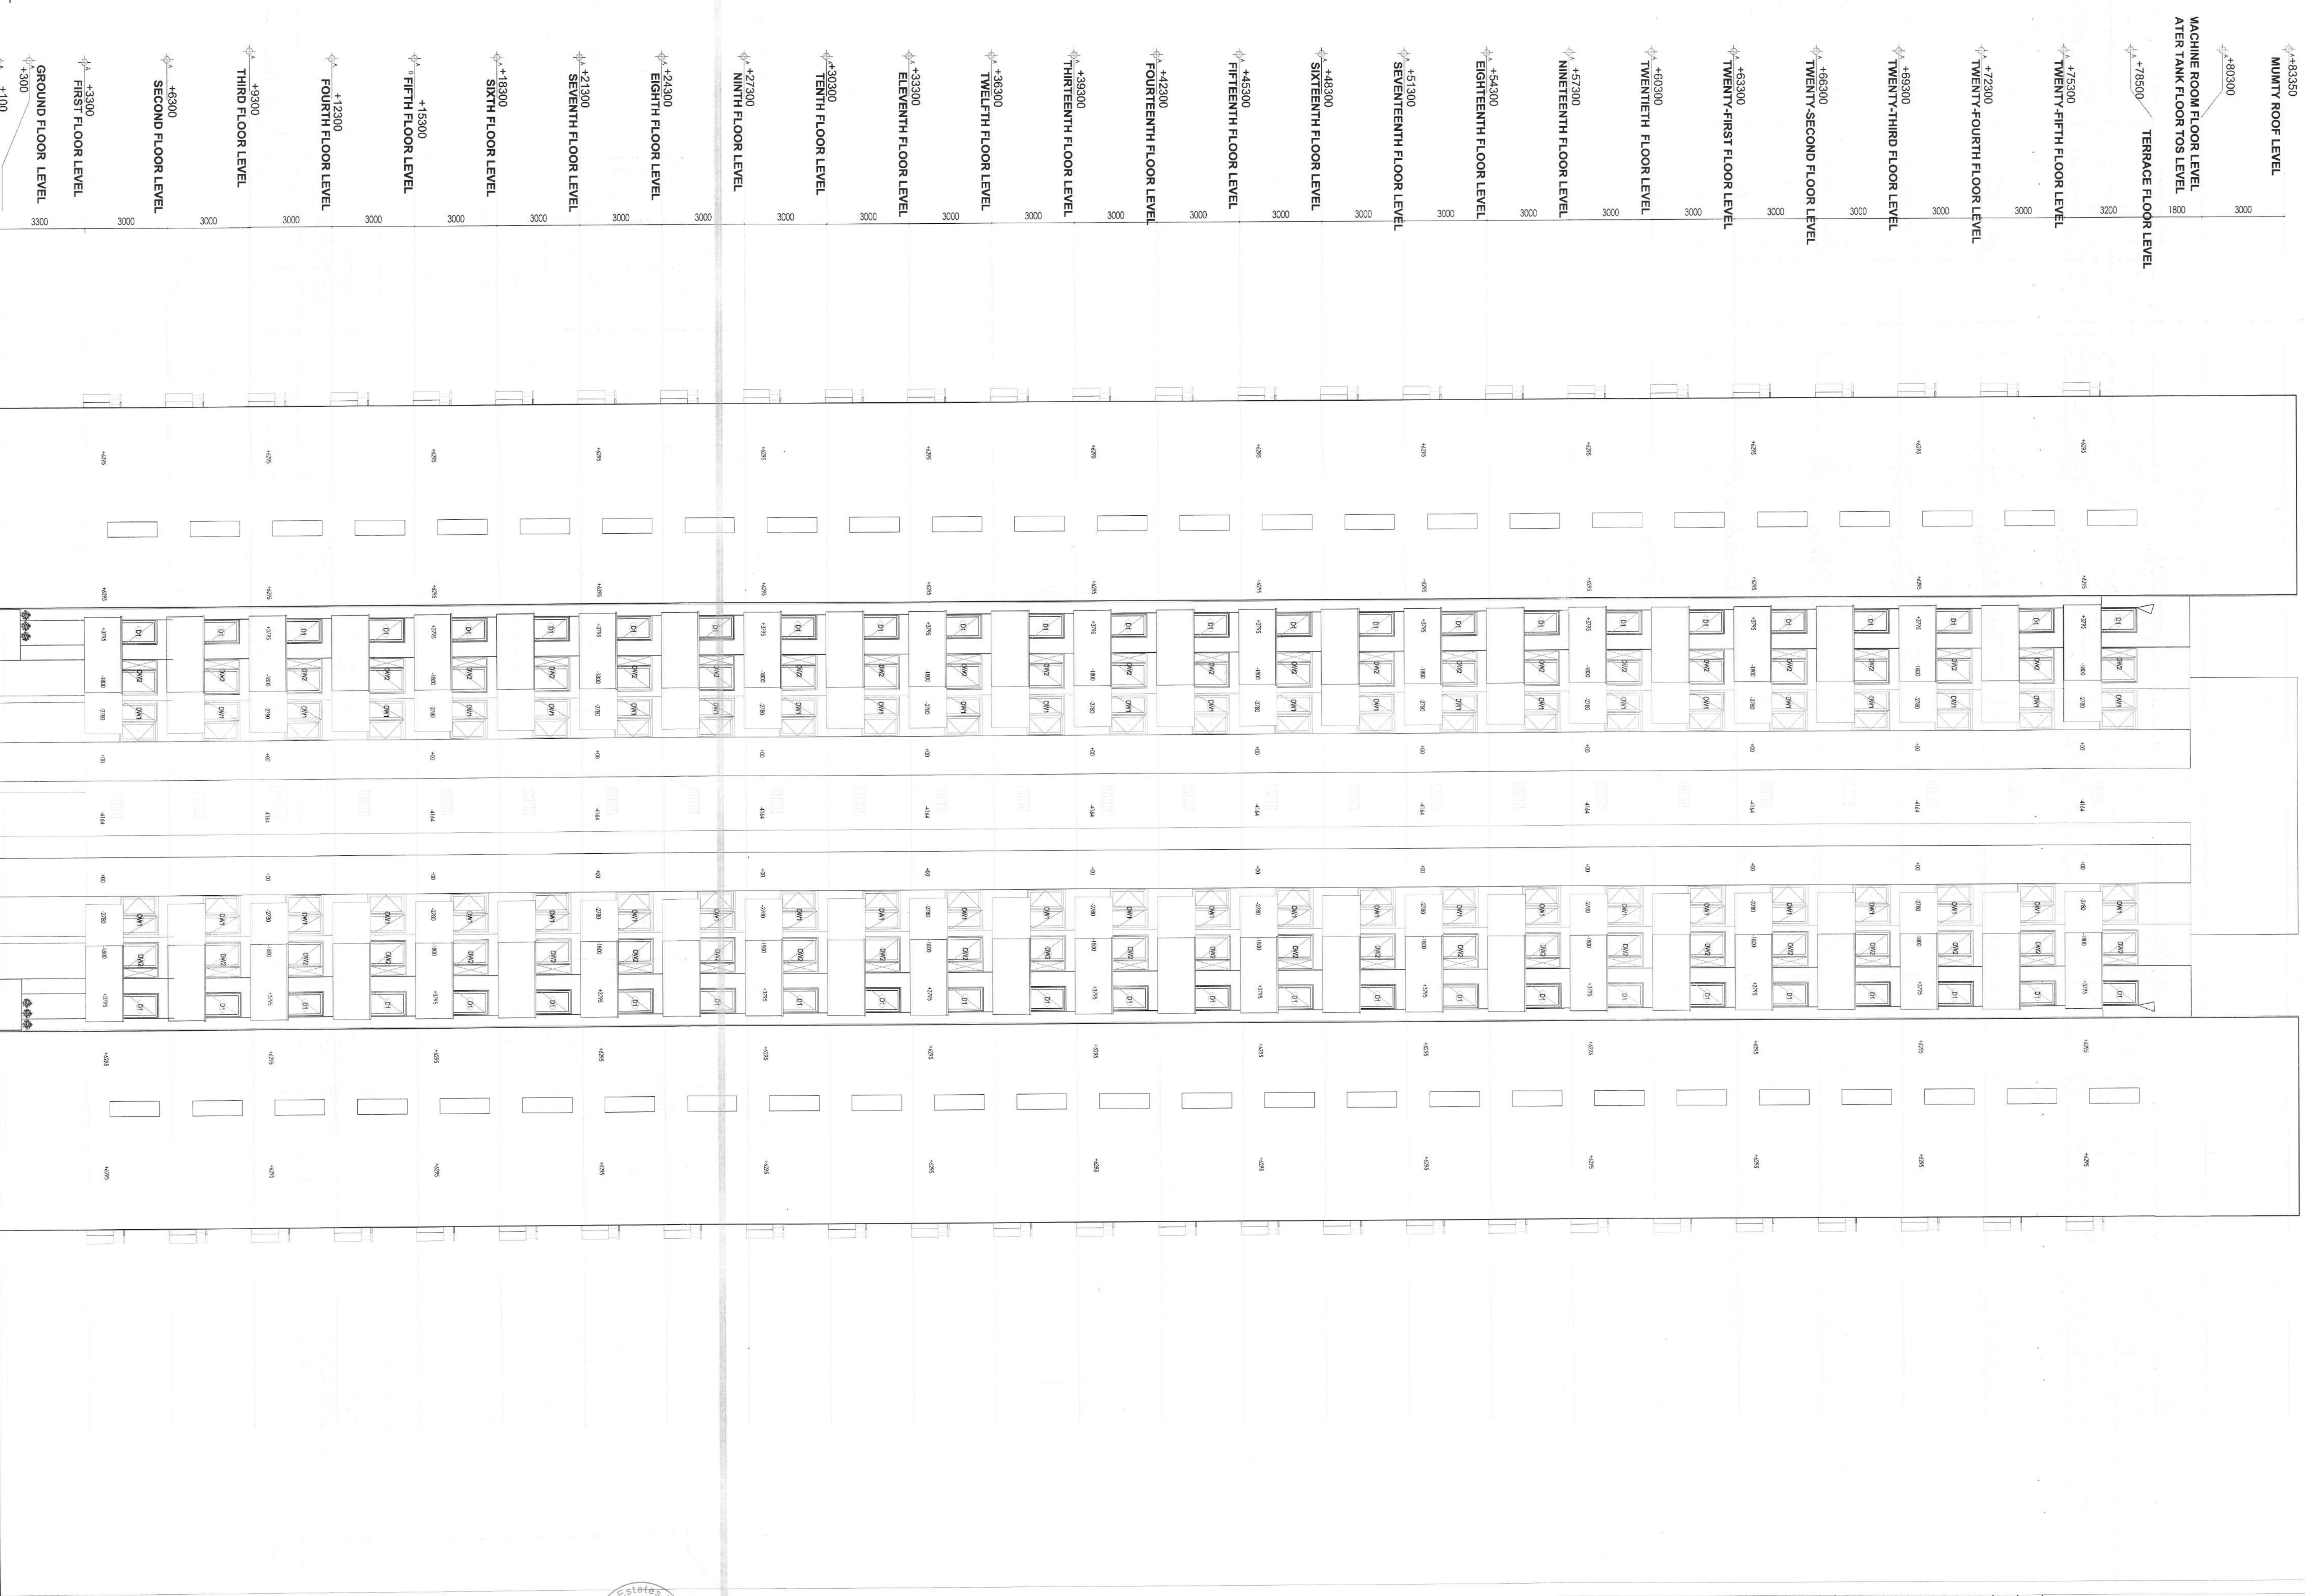


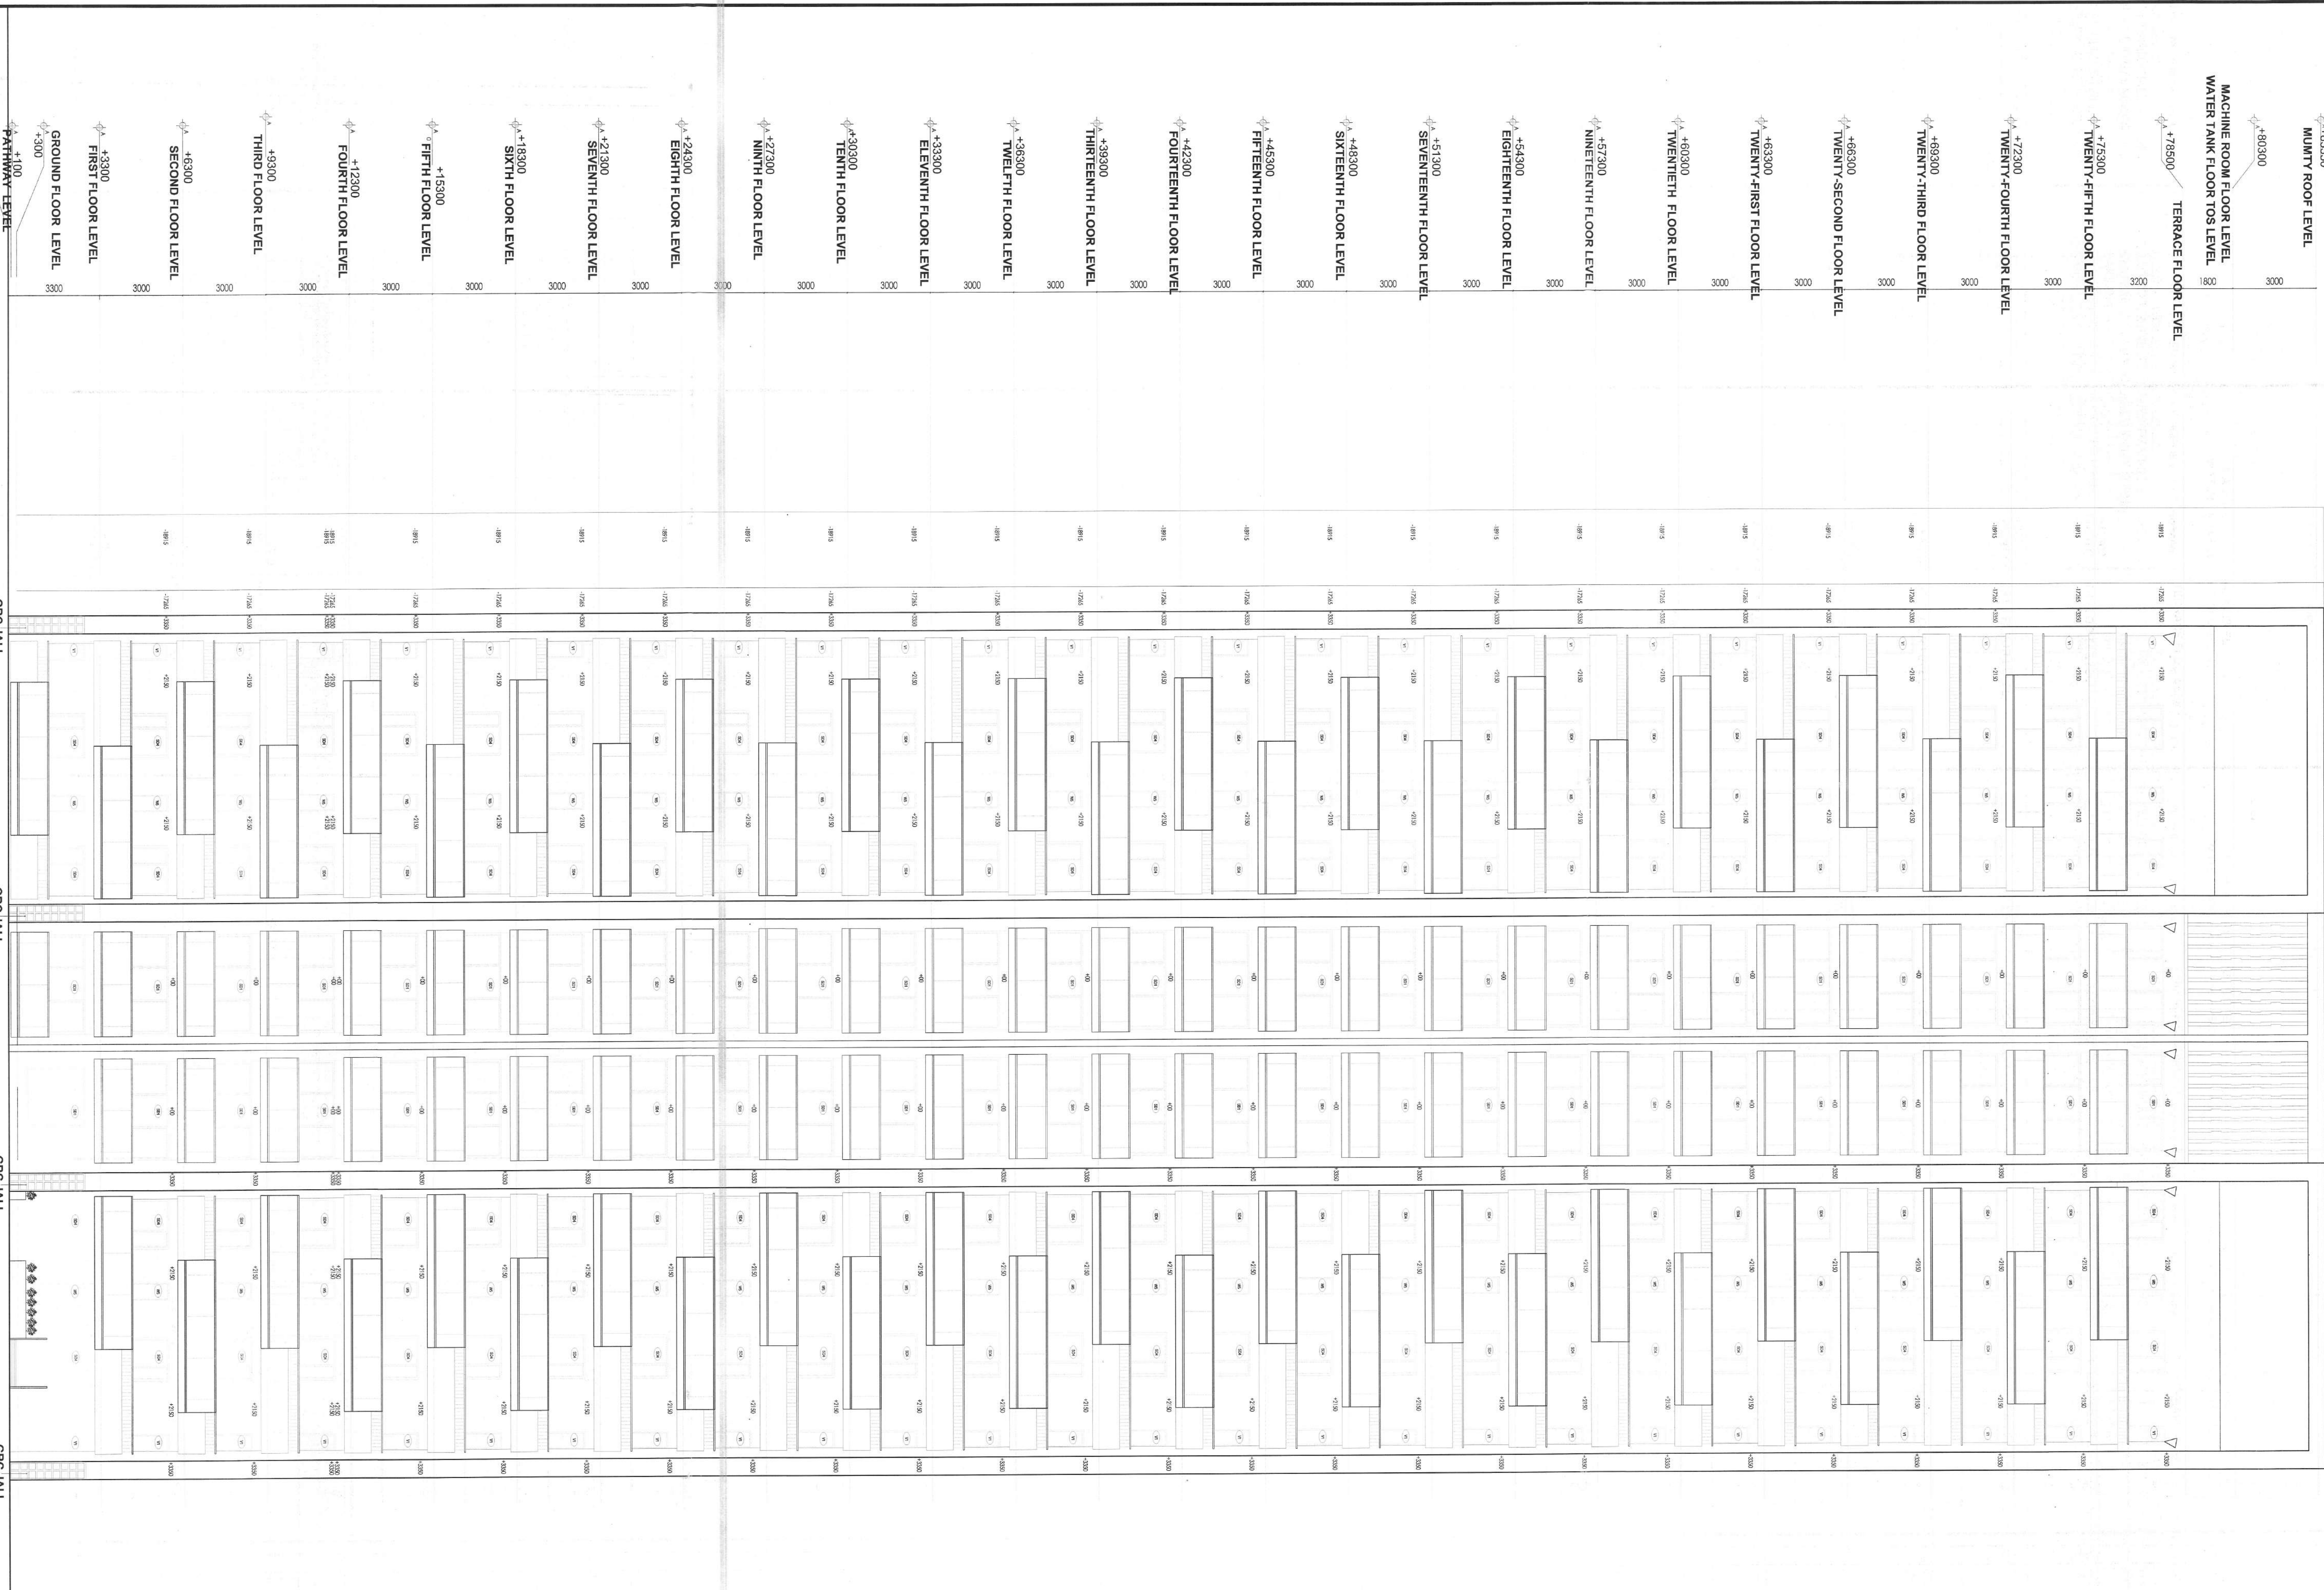


- NOTES
1. ALL DIMENSIONS IN MILLIMETERS (UNLESS OTHERWISE SPECIFIED).
 2. ALL BASEMENT AREAS SHALL BE MECHANICALLY VENTILATED WITH 100% POWER EXHAUST.
 3. ALL BASEMENT AREAS SHALL BE MECHANICALLY VENTILATED WITH 100% POWER EXHAUST.
 4. THE PROVISION OF SOLAR WATER HEATING SYSTEM TO BE AS PER WORKS SPECIFIED BY HAREBO, AND MADE CERTIFICATE.
 5. RAIN WATER HARVESTING SYSTEM SHALL BE AS PER CENTRAL GROUND WATER AUTHORITY WORKS/ RAIN WATER HARVESTING SYSTEM.
 6. SPRINKLERS SHALL BE AS PER NBC CODES/INDIAN.

NO.	DESCRIPTION	DATE	REMARK
-----	-------------	------	--------

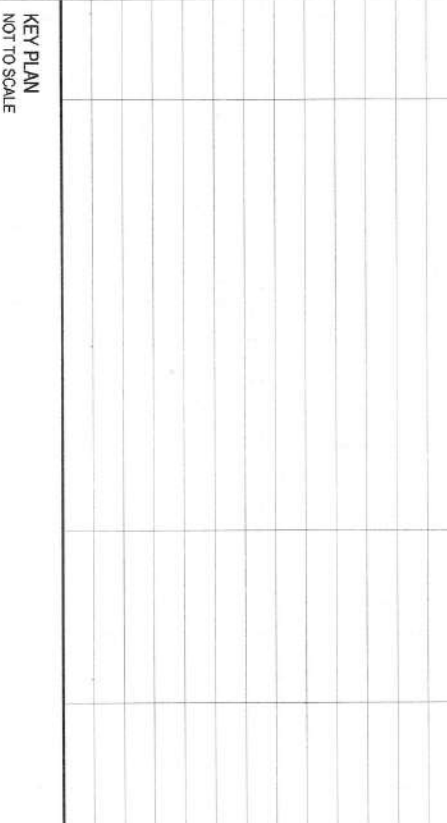

Architect's Signature
Mehmet S. Bektas, Architect
Council of Architects
Registration No. 04595/1000

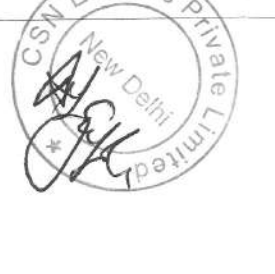

Architect:
Acop Associates Pk. Ltd.
P.O. Box 300, Sec-23, Gurgaon - 12201
New Delhi, India
Mobile: 98100 12345
Fax: 91-12-4356789
Website: www.acop.com

Structural:
S.P. Technical Projects Consultants Pvt. Ltd.
P.O. Box 100, Sec-23, Gurgaon - 12201
New Delhi, India
Mobile: 98100 12345
Fax: 91-12-4356789
Website: www.sptcl.com

MEP:
Parag Consultants
G-14C, Durgam Chauri, New Delhi - 110025
Kirti, New Delhi - 110025
Mobile: 98100 12345
Fax: 91-11-2345678
Website: www.paragconsultants.com

Client:
Acop Associates Pk. Ltd.
P.O. Box 300, Sec-23, Gurgaon - 12201
New Delhi, India
Mobile: 98100 12345
Fax: 91-12-4356789
Website: www.acop.com

Drawing Title: TOWER A2 ELEVATIONS
Drawing No.: APH205C
Date: 30-09-2015
Scale: 1:100