

- BUILDING HAS AUTOMATIC SPRINKLER SYSTEM
WHICH IS REQUIRED BY NBC
BUILDING WILL BE DESIGNED (STRUCTURES)
AS PER RELEVANT IS CODES FOR EARTH QUAKE RESISTANCE.
100% POWER BACKUP / MECHANICAL VENTILATED SHAFTS.

PROPOSED BUILDING PLAN OF GROUP
HOUSING COLONY (MIX LAND USE)
UNDER TOWN ZONE FOR 90% GH COMPONENT
AND 10% COMMERCIAL COMPONENT) ON THE
AREA MEASURING 15.99375 ACRES (LICENCE
NO 213 OF 2022 DATED 27/12/22) IN
REVENUE ESTATE OF VILLAGE CHAUNA,
IN SECTOR 111 GURUGRAM - HARYANA
BEING DEVELOPED BY METRO EDUCATION
AND WELFARE PVT. LTD

checked and found ok for Public Health.
 Service only subject to comments
 forwarding letter 14/2/96/41. Dis 30/12/96

ATP(HQ) 6

9 Ling reat (HQ)
1 HSVP

NARINDER KUMAR
JD(HQ)


TOE
MEN

RETURNED
TO THE OFFICE
2350

AMIT GUPTA
Architect
CA / 2004 / 33147

STILTS & 1ST FLOOR
T4-01

ONLY TOWER-9 MORTGAGED S+32 FLOOR

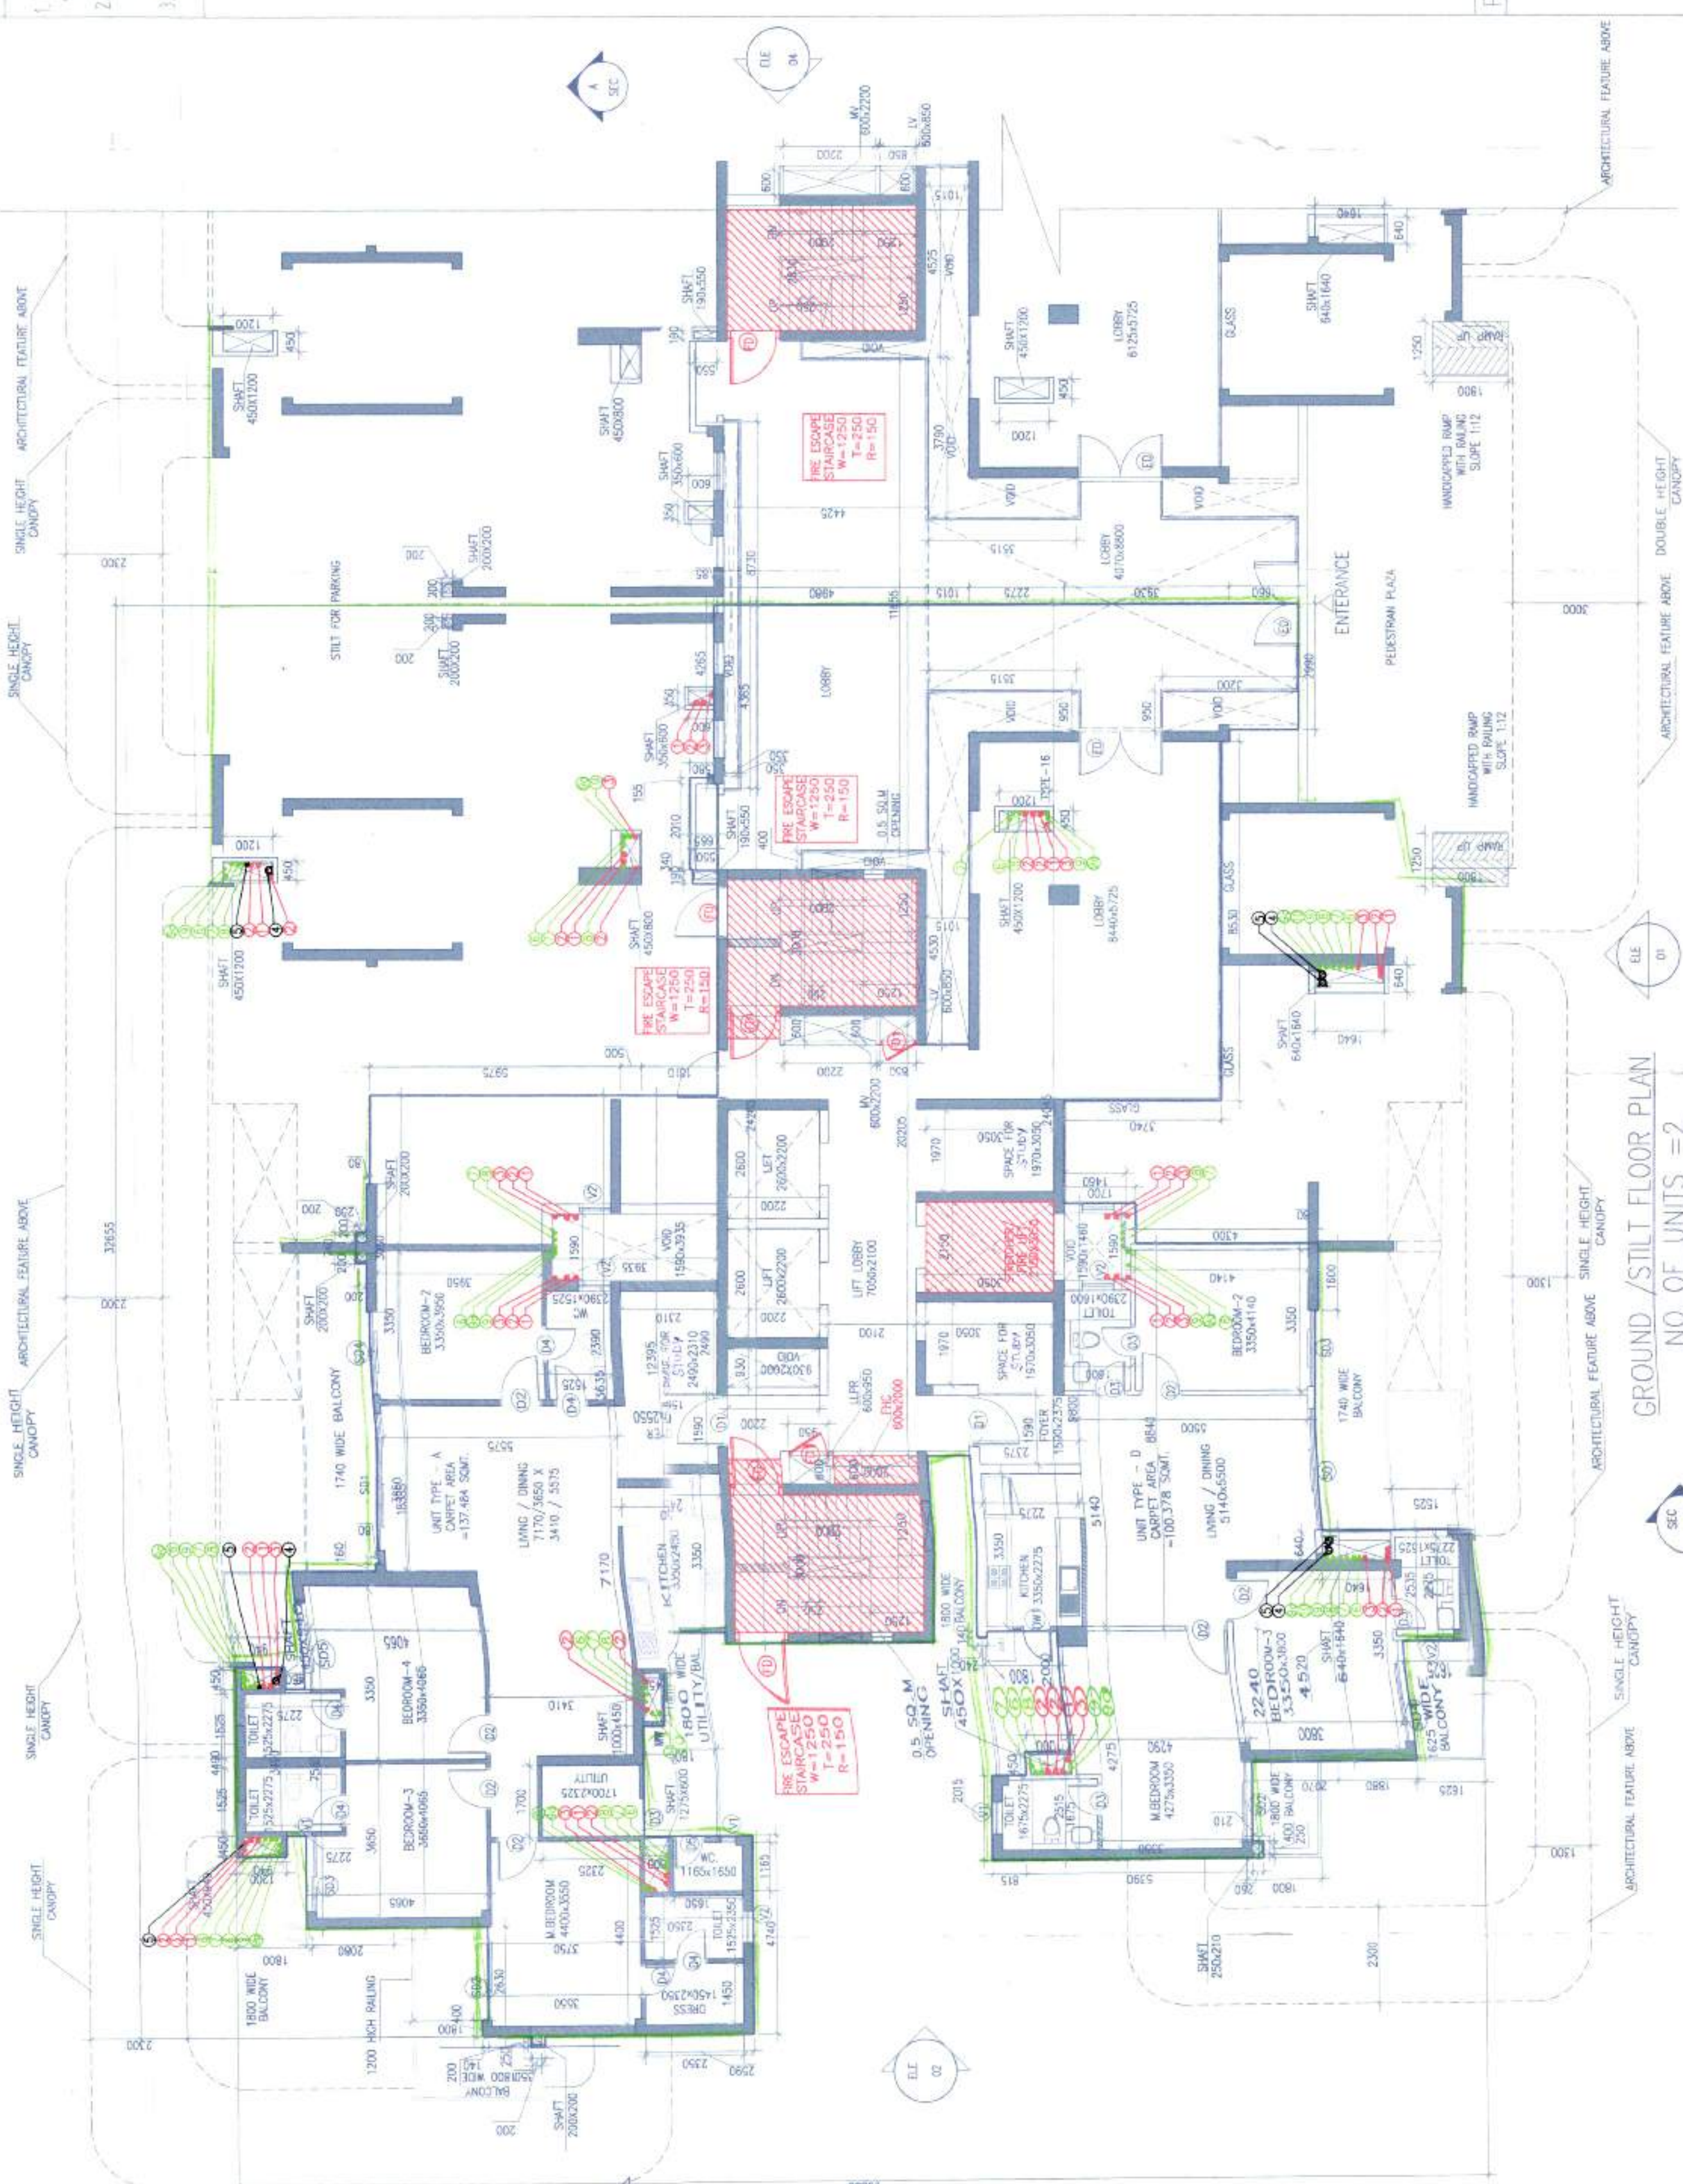

GROUND /STILT FLOOR PLAN

TOWER-9 MORTGAGED S + 32 FLOORS




FIRST FLOOR PLAN
NO. OF UNIT = 4
LVL+3480
TYPE-D
TOWER-8, 9 & 11

S.N	TAG	WIDTH	UNTIL HEIGHT	SKILL LEVEL
1	F1	1250	2430	
2	F1	1103	2430	1st fire rated
3	D2	1000	2250	
4	D3	800	2150	
5	D4	600	2380	
6	D5	150	2250	
7	DW1	1250	2430	
8	S01	3050	2430	
9	S02	2980	2430	
10	S03	1665	2430	
11	S04	1800	2430	
12	S05	1665	2430	
13	V1	500	2430	500

- LEGEND
- ① 100 SOL PIPE
 - ② 100 WASTE PIPE
 - ③ 100 VENT PIPE
 - ④ 100 RAIN WATER PIPE FROM TERRACE
 - ⑤ 100 RAIN WATER PIPE FROM BALCONY
 - ⑥ DOMESTIC WATER SUPPLY
 - ⑦ 2" COLD WATER SUPPLY
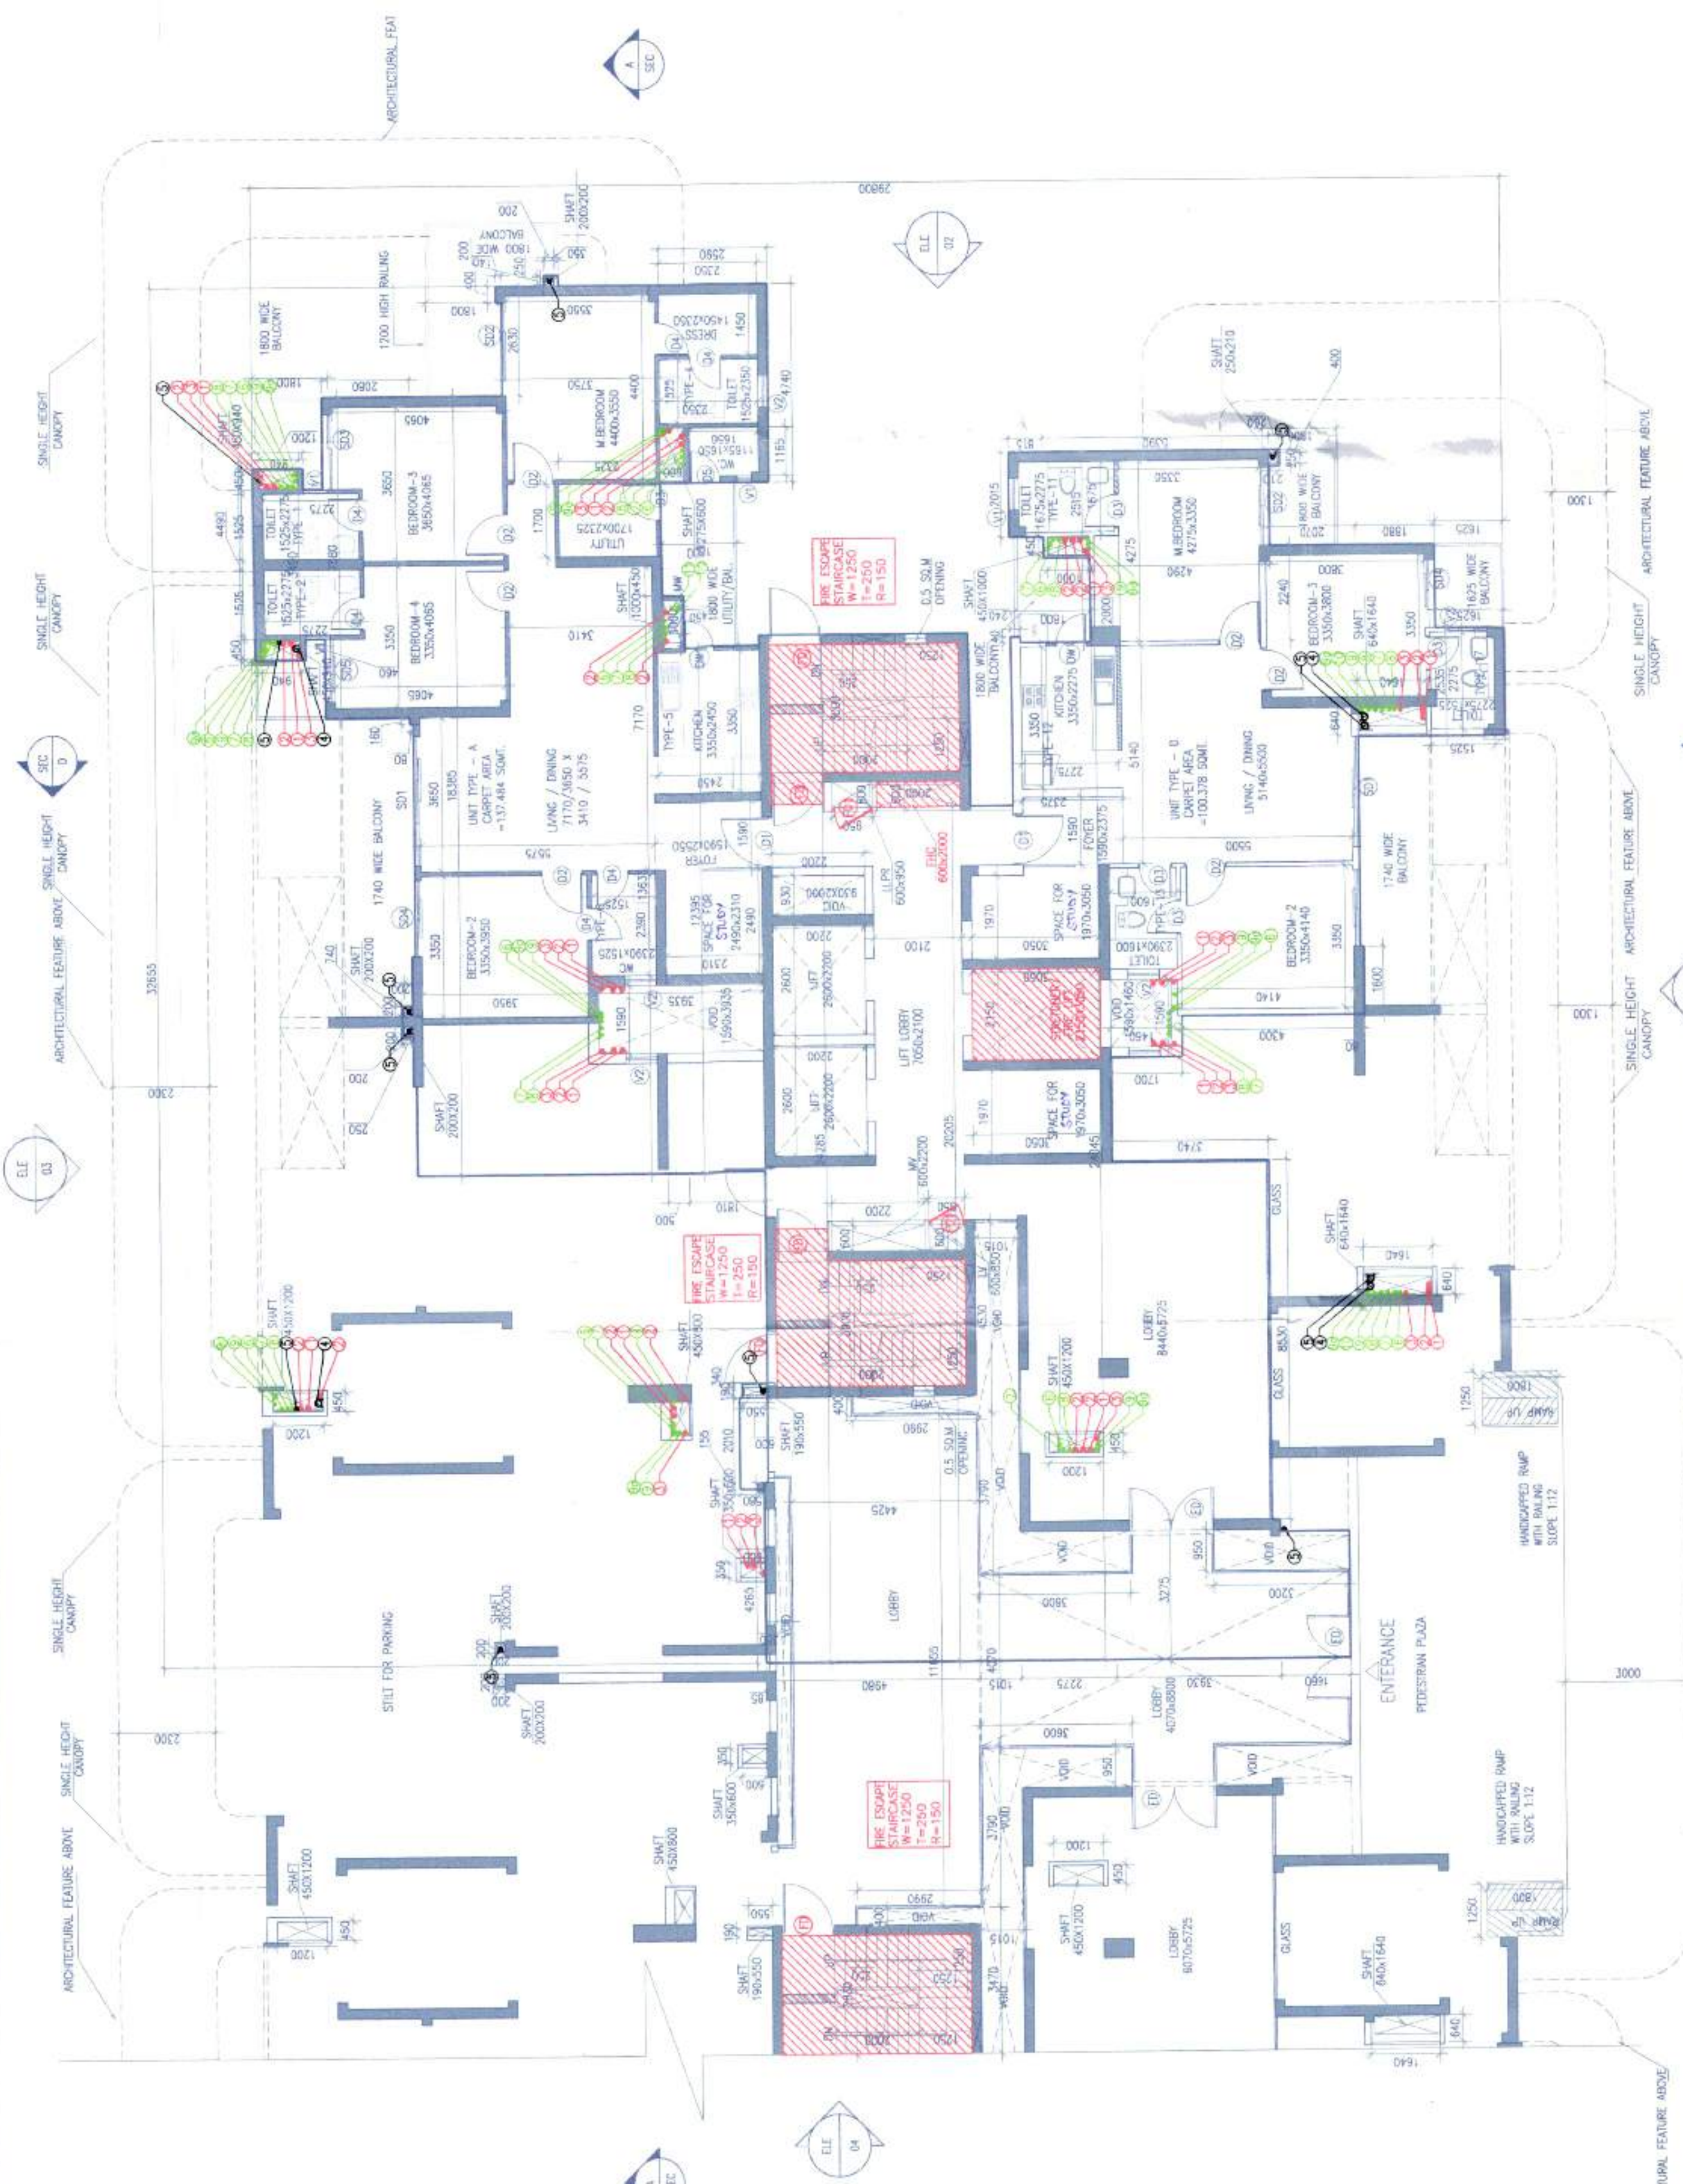


GROUND /STILT FLOOR PLAN
NO OF UNITS =2

$$\overline{LVL+450}$$

TYPE-D

TOWER-8

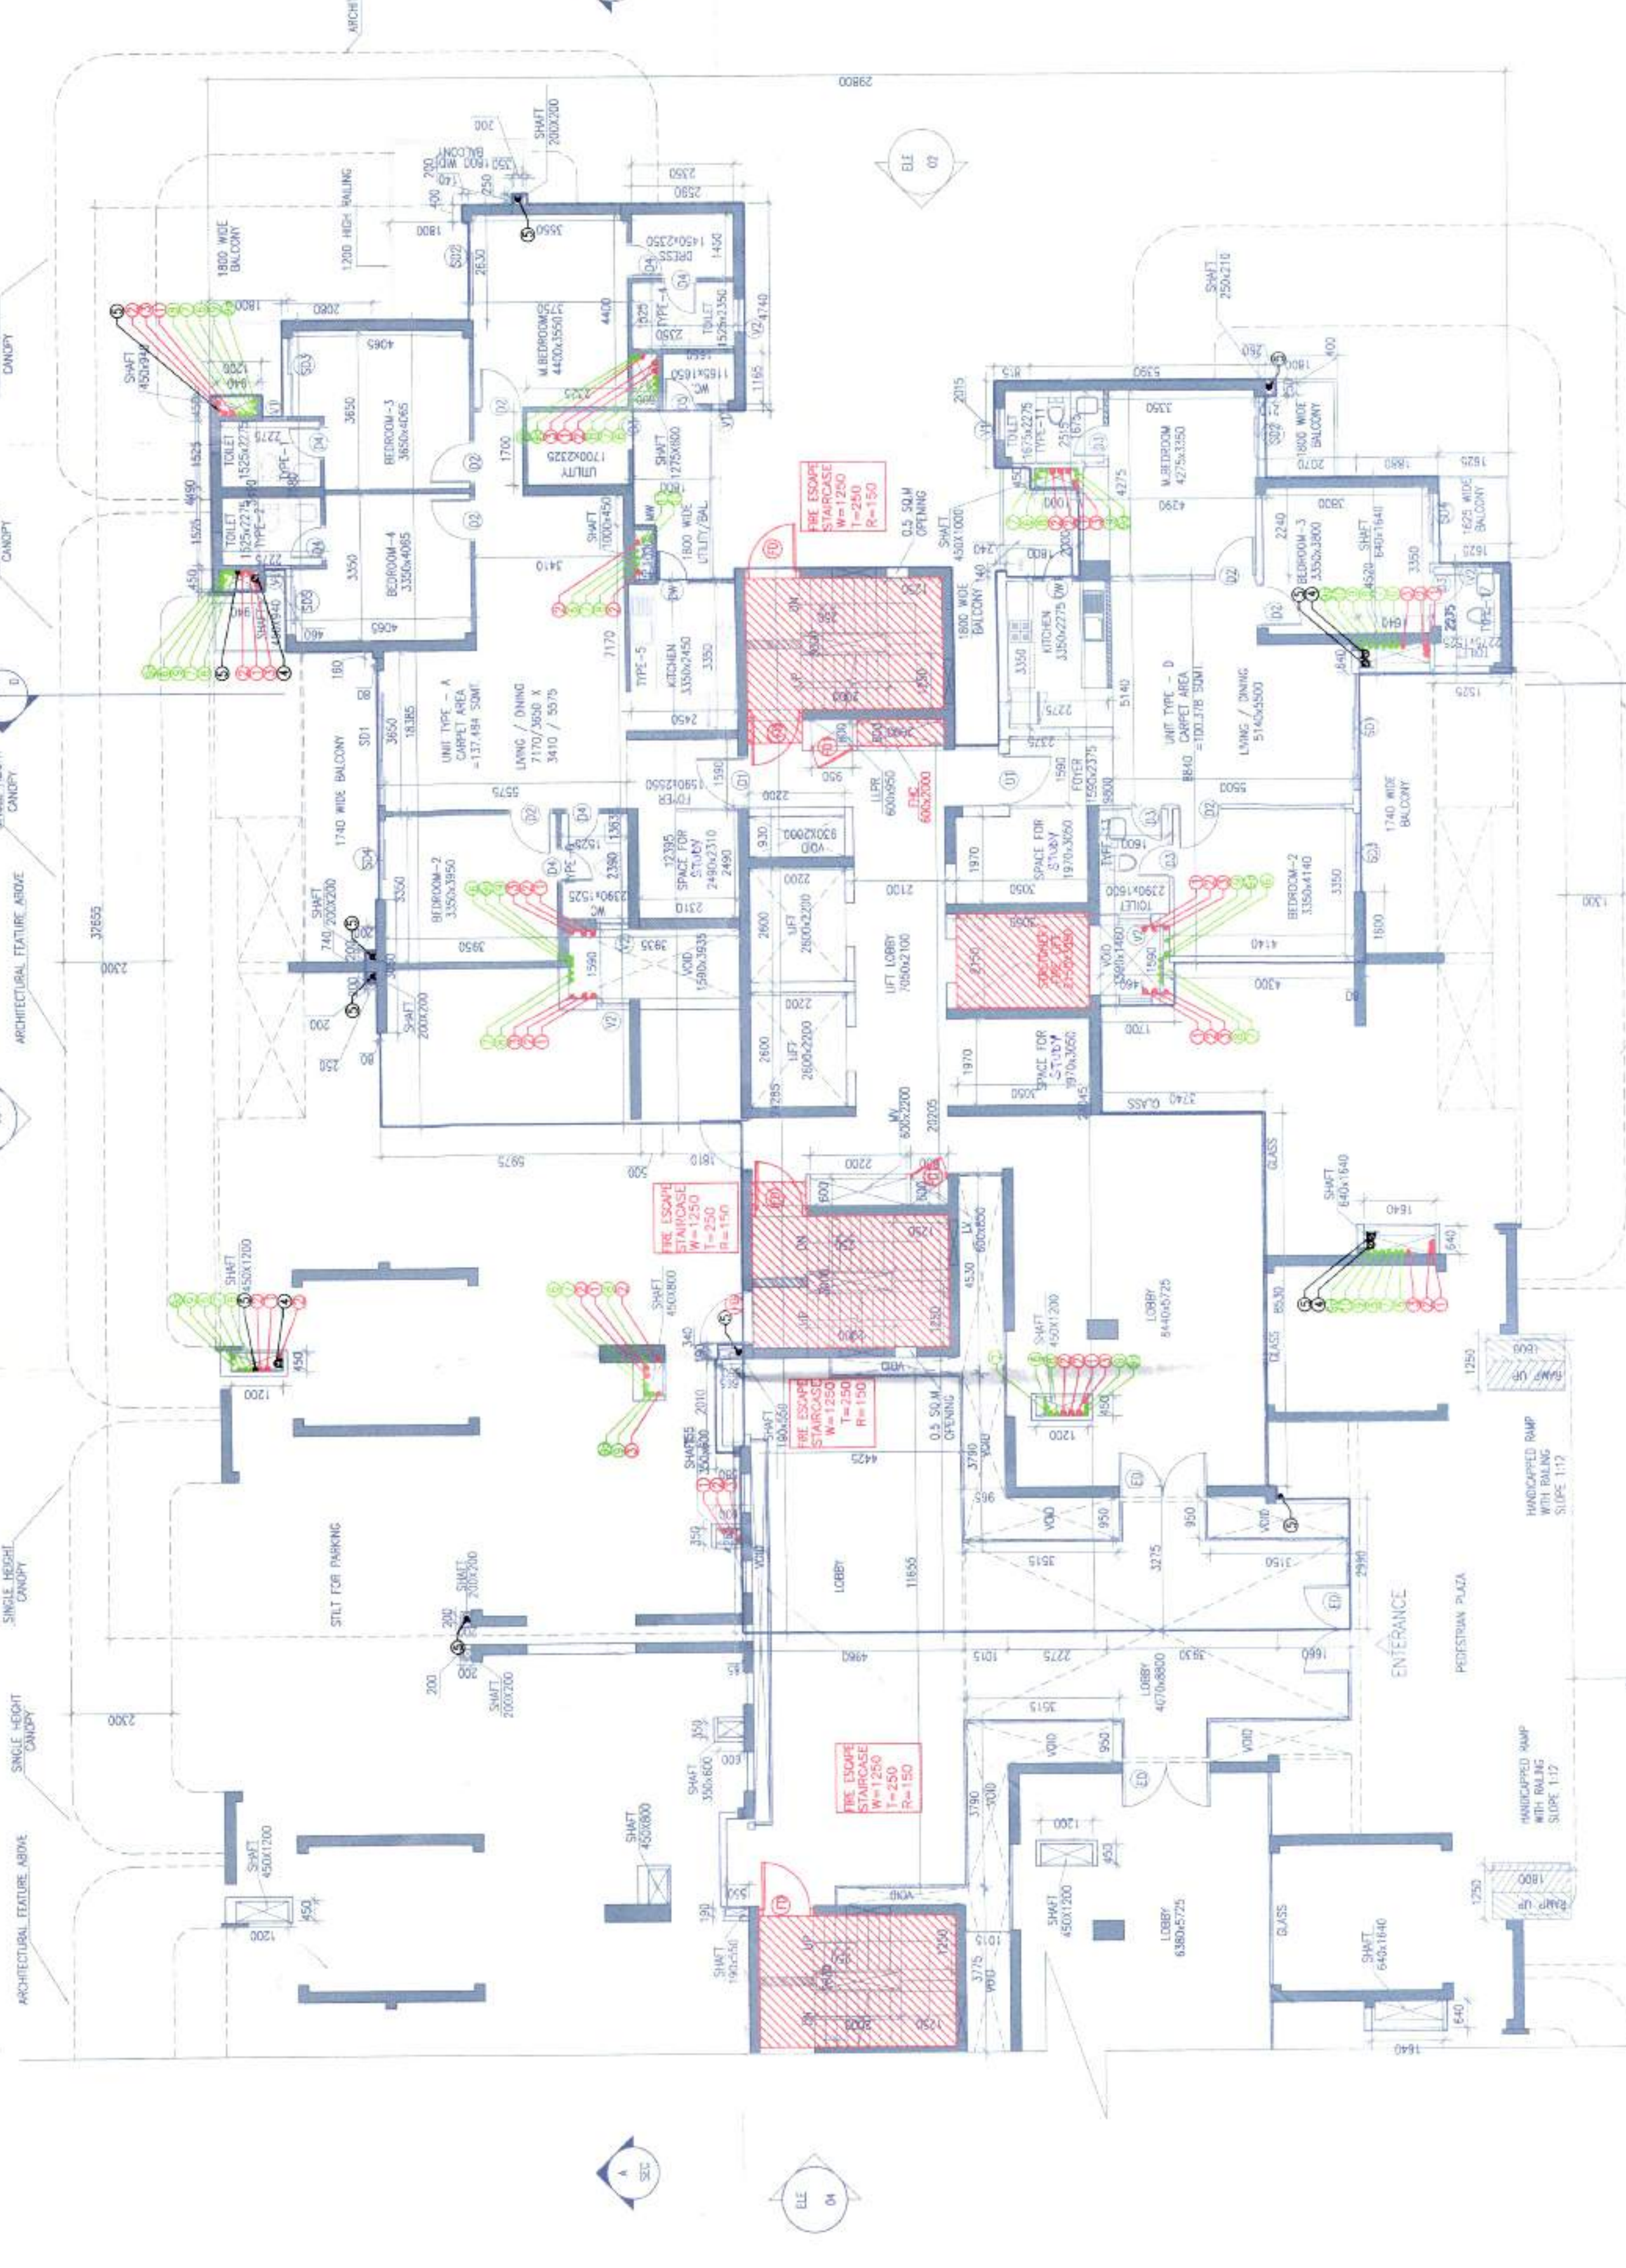

GROUND /STILT FLOOR PLAN
NO OF UNITS =2

UNITS = 2

$$\frac{+450}{0.50} = 900$$
PL-0
FER-11