



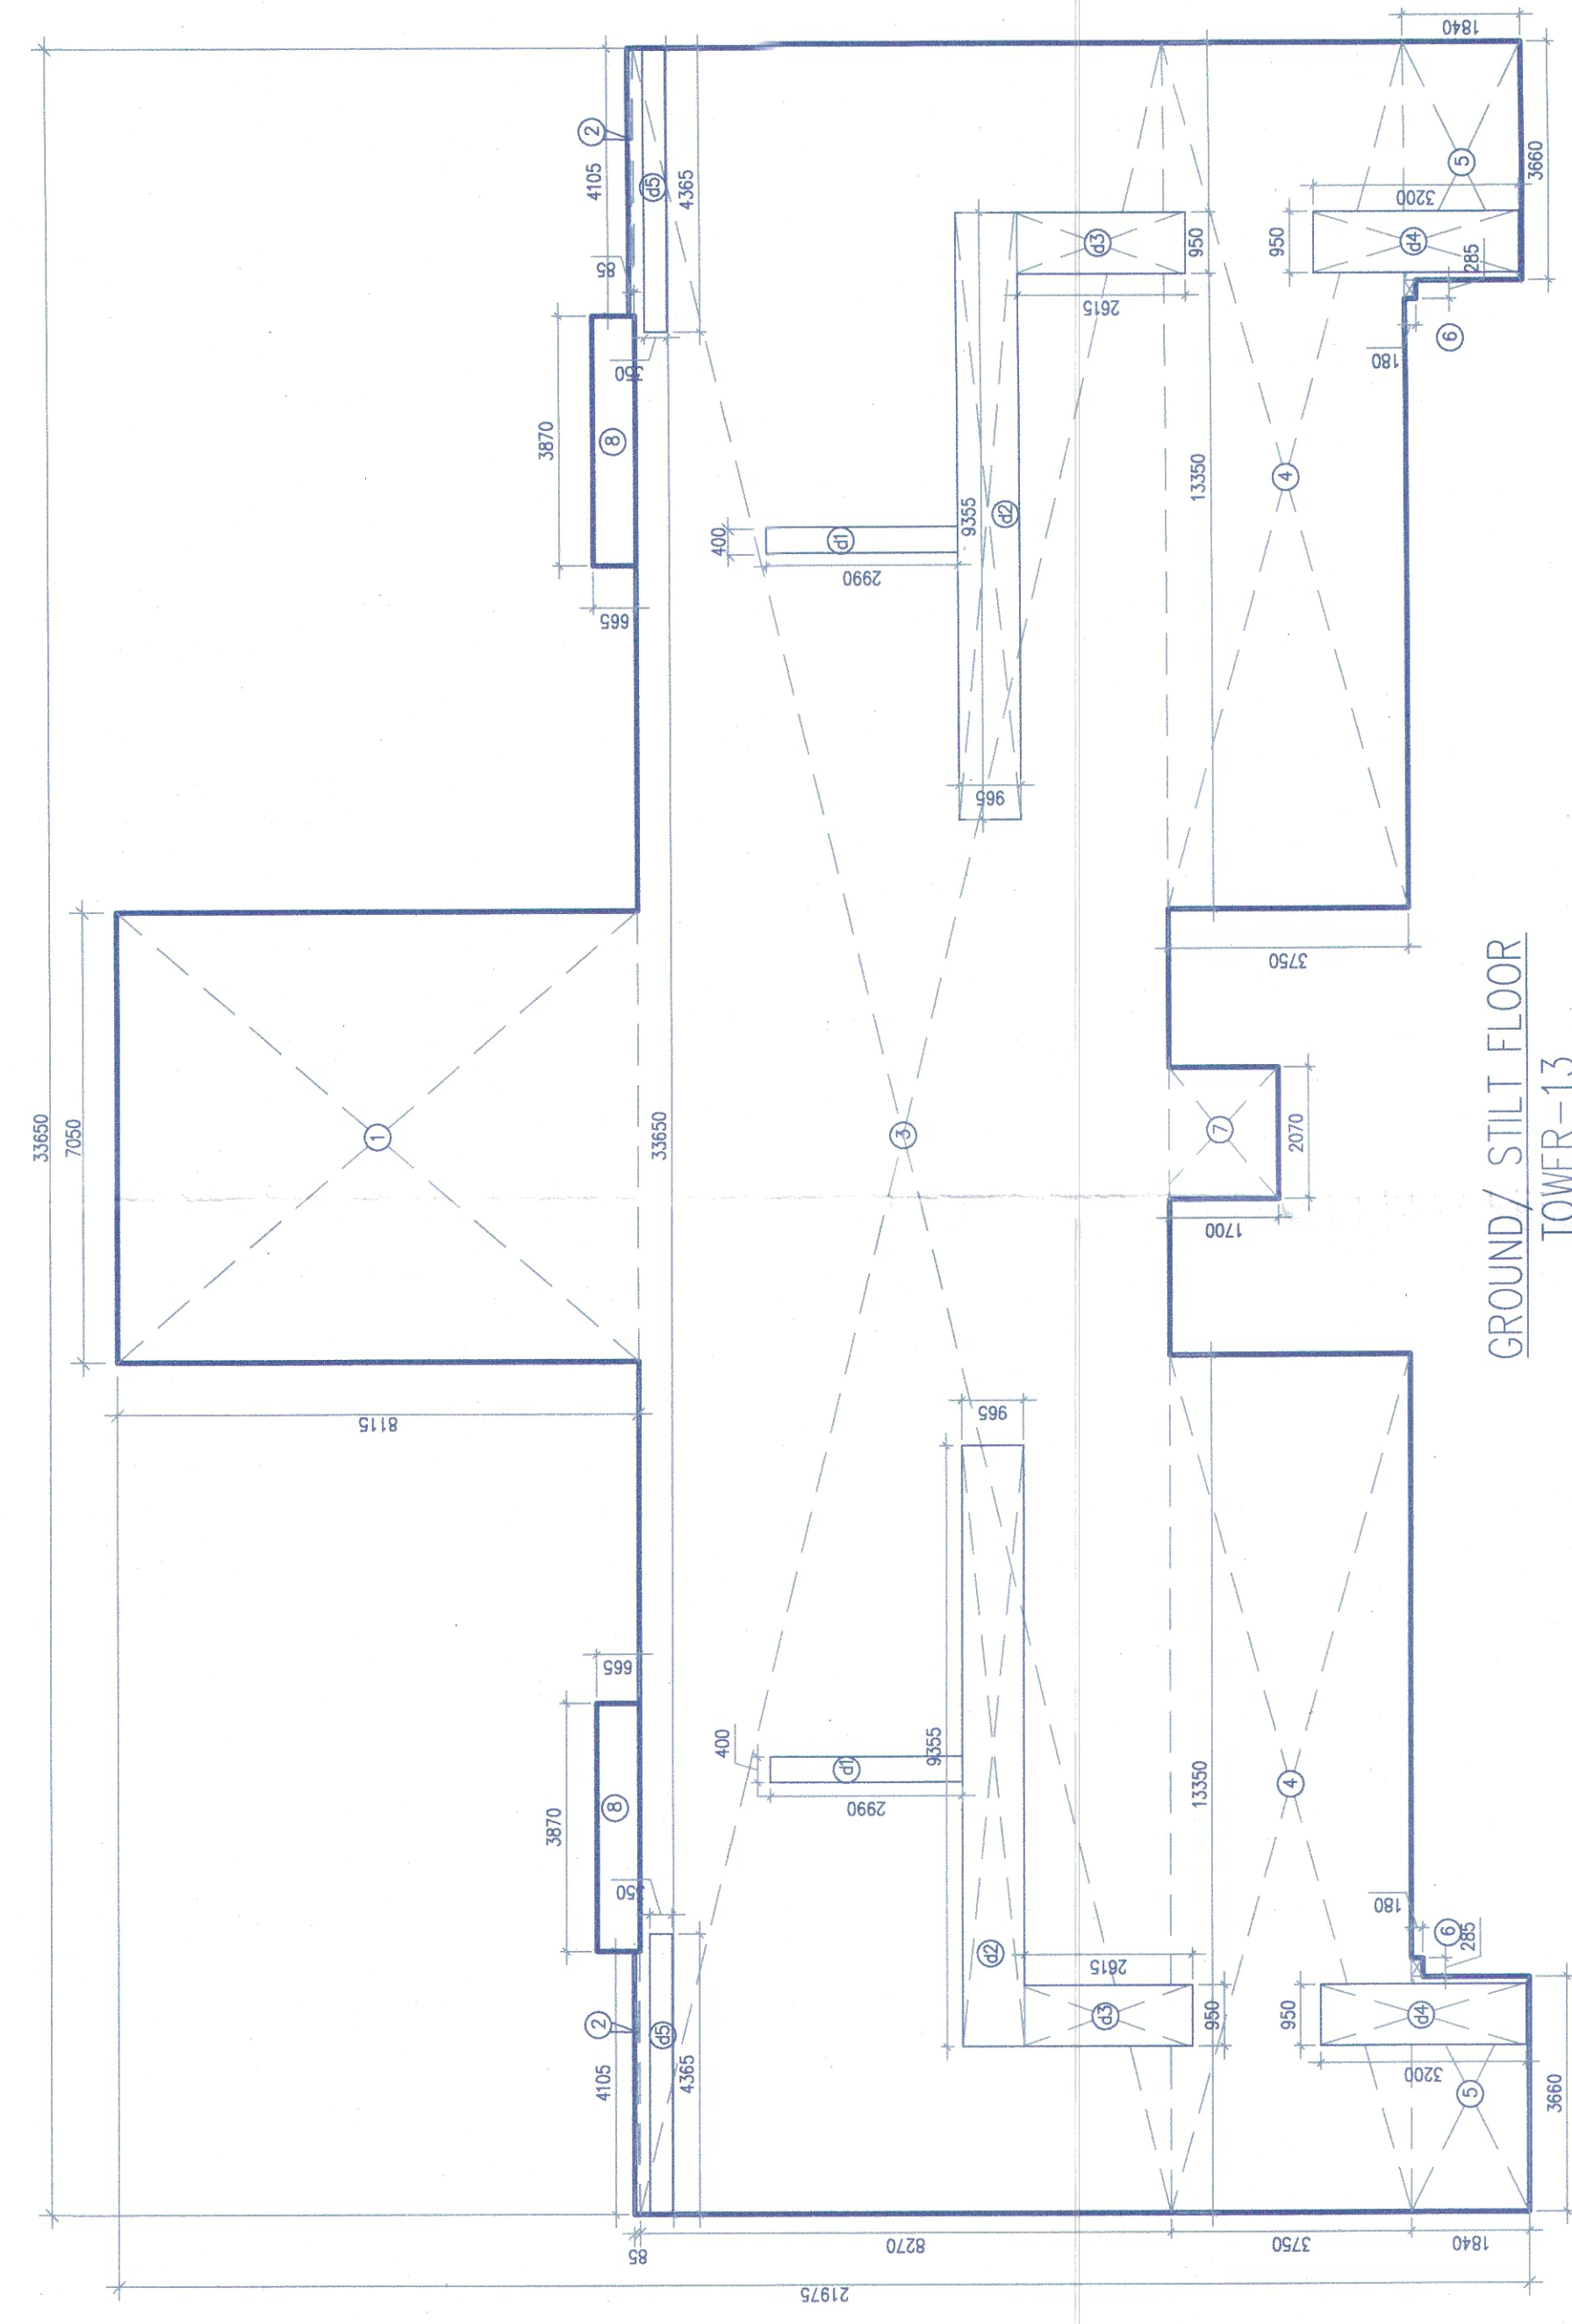

GROUND/ STILT FLOOR
TOWER-13

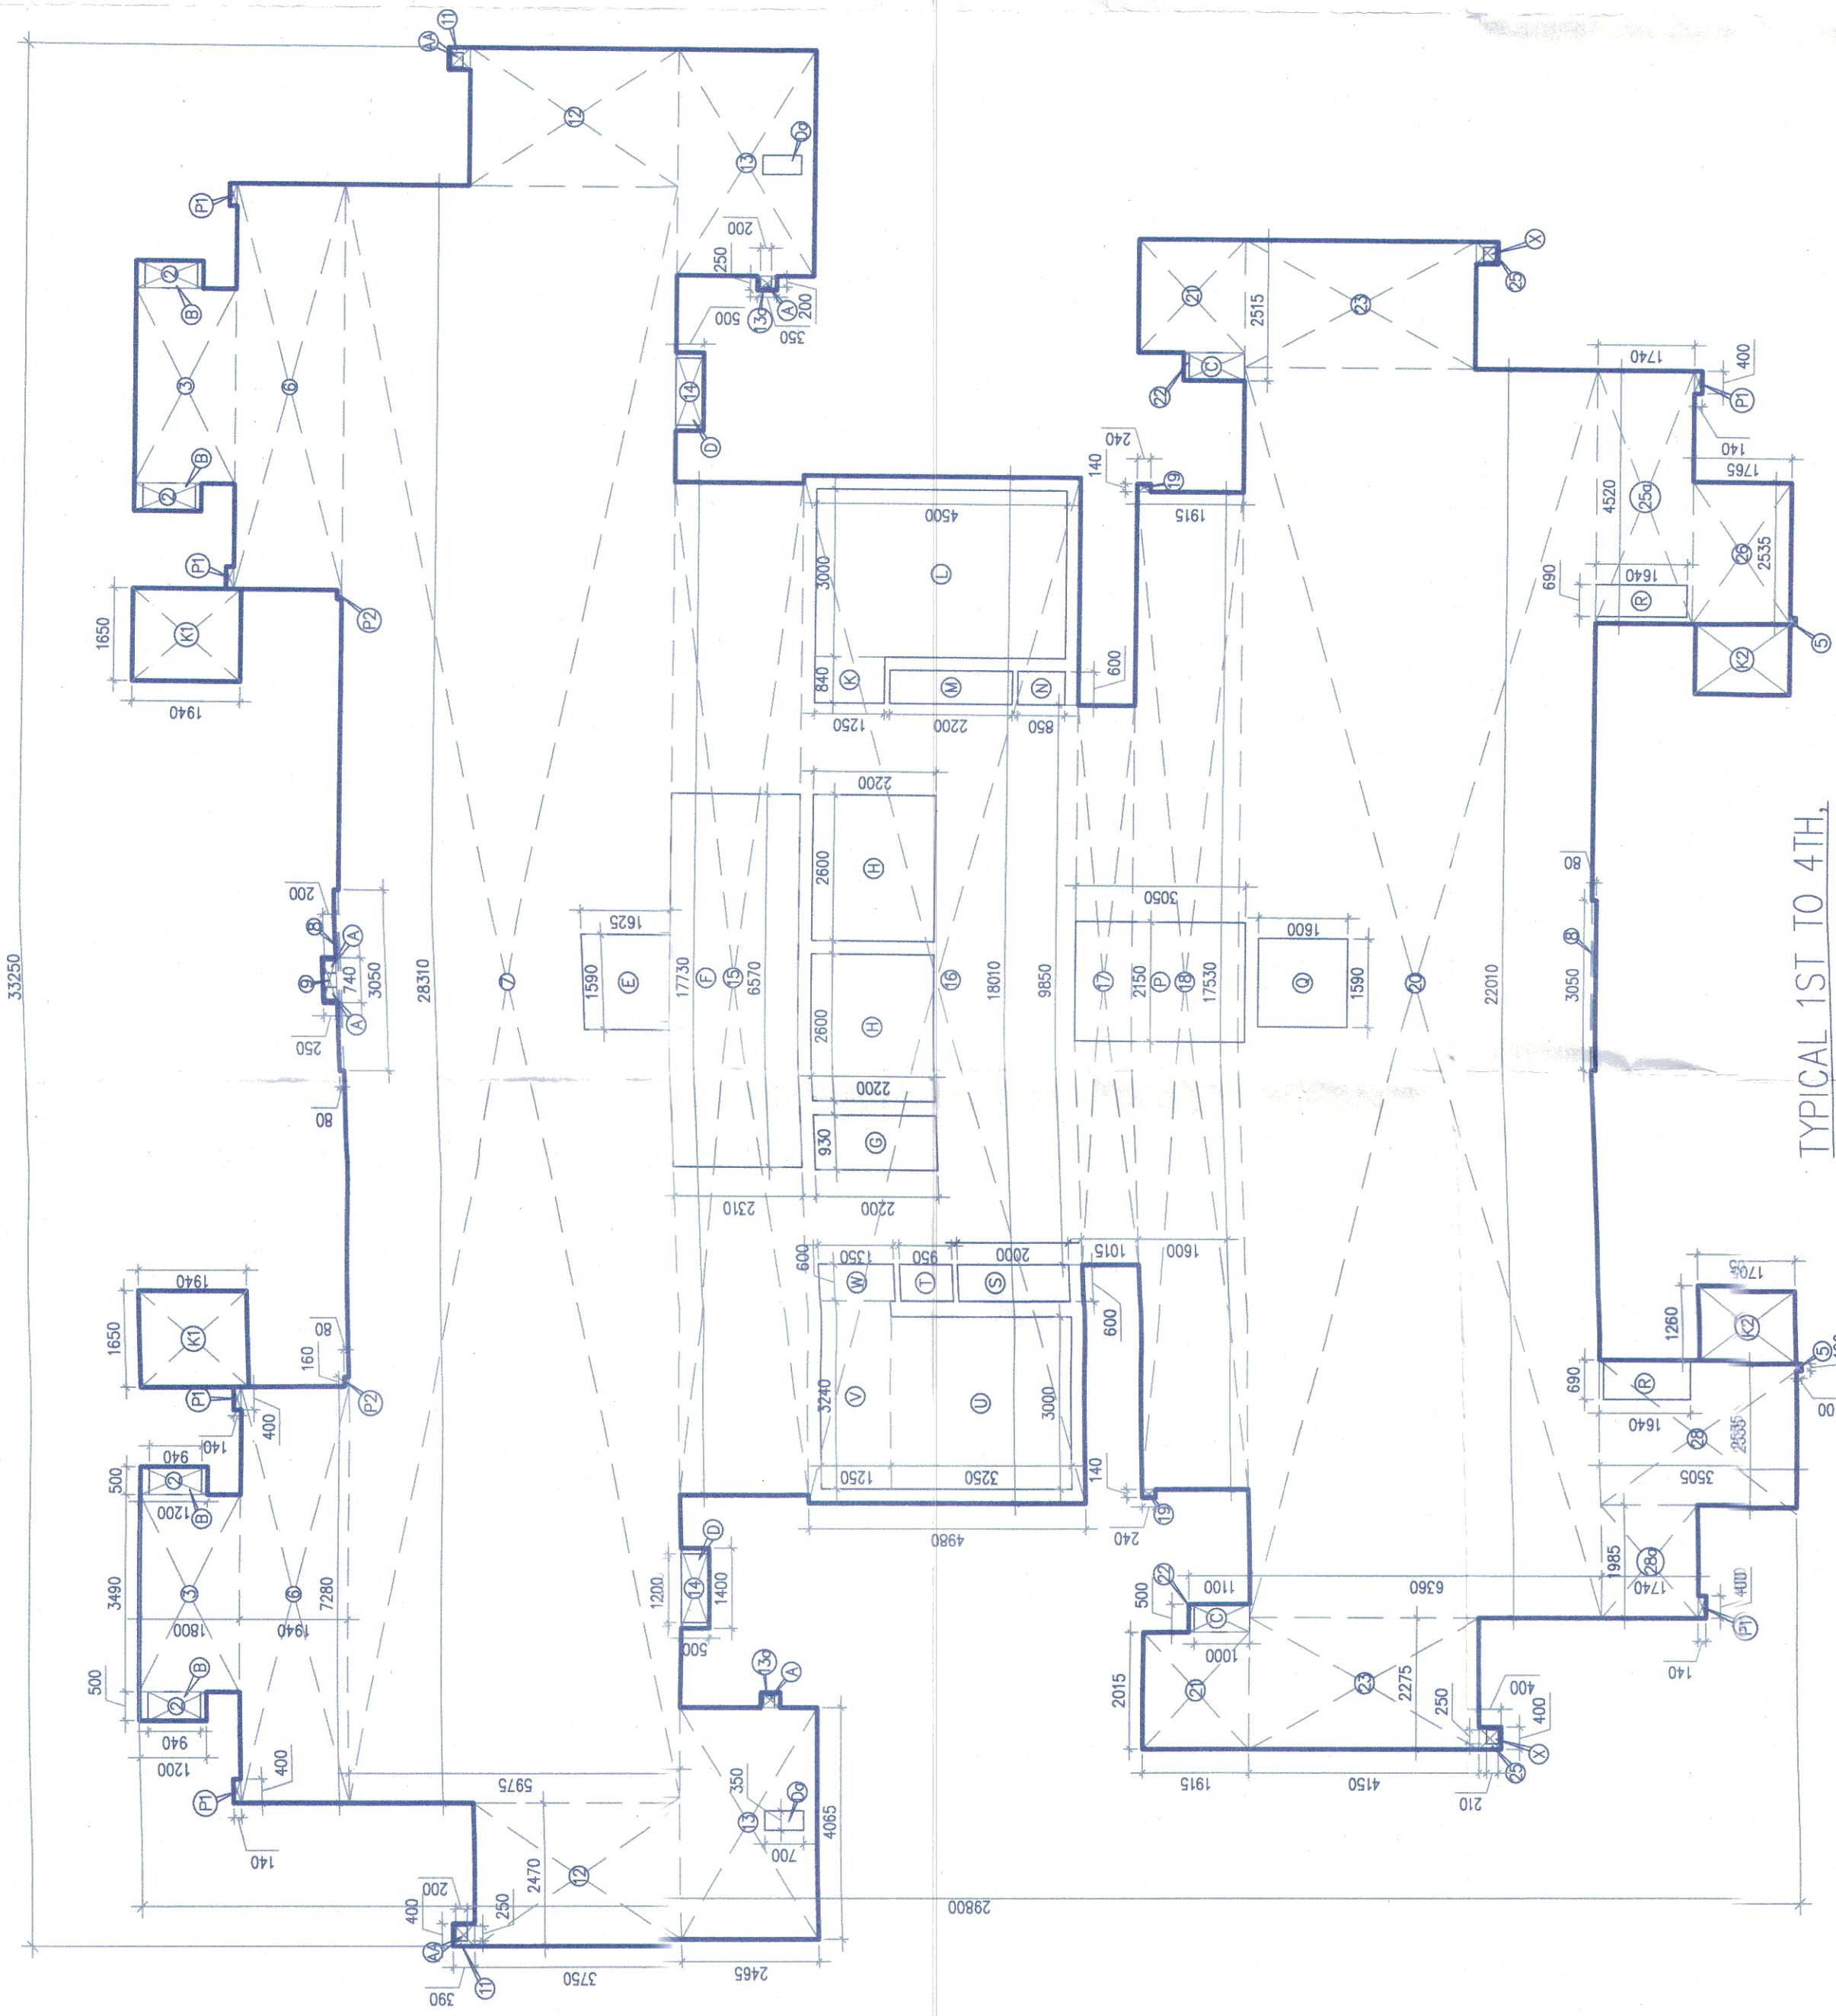

TYPICAL 1ST TO 4TH,
7TH, 9TH, 10TH, 12TH, 14TH, 17TH
& 23RD FLOOR
TOWER-B

FAR AREA OF LOT 40, 41, 42, 86									
--	--	--	--	--	--	--	--	--	--

PROPOSED BUILDING PLAN OF GROUP
HOUSING COLONY (MIX LAND USE)
UNDER T00 ZONE FOR(90% GH COMPONENT
AND 10% COMMERCIAL COMPONENT) ON THE
AREA MEASURING 15.99375 ACRES (LICENCE
NO 213 OF 2022 DATED 27/12/22) IN
REVENUE ESTATE OF VILLAGE CHAUNA,
IN SECTOR 111 GURUGRAM HARYANA
BEING DEVELOPED BY METRO EDUCATION
AND WELFARE PVT LTD)

[illegible]

10/10/2020

ARCHITECT'S SEAL
& SIGNATURE

SANCTIONED
TO BE READ WITH THIS OFFICE
MEMO NO.: 2350
DATED: 25/01/2023


AMIT GUPTA
Architect
CA / 2004 / 33147

DEC.-2022.	Scale : 1:100
------------	---------------

DEC. 2022.	Scale : 1:100	Drawing No: -
Drawing Title: -		

AREA CALCULATION OF ALL FLOORS

T2-03

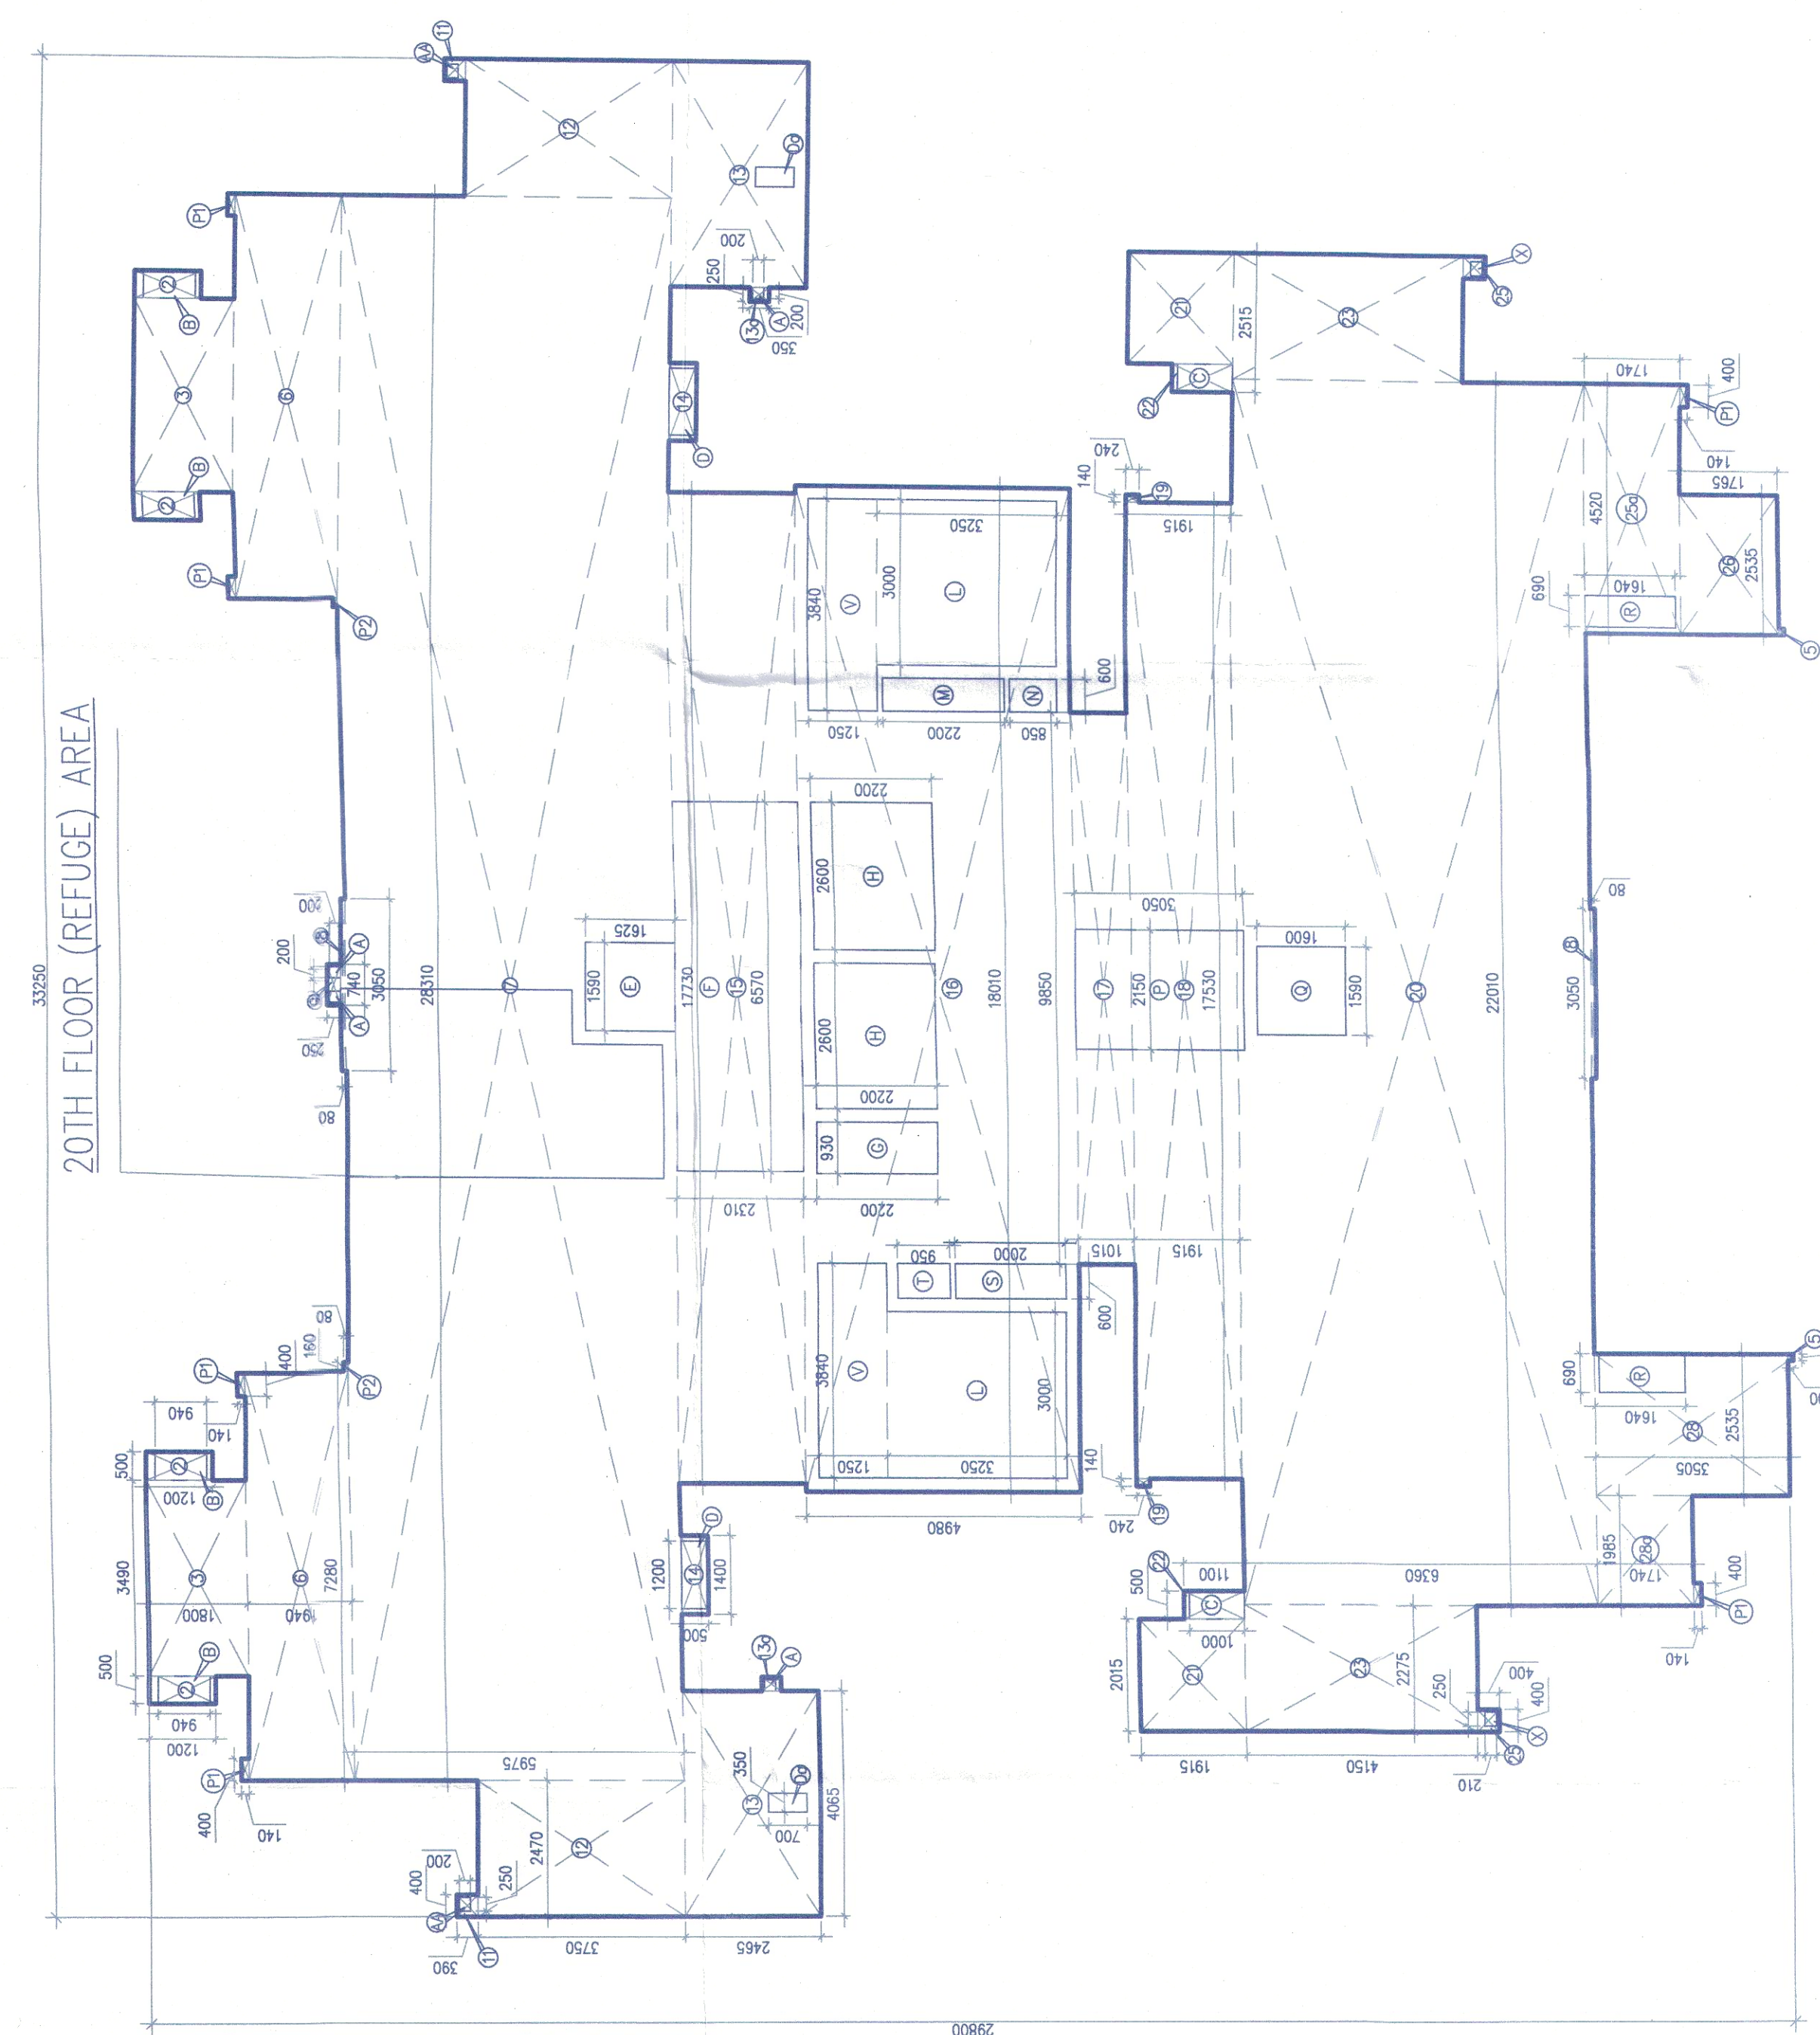


5TH, 8TH, 11TH, 13TH, 15TH, 16TH, 18TH
19TH, 21ST, 22ND & 24TH TO 29TH FLOOR
TYPE-B
TOWER-13

[illegible]

FAR AREA OF 20TH FLOOR (RESIDE)												
