

Note :-

1. BUILDING WILL BE DESIGNED (STRUCTURES) AS PER RELEVANT IS CODES FOR EARTH QUAKE RESISTANCE.
2. THE BUILDING IS ARTIFICIALLY LIT AND MECHANICALLY VENTILATED.

LEGEND:-

TO BE READ WITH THIS OFFICE
MEMO NO. 22-0-17
DATED: 20-01-2023

ATP(HQ) STP(HQ) STP(HQ) STP(HQ)
B.PAC B.PAC B.PAC B.PAC
Ran Arjit Bhatti
J.D. MEMBER B.PAC ATP

PROJECT :

REVISED BUILDING PLANS OF GROUP
HOUSING COLONY AREA MEASURING 25.087
ACRES (LICENCE NO. 123 OF 2012 DATED
20-12-2012 IN SECTOR-63, GURGAON BEING
DEVELOPED BY ARJIE BUILDERS &
DEVELOPERS PVT. LTD. AND OTHERS IN
COLLABORATION WITH DLF HOME
DEVELOPERS LTD(EARLIER KNOWN AS DLF
NEW GURGAON HOME DEVELOPERS PVT.LTD)

ARCHITECTURE:
ARCOP

ARCOP ASSOCIATES PVT LTD
Plot No. 36B, Sector-32, Institutional Area,
Gurgaon, Haryana, 122001, India
Tel.: 91-124-4595500
91-124-4595550
Fax: 91-124-4595550

OWNER'S SEAL
& SIGNATURE

DLF Home Developers Limited
Authorized Signatory

ARCHITECT'S SEAL
& SIGNATURE

PRATEEK BHATTNAGAR
ARCHITECT
REGD. IN INDIA
Registration No.: GA/2020/1797
A-1078

JAN.-2023

Scale : 1:100

Drawing Title:-

Drawing No:-

ELEVATION-1
TOWER-A

TA-07

Note :-
1.BUILDING WILL BE DESIGNED (STRUCTURES)
AS PER RELEVANT IS CODES FOR EARTH
QUAKE RESISTANCE.
2. THE BUILDING IS ARTIFICIALLY LIT AND
MECHANICALLY VENTILATED.

LEGEND:-

TO BE READ WITH THIS OFFICE
MEMO NO. 2097
DATED: 20-01-2023

[Signatures]
ATP(HQ) STP(HQ) STP(HQ) STP(HQ)
BPAC BPAC BPAC BPAC
ATP(HQ) J.D. MEMBER BPAC ATP

PROJECT :

REVISED BUILDING PLANS OF GROUP
HOUSING COLONY AREA MEASURING 25.087
ACRES (LICENCE NO. 123 OF 2012 DATED
20-12-2012 IN SECTOR-63, GURGAON BEING
DEVELOPED BY ARLIE BUILDERS &
DEVELOPERS PVT. LTD. AND OTHERS IN
COLLABORATION WITH DLF HOME
DEVELOPERS LTD.(EARLIER KNOWN AS DLF
NEW GURGAON HOME DEVELOPERS PVT.LTD)

ARCHITECTURE:
ARCOP
ARCOP ASSOCIATES PVT LTD
Plot No. 36B, Sector-32, Institutional Area,
Gurgaon, Haryana. 122001, India
Tel.: 91-124-4595500
91-124-4595550
Fax: 91-124-4595550

OWNER'S SEAL
& SIGNATURE


DLF Home Developers Limited
[Signature]
Authorized Signatory


ARCHITECT'S SEAL
& SIGNATURE

[Signature]
PRATEEK BHATNAGAR
ARCHITECT
MCA, A.I.A.,
Registration No. CA29832077
A-1286

JAN.-2023. Scale : 1:100
Drawing Title:- Drawing No:-

ELEVATION-2
TOWER-A TA-08

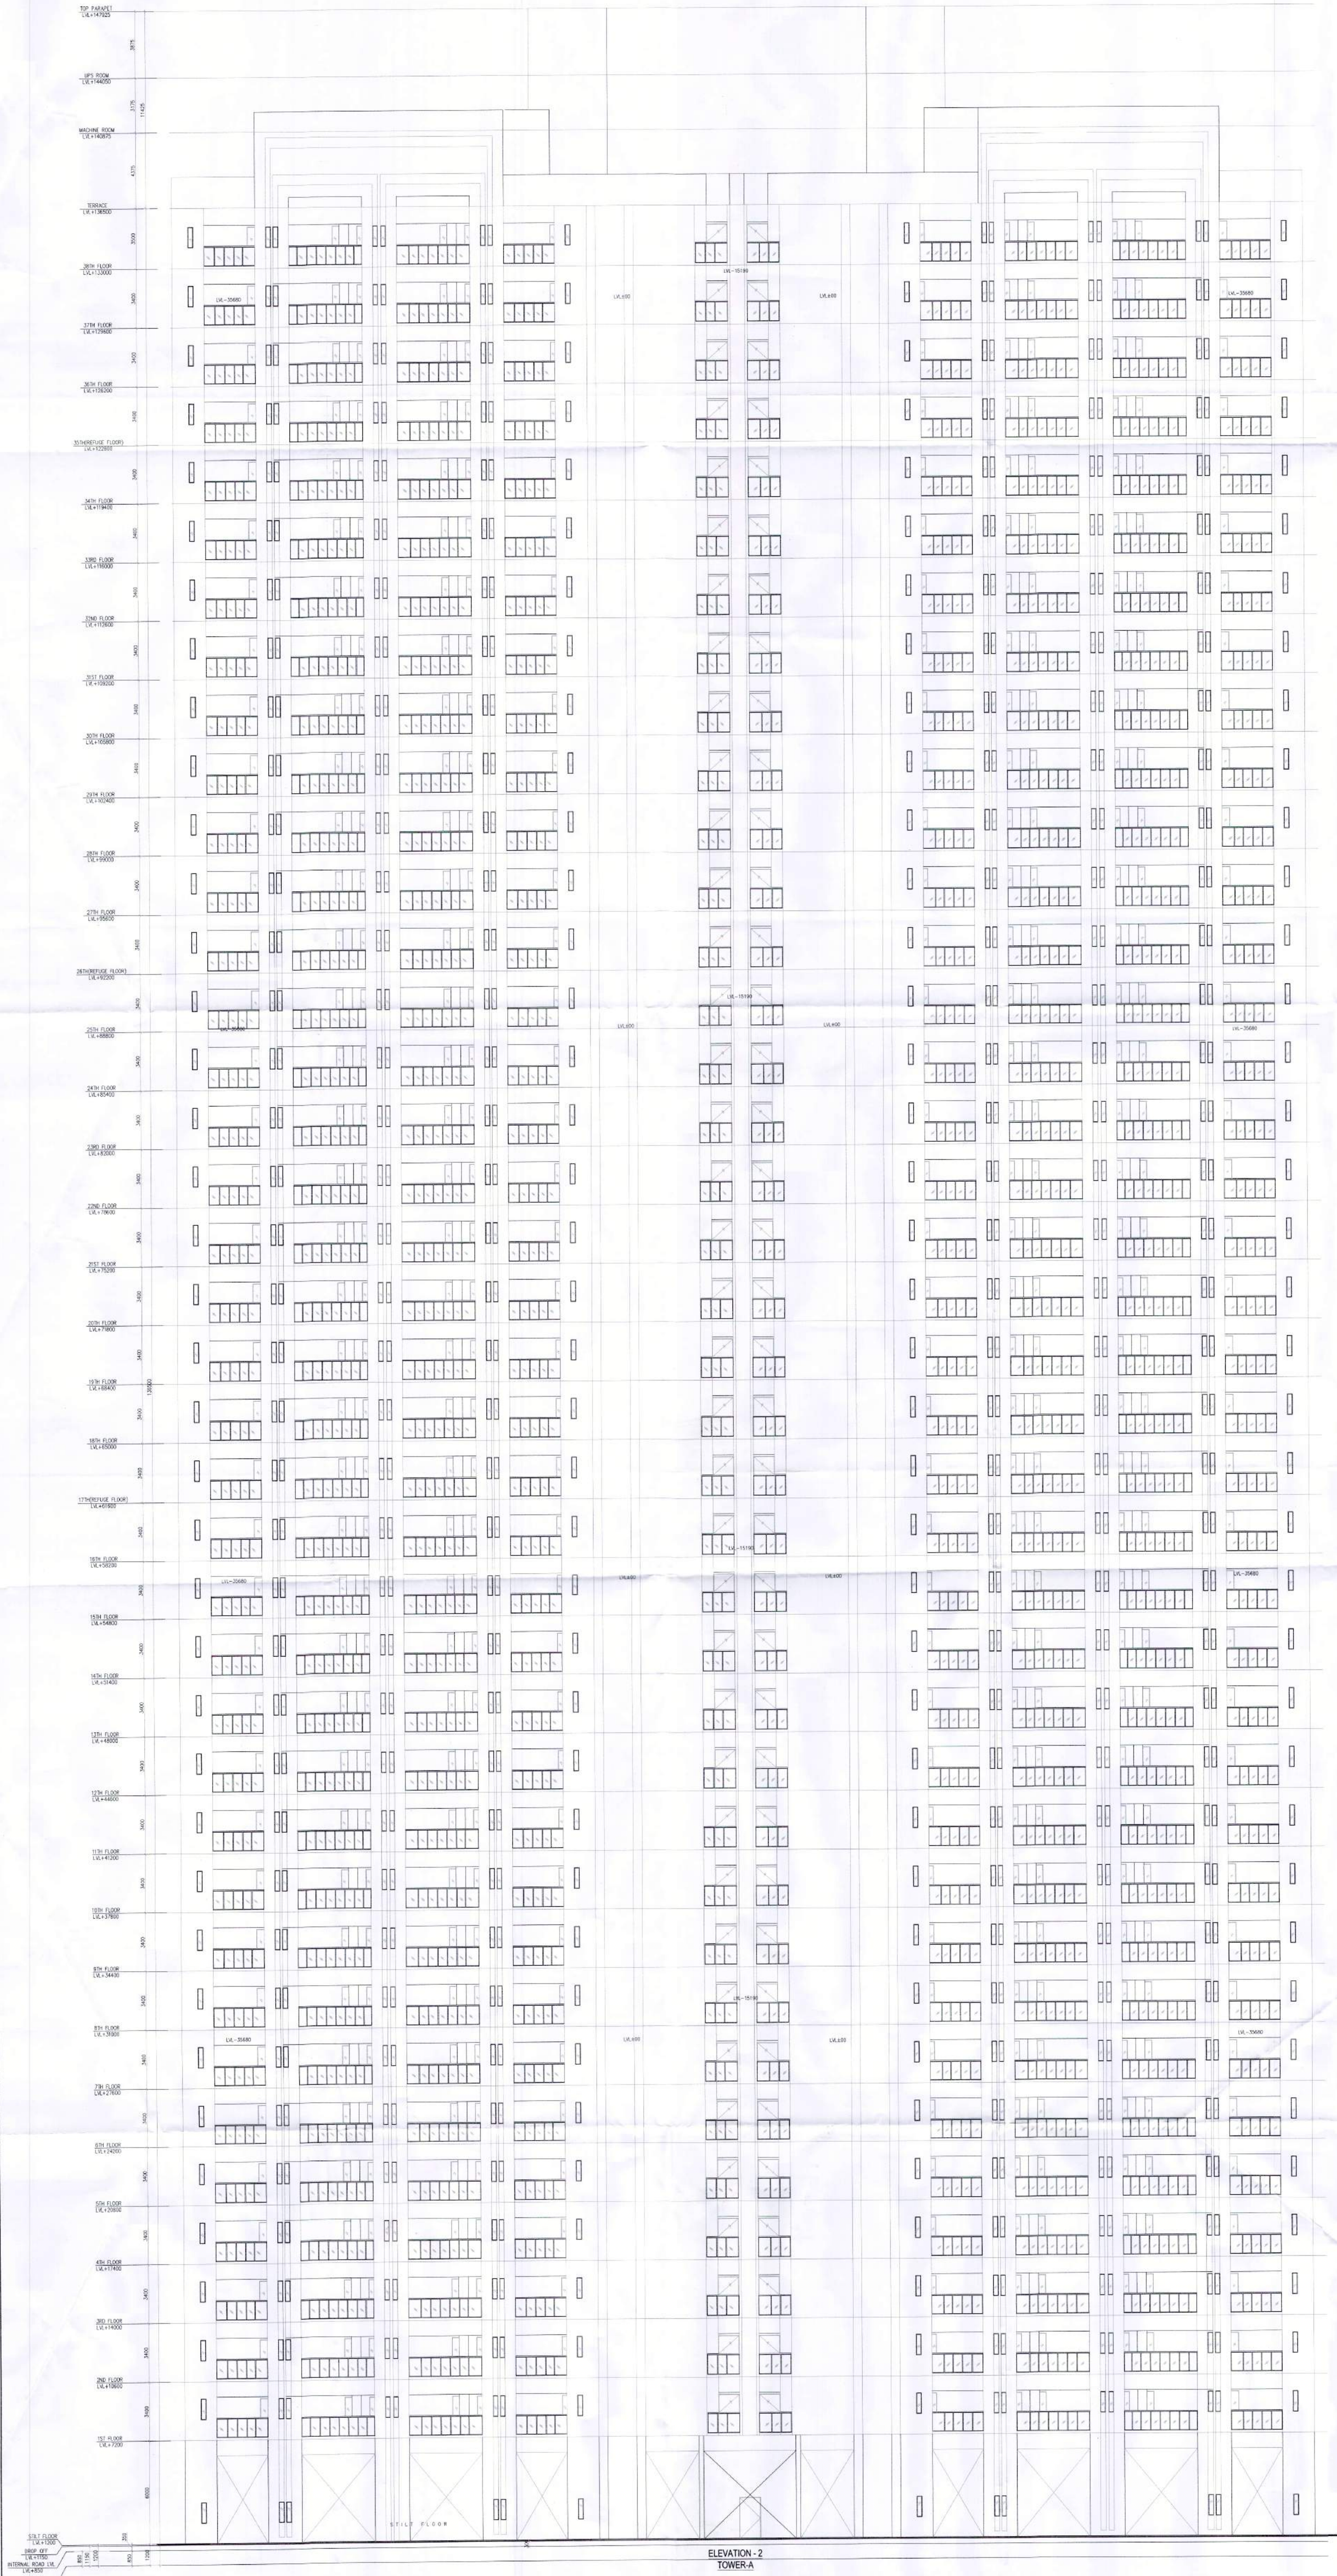

 

PROJECT : REVISED BUILDING PLANS OF GROUP HOUSING COLONY AREA MEASURING 25.087 ACRES (LICENCE NO. 123 OF 2012 DATED 20-12-2012 IN SECTOR-63, GURGAON BEING DEVELOPED BY ARLE BUILDERS & DEVELOPERS PVT. LTD. AND OTHERS IN COLLABORATION WITH DLF HOME DEVELOPERS LTD (EARLIER KNOWN AS DLF NEW GURGAON HOME DEVELOPERS PVT LTD)

ARCHITECTURE: ARCON ASSOCIATES PVT LTD
Plot No. 36B, Sector-32, Institutional Area, Gurgaon, Haryana, 122001, India
Tel.: 91-124-4595500
Fax: 91-124-4595550

OWNER'S SEAL & SIGNATURE
DUL Home Developers Limited
Architect's Seal
JAN-2023
Scale : 1:100
Drawing No. - TA-09

LEGEND:-
1. BUILDING WILL BE DESIGNED (STRUCTURES) AS PER RELEVANT IS CODES FOR EARTH QUAKE RESISTANCE.
2. THE BUILDING IS ARTIFICIALLY LIT AND MECHANICALLY VENTILATED.

DATE: 20-01-2023
MEMO NO: 2017
TO BE READ WITH THIS OFFICE

