

ELEVATION - 1
TOWER-B

80073

666

0050

OCSE

06561

00521

00001-

OCSC1-

ATTENTION

-757

NDJ 1
NE 17

Note: -

2. THE BUILDING IS ARTIFICIALLY LIT AND MECHANICALLY VENTILATED.

LEGEND:-

10

10

[illegible]

100

A photograph of a document, possibly a check or receipt, with a date stamp and a signature. The date stamp is located in the upper right corner and reads "DATED: 20-01-2028". Below the date stamp, the text "MEMO NO. 2097" is visible. The document is signed with a blue ink signature that appears to be "L. L. L. L.". The signature is written over the date stamp. The document is placed on a white surface.

PROJECT :

HOUSING COLONY AREA MEASURING 25.08/
20-20-2012 IN SECTION-63, GUDAVALAM BEING
DEVELOPED BY ARJIE BUILDERS &
DEVELOPERS PVT. LTD. AND OTHERS IN
COLLABORATION WITH DLF HOME
DEVELOPERS LTD/DAVALIER KNOWN AS DLF
(NEW GUDAVALAM HOME DEVELOPERS PVT.LTD.)

OWNER'S SEAL
& SIGNATURE

OWNER'S SEAL
& SIGNATURE

ARCHITECT'S SEAL
& SIGNATURE

DATE

PROJECT MANAGER

JAN.-2023. Scale : 1:100	Drawing Title:- Drawing No:-
-----------------------------	---------------------------------

TOWER-B	TB-07
ELEVATION-1	

Note :-
1. BUILDING WILL BE DESIGNED (STRUCTURES) AS PER RELEVANT IS CODES FOR EARTHQUAKE RESISTANCE.
2. THE BUILDING IS ARTIFICIALLY LIT AND MECHANICALLY VENTILATED.

LEGEND :-

TO BE READ WITH THIS OFFICE
MEMO NO. 20-01-2023
DATE: 20-01-2023


ATP (P) STP (P) STP (P) STP (P)
SPAC SPAC SPAC SPAC
ATP (P) STP (P) STP (P) STP (P)
SPAC SPAC SPAC SPAC

PROJECT :


REVISED BUILDING PLANS OF GROUP HOUSING COLONY AREA MEASURING 25.087 ACRES (LICENCE NO. 123 OF 2012 DATED 20-12-2012 IN SECTOR-63, GURGAON BEING DEVELOPED BY ARLIE BUILDERS & DEVELOPERS PVT. LTD. AND OTHERS IN COLLABORATION WITH DLF HOME DEVELOPERS LTD (EARLIER KNOWN AS DLF NEW GURGAON HOME DEVELOPERS PVT. LTD)

ARCHITECTURE:
ARCOP
ARCOP ASSOCIATES PVT LTD
Plot No. 36B, Sector-32, Institutional Area, Gurugram, Haryana. 122001, India
Tel.: 91-124-4595500
91-124-4595550
Fax: 91-124-4595550

OWNER'S SEAL & SIGNATURE



DLF Home Developers Limited
Authorised Signatory


ARCHITECT'S SEAL & SIGNATURE

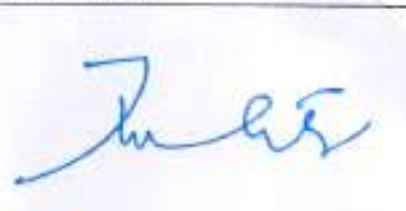
PRATEEK BHATTACHARYA
ARCHITECT
REGISTRATION NO.: CA/008/03517
A-10/92

JAN.-2023, Scale : 1:100
Drawing Title :-
Drawing No. :-

ELEVATION-2
TOWER-B TB-08

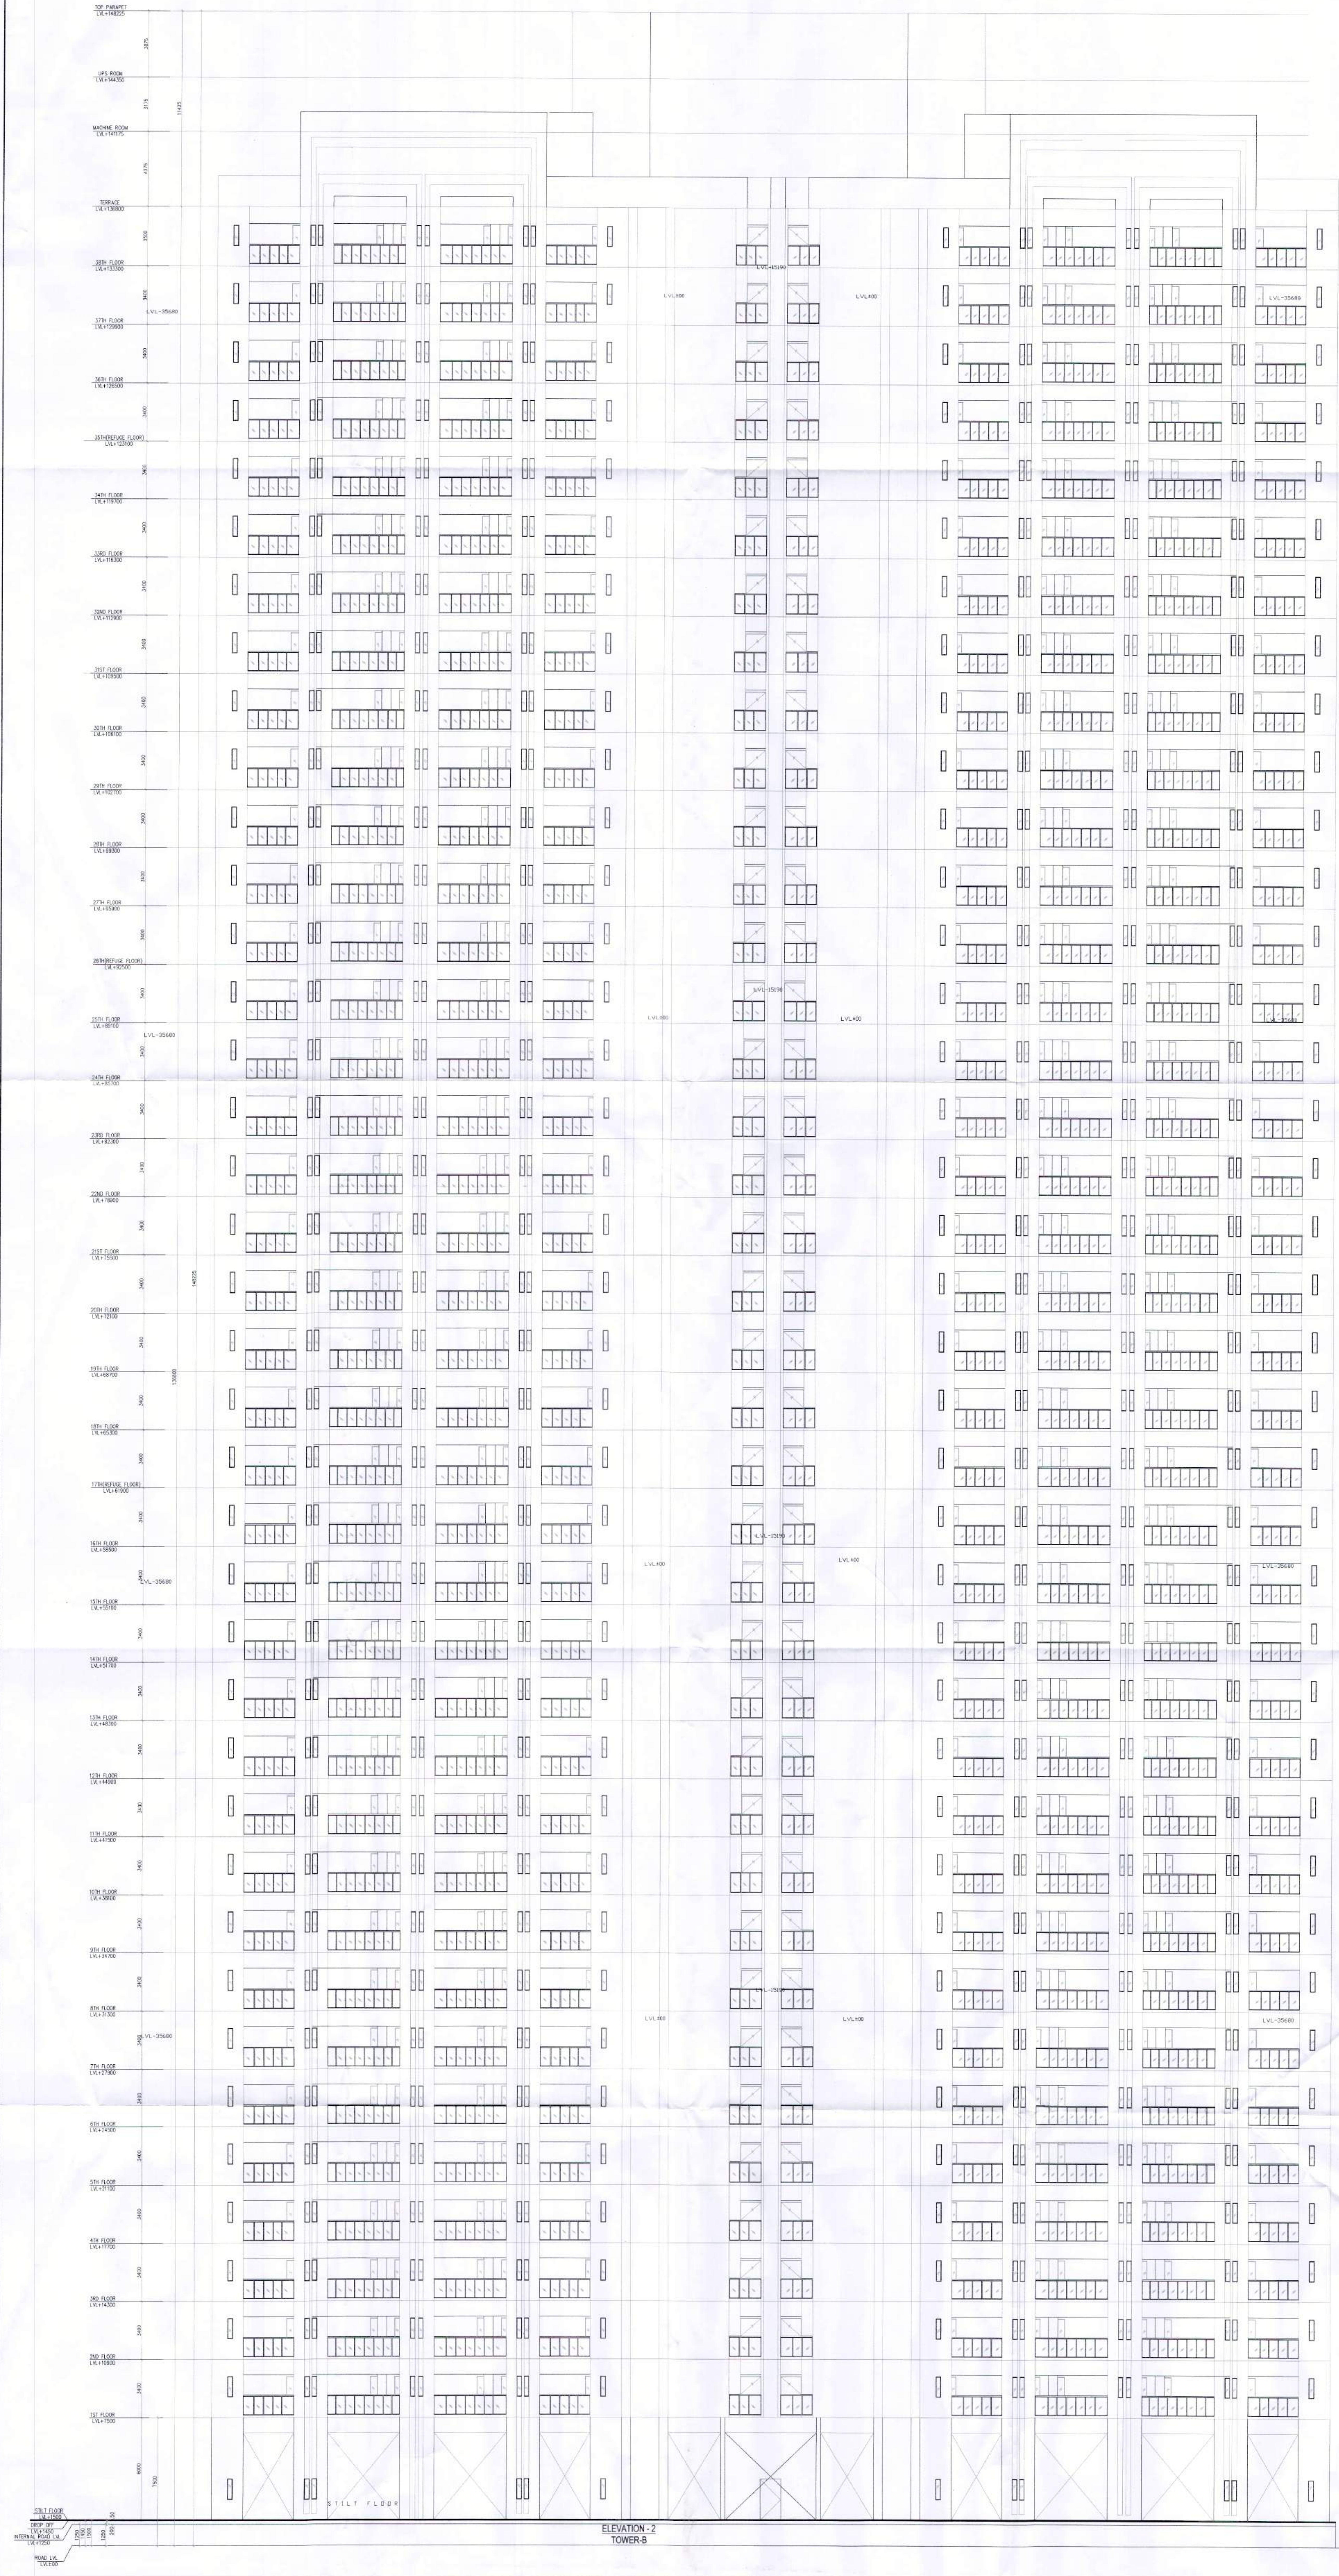

 

Note :-

1. BUILDING WILL BE DESIGNED (STRUCTURES) AS PER RELEVANT IS CODES FOR EARTHQUAKE RESISTANCE.
2. THE BUILDING IS ARTIFICIALLY LIT AND MECHANICALLY VENTILATED.

LEGEND: —

TO BE READ WITH THIS OFFICE
MEMO NO. 2097
DATED: 20-01-2023

ATP (H2) STP (H2) STP (G) STP (G)
Northern Secretary Member (Chair) Chairman
BPAC BPAC BPAC BPAC

JD. MEMBER BPAC

ATP

Ram Av

PROJECT :

REVISED BUILDING PLANS OF GROUP HOUSING COLONY AREA MEASURING 25.087 ACRES (LICENCE NO. 123 OF 2012 DATED 20-12-2012 IN SECTOR-63, GURGAON BEING DEVELOPED BY ARLIE BUILDERS & DEVELOPERS PVT. LTD. AND OTHERS IN COLLABORATION WITH DLF HOME DEVELOPERS LTD.(EARLIER KNOWN AS DLF NEW GURGAON HOME DEVELOPERS PVT.LTD))

ARCHITECTURE:
ARCOP

ARCOP ASSOCIATES PVT LTD
Plot No. 36B, Sector-32, Institutional Area,
Gurugram, Haryana. 122001, India
Tel.: 91-124-4595500
91-124-4595550
Fax: 91-124-4595550

OWNER'S SEAL
& SIGNATURE

DLF Home Developers Limited
Authorised Signatory

ARCHITECT'S SEAL
& SIGNATURE


PRATEEK BHATNAGAR
ARCHITECT
M.C.A., A.I.A.
Registration No.: CA/2003/32077
A-1276R

JAN.-2023.

Drawing Title: -

SECTION-A
TOWER-B

TB-09

Note :-
1. BUILDING WILL BE DESIGNED (STRUCTURES) AS PER RELEVANT IS CODES FOR EARTH QUAKE RESISTANCE.
2. THE BUILDING IS ARTIFICIALLY LIT AND MECHANICALLY VENTILATED.

LEGEND :-

TO BE READ WITH THIS OFFICE
MEMO NO. 2097
DATED: 20-01-2023

APPROVED BY
S.P. BHATNAGAR
S.P. BHATNAGAR
S.P. BHATNAGAR

APPROVED BY
S.P. BHATNAGAR
S.P. BHATNAGAR
S.P. BHATNAGAR

PROJECT :

REVISED BUILDING PLANS OF GROUP HOUSING COLONY AREA MEASURING 25.087 ACRES (LICENCE NO. 123 OF 2012 DATED 20-12-2012 IN SECTOR-63, GURGAON BEING DEVELOPED BY ARLIE BUILDERS & DEVELOPERS PVT. LTD. AND OTHERS IN COLLABORATION WITH DLF HOME DEVELOPERS LTD (EARLIER KNOWN AS DLF NEW GURGAON HOME DEVELOPERS PVT. LTD.)

ARCHITECTURE:
ARCOP

ARCOP ASSOCIATES PVT LTD
Plot No. 36B, Sector-32, Institutional Area,
Gurgaon, Haryana. 122001, India
Tel.: 91-124-4595500
91-124-4595550
Fax: 91-124-4595550

OWNER'S SEAL
& SIGNATURE

APPROVED BY
S.P. BHATNAGAR
S.P. BHATNAGAR
S.P. BHATNAGAR

ARCHITECT'S SEAL
& SIGNATURE

APPROVED BY
S.P. BHATNAGAR
S.P. BHATNAGAR
S.P. BHATNAGAR

JAN-2023

Drawing Title:-

SECTION-BB
TOWER-B

Drawing No.:-

TB-10

SECTION-BB
TOWER-B