

Note :-

- 1.BUILDING WILL BE DESIGNED (STRUCTURES) AS PER RELEVANT IS CODES FOR EARTH QUAKE RESISTANCE.
2. THE BUILDING IS ARTIFICIALLY LIT AND MECHANICALLY VENTILATED.

LEGEND:-

TO BE READ WITH THIS OFFICE
MEMO NO. 2077
DATED: 20-09-2023

ATP(HQ) S.T.P(HQ) S.T.F(HQ) (C.T.P.HQ)
S.PAC S.PAC S.PAC S.PAC
ATP(HQ)
JD.
Ram Avtar Bhatti
JD(HQ)

PROJECT :

REVISED BUILDING PLANS OF GROUP
HOUSING COLONY AREA MEASURING 25.087
ACRES (LICENCE NO. 123 OF 2012 DATED
20-12-2012 IN SECTOR-63, GURGAON BEING
DEVELOPED BY ARLE BUILDERS BEING
DEVELOPERS PVT. LTD. AND OTHERS IN
COLLABORATION WITH DLF HOME
DEVELOPERS LTD.(EARLIER KNOWN AS DLF
NEW GURGAON HOME DEVELOPERS PVT.LTD)

ARCHITECTURE:

ARCOP

ARCOP ASSOCIATES PVT LTD
Plot No. 36B, Sector-32, Institutional Area,
Gurgaon, Haryana. 122001. India
Tel.: 91-124-4595500
91-124-4595550
Fax: 91-124-4595550

OWNER'S SEAL
& SIGNATURE

DLF Home Developers Limited
Authorized Signatory

ARCHITECT'S SEAL
& SIGNATURE

RATEEK BHATNAGAR
ARCHITECT
U.C.A. ASSA
Registration No.: GA320352077
U.C.A.

JAN.-2023.
Drawing Title:-

Scale : 1:100

Drawing No:-

ELEVATION-1
TOWER-E

TE-07

ELEVATION - 1
TOWER-E

Note :-

1. BUILDING WILL BE DESIGNED (STRUCTURES) AS PER RELEVANT IS CODES FOR EARTH QUAKE RESISTANCE.
2. THE BUILDING IS ARTIFICIALLY LIT AND MECHANICALLY VENTILATED.

LEGEND :-

TO BE READ WITH THIS OFFICE
MEMO NO. 2097
DATED: 20-01-2023

ATP(HQ) - STP(HQ) STP(O) STP(HQ)
BSPAC BSPAC BSPAC

ATP(HQ)

Ram Arun Bhatt
JD(HQ)

PROJECT :

REVISED BUILDING PLANS OF GROUP
HOUSING COLONY AREA MEASURING 25.087
ACRES (LICENCE NO. 123 OF 2012 DATED
20-12-2012 IN SECTOR-63, GURGAON BEING
DEVELOPED BY ARLIE BUILDERS &
DEVELOPERS PVT. LTD. AND OTHERS IN
COLLABORATION WITH DLF HOME
DEVELOPERS LTD (EARLIER KNOWN AS DLF
NEW GURGAON HOME DEVELOPERS PVT. LTD)

ARCHITECTURE:
ARCOP

ARCOP ASSOCIATES PVT LTD
Plot No. 36B, Sector-32, Institutional Area,
Gurgaon, Haryana. 122001, India
Tel.: 91-124-4595500
91-124-4595550
Fax: 91-124-4595550

OWNER'S SEAL
& SIGNATURE

DLF Home Developers Limited
Authorised Signatory

ARCHITECT'S SEAL
& SIGNATURE

PRATEEK BHATNAGAR
R.C.A. & I.A.
Registration No.: CA2008032077
U-1779

JAN-2023.

Scale : 1:100

Drawing Title :-

ELEVATION-2
TOWER-E

TE-08

ELEVATION - 2
TOWER-E

Note :-

1.BUILDING WILL BE DESIGNED (STRUCTURES) AS PER RELEVANT IS CODES FOR EARTH QUAKE RESISTANCE.

2. THE BUILDING IS ARTIFICIALLY LIT AND MECHANICALLY VENTILATED.

LEGEND :-

TO BE READ WITH THIS OFFICE MEMO NO. 2097 DATED: 20-01-2023

ATP

ATP

ATP

ATP

PROJECT :

REVISED BUILDING PLANS OF GROUP HOUSING COLONY AREA MEASURING 25.087 ACRES (LICENCE NO. 123 OF 2012 DATED 20-12-2012 IN SECTOR-63, GURGAON BEING DEVELOPED BY ARLIE BUILDERS & DEVELOPERS PVT. LTD. AND OTHERS IN COLLABORATION WITH DLF HOME DEVELOPERS LTD(EARLIER KNOWN AS DLF NEW GURGAON HOME DEVELOPERS PVT.LTD)

ARCHITECTURE:

ARCOP

ARCOP ASSOCIATES PVT LTD
Plot No. 36B, Sector-32, Institutional Area, Gurugram, Haryana. 122001, India
Tel.: 91-124-4595500
91-124-4595550
Fax: 91-124-4595550

OWNER'S SEAL & SIGNATURE

DLF Home Developers Limited

ARCHITECT'S SEAL & SIGNATURE

PRATEEK BHATTNAGAR

JAN - 2023.


Scale : 1:100

Drawing Title:-

Drawing No:-

SECTION-AA
TOWER-E

TE-09

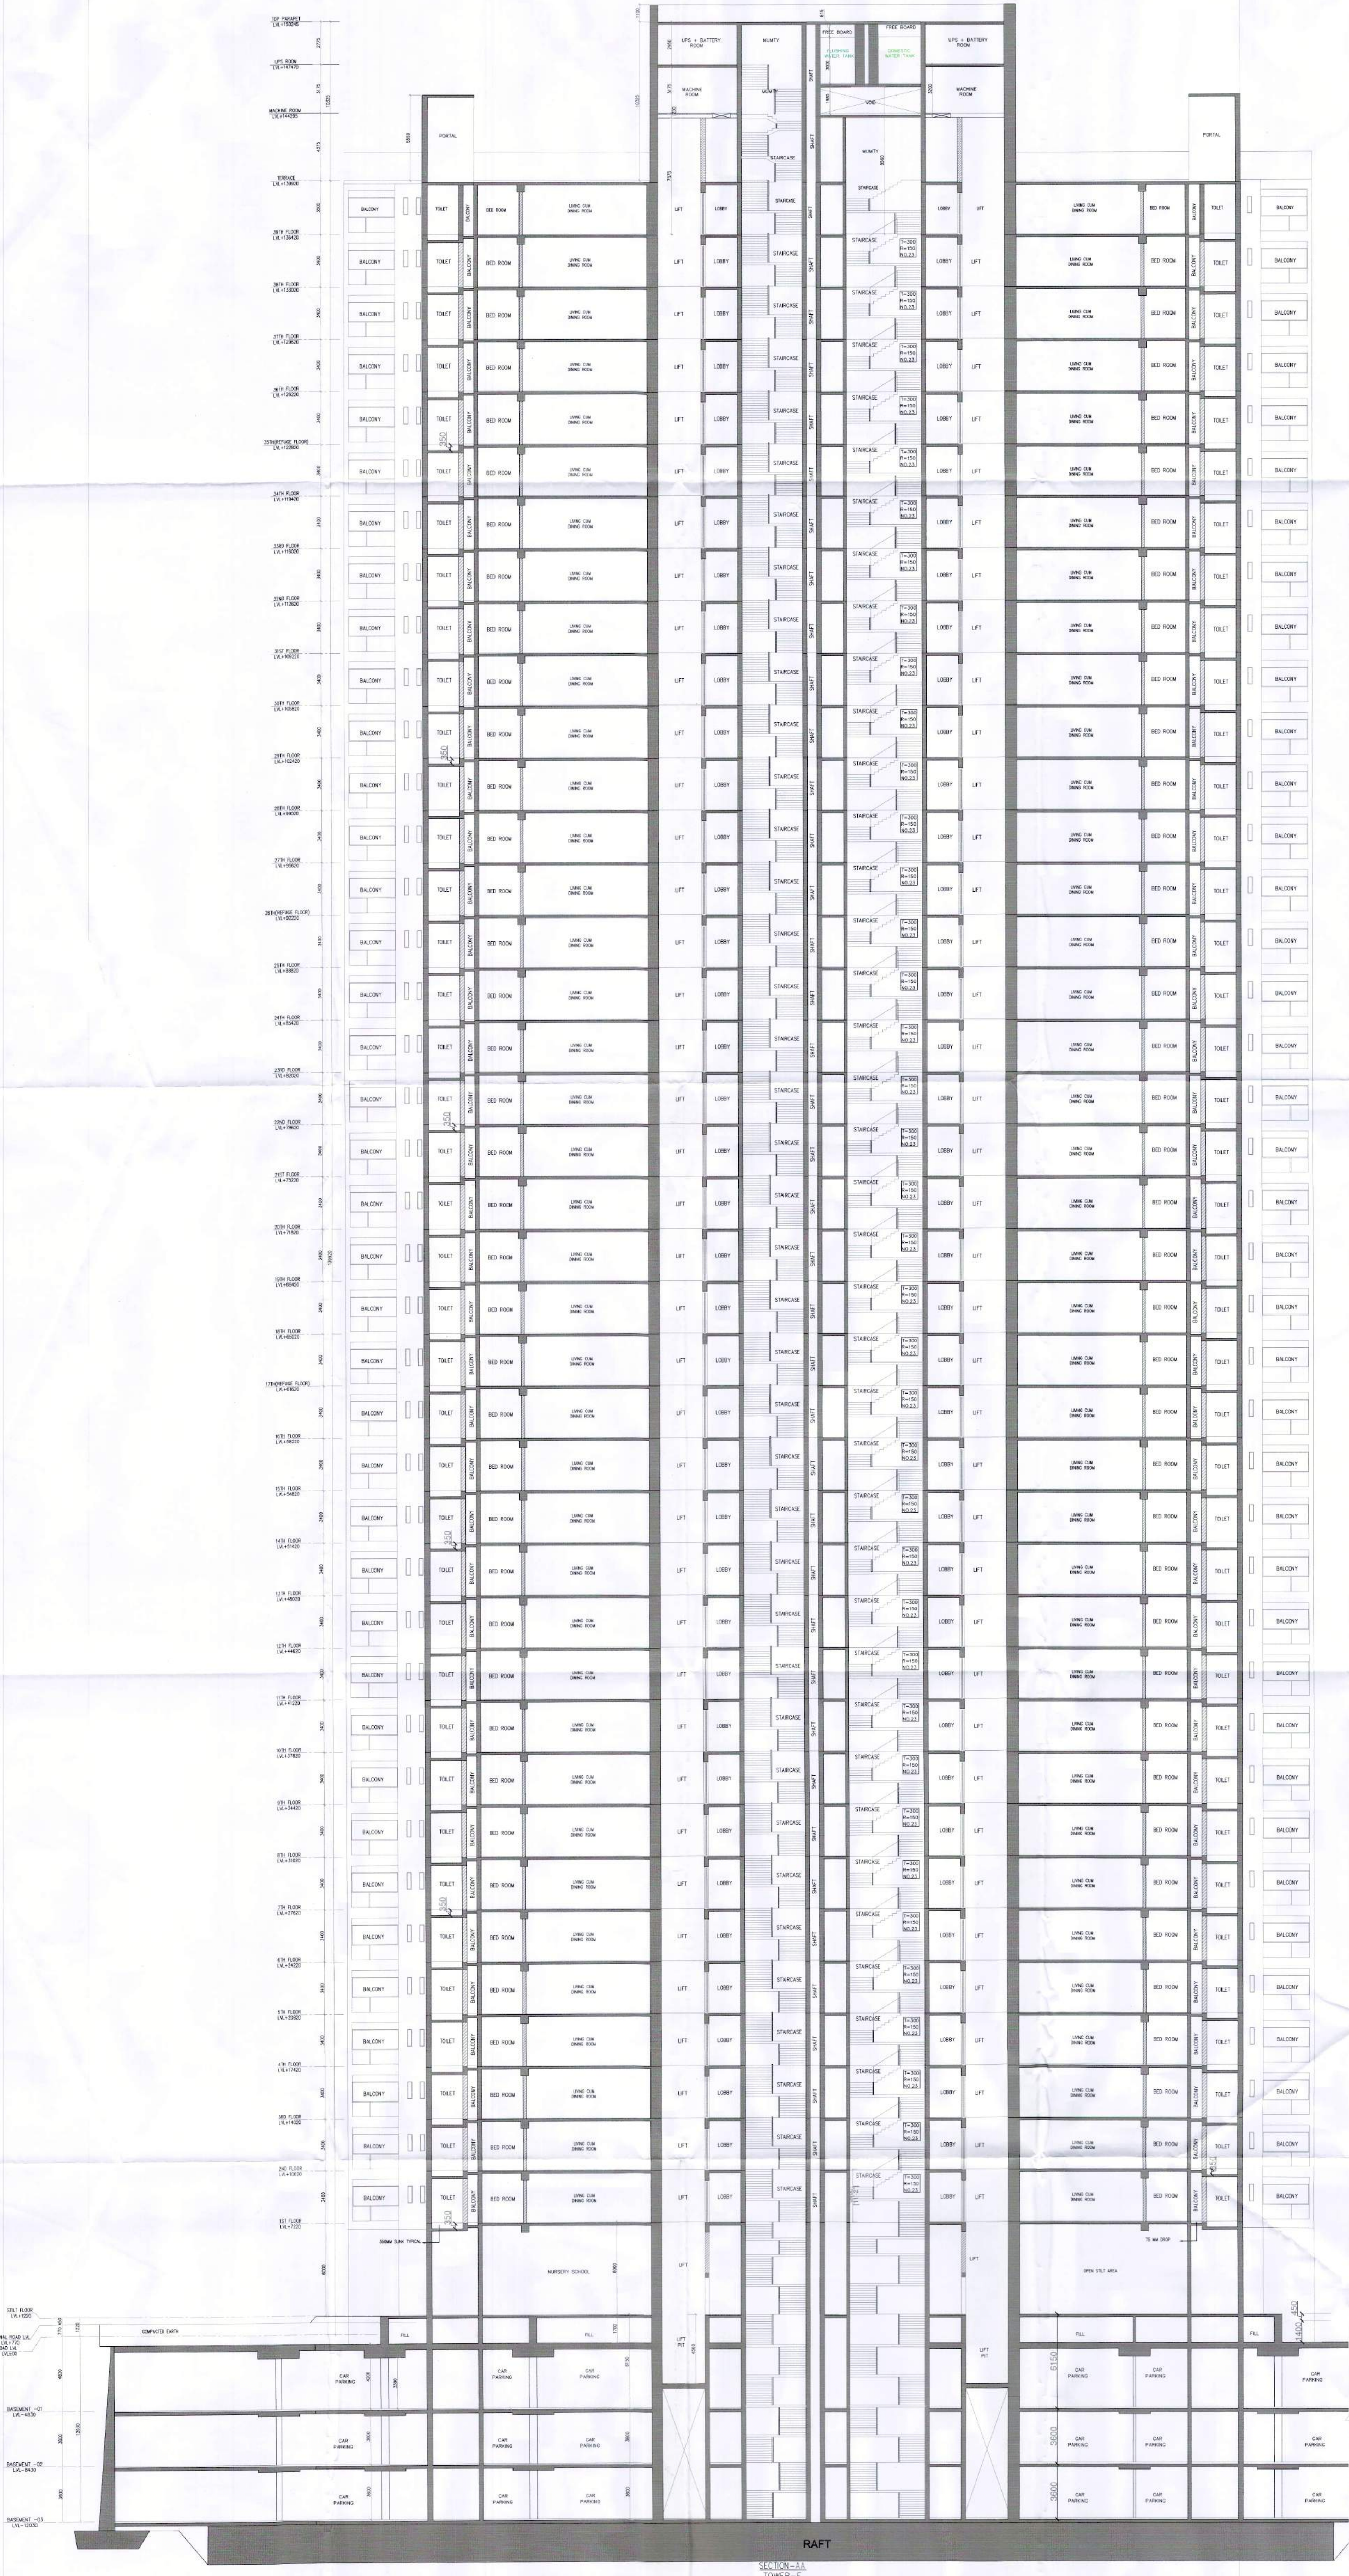

Note :-

1. BUILDING WILL BE DESIGNED (STRUCTURES) AS PER RELEVANT IS CODES FOR EARTH QUAKE RESISTANCE.
2. THE BUILDING IS ARTIFICIALLY LIT AND MECHANICALLY VENTILATED.

LEGEND :-

TO BE READ WITH THIS OFFICE
MEMO NO. 2097
DATED: 20-01-2023

[Signature]
S.P.HQ. S.P.HQ. S.P.HQ.
S.P.HQ. S.P.HQ. S.P.HQ.
S.P.HQ. S.P.HQ. S.P.HQ.

[Signature]
ATP
ATP(HQ)

Ran Avin Bani
JD(HQ)

PROJECT :

REVISED BUILDING PLANS OF GROUP
HOUSING COLONY AREA MEASURING 25.087
ACRES (LICENSE NO. 123 OF 2012 DATED
20-12-2012 IN SECTOR-63, GURGAON BEING
DEVELOPED BY ARLIE BUILDERS &
DEVELOPERS PVT. LTD. AND OTHERS IN
COLLABORATION WITH DLF HOME
DEVELOPERS LTD. EARLIER KNOWN AS DLF
NEW GURGAON HOME DEVELOPERS PVT. LTD.)

ARCHITECTURE:
ARCOP

ARCOP ASSOCIATES PVT LTD
Plot No. 36B, Sector-32, Institutional Area,
Gurgaon, Haryana. 122001, India
Tel.: 91-124-4595500
91-124-4595550
Fax: 91-124-4595550

OWNER'S SEAL
& SIGNATURE

DLF Home Developers Limited
[Signature]
Authorised Signatory

ARCHITECT'S SEAL
& SIGNATURE

[Signature]
PRATEEK BHATTAN
REGISTERED ARCHITECT
Registration No.: CA29093007
1-1-2022

JAN.-2023. Scale 1:100

Drawing Title :-

SECTION-BB
TOWER-E

TE-10

SECTION-BB
TOWER-E