
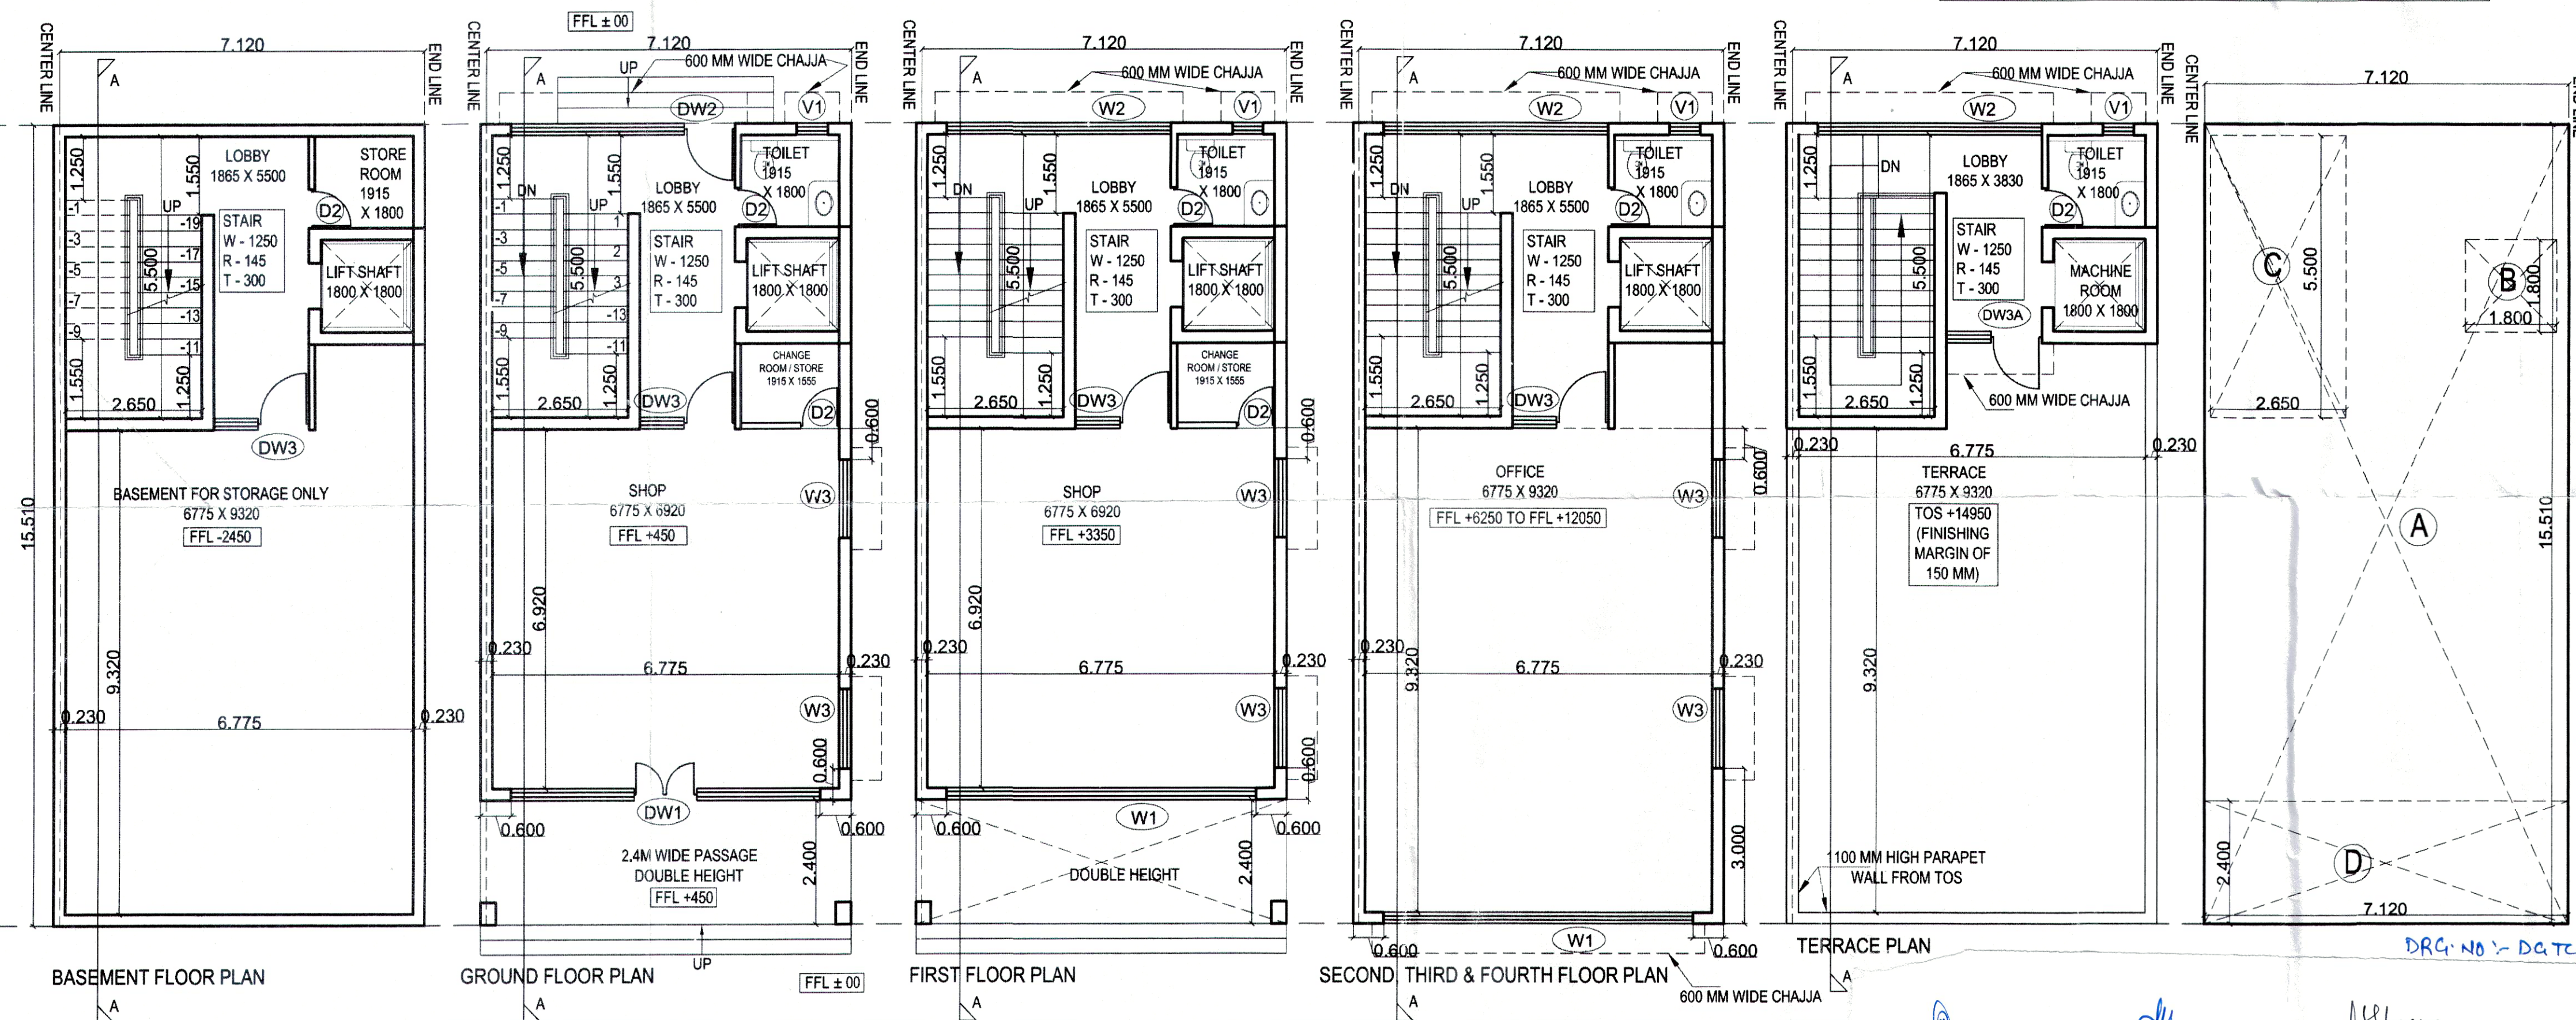


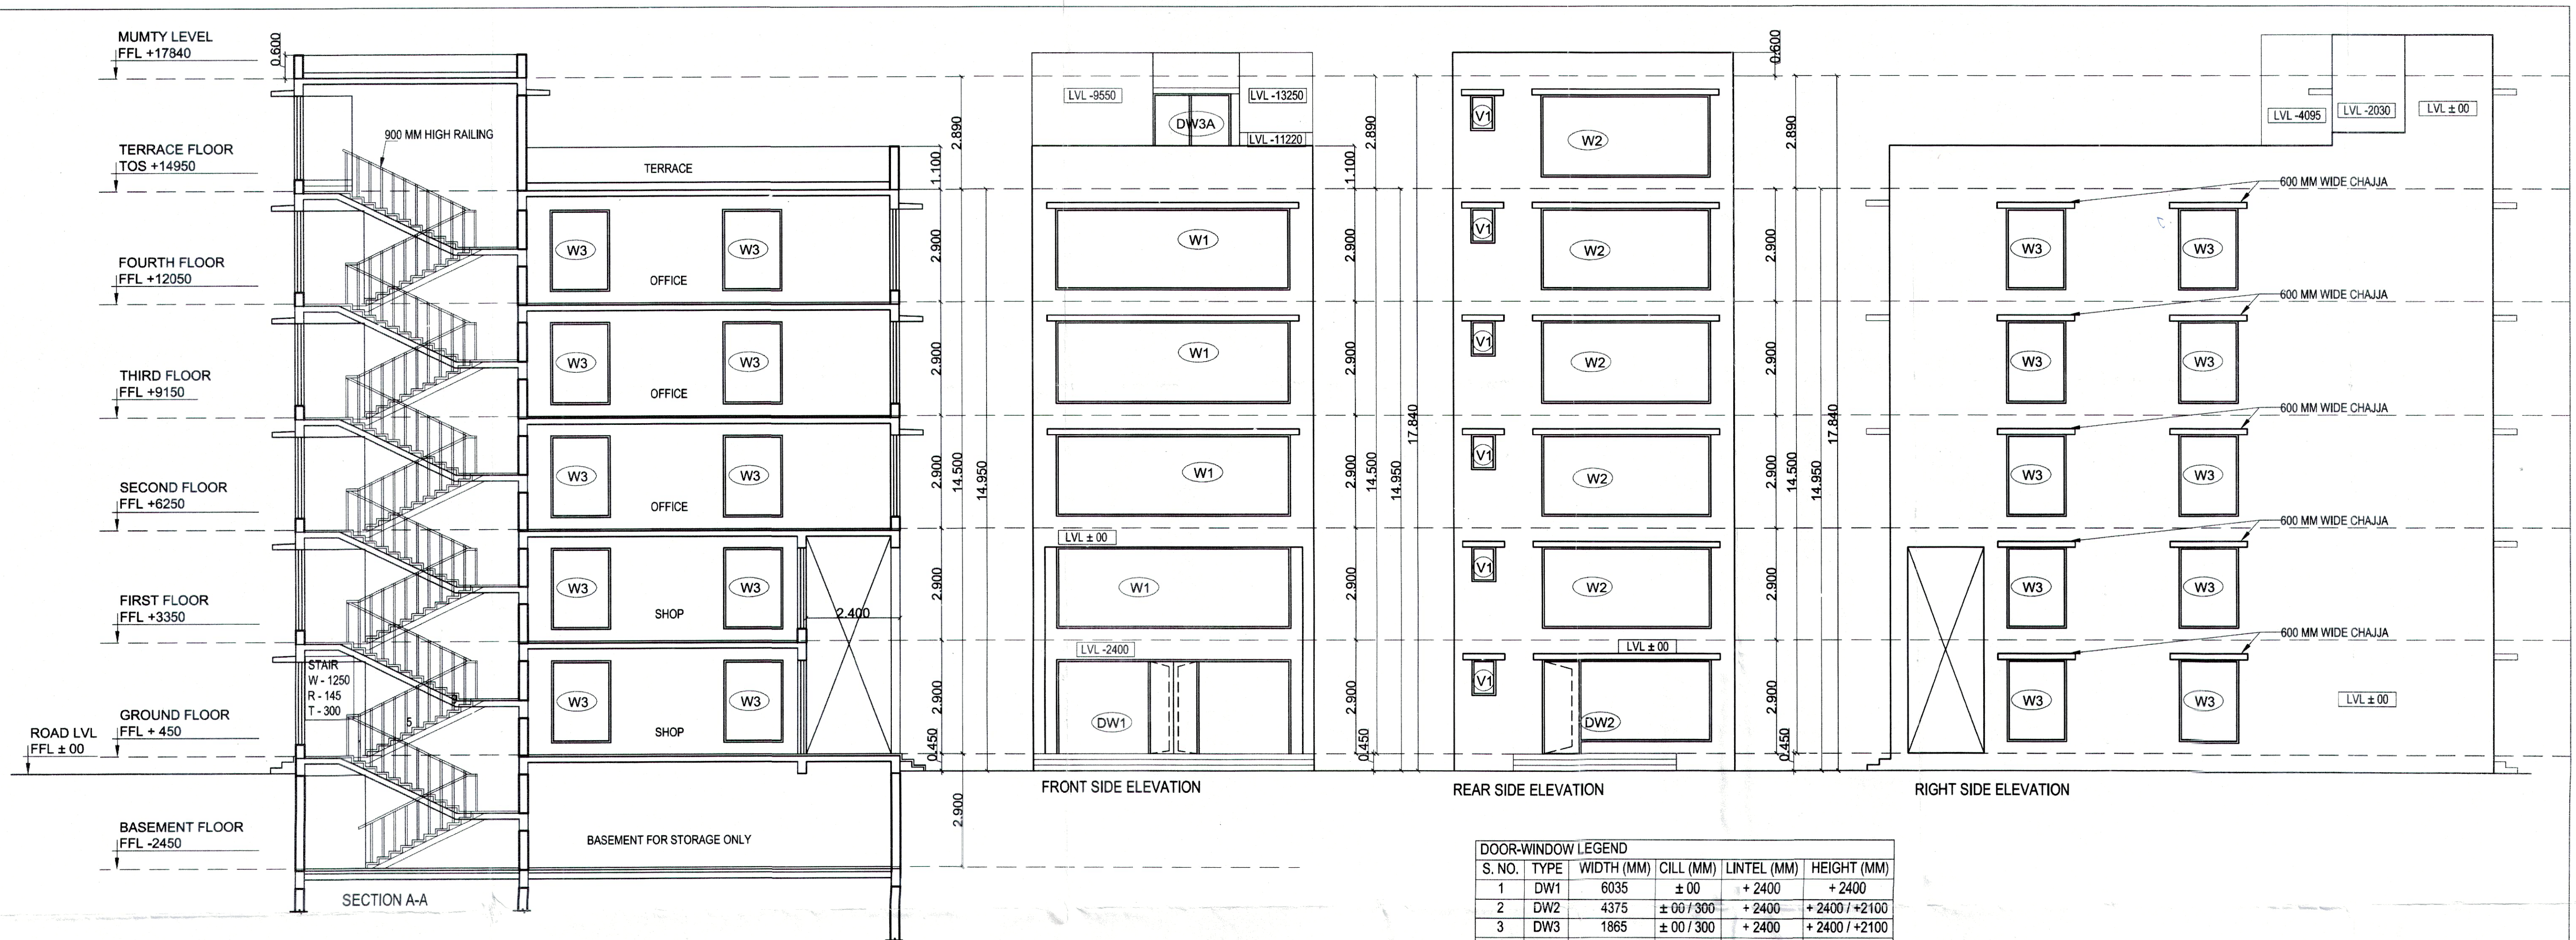

NOTES

1. ALL DIMENSIONS ARE IN MM
2. THE DRAWING IS TO BE READ & NOT SCALED.
3. ALL LEVELS ARE FROM ROAD LEVEL ± 00
4. ALL LEVELS MARKED ARE FINISHED FLOOR LEVELS. THE TERRACE LEVELS ARE TOP OF SLAB LEVELS.
5. ALL CILL & LINTEL LEVELS ARE FROM RESPECTIVE FINISHED FLOOR LEVELS
6. ALL STRUCTURAL MEMBERS ARE TO BE AS PER STRUCTURAL DRAWINGS.

DEVELOPER/OWNER
KRISTINA INFRASTRUCTURE PVT. LTD

ARCHITECT
ADA
ARCHITECTS & PLANNERS CONSULTANTS
C-1, PLOT NO. 10, SECTOR-26, GATEWAY, NEW DELHI - 110068
TEL: 011-26283433, 011-26283434
WWW.ADAINDIA.COM

PROJECT
PROPOSED ARCHITECTURAL CONTROL SHEET OF STANDARD DESIGN OF SCO'S OF COMMERCIAL SITE - 2 AREA MEASURING 2.0834 ACRES PART OF RESIDENTIAL PLOTTED COLONY OVER AN AREA 103.034 ACRES (LICENSE NO. 70 OF 2009 DATED 24.11.2009 & LICENSE NO. 99 OF 2021 DATED 18.11.2021) IN, SECTOR 26, GATEWAY, NEW DELHI - 110068 BEING DEVELOPED BY: KRISTINA INFRASTRUCTURE PVT. LTD.

DRAWING NAME
FOR PLOT NOS. - 16

SCALE
1:50

SHEET NO.
05

DATE OF DRAWING
21-10-2022

OWNER SIGNATURE
AKHILESH DATTA
Director

ARCHITECT SIGNATURE
AKHILESH DATTA
Director

DRG. No. :- DATCP 8947(V) Dated :- 09-01-2022

(RAJESH DUTT) JD (HQ)
(ASHISH SHARMA) ATP (HQ)
(HITESH SHARMA) STP (HQ)
(P. SINGH) CTP (HR)
(T.L. SATYAPRAKASH, IAS) DGTCP (HR)