


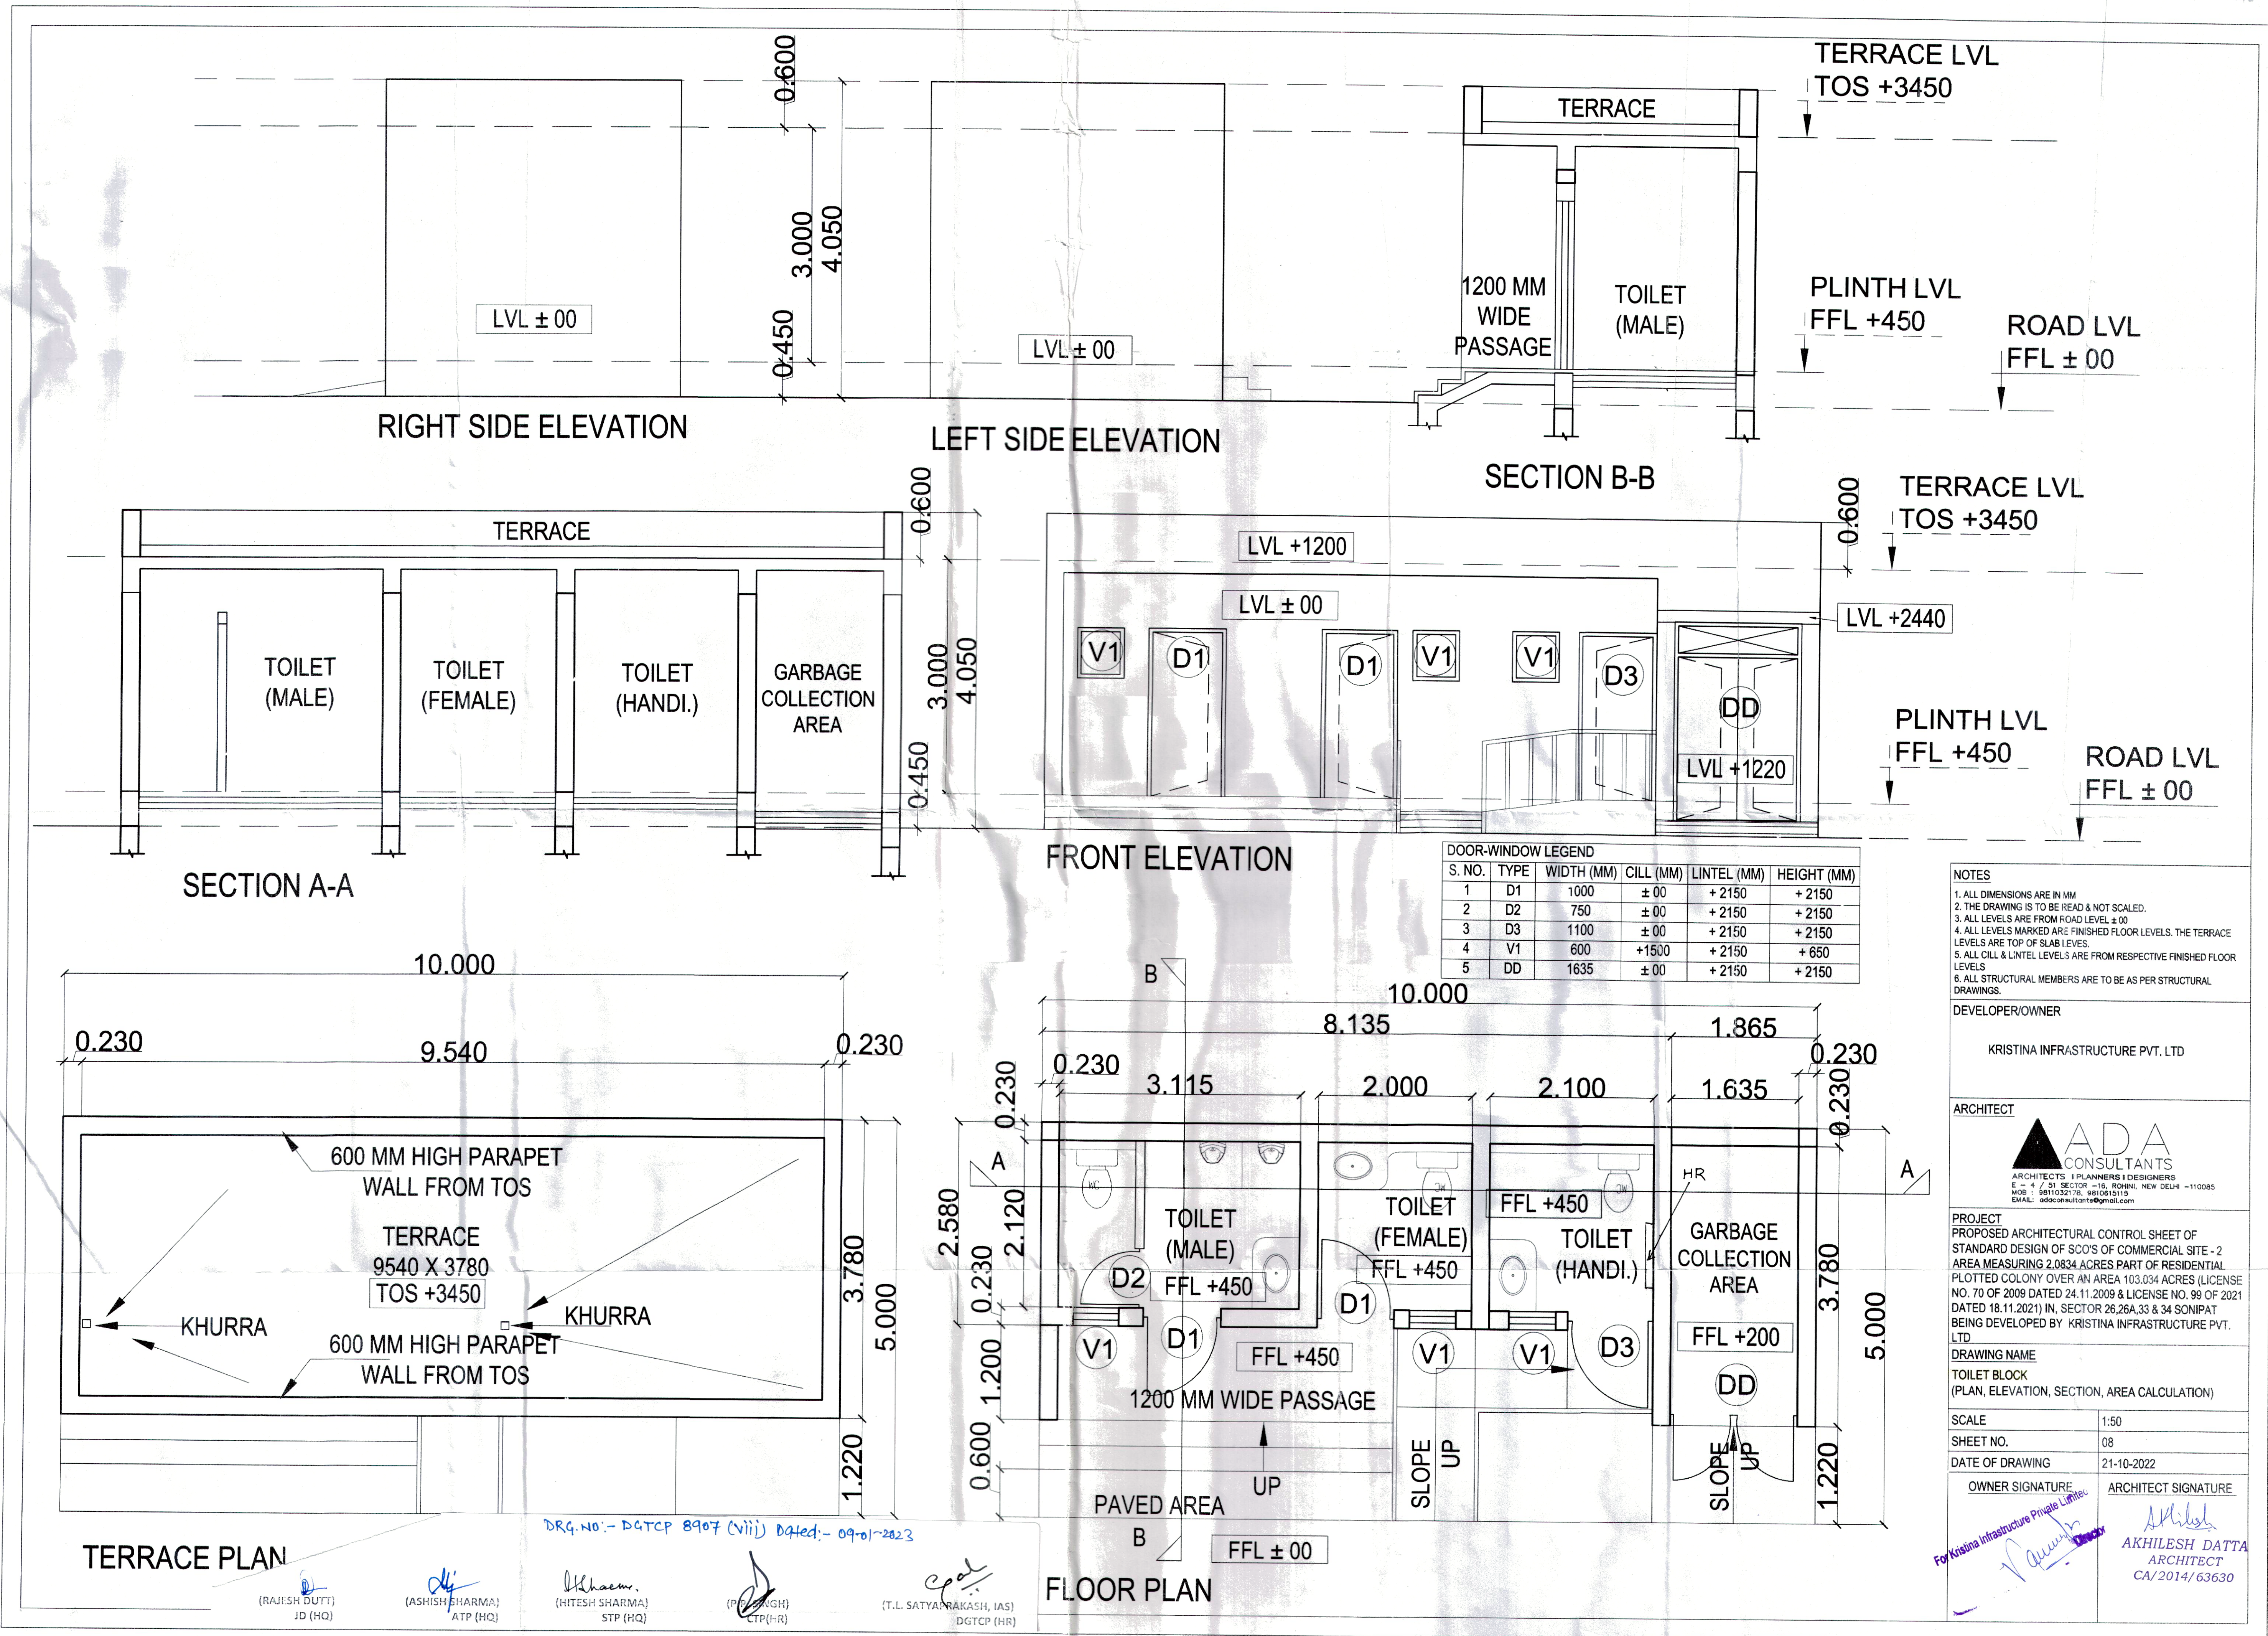

NOTES

1. ALL DIMENSIONS ARE IN MM.
2. THE DRAWING IS TO BE READ & NOT SCALED.
3. ALL LEVELS ARE FROM ROAD LEVEL ± 00.
4. ALL LEVELS MARKED ARE FINISHED FLOOR LEVELS. THE TERRACE LEVELS ARE TOP OF SLAB LEVELS.
5. ALL CILL & LINTEL LEVELS ARE FROM RESPECTIVE FINISHED FLOOR LEVELS.
6. ALL STRUCTURAL MEMBERS ARE TO BE AS PER STRUCTURAL DRAWINGS.

DEVELOPER/OWNER

KRISTINA INFRASTRUCTURE PVT. LTD

ARCHITECT

ADA CONSULTANTS
ARCHITECTS | PLANNERS | DESIGNERS
E - 4 / 31 SECTOR - 16, ROHINI, NEW DELHI - 110085
MOB : 981032178, 9810615115
EMAIL: adaconsultants@gmail.com

PROJECT

PROPOSED ARCHITECTURAL CONTROL SHEET OF STANDARD DESIGN OF SCO'S OF COMMERCIAL SITE - 2 AREA MEASURING 2.0834 ACRES PART OF RESIDENTIAL PLOTTED COLONY OVER AN AREA 103.034 ACRES (LICENSE NO. 70 OF 2009 DATED 24.11.2009 & LICENSE NO. 99 OF 2021 DATED 18.11.2021) IN, SECTOR 26, 26A, 33 & 34 SONIPAT BEING DEVELOPED BY KRISTINA INFRASTRUCTURE PVT. LTD.

DRAWING NAME

TOILET BLOCK
(PLAN, ELEVATION, SECTION, AREA CALCULATION)

SCALE 1:50

SHEET NO. 08

DATE OF DRAWING 21-10-2022

OWNER SIGNATURE *[Signature]* **ARCHITECT SIGNATURE** *[Signature]*

For Kristina Infrastructure Private Limited

AKHILESH DATTA
ARCHITECT
CA/2014/63630