

PLUMBING LEGEND

- 1 110 OD SOIL PIPE
- 2 110 OD WASTE PIPE (KIOSK)
- 3 160 OD SOIL PIPE
- 4 75 OD ANTISYPHONAGE VENT PIPE
- 5 DOMESTIC WATER SUPPLY DN TAKE PIPE (OFFICE BLOCK)
- 6 FLUSHING WATER SUPPLY DN TAKE PIPE (OFFICE BLOCK)
- 7 DOMESTIC WATER SUPPLY PIPE (HYDRO-PNEUMATIC)
- 8 FLUSHING WATER RISER PIPE
- 9 DOMESTIC WATER RISER PIPE
- 10 FLUSHING WATER RISER PIPE
- 11 SOFT WATER RISER PIPE
- 12 110 OD RAIN WATER PIPE
- 13 160 OD RAIN WATER PIPE
- 14 75 OD RAIN WATER PIPE (BALCONY)
- 15 210 OD RAIN WATER PIPE

FIRE FIGHTING LEGEND

- 1 1500 M/S FIRE PIPE (FOR RETAIL/CINEMA AREA)
- 2 1500 M/S FIRE PIPE (LOWER ZONE)
- 3 1500 M/S FIRE PIPE (OFFICE BLOCK)
- 4 1500 M/S SPRINKLER PIPE (LOWER ZONE)
- 5 8000 DRAIN PIPE
- 6 1500 M/S FIRE PIPE (HIGH ZONE)
- 7 1500 M/S SPRINKLER PIPE (HIGH ZONE)
- 8 1500 M/S SPRINKLER PIPE (ALTERNATIVE LOWER ZONE)
- 9 1500 M/S SPRINKLER PIPE (ALTERNATIVE HIGH ZONE)
- 10 1500 M/S SPRINKLER PIPE (MAKE UP LINE)
- 11 FIRE HOSE CABINET


ALREADY SANCTIONED
MEMO NO. ZP-267/AD/RA/2021
18/02/27-07-2021

OC RECEIVED
MEMO NO. 126/AD/RA
2021/3/386/13-12-2021

REVISED SUBMISSION

GROSS CINEMA AREA
AT 4TH FLOOR

ALREADY SANCTIONED

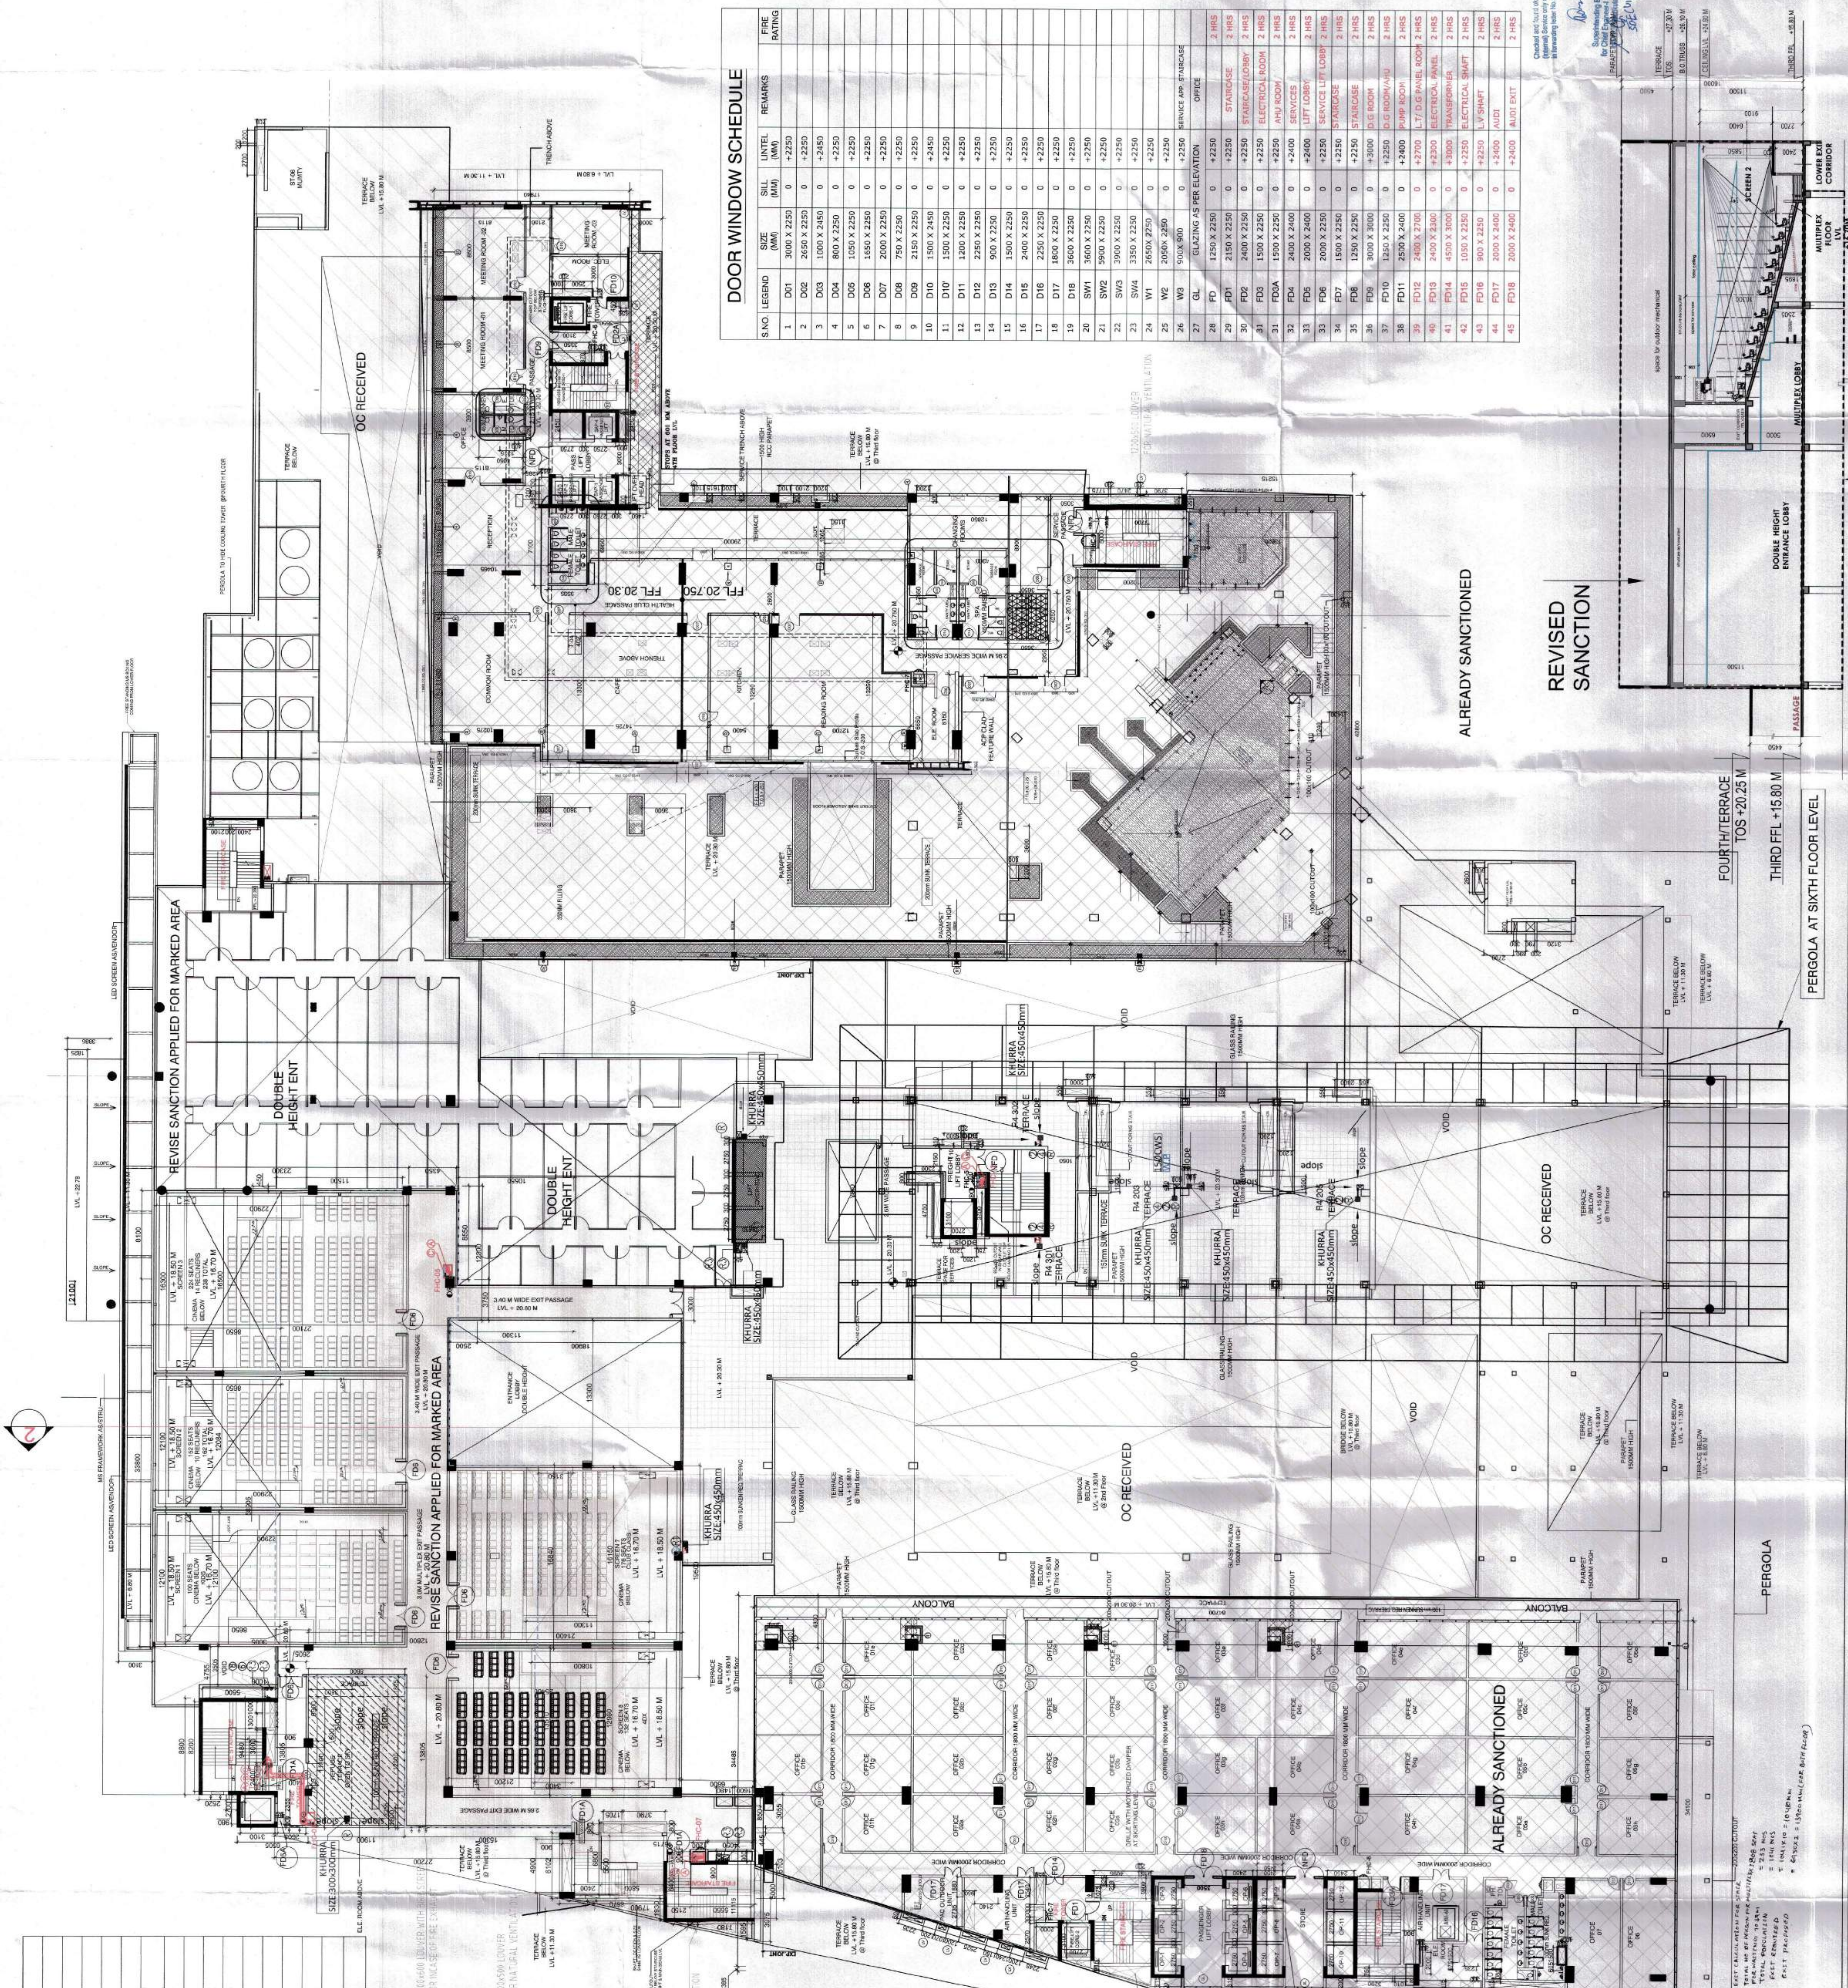

DOOR WINDOW SCHEDULE

S.NO	LEGEND	SIZE (MM)	UNIT (MM)	REMARKS	FIRE RATING
1	D01	3000 X 2250	0	2250	
2	D02	2650 X 2250	0	2250	
3	D03	1000 X 2450	0	2450	
4	D04	800 X 2250	0	2250	
5	D05	1050 X 2250	0	2250	
6	D06	1650 X 2250	0	2250	
7	D07	2000 X 2250	0	2250	
8	D08	750 X 2250	0	2250	
9	D09	2150 X 2250	0	2250	
20	SW1	3600 X 2250	0	2250	
21	SW2	3600 X 2250	0	2250	
22	SW3	3900 X 2250	0	2250	
23	SW4	3350 X 2250	0	2250	
24	W1	2600 X 2250	0	2250	
25	W2	2000 X 2250	0	2250	
26	W3	500 X 800	0	2250	
27	CL	1250 X 2250	0	2250	
28	FD	1250 X 2250	0	2250	2 HRS
29	FD1	2150 X 2250	0	2250	2 HRS
30	FD2	2400 X 2250	0	2250	2 HRS
31	FD3	1500 X 2250	0	2250	2 HRS
32	FD4	2000 X 2400	0	2400	2 HRS
33	FD5	2000 X 2400	0	2400	2 HRS
34	FD6	2000 X 2250	0	2250	2 HRS
35	FD7	1500 X 2250	0	2250	2 HRS
36	FD8	1250 X 2250	0	2250	2 HRS
38	FD10	1250 X 2250	0	2250	2 HRS
39	FD11	1250 X 2250	0	2250	2 HRS
40	FD12	2400 X 2700	0	2700	2 HRS
41	FD13	2400 X 2250	0	2250	2 HRS
42	FD14	4500 X 3000	0	3000	2 HRS
43	FD15	1050 X 2250	0	2250	2 HRS
44	FD16	900 X 2250	0	2250	2 HRS
45	FD17	2000 X 2400	0	2400	2 HRS
46	FD18	2000 X 2400	0	2400	2 HRS

ALREADY SANCTIONED

REVISED SANCTION

OC RECEIVED

PERGOLA

FOURTH/TERRACE
TOS +20.25 M

THIRD FFL +15.80 M

PERGOLA AT SIXTH FLOOR LEVEL

DOUBLE HEIGHT
ENTRANCE LOBBY

MULTIPLEX LOBBY

SCREEN 2

SCREEN 1

SCREEN 3

SCREEN 4

