


PLUMBING LEGEND:	
1. 1000 SOIL RPT / VENT PIPE	
2. 1500 SOIL RPT / VENT PIPE	
3. 750 VENT PIPE	
4. 1500 RAIN WATER PIPE	
5. 1500 RAIN WATER PIPE	
6. 750 UTILITY / BALCONY DRAIN PIPE	
7. 750 UTILITY / BALCONY DRAIN PIPE	
8. DRAINING DOWN	
9. DOMESTIC RIGID PIPE	
10. DOMESTIC RIGID PIPE	
11. ALL ACCESS DRAIN	
12. FLOOR DRAIN	
13. FLOOR DRAIN	
14. FLOOR DRAIN	
15. 100mm CUTOUT FOR WC PT	
16. 100mm CUTOUT FOR WASH BASIN	
17. 150mm CUTOUT FOR WASH BASIN	
18. 150mm CUTOUT FOR WASH BASIN	
19. 1500 FIRE HYDRANT LOW ZONE	
20. 1500 FIRE HYDRANT HIGH ZONE	
21. 1500 FIRE HYDRANT HIGH ZONE	
- ALL LETS SHALL HAVE 100% POWER BACK-UP.
- ALL ELECTRICAL INSTALLATIONS SHALL BE AS PER PROVISIONS OF NEC.
- FIRE FIGHTING / SAFETY PROVISIONS WILL BE AS PER RELEVANT NBC PROVISIONS.
- ALL ELECTRICAL EQUIPMENTS SHALL BE PROVIDED WITH RELEVANT CODES.
- ALL TOILETS ARE VENTILATED AS PER HARYANA BUILDING CODE.
- BUILDING HAS AUTOMATIC SPRINKLER SYSTEM WHEREVER REQUIRED BY NBC.
- BUILDING WALL IS DISCONTINUED (STRUCTURES) AS PER RELEVANT I.S. CODES FOR
- ALL HIGH RISE BUILDINGS ARE INTERCONNECTED THROUGH CORRIDOR / BRIDGES.
- SOLAR PANELS OR REQUIRED CABLE SHALL BE PROVIDED ON ROOF TOP AS PER
- HARBED ZONING NORMS.
- ALL BUILDING SHALL HAVE 100% BACKUP IN ALLY OF ONE OF THE PHASES IN
- RESIDENTIAL APARTMENT SHOULD BE IN 1 HR. FIRE RATED WITH PROVISION OF
- SPRINKLER ON INTERNAL SIDE OF THE SAME WALL.

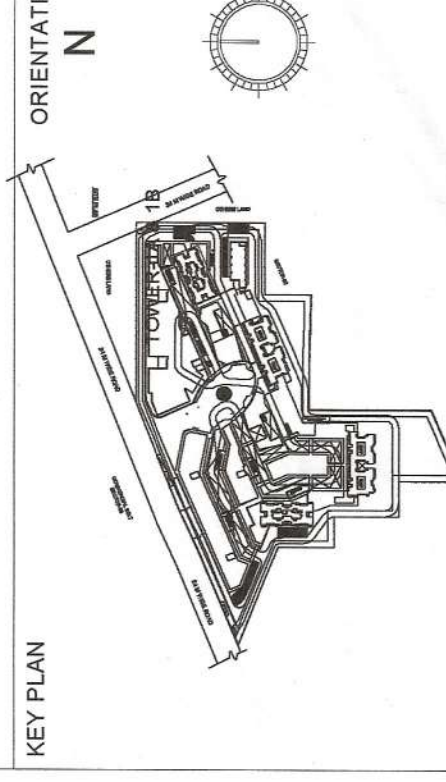

PRINCIPAL ARCHITECT:

ACPL






PROJECT:-
REVISED BUILDING PLANS OF MIXED LAND
USE COLONY (70% RESIDENTIAL + 30%
COMMERCIAL) MEASURING 14.4125 ACRES
(LICENCE NO. 15 OF 2017 DATED-02.05.2017)
UNDER TOD POLICY DATED 09.02.2016 IN
SECTOR-65, GURUGRAM BEING DEVELOPED
BY,MANGLAM MULTIPLEX PVT. LTD.

OWNER/AUTH. SIGNATURE

PROJECT DIRECTOR

ARCHITECT'S SIGNATURE

TYP. 3RD TO 8TH & 12TH TO 18TH
FLOOR PLAN (TOWER-1A-1B)

SCALE :- 1:100

REQUIRED REFUGE AREA

= AREA OF 2 FLOOR X 0.3


= $\frac{790.376 + 789.781}{12.5} \times 0.30$

= 37.92 SQMT

PROVIDED REFUGE AREA


= $\frac{1580.157 \times 0.30}{12.5}$

= 38.332 SQMT.

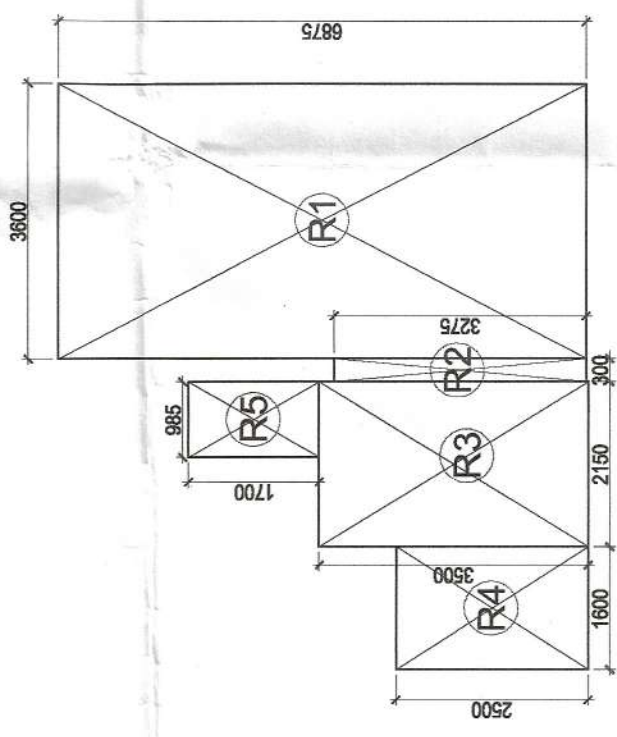


REFUGE AREA DIAGRAM

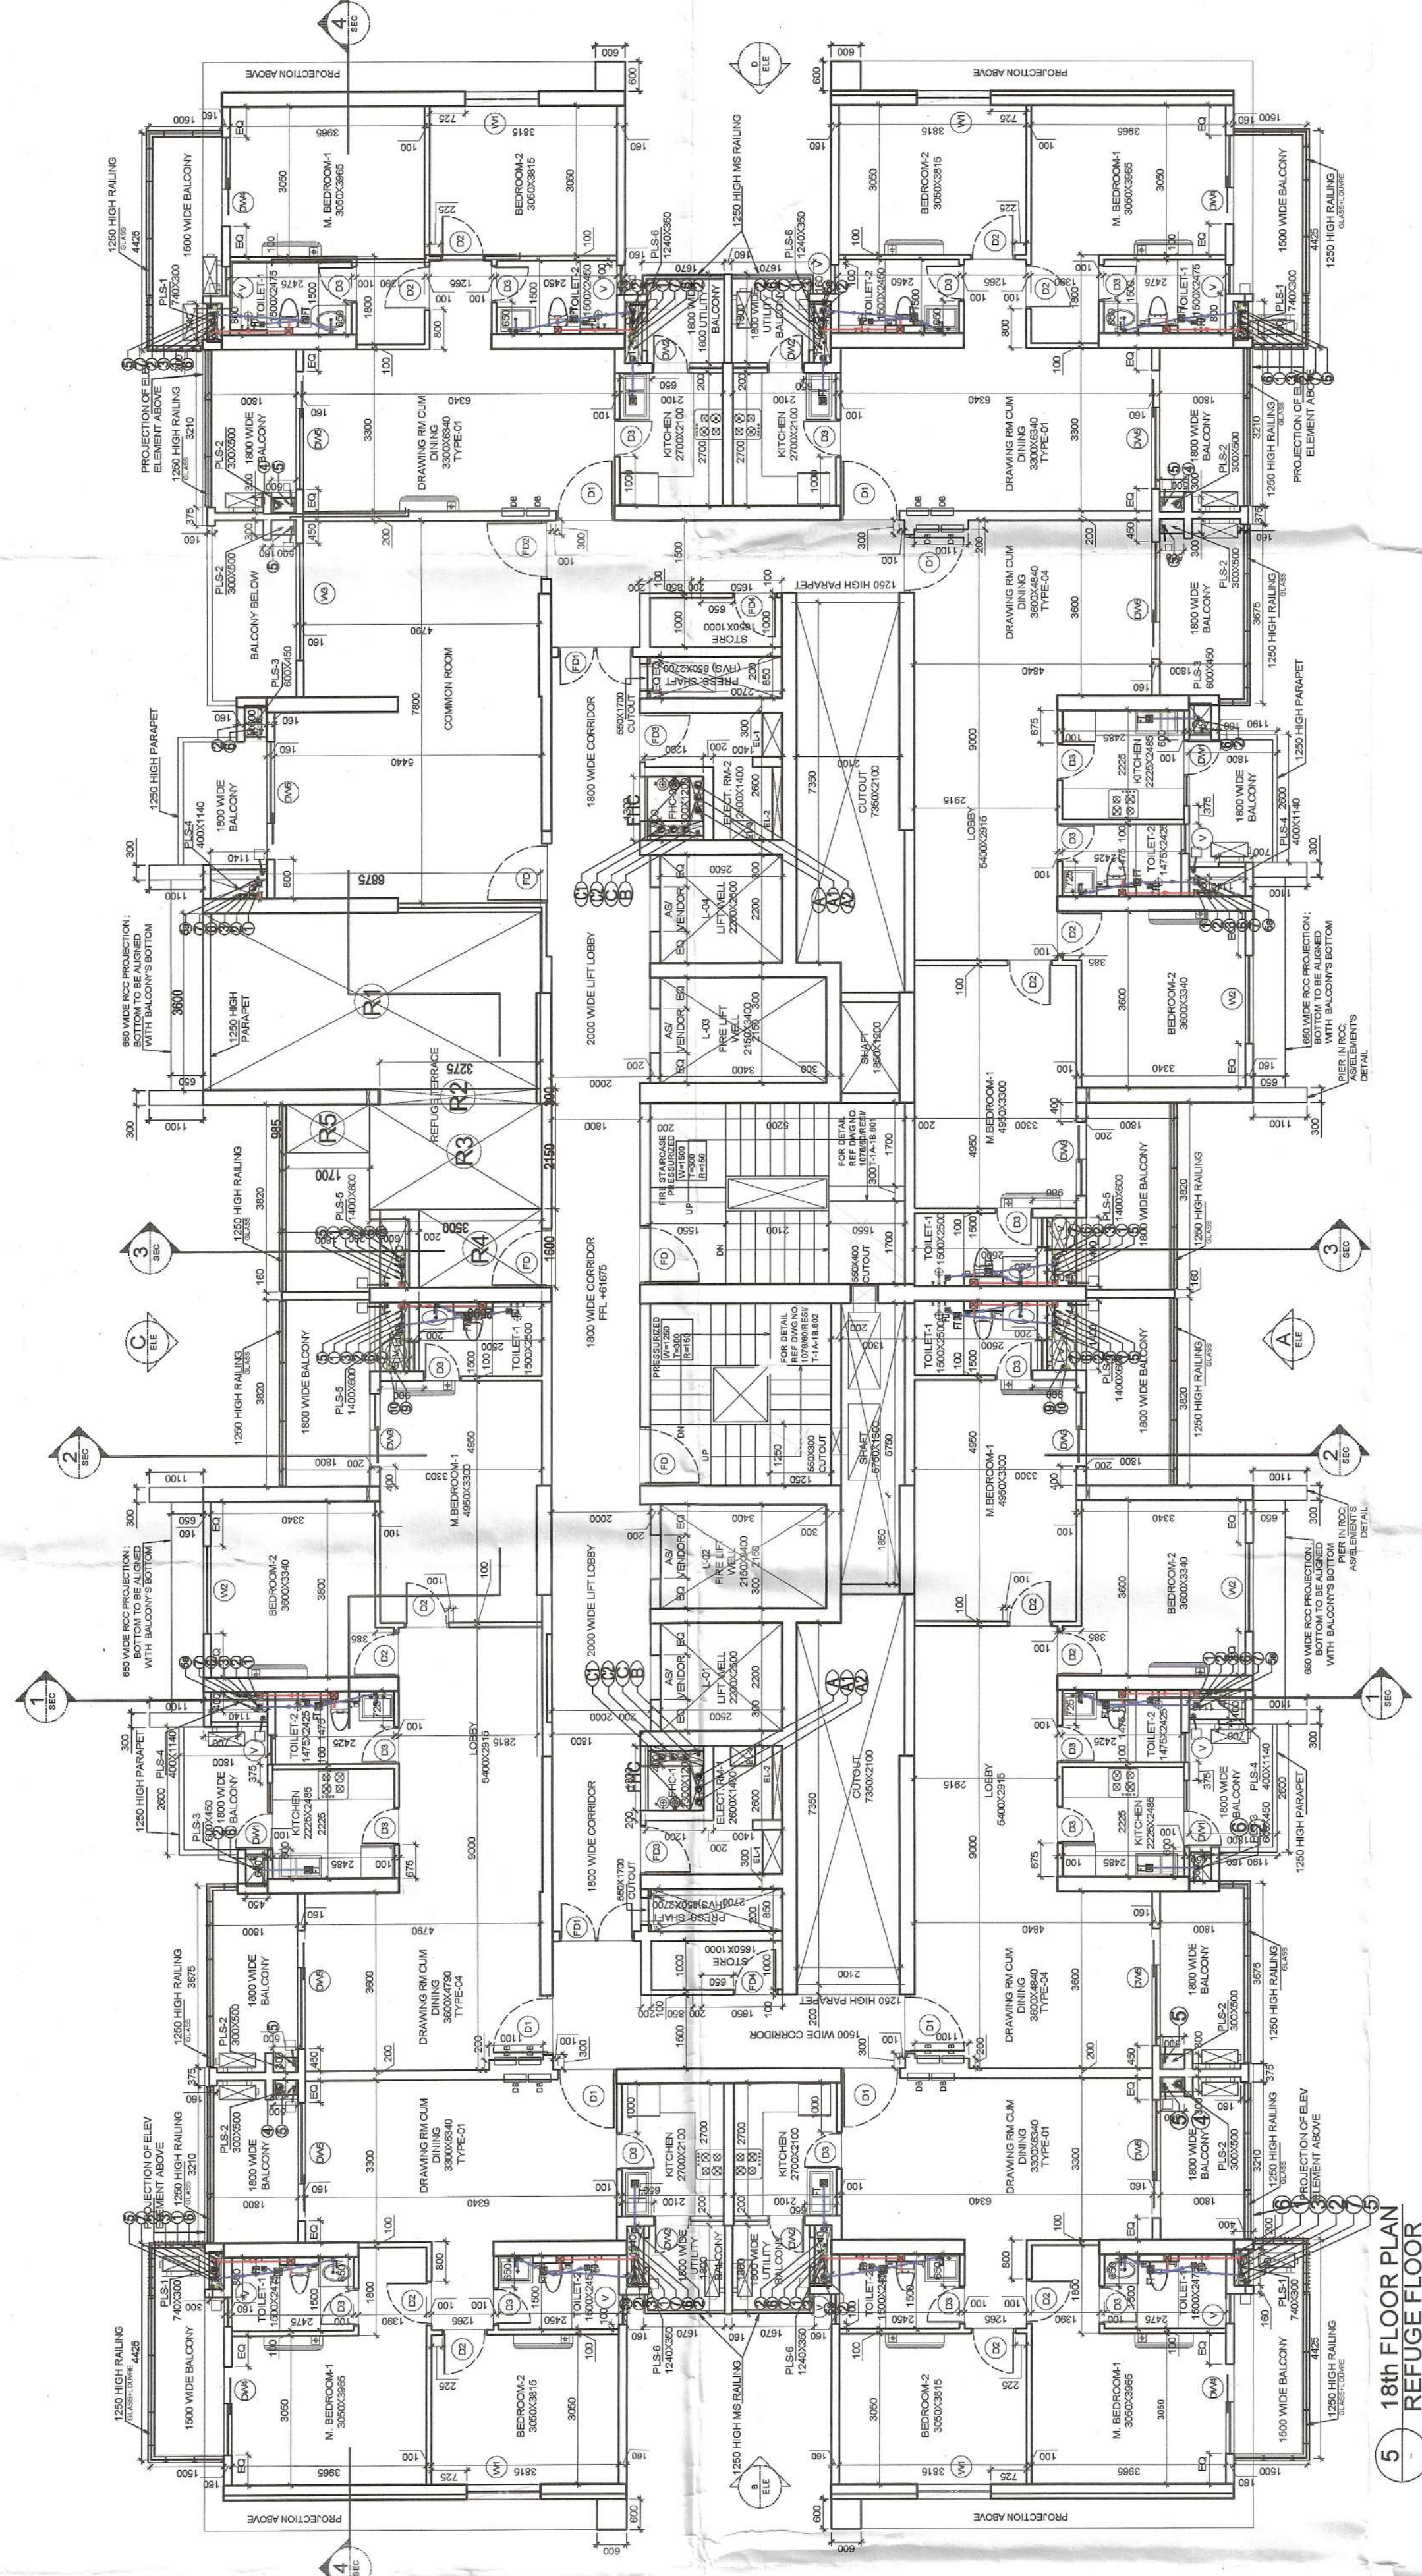

5 18th FLOOR PLAN
REFUGE FLOOR

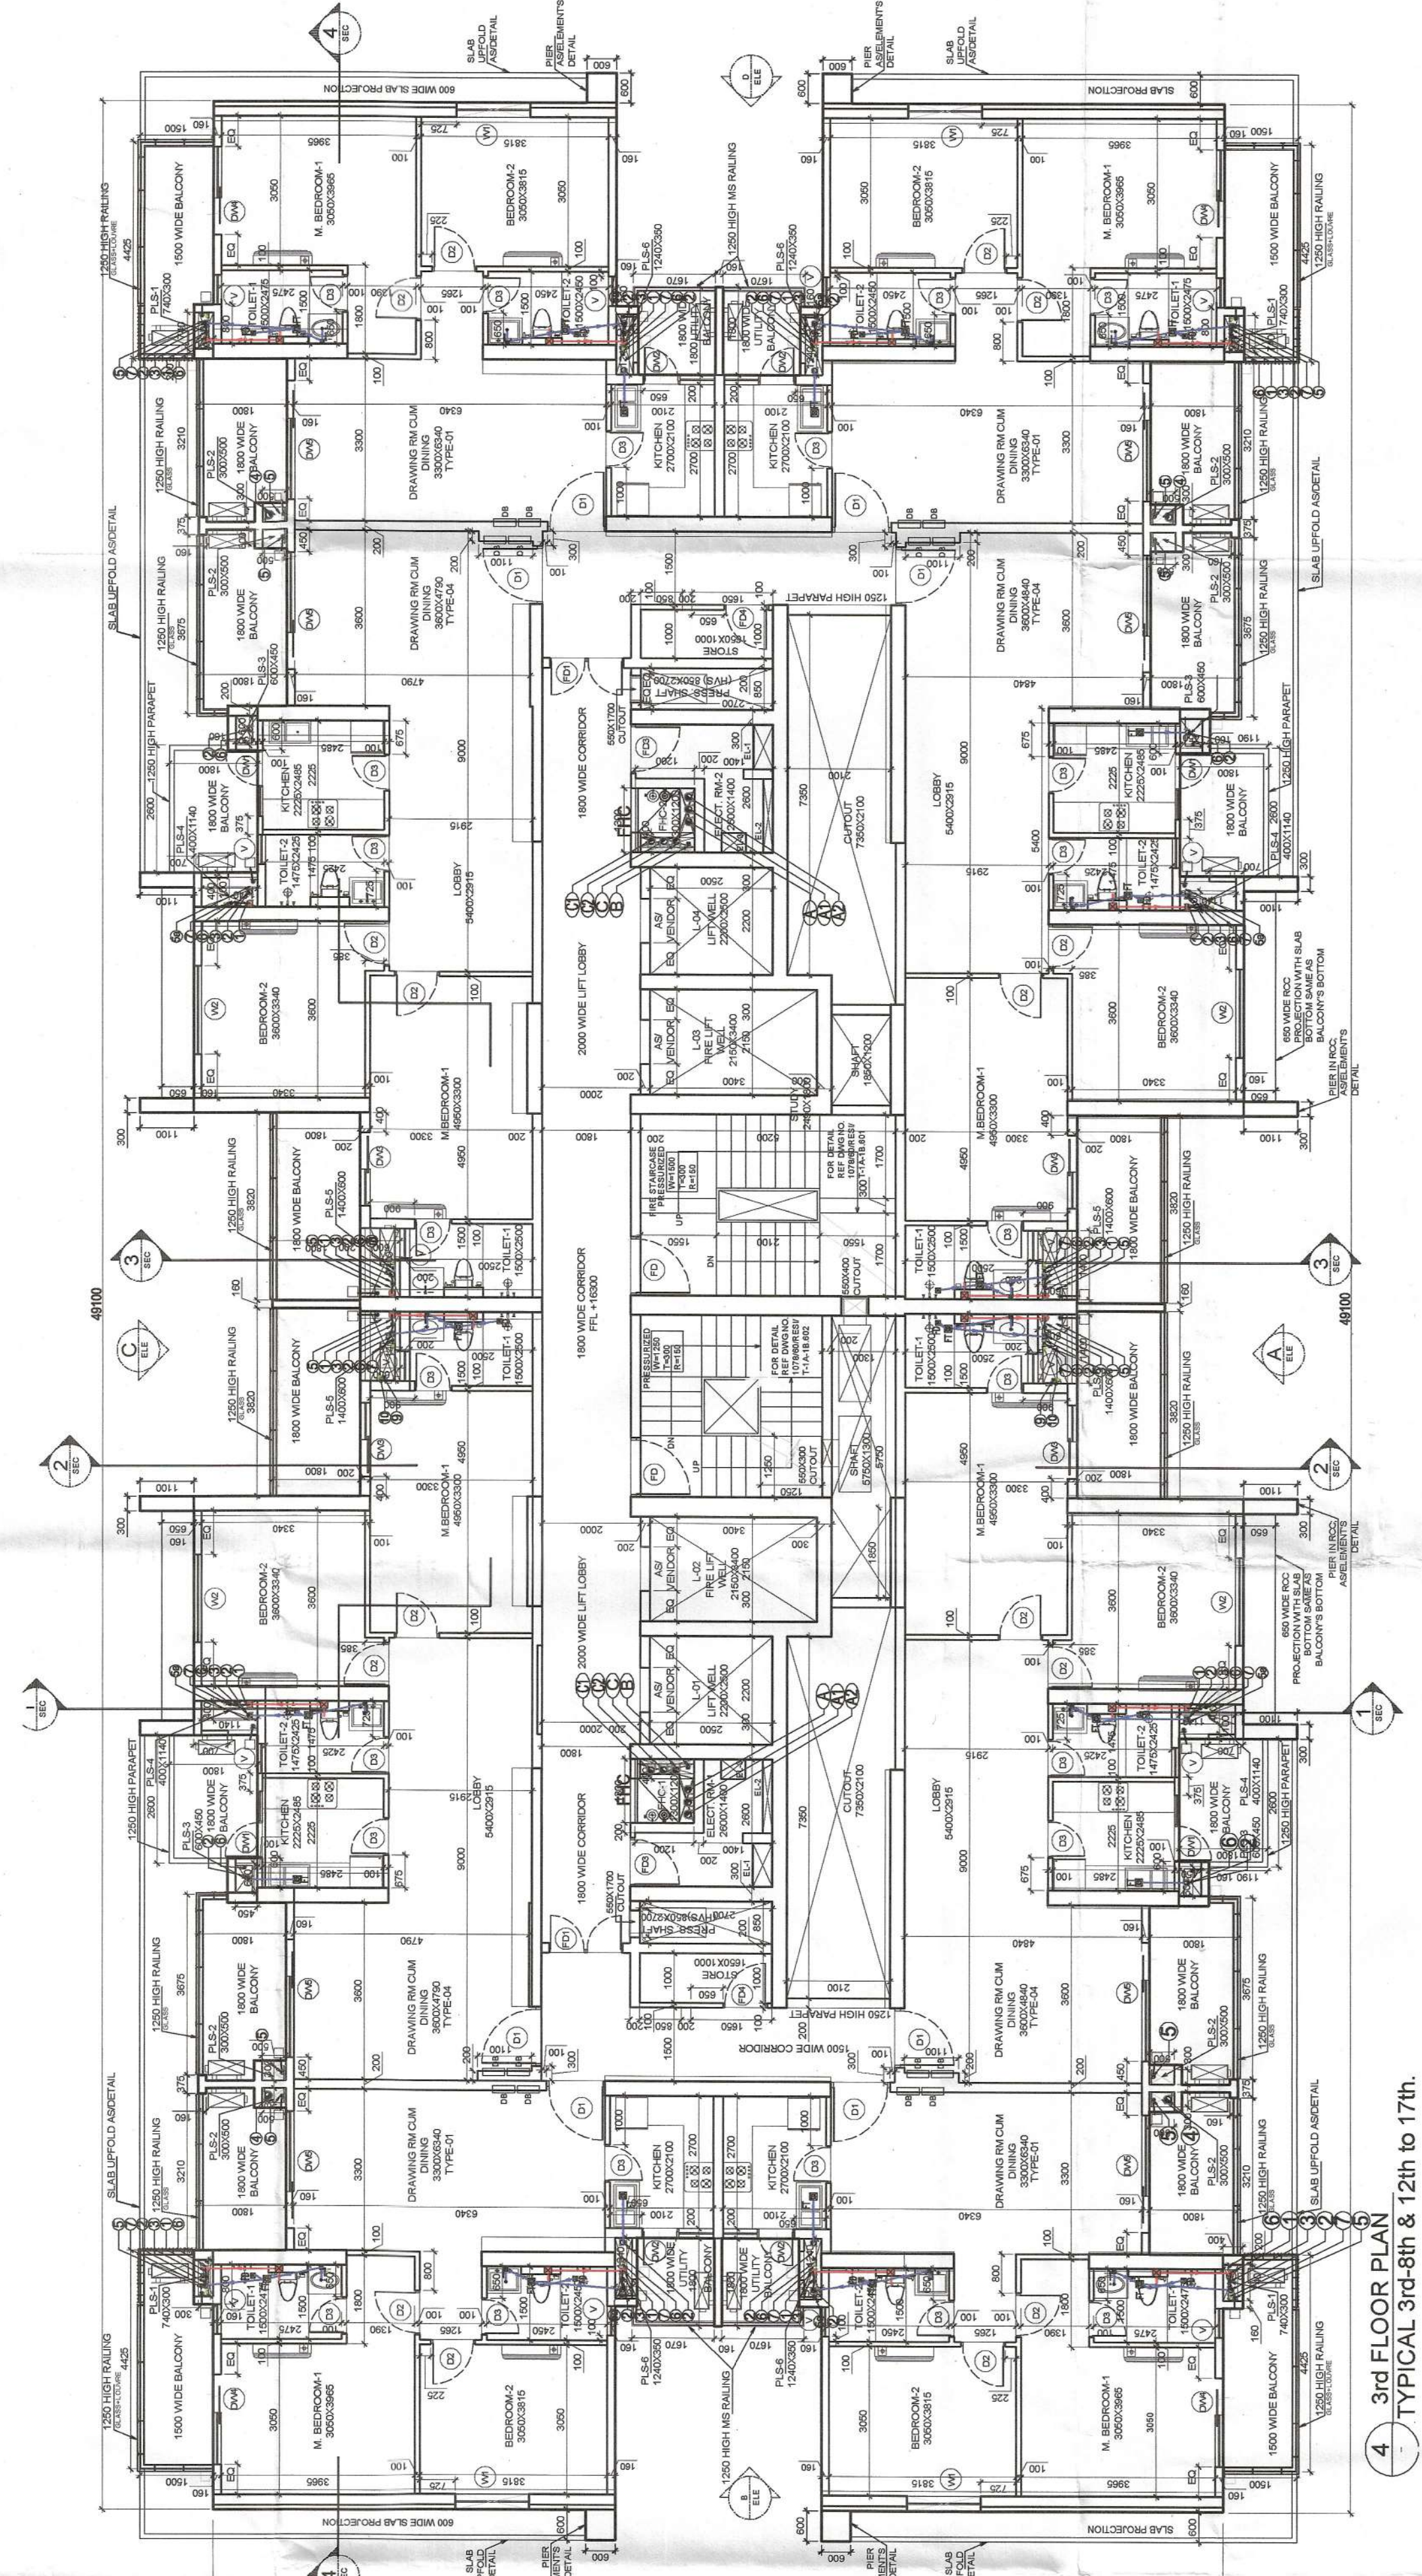

4 3rd FLOOR PLAN
TYPICAL 3rd-8th & 12th to 17th.