


- LEGEND**
- 1. SCHEME BOUNDARY SHOWN THUS
 - 2. STP AREA (450 SQMTRS) UG
 - 3. UGT AREA (200 SQMTRS)
 - 4. ELECTRIC TRANSFORMER 27.5 sq. mt.
 - 5. GREEN AREA SHOWN THUS
 - 6. COMMERCIAL AREA SHOWN THUS
 - 7. COMMUNITY FACILITY SHOWN THUS
 - 8. MB (MILK & VEGETABLE BOOTH) 27.5 SQ. MT.

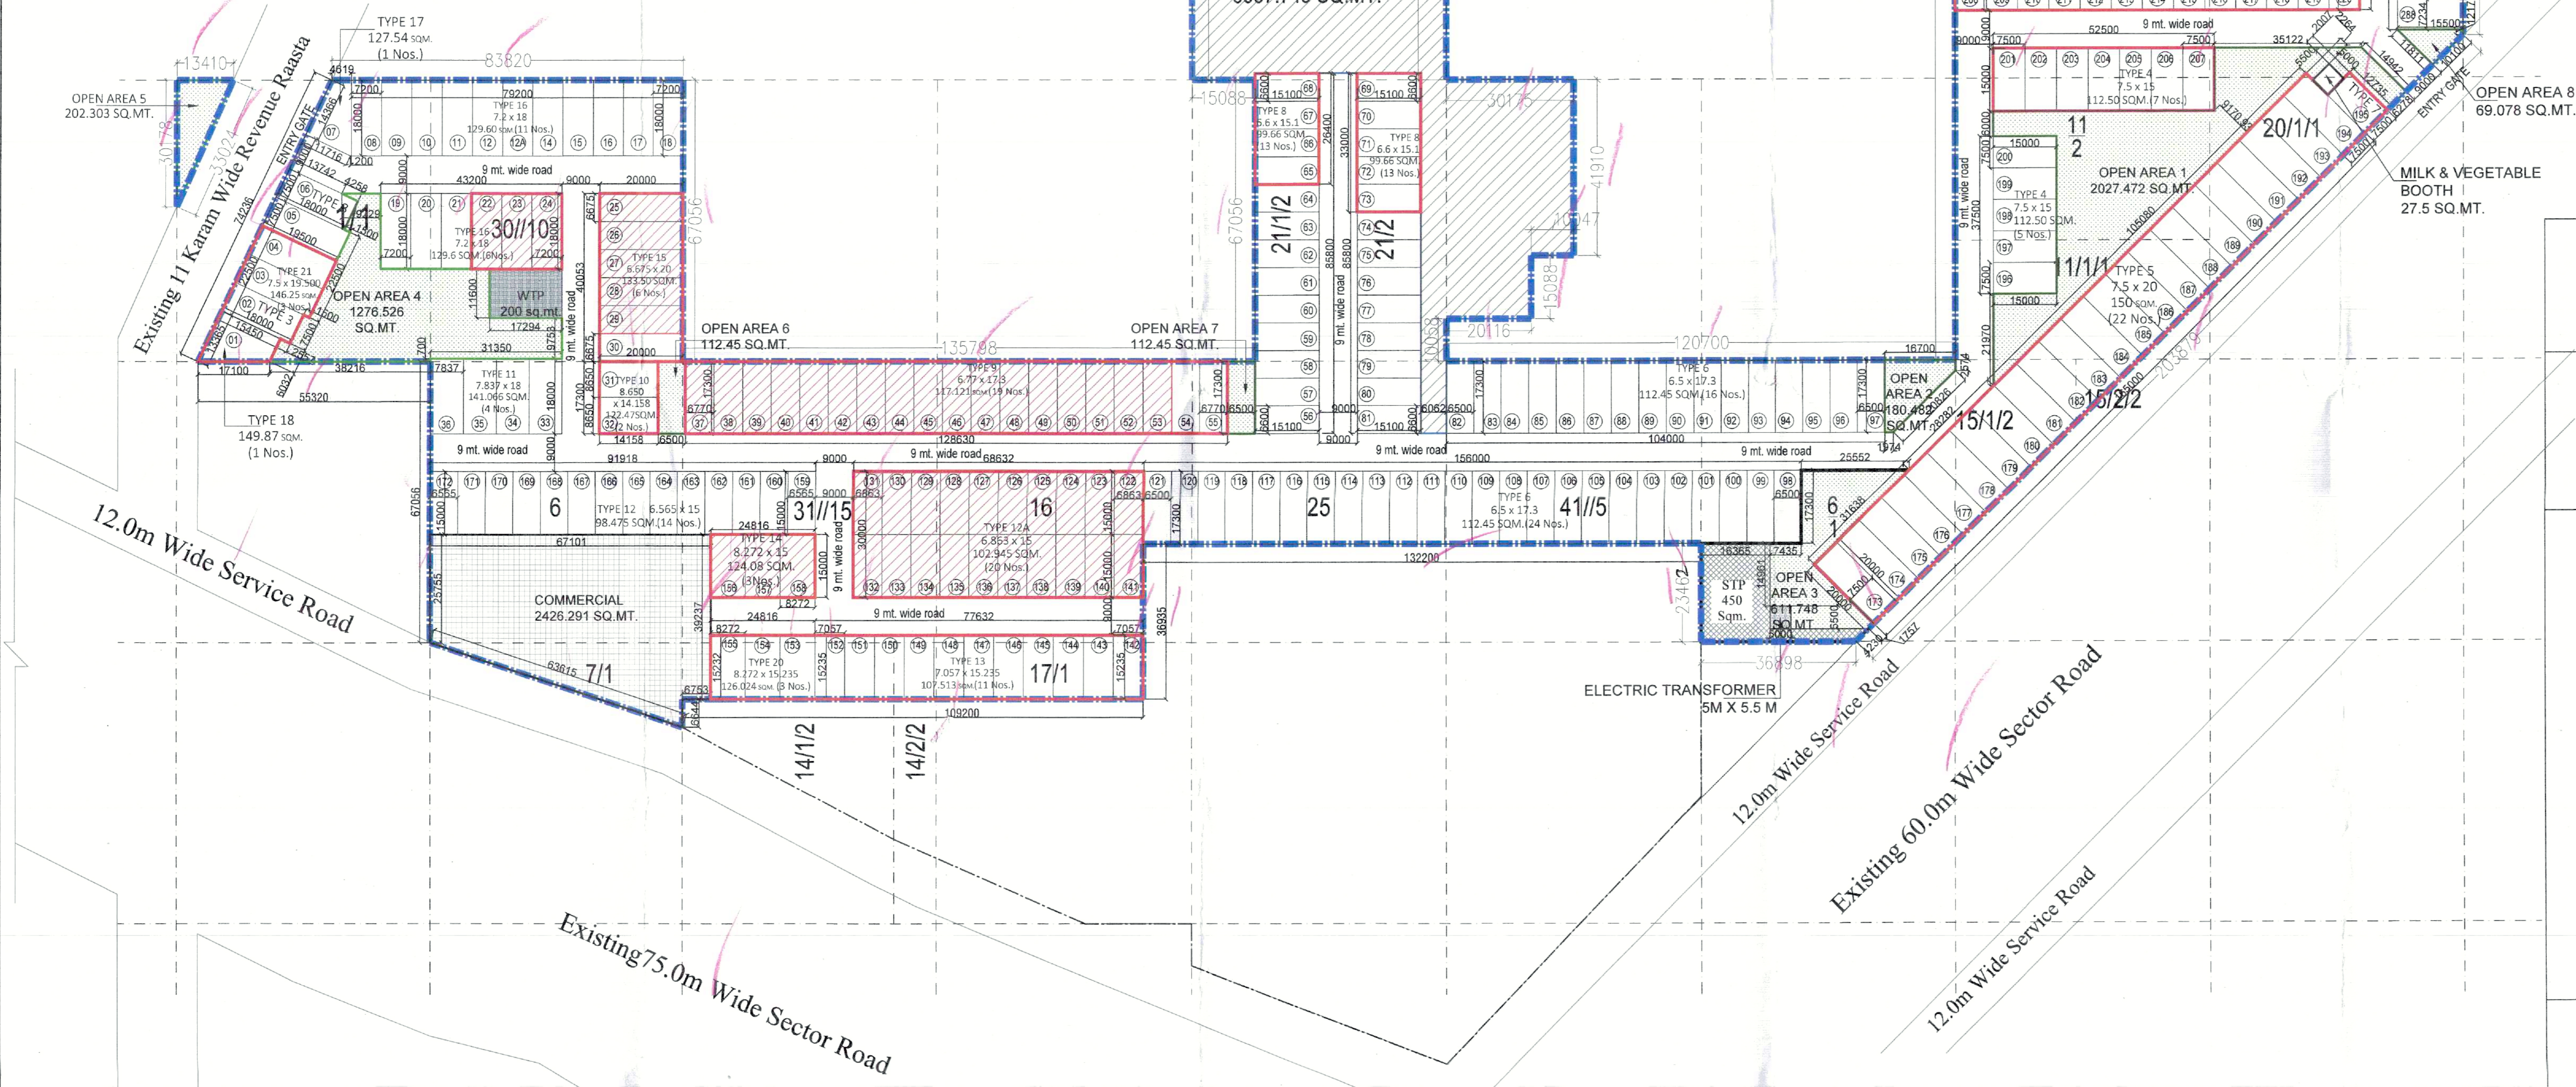







COMMERCIAL-01 AREA DETAIL

S.No.	NAME	SHAPE	LENGTH (L)	WIDTH (B)	HEIGHT (H)	FORMULA	AREA	QUANTITY	TOTAL AREA	UNIT

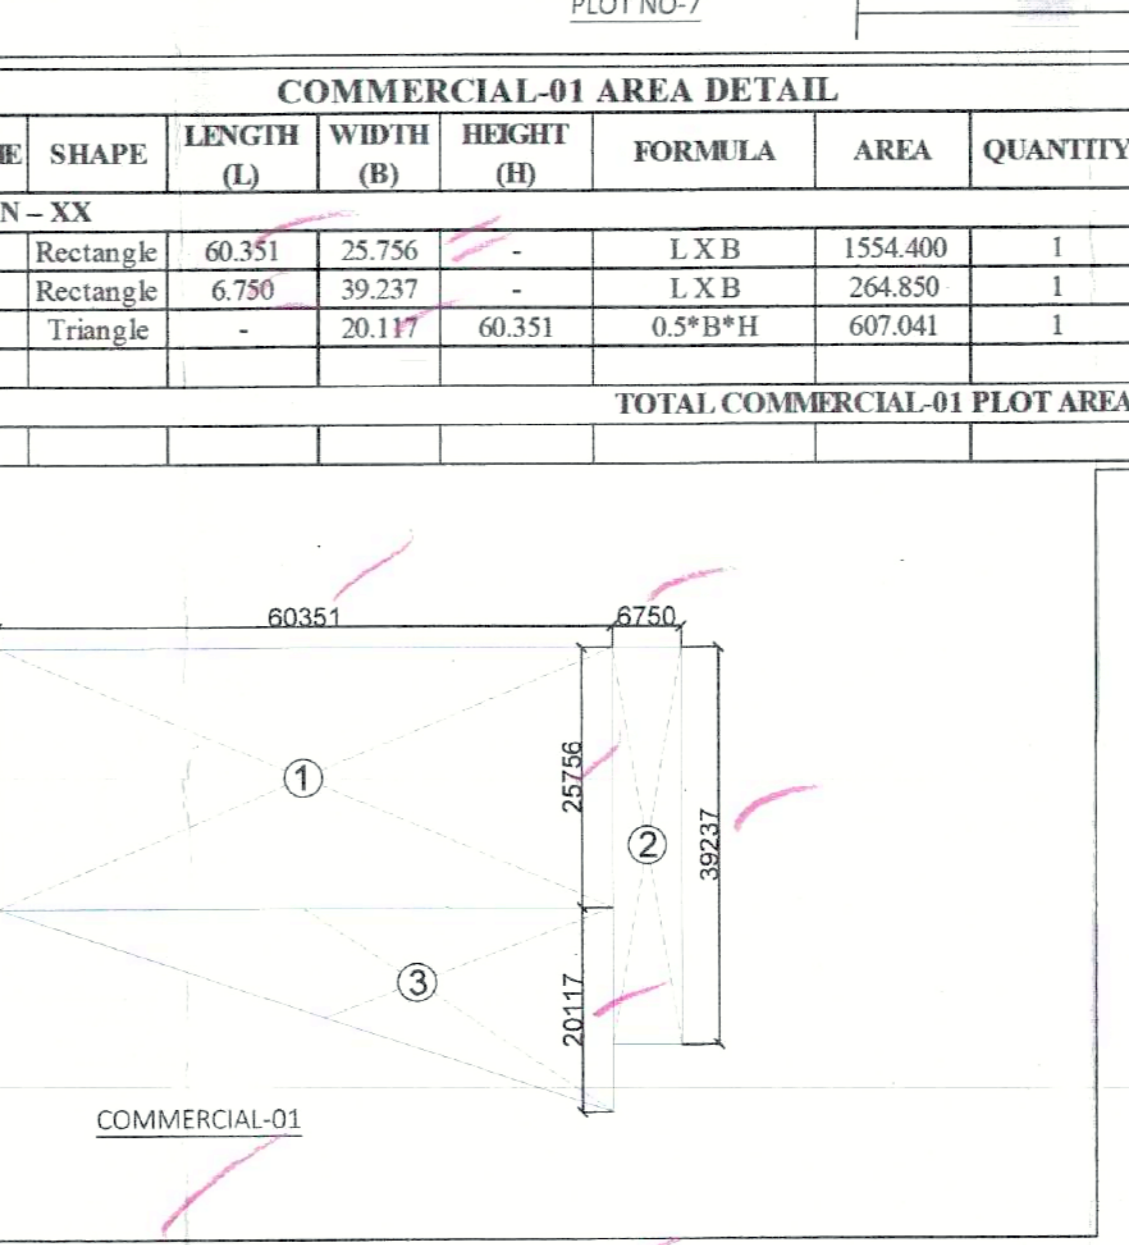


COMMUNITY AREA DETAIL

S.No.	NAME	SHAPE	LENGTH (L)	WIDTH (B)	HEIGHT (H)	FORMULA	AREA	QUANTITY	TOTAL AREA	UNIT

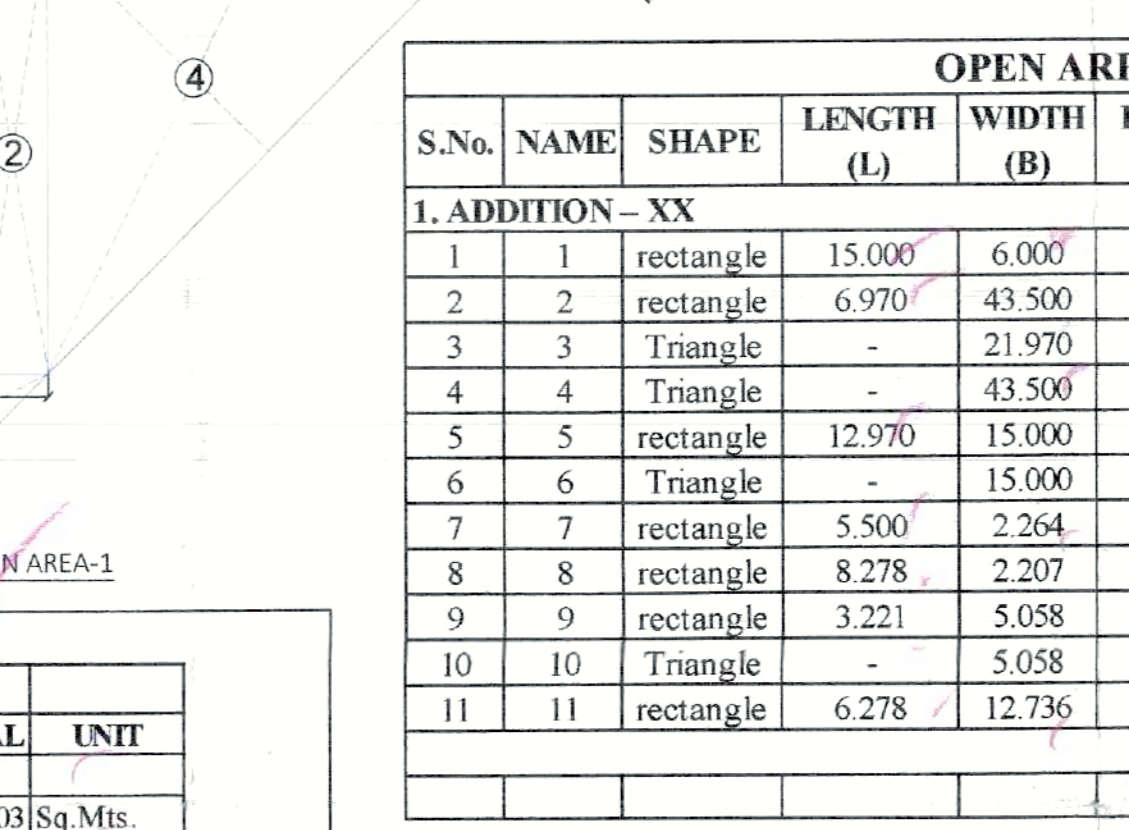

OPEN AREA-1 AREA DETAIL

S.No.	NAME	SHAPE	LENGTH (L)	WIDTH (B)	HEIGHT (H)	FORMULA	AREA	QUANTITY	TOTAL AREA	UNIT
1	1	rectangle	15.000	6.000	-	L * B	90.000	1	90.000	Sq.Mts.
2	2	rectangle	6.970	43.500	-	L * B	303.195	1	303.195	Sq.Mts.
3	3	Triangle	-	21.970	21.970	0.5*B*B	241.340	1	241.340	Sq.Mts.
4	4	Triangle	-	43.500	43.500	0.5*B*B	946.125	1	946.125	Sq.Mts.
5	5	rectangle	12.970	15.000	-	L * B	194.550	1	194.550	Sq.Mts.
6	6	Triangle	-	15.000	15.000	0.5*B*B	112.500	1	112.500	Sq.Mts.
7	7	rectangle	5.500	2.204	-	L * B	12.452	1	12.452	Sq.Mts.
8	8	rectangle	8.278	2.204	-	L * B	18.270	1	18.270	Sq.Mts.
9	9	rectangle	3.221	5.058	-	L * B	16.292	1	16.292	Sq.Mts.
10	10	Triangle	-	5.058	5.058	0.5*B*B	12.792	1	12.792	Sq.Mts.
11	11	rectangle	6.278	12.736	-	L * B	79.957	1	79.957	Sq.Mts.
TOTAL OPEN AREA-1 AREA									2027.472	Sq.Mts.
TOTAL OPEN AREA-1 AREA									0.5100	Acres

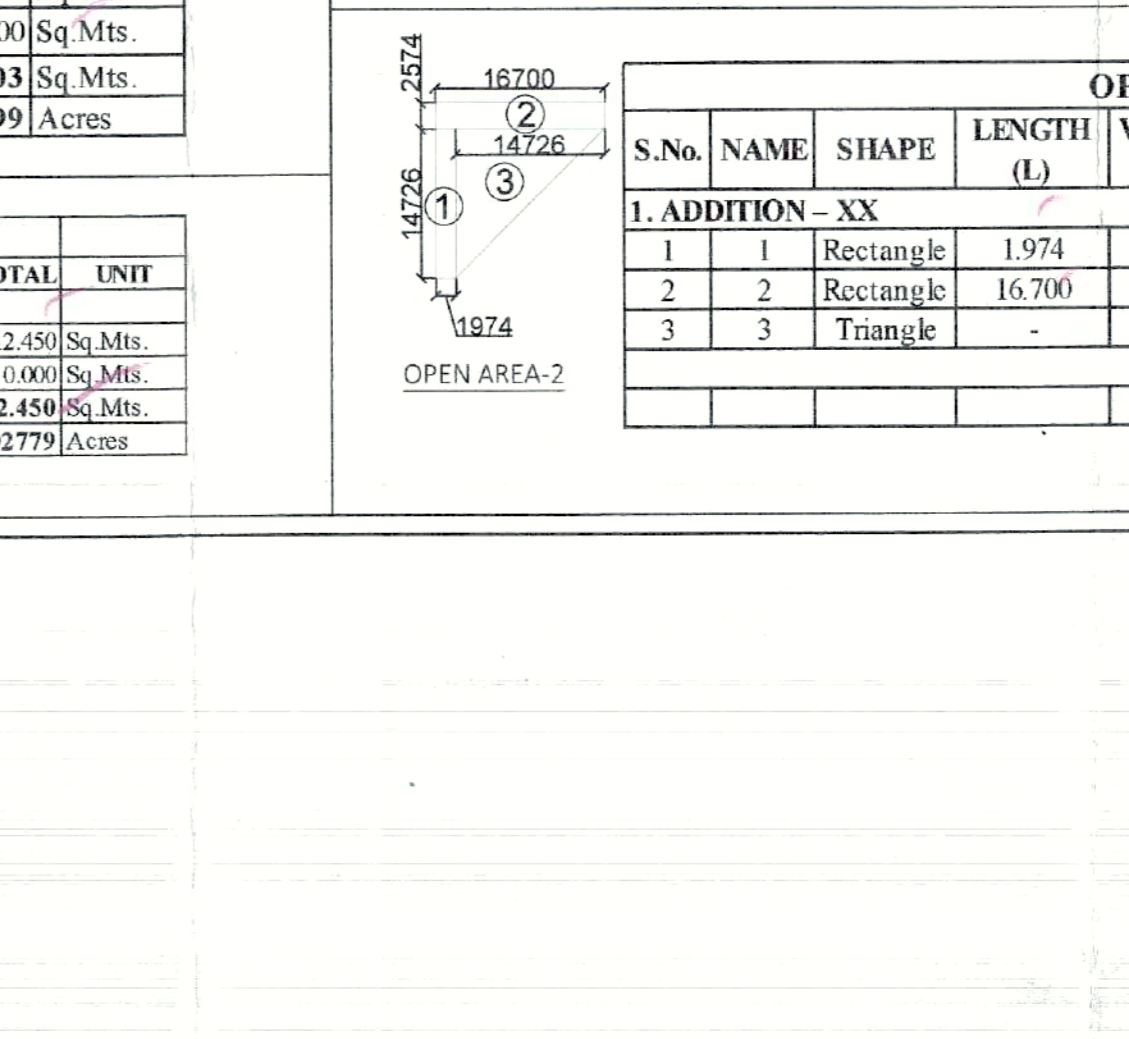

WTP AREA DETAIL

S.No.	NAME	SHAPE	LENGTH (L)	WIDTH (B)	HEIGHT (H)	FORMULA	AREA	QUANTITY	TOTAL AREA	UNIT
1	1	Rectangle	17.294	11.600	-	L X B	200.610	1	200.610	Sq.Mts.
TOTAL WTP PLOT AREA									200.610	Sq.Mts.
TOTAL WTP PLOT AREA									0.04957	Acres

MILK & VEGETABLE BOOTH AREA DETAIL

S.No.	NAME	SHAPE	LENGTH (L)	WIDTH (B)	HEIGHT (H)	FORMULA	AREA	QUANTITY	TOTAL AREA	UNIT
1	1	Rectangle	5.000	5.500	-	L X B	27.500	1	27.500	Sq.Mts.
TOTAL MILK & VEGETABLE BOOTH PLOT AREA									27.500	Sq.Mts.
TOTAL MILK & VEGETABLE BOOTH PLOT AREA									0.00680	Acres

ELECTRIC TRANSFORMER AREA DETAIL

S.No.	NAME	SHAPE	LENGTH (L)	WIDTH (B)	HEIGHT (H)	FORMULA	AREA	QUANTITY	TOTAL AREA	UNIT
1	1	Rectangle	5.000	5.500	-	L X B	27.500	1	27.500	Sq.Mts.
TOTAL ELECTRIC TRANSFORMER PLOT AREA									27.500	Sq.Mts.
TOTAL ELECTRIC TRANSFORMER PLOT AREA									0.00680	Acres

OPEN AREA-7 AREA DETAIL

S.No.	NAME	SHAPE	LENGTH (L)	WIDTH (B)	HEIGHT (H)	FORMULA	AREA	QUANTITY	TOTAL AREA	UNIT
1	1	Rectangle	6.500	17.300	-	L X B	112.450	1	112.450	Sq.Mts.
TOTAL OPEN AREA-7 AREA									112.450	Sq.Mts.
TOTAL OPEN AREA-7 AREA									0.02779	Acres

OPEN AREA-8 AREA DETAIL

S.No.	NAME	SHAPE	LENGTH (L)	WIDTH (B)	HEIGHT (H)	FORMULA	AREA	QUANTITY	TOTAL AREA	UNIT
1	1	Rectangle	7.148	1.217	-	L X B	8.699	1	8.699	Sq.Mts.
2	2	Triangle	-	7.148	7.148	0.5*B*B	25.500	1	25.500	Sq.Mts.
3	3	Triangle	-	8.352	8.352	0.5*B*B	34.878	1	34.878	Sq.Mts.
TOTAL OPEN AREA-8 AREA									69.078	Sq.Mts.
TOTAL OPEN AREA-8 AREA									0.01797	Acres

STP AREA DETAIL

S.No.	NAME	SHAPE	LENGTH (L)	WIDTH (B)	HEIGHT (H)	FORMULA	AREA	QUANTITY	TOTAL AREA	UNIT
1	1	Rectangle	16.500	27.460	-	L X B	453.990	1	453.990	Sq.Mts.
2	2	Rectangle	20.533	3.000	-	L X B	61.599	1	61.599	Sq.Mts.
3	3	Triangle	-	2.992	3.000	0.5*B*B	4.473	1	4.473	Sq.Mts.
TOTAL STP PLOT AREA									520.062	Sq.Mts.
TOTAL STP PLOT AREA									0.01129	Acres

OPEN AREA-3 AREA DETAIL

S.No.	NAME	SHAPE	LENGTH (L)	WIDTH (B)	HEIGHT (H)	FORMULA	AREA	QUANTITY	TOTAL AREA	UNIT
1	1	Rectangle	3.181	17.300	-	L X B	55.031	1	55.031	Sq.Mts.
2	2	Triangle	-	22.371	22.377	0.5*B*B	250.298	1	250.298	Sq.Mts.
3	3	Rectangle	5.000	14.961	-	L X B	74.805	1	74.805	Sq.Mts.
4	4									