


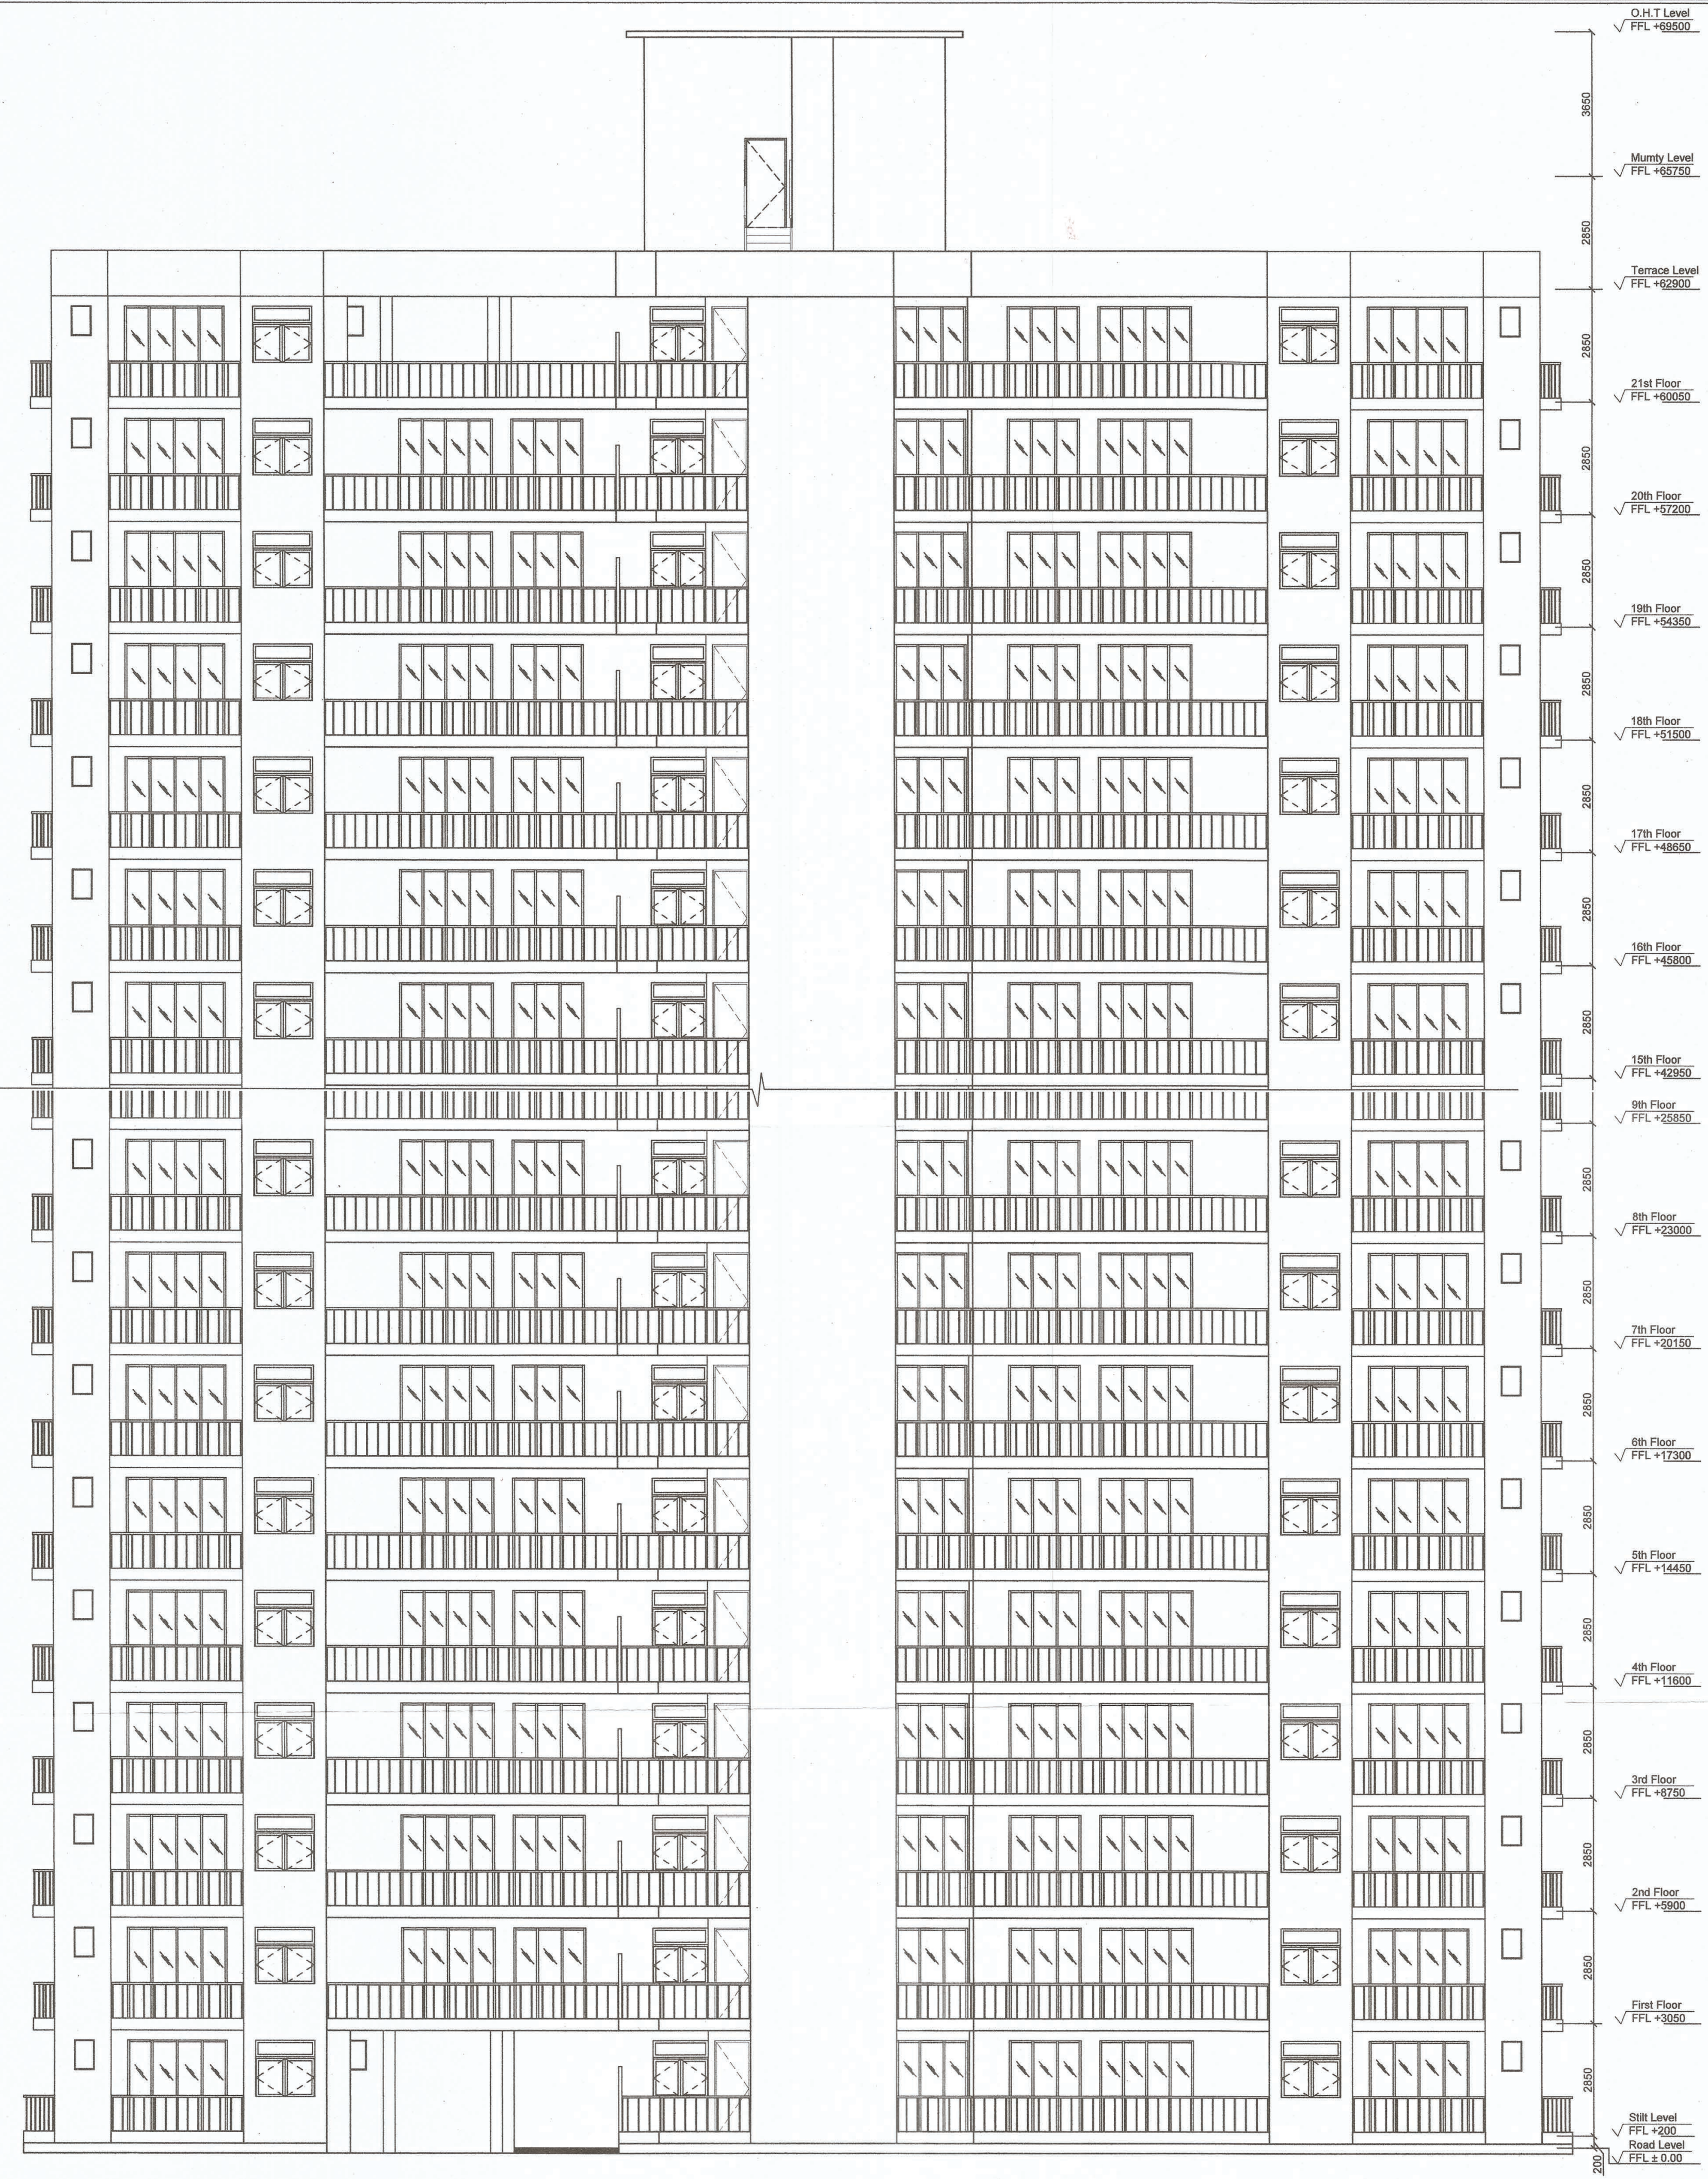

1 ELEVATION - AA

A.T.P. (HQ)	S.T.P. (HQ)	S.T.P. (G)	C.T.P. (H)
Member	Member Secretary	Member	Member
B.P.A.C.	B.P.A.C.	B.P.A.C.	B.P.A.C.

DDT (HQ)
Member
BPAC

PROJECT TITLE		
PROPOSED BUILDING PLANS OF AFFORDABLE GROUP HOUSING COLONY FOR AN AREA MEASURING 12.8847 ACRES (LICENCE NO 189 OF 2022 DATED 16/11/2022) IN SECTOR-5, SOHNA, DISTRICT GURUGRAM BEING DEVELOPED BY SRE INDIA AND DESI CONSTRUCTION PVT. LTD. IN COLLABORATION WITH DESI CONSTRUCTION PVT. LTD.		
LC-4846		
OWNERS' SIGNATURE		
		
ARCHITECTS' SIGNATURE		
 Avaniika Vashishth CA/2018/91670		
DRAWING TITLE		
TOWER - 01 (TOWER-02,05&06,08MIRROR OF TOWER-01) (TOWER-04&07 MIRROR OF TOWER-2)		
TOWER - 01 ELEVATION - AA		
ARCHITECT	NORTH	
GANGA REALTY - DESIGN TEAM GANGA REALTY Vastika Tower, Golf Course Road Gurgaon, Haryana		
DATE	NOVEMBER, 2022	DWG. NO. S - 112
SCALE	1:100	
DEALT	AV	
CHECKED	NKM	