


H.S. Member B.P.A.C.  
 S.T.P. (HQ) Member B.P.A.C.  
 S.T.P. (G) Member B.P.A.C.

DDA (HQ) Member

J.D.  
 P.A.  
 A.T.P.

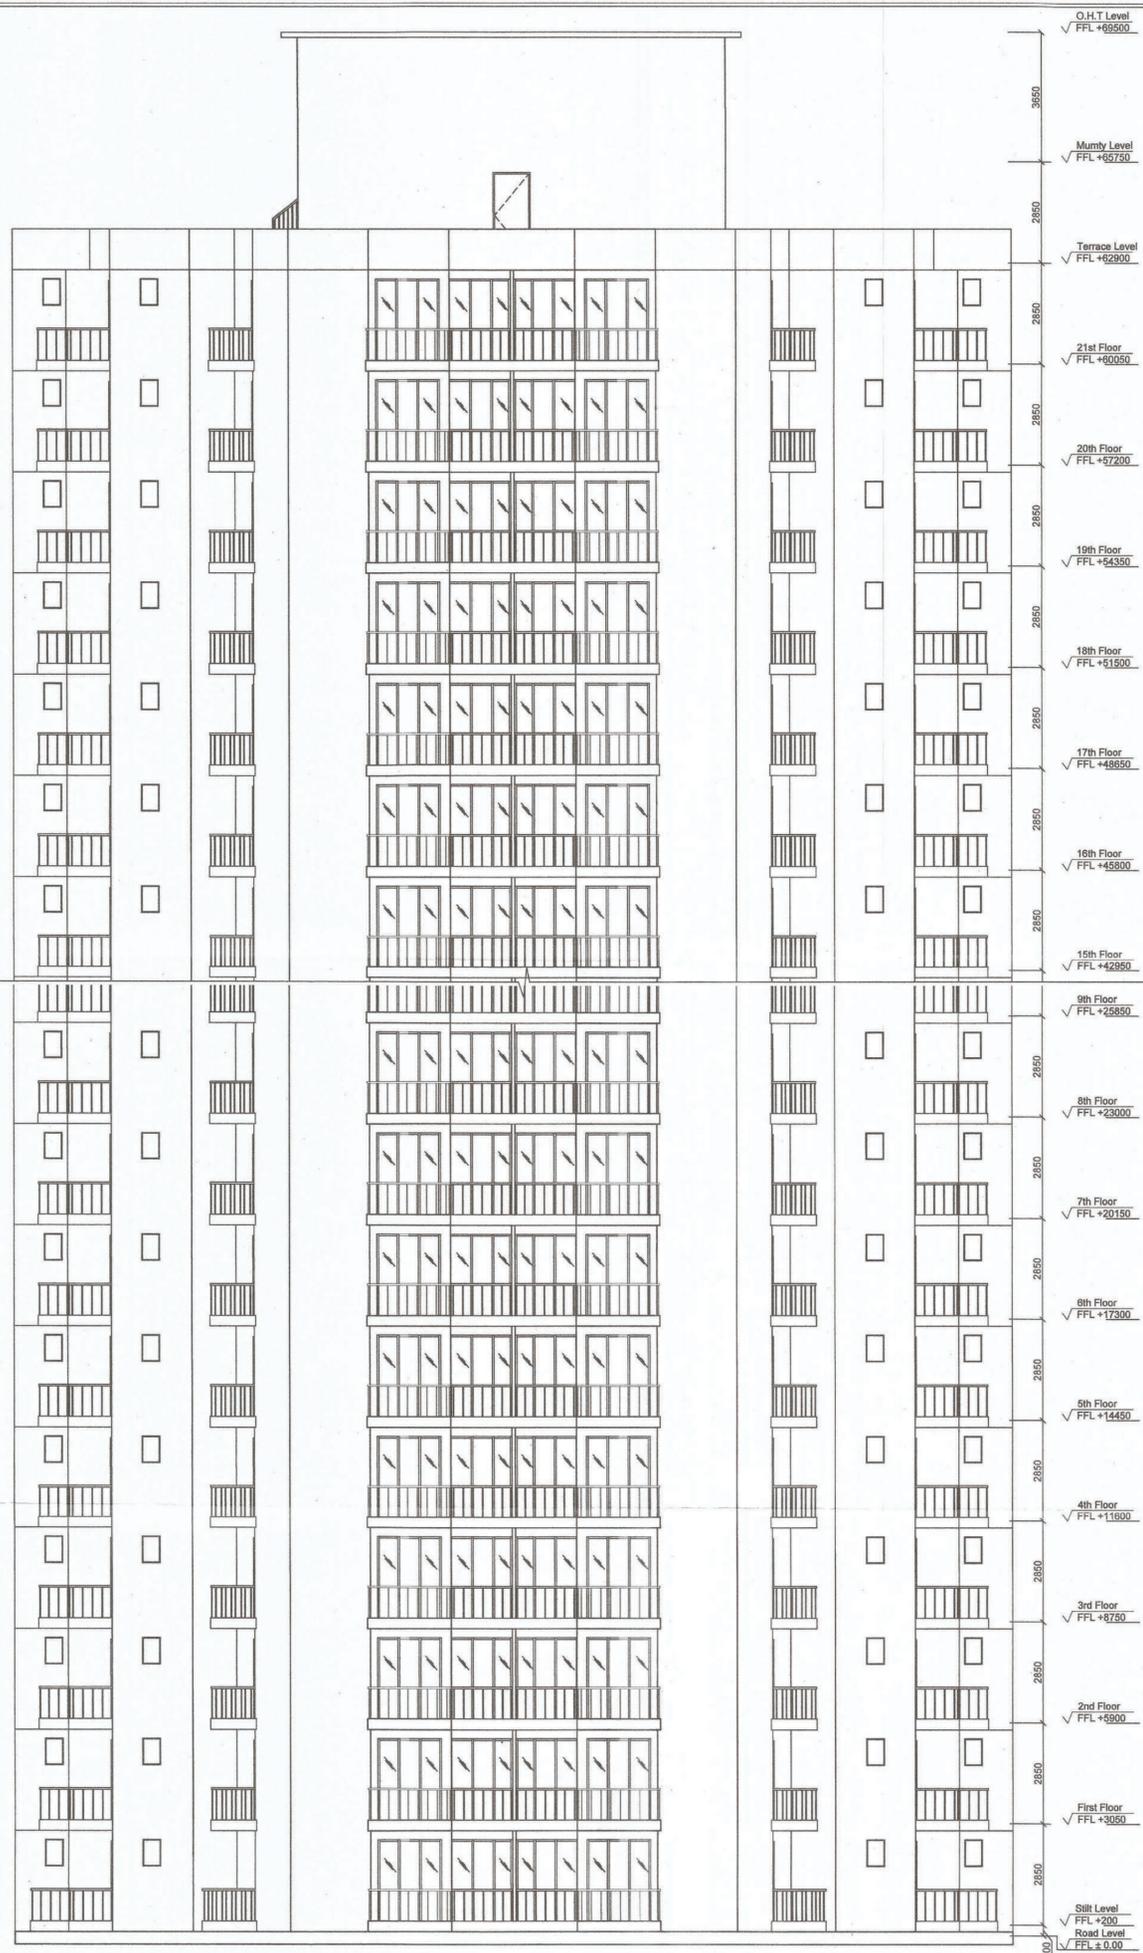

1 ELEVATION - BB

PROJECT TITLE		
PROPOSED BUILDING PLANS OF AFFORDABLE GROUP HOUSING COLONY FOR AN AREA MEASURING 12.8847 ACRES (LICENCE NO 189 OF 2022 DATED 16/11/2022) IN SECTOR-5, SOHNA, DISTRICT GURUGRAM BEING DEVELOPED BY SRE INDIA AND DESI CONSTRUCTION PVT. LTD. IN COLLABORATION WITH DESI CONSTRUCTION PVT. LTD. LC-4846		
OWNERS' SIGNATURE		
ARCHITECTS' SIGNATURE		Avanika Vashishth CA/2018/1670
DRAWING TITLE		
TOWER - 01 (TOWER-02,05&06,08MIRROR OF TOWER-01) (TOWER-04&07 MIRROR OF TOWER-2) TOWER - 01 ELEVATION - BB		
ARCHITECT	NORTH	
GANGA REALTY - DESIGN TEAM		
GANGA REALTY Vatika Tower, Golf Course Road Gurugram, Haryana		
DATE	NOVEMBER, 2022	DWG. NO.
SCALE	1:100	S - 113
DEALT	AV	
CHECKED	NKM	