


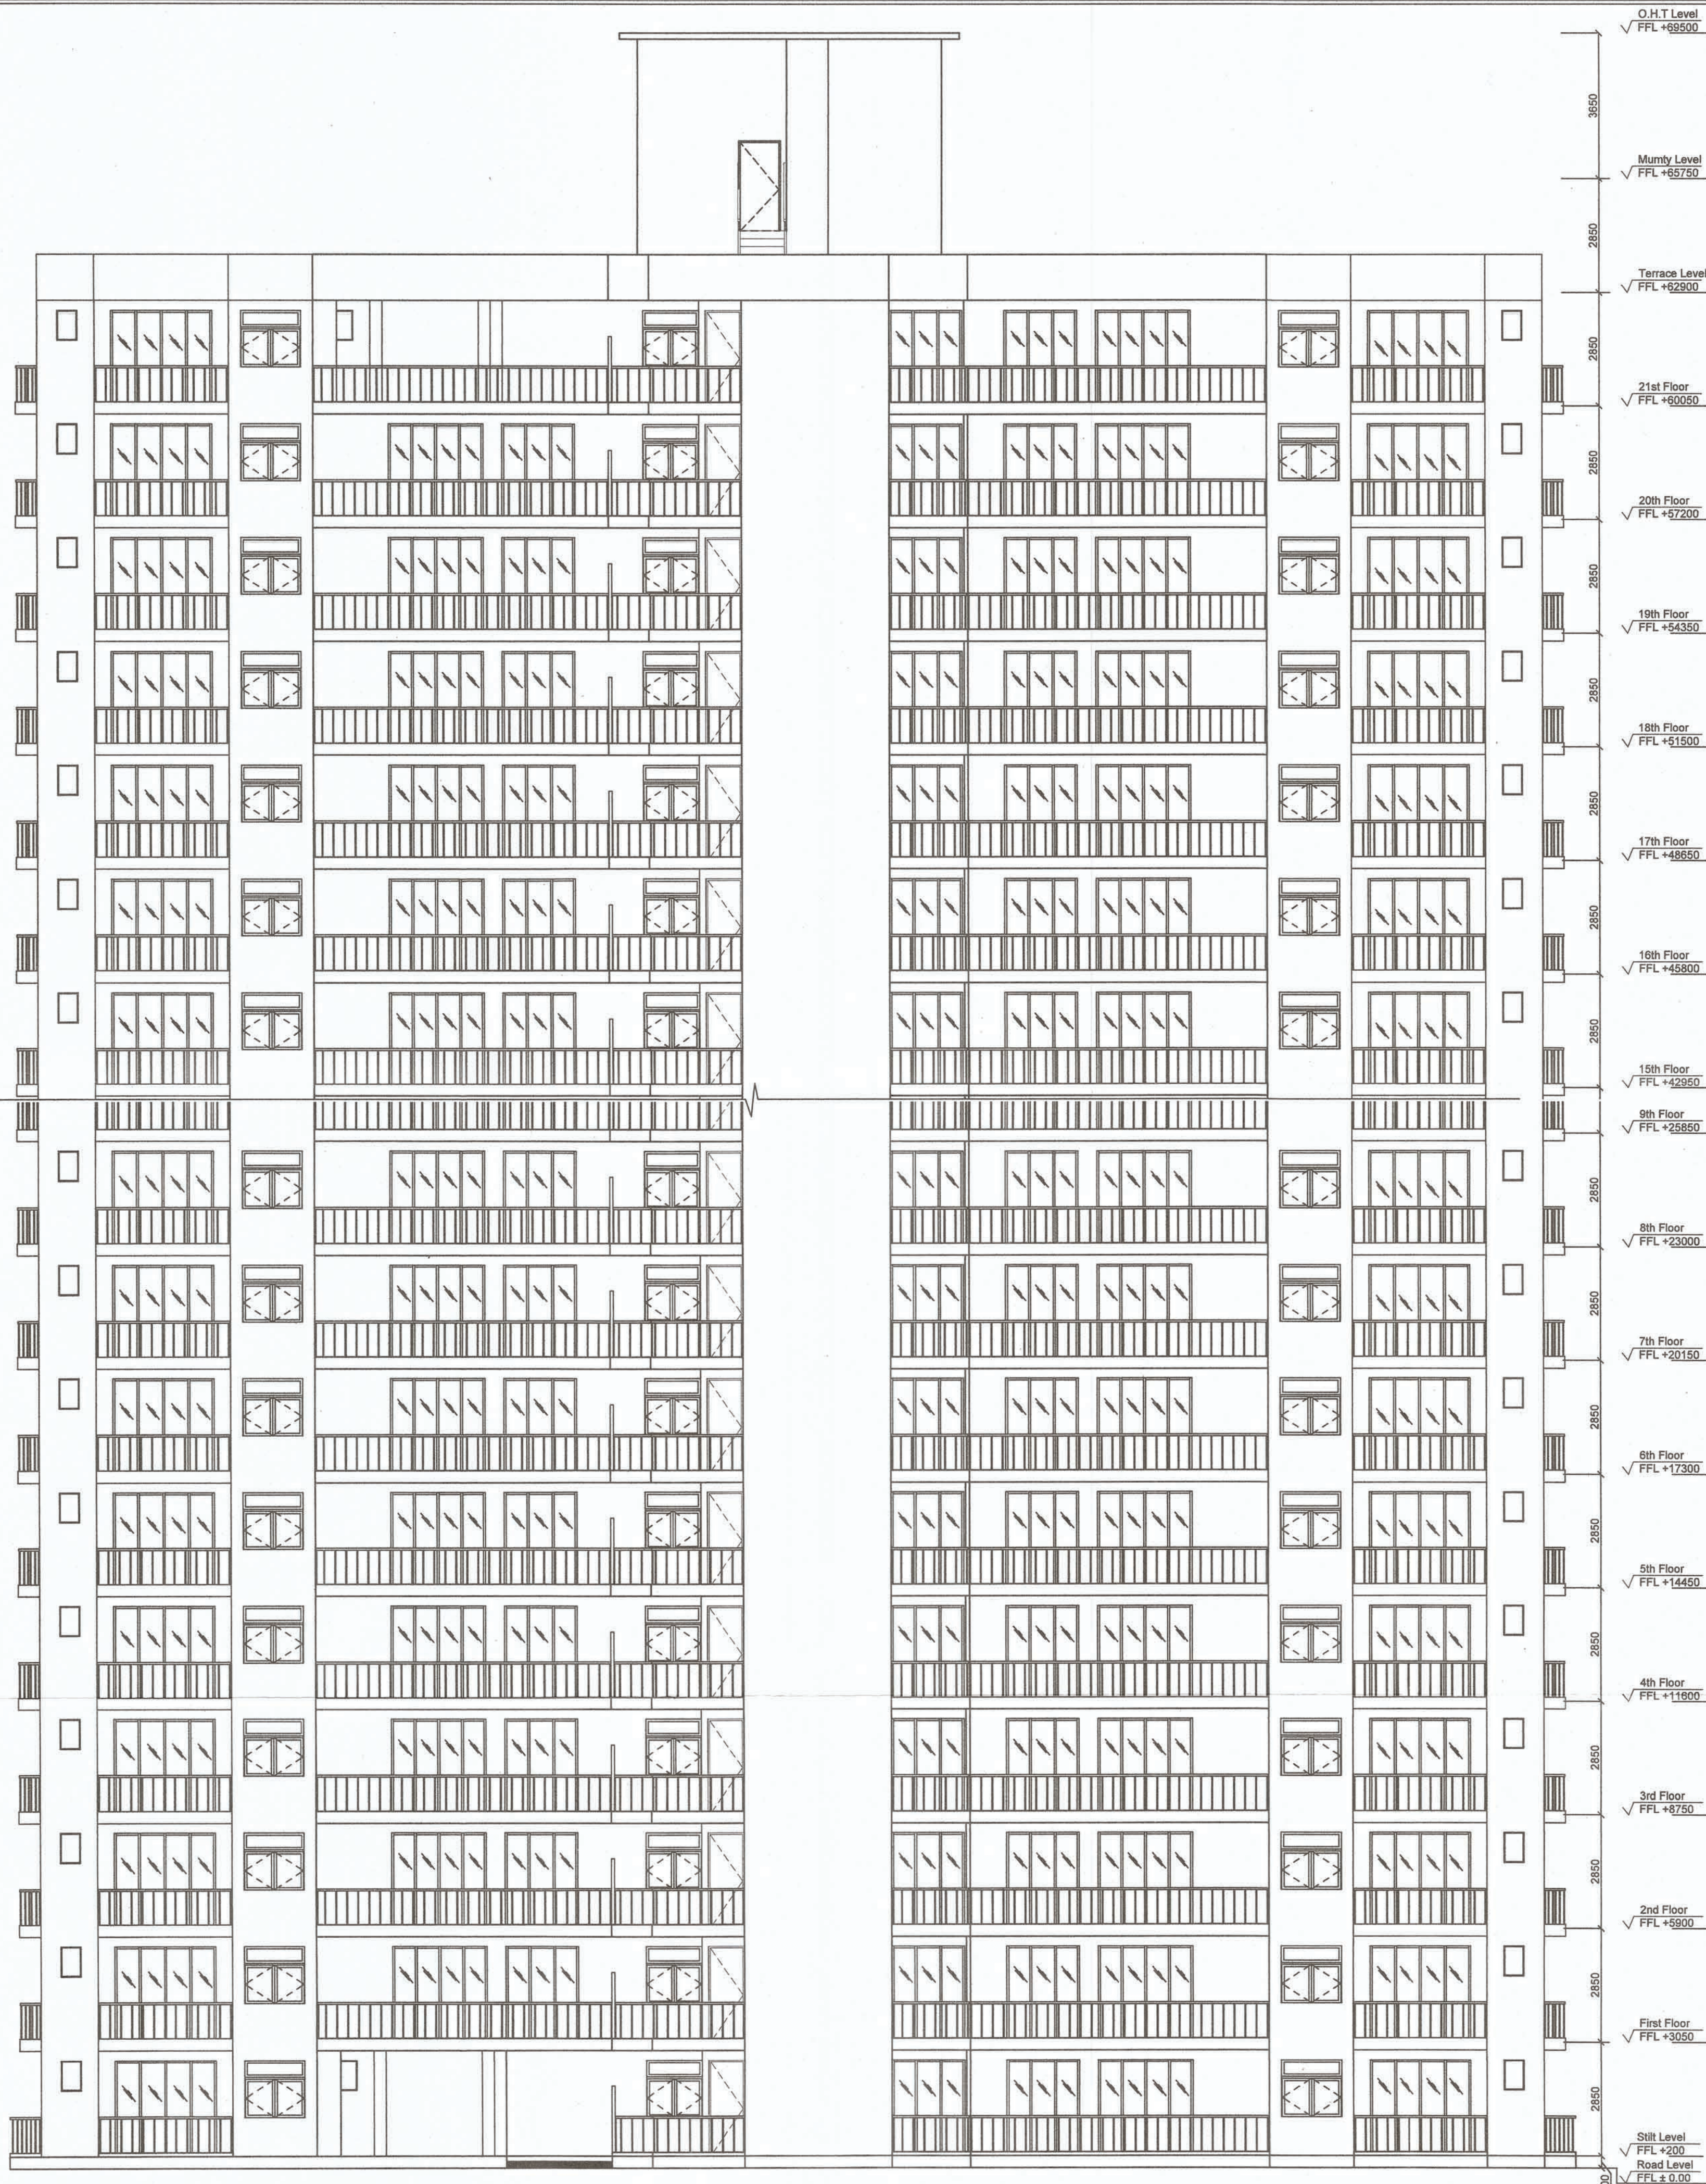

A.T.P (HQ) Member B.P.A.C. S.T.P (HQ) Member Secretary B.P.A.C. S.T.P (G) Member B.P.A.C. C.T.P (HQ) Member B.P.A.C.

DDT (HQ) Member B.P.A.C.

JD. P.A. A.T.P.

PROJECT TITLE	
PROPOSED BUILDING PLANS OF AFFORDABLE GROUP HOUSING COLONY OVER AN AREA MEASURING 8.975 ACRES (LICENSE NO. 188 OF 2022 DATED 16.11.2022) IN SECTOR-5, SOHNA, DISTRICT GURUGRAM BEING DEVELOPED BY URBANWEST BUILDCON LLP AND DESI CONSTRUCTION PVT.LTD. IN COLLABORATION WITH DESI CONSTRUCTION PVT.LTD.	
LC-4845	
OWNERS' SIGNATURE	
ARCHITECTS' SIGNATURE	
Avanika Vashishth CA/2015-1670	
DRAWING TITLE	
TOWER - 04 (TOWER - 04 MIRROR OF TOWER - 05 & 06)	
TOWER - 04 ELEVATION A	
ARCHITECT	NORTH
GANGA REALTY - DESIGN TEAM	
GANGA REALTY Vatika Tower, Golf Course Road Gurgaon, Haryana	
DATE	DECEMBER, 2022
SCALE	1:100
DEALT	AV
CHECKED	NKM
DWG. NO.	
S - 134	