


Note:-

1. BUILDING HAS AUTOMATIC SPRINKLER SYSTEM
WHEREVER REQUIRED BY NBC

2. BUILDING WILL BE DESIGNED (STRUCTURES)
AS PER RELEVANT CODES FOR EARTH QUAKE RESISTANCE

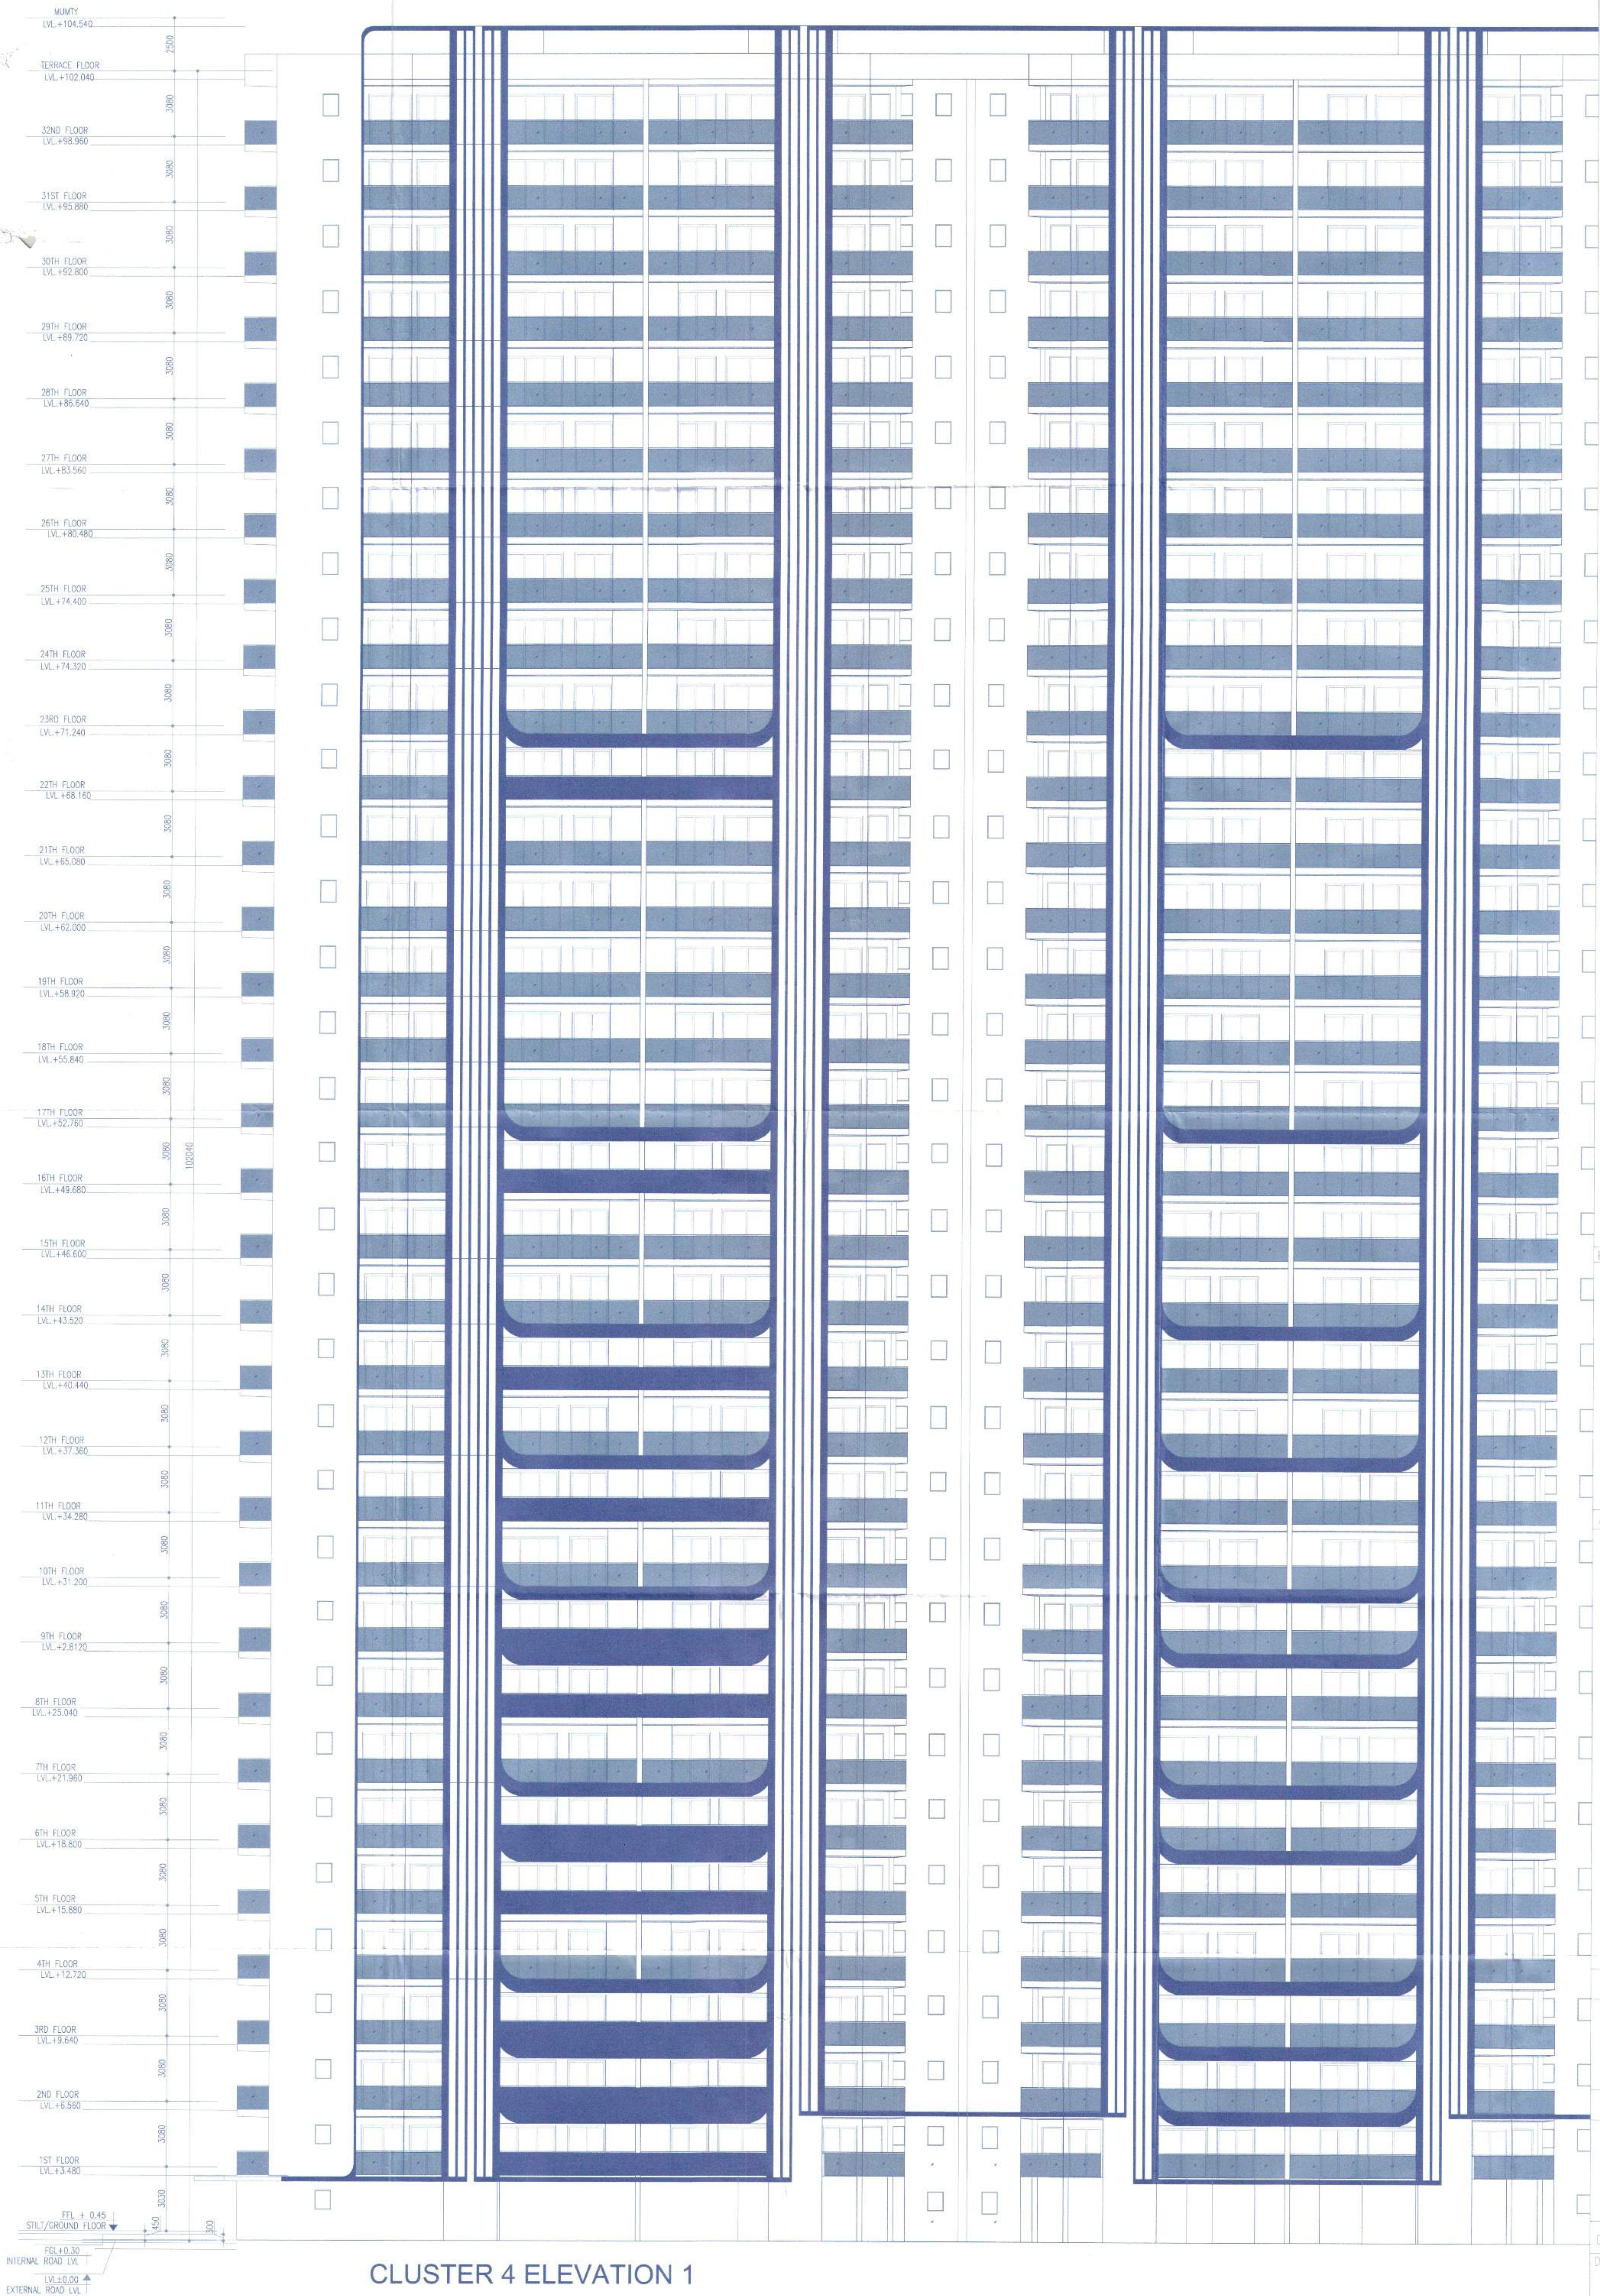

PROJECT:

PROPOSED BUILDING PLAN OF GROUP
HOUSING COLONY (MIX LAND USE)
UNDER TOD ZONE FOR(90% CH COMPONENT
AND 10% COMMERCIAL COMPONENT) ON THE
AREA MEASURING 15.99375 ACRES (LICENCE
NO. 213 OF 2022 DATED 27/12/22) IN
REVENUE ESTATE OF VILLAGE CHAUMA,
IN SECTOR 111 GURUGRAM HARYANA
BEING DEVELOPED BY METRO EDUCATION
AND WELFARE PVT. LTD.

ARCHITECTS

OWNER'S SEAL
& SIGNATURE

ARCHITECT'S SEAL
& SIGNATURE

AMIT GUPTA
Architect
CA / 2004 / 3314

DEC-2022

Drawing Title:-
ELEVATION-1
(PART-1)
CLUSTER-4

Drawing No:-
T-10