


Note :-

1. BUILDING HAS AUTOMATIC SPRINKLER SYSTEM WHEREVER REQUIRED BY NBC.
2. BUILDING WILL BE DESIGNED (STRUCTURES) AS PER RELEVANT IS CODES FOR EARTH QUAKE RESISTANCE.

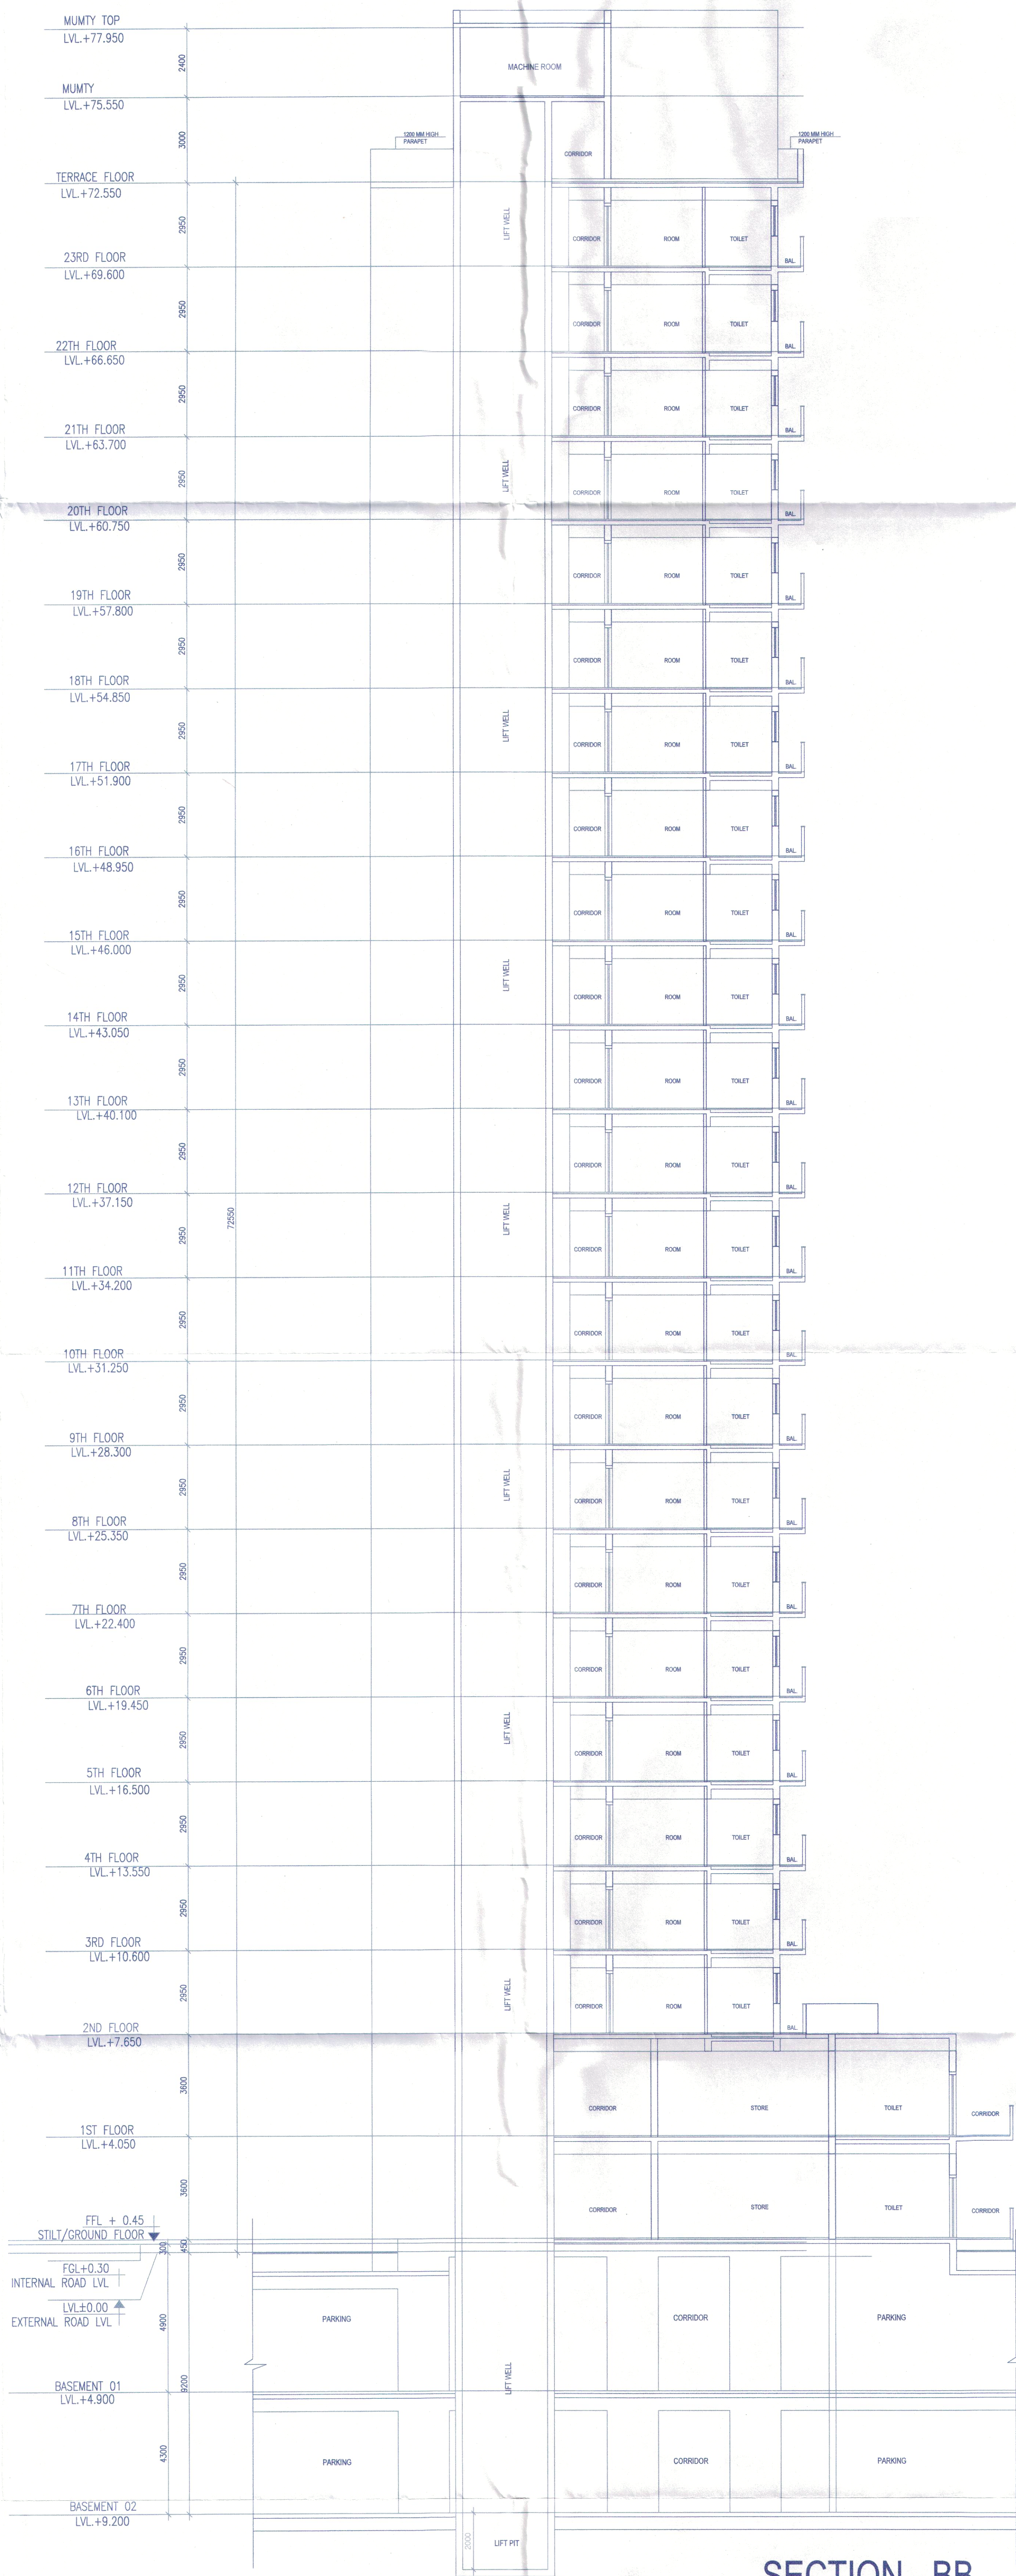

SECTION - BB

ATP(HQ) STP(HQ) SVP(HQ) JVP(HQ)
Manager BPAC BPAC BPAC BPAC
NARINDER KUMAR JODHA

PROJECT:

PROPOSED BUILDING PLAN OF GROUP HOUSING COLONY (MIX LAND USE) UNDER TOD ZONE FOR(90% GH COMPONENT AND 10% COMMERCIAL COMPONENT) ON THE AREA MEASURING 15.99375 ACRES (LICENCE NO 213 OF 2022 DATED 27/12/22) IN REVENUE ESTATE OF VILLAGE CHAUMA, IN SECTOR 111 GURUGRAM HARYANA BEING DEVELOPED BY METRO EDUCATION AND WELFARE PVT. LTD

ARCHITECTS

OWNER'S SEAL & SIGNATURE

TO BE READ WITH THIS OFFICE MEMO NO: 2350 DATED: 25/01/2023

ARCHITECT'S SEAL & SIGNATURE

AMIT GUPTA
Architect
CAI 2004 / 33147

DEC.-2022. Scale :

Drawing Title:- SECTION-BB Drawing No:- E-07