


w/ (500m + 100m) + 100m High

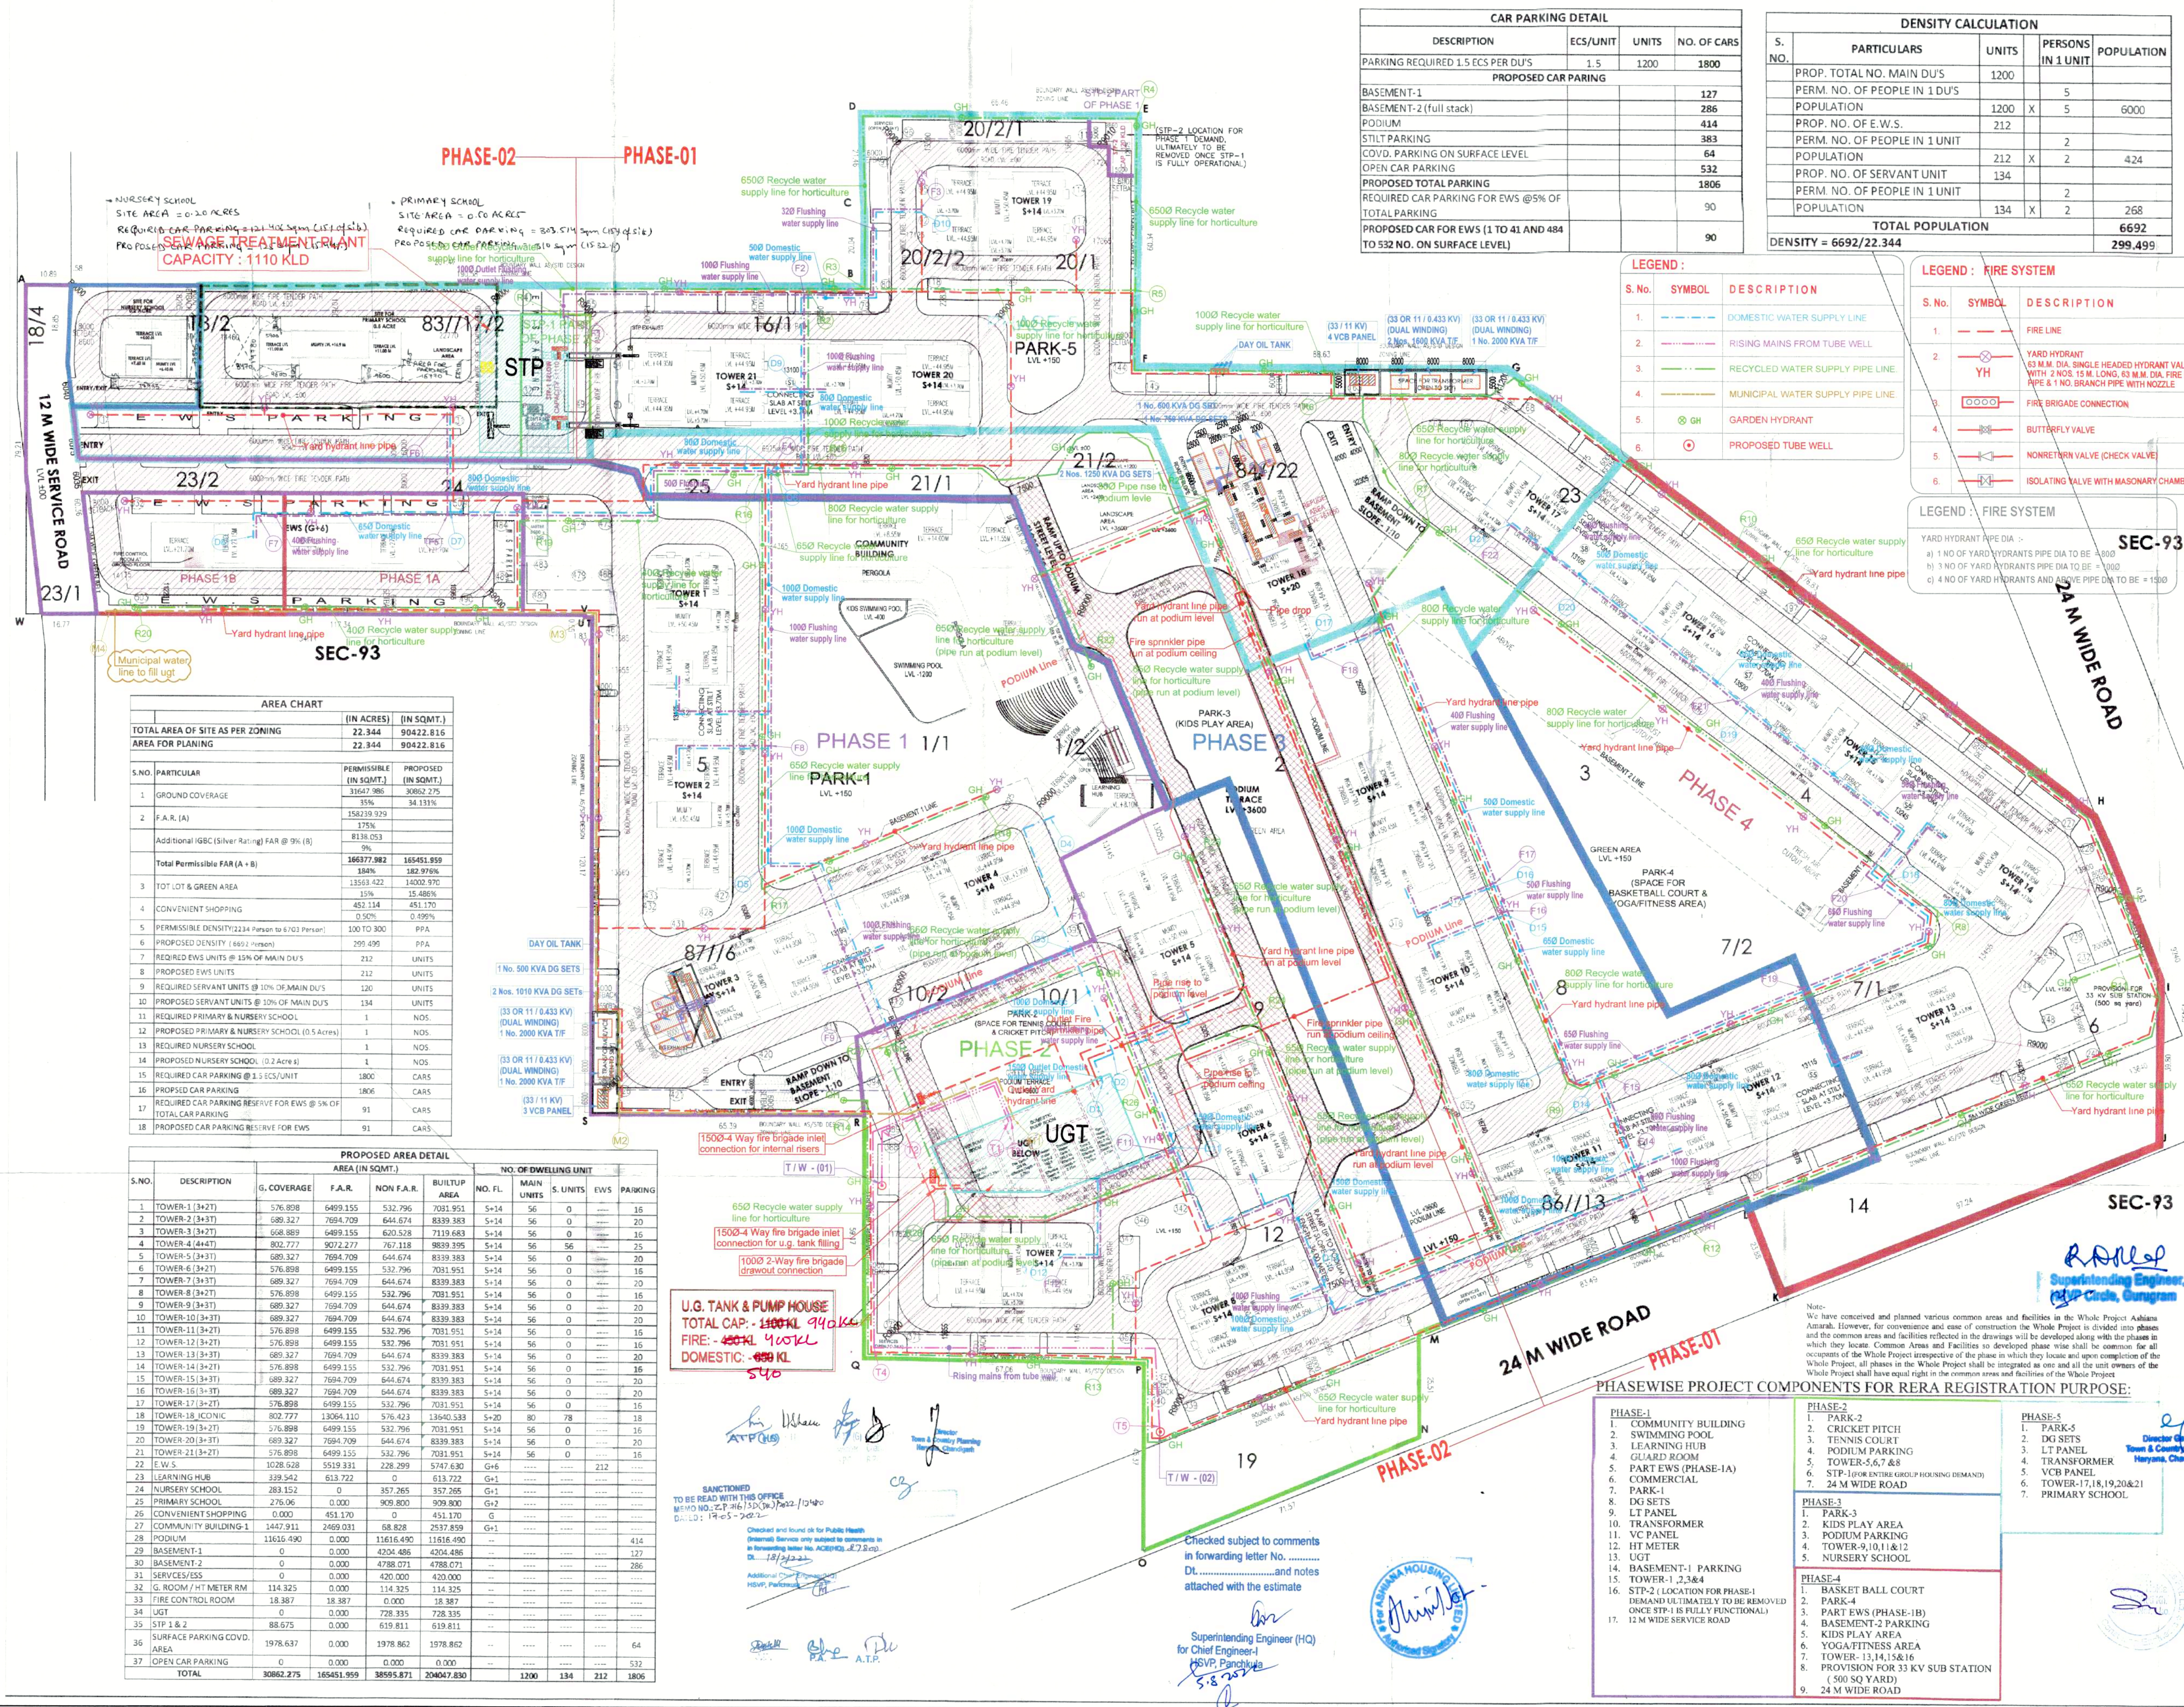

| CAR PARKING DETAIL                                                 |          |       |             |
|--------------------------------------------------------------------|----------|-------|-------------|
| DESCRIPTION                                                        | ECS/UNIT | UNITS | NO. OF CARS |
| PARKING REQUIRED 1.5 ECS PER DU'S                                  | 1.5      | 1200  | 1800        |
| PROPOSED CAR PARKING                                               |          |       |             |
| BASEMENT-1                                                         |          |       | 127         |
| BASEMENT-2 (full stack)                                            |          |       | 286         |
| PODIUM                                                             |          |       | 414         |
| STILT PARKING                                                      |          |       | 383         |
| COVD. PARKING ON SURFACE LEVEL                                     |          |       | 64          |
| OPEN CAR PARKING                                                   |          |       | 532         |
| PROPOSED TOTAL PARKING                                             |          |       | 1806        |
| REQUIRED CAR PARKING FOR EWS @5% OF TOTAL PARKING                  |          |       | 90          |
| PROPOSED CAR FOR EWS (1 TO 41 AND 484 TO 532 NO. ON SURFACE LEVEL) |          |       | 90          |

| DENSITY CALCULATION   |                               |          |                   |
|-----------------------|-------------------------------|----------|-------------------|
| S. NO.                | PARTICULARS                   | UNITS    | PERSONS IN 1 UNIT |
| 1.                    | PROP. TOTAL NO. MAIN DU'S     | 1200     |                   |
| 2.                    | PERM. NO. OF PEOPLE IN 1 DU'S |          | 5                 |
| 3.                    | POPULATION                    | 1200 X 5 | 6000              |
| 4.                    | PROP. NO. OF E.W.S.           | 212      |                   |
| 5.                    | PERM. NO. OF PEOPLE IN 1 UNIT |          | 2                 |
| 6.                    | POPULATION                    | 212 X 2  | 424               |
| 7.                    | PROP. NO. OF SERVANT UNIT     | 134      |                   |
| 8.                    | PERM. NO. OF PEOPLE IN 1 UNIT |          | 2                 |
| 9.                    | POPULATION                    | 134 X 2  | 268               |
| TOTAL POPULATION      |                               |          | 6692              |
| DENSITY = 6692/22.344 |                               |          | 299.499           |

| Legend: FIRE SYSTEM |        |                                  |  |
|---------------------|--------|----------------------------------|--|
| S. No.              | SYMBOL | DESCRIPTION                      |  |
| 1.                  | ---    | DOMESTIC WATER SUPPLY LINE       |  |
| 2.                  | ---    | RISE MAINS FROM TUBE WELL        |  |
| 3.                  | ---    | RECYCLED WATER SUPPLY PIPE LINE  |  |
| 4.                  | ---    | MUNICIPAL WATER SUPPLY PIPE LINE |  |
| 5.                  | ---    | GARDEN HYDRANT                   |  |
| 6.                  | ---    | PROPOSED TUBE WELL               |  |

| Legend: FIRE SYSTEM |        |   |  |
|---------------------|--------|---|--|
| S. No.              | SYMBOL | DESCRIPTION   |  |
| 1.                  | ---    | FIRE LINE   |  |
| 2.                  | ---    | YARD HYDRANT   |  |
| 3.                  | ---    | 63 M.M. DIA. SINGLE HEADED HYDRANT VALVE WITH 2 NOS. 15 M. LONG 63 M.M. DIA. FIRE HOSE PIPE & 1 NO. BRANCH PIPE WITH NOZZLE |  |
| 4.                  | ---    | FIRE BRIGADE CONNECTION   |  |
| 5.                  | ---    | BUTTERFLY VALVE   |  |
| 6.                  | ---    | NON-RETURN VALVE (CHECK VALVE)                                                                                              |  |
| 7.                  | ---    | ISOLATING VALVE WITH MASONRY CHAMBER                                                                                        |  |

| Legend: FIRE SYSTEM |        |                                                        |  |
|---------------------|--------|--------------------------------------------------------|--|
| S. No.              | SYMBOL | DESCRIPTION                                            |  |
| 1.                  | ---    | YARD HYDRANT PIPE DIA.                                 |  |
| 2.                  | ---    | 1 NO. OF YARD HYDRANT'S PIPE DIA TO BE = 800           |  |
| 3.                  | ---    | 1 NO. OF YARD HYDRANT'S PIPE DIA TO BE = 1000          |  |
| 4.                  | ---    | 4 NO. OF YARD HYDRANTS AND ABOVE PIPE DIA TO BE = 1500 |  |

SEWAGE TREATMENT PLANT CAPACITY : 1110 KLD

| AREA CHART                       |            |            |  |
|----------------------------------|------------|------------|--|
|                                  | (IN ACRES) | (IN SQMT.) |  |
| TOTAL AREA OF SITE AS PER ZONING | 22.344     | 90422.816  |  |
| AREA FOR PLANNING                | 22.344     | 90422.816  |  |

| S. NO. | PARTICULAR                                                     | PERMISSIBLE (IN SQMT.) | PROPOSED (IN SQMT.) |  |
|--------|----------------------------------------------------------------|------------------------|---------------------|--|
| 11.    | REQUIRED PRIMARY & NURSERY SCHOOL                              | 1                      | NOS.                |  |
| 12.    | PROPOSED PRIMARY & NURSERY SCHOOL (0.5 Acres)                  | 1                      | NOS.                |  |
| 13.    | REQUIRED NURSERY SCHOOL                                        | 1                      | NOS.                |  |
| 14.    | PROPOSED NURSERY SCHOOL (0.2 Acre)                             | 1                      | NOS.                |  |
| 15.    | REQUIRED CAR PARKING @ 1.5 ECS/UNIT                            | 1800                   | CARS                |  |
| 16.    | PROPOSED CAR PARKING                                           | 1806                   | CARS                |  |
| 17.    | REQUIRED CAR PARKING RESERVE FOR EWS @ 5% OF TOTAL CAR PARKING | 91                     | CARS                |  |
| 18.    | PROPOSED CAR PARKING RESERVE FOR EWS                           | 91                     | CARS                |  |

| PROPOSED AREA DETAIL |                            |                 |                      |
|----------------------|----------------------------|-----------------|----------------------|
| S. NO.               | DESCRIPTION                | AREA (IN SQMT.) | NO. OF DWELLING UNIT |
| 22.                  | E.W.S.                     | 1028.628        | 5519.331             |
| 23.                  | LEARNING HUB               | 339.542         | 613.722              |
| 24.                  | NURSERY SCHOOL             | 283.152         | 0                    |
| 25.                  | PRIMARY SCHOOL             | 276.06          | 0                    |
| 26.                  | CONVENIENT SHOPPING        | 0.000           | 451.170              |
| 28.                  | PODIUM                     | 11616.490       | 0.000                |
| 29.                  | BASEMENT-1                 | 0.000           | 4204.486             |
| 30.                  | BASEMENT-2                 | 0.000           | 4788.071             |
| 31.                  | SERVICE/ST55               | 0.000           | 420.000              |
| 32.                  | G. ROOM / HT METER RM      | 114.325         | 0.000                |
| 33.                  | FIRE CONTROL ROOM          | 18.387          | 0.000                |
| 34.                  | UGT                        | 0.000           | 728.335              |
| 35.                  | STP 1 & 2                  | 88.675          | 0.000                |
| 36.                  | SURFACE PARKING COVD. AREA | 1978.637        | 0.000                |
| 37.                  | OPEN CAR PARKING           | 0.000           | 0.000                |
| TOTAL                |                            | 30862.275       | 165451.959           |

U.G. TANK & PUMP HOUSE TOTAL CAP. : 1100 KL 940 KL FIRE : 400 KL 400 KL DOMESTIC : 400 KL 540 KL


Checked subject to comments in forwarding letter No. Dt. .... and notes attached with the estimate


Proposed Building Plans of Group Housing Colony measuring 22.344 Acres (License No. 41 of 2010 Dated 07.06.2010) in sector-93, Gurugram being developed by Ashiana Housing Ltd. comprising of total of Five (5) phases

Only For Service Plan Estimate

Executive Engineer HSPV, Division No. 3, Gurugram

ARCHITECT'S SEAL & SIGNATURE

OWNER/ALTH. SIGN.

Scale: 1 : 750

Drawing Title: FIRE FIGHTING AND WATER SUPPLY PLAN

A.A. / ES. - 04