


SWD

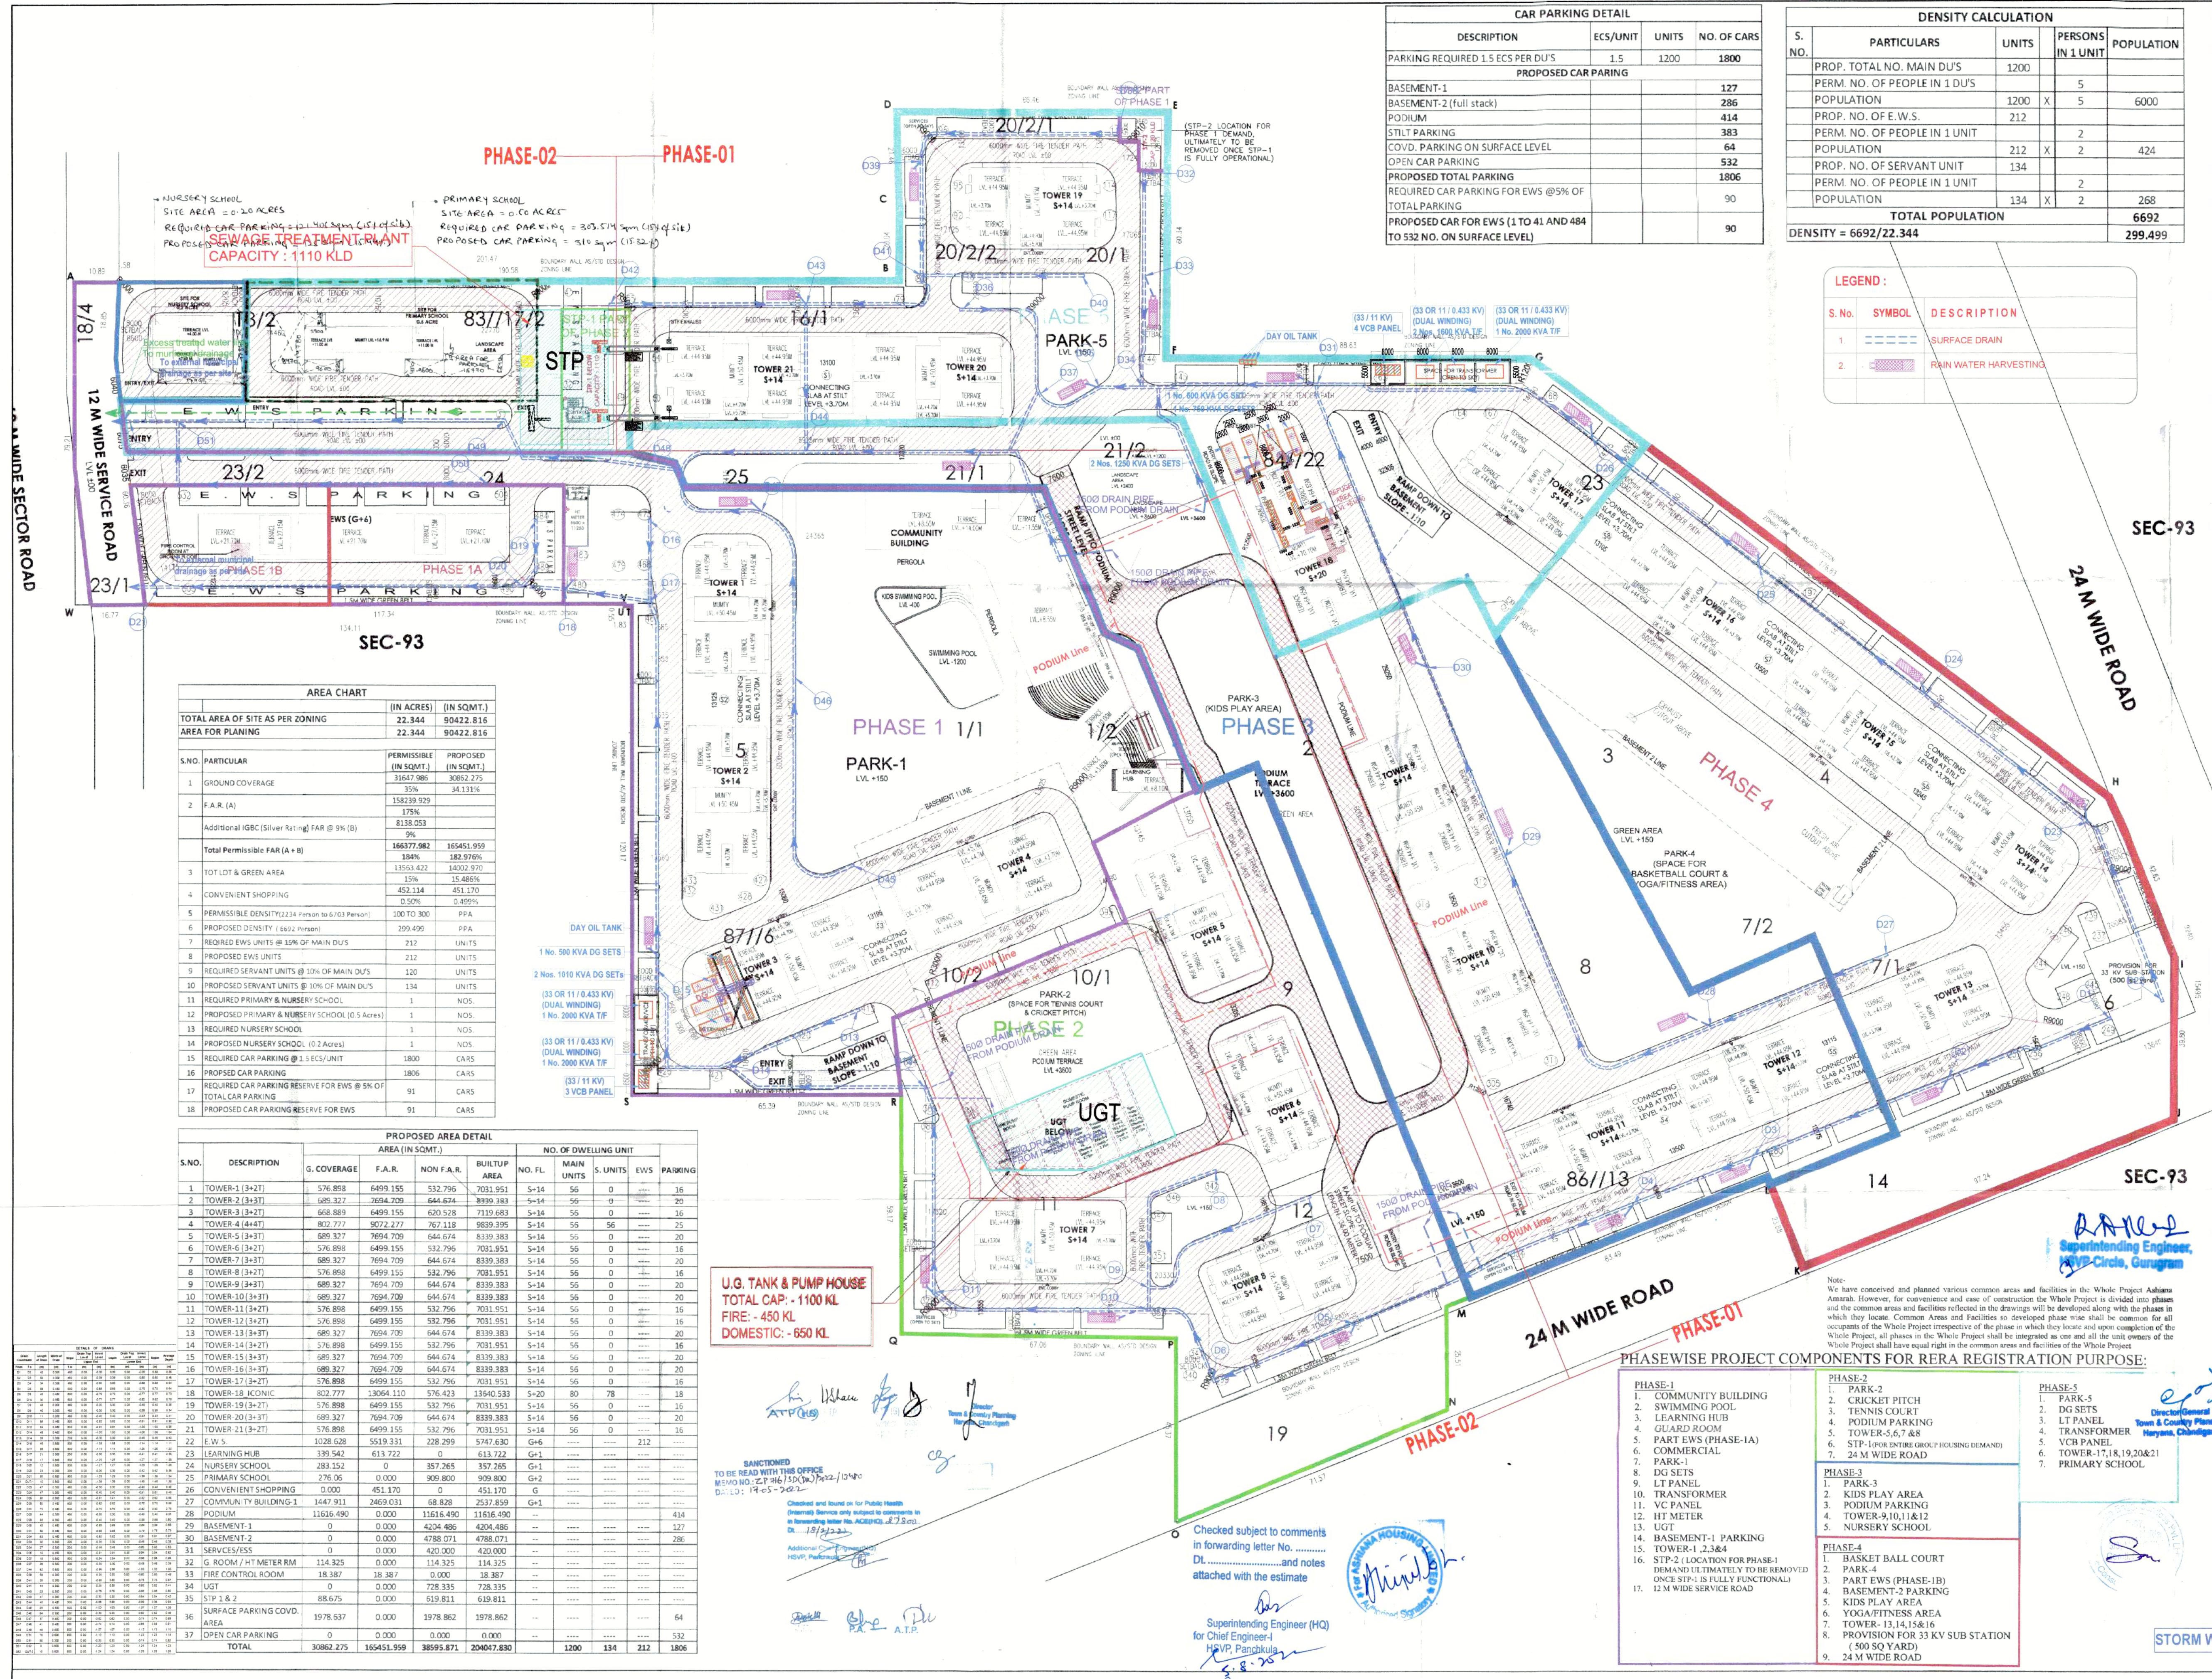

CAR PARKING DETAIL			
DESCRIPTION	ECS/UNIT	UNITS	NO. OF CARS
PARKING REQUIRED 1.5 ECS PER DU'S	1.5	1200	1800
PROPOSED CAR PARKING			
BASEMENT-1			127
BASEMENT-2 (full stack)			286
PODIUM			414
STILT PARKING			383
COVD. PARKING ON SURFACE LEVEL			64
OPEN CAR PARKING			532
PROPOSED TOTAL PARKING			1806
REQUIRED CAR PARKING FOR EWS @5% OF TOTAL PARKING			90
PROPOSED CAR FOR EWS (1 TO 41 AND 484 TO 532 NO. ON SURFACE LEVEL)			90

DENSITY CALCULATION			
S. NO.	PARTICULARS	UNITS	PERSONS IN 1 UNIT
1	PROP. TOTAL NO. MAIN DU'S	1200	5
2	PERM. NO. OF PEOPLE IN 1 DU'S		5
3	POPULATION	1200 X 5	6000
4	PROP. NO. OF E.W.S.	212	2
5	PERM. NO. OF PEOPLE IN 1 UNIT		2
6	POPULATION	212 X 2	424
7	PROP. NO. OF SERVANT UNIT	134	2
8	PERM. NO. OF PEOPLE IN 1 UNIT		2
9	POPULATION	134 X 2	268
TOTAL POPULATION			6692
DENSITY = 6692/22.344			299.499

LEGEND:		
S. No.	SYMBOL	DESCRIPTION
1		SURFACE DRAIN
2		RAIN WATER HARVESTING

