


SANCTIONED
TO BE READ WITH THIS OFFICE
MEMO NO.: 24946/SD(PK)/2021/17480
DATED: 17-05-2022

SD (HQ)

J.D. P.A. A.T.P.

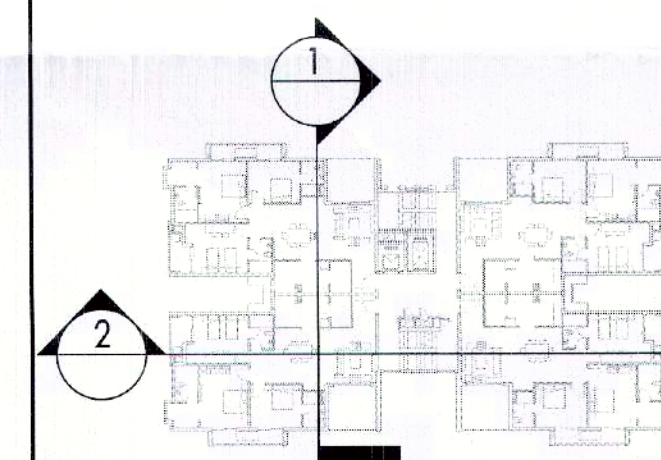

- NOTES:
- ALL LIFTS SHALL HAVE 100% POWER BACKUP.
 - FIRE FIGHTING / SAFETY PROVISIONS WILL BE AS PER PROVISION OF NBC.
 - BASEMENT AREA SHALL HAVE MECHANICALLY VENTILATED AS PER RELEVANT CODE.
 - ALL TOILETS ARE VENTILATED AS PER HARYANA BUILDING CODE 2017.
 - BUILDING HAS AUTOMATIC SPRINKLER SYSTEM WHEREVER REQUIRED BY NBC.
 - BUILDING WILL BE DESIGNED (STRUCTURES) AS PER RELEVANT I.S. CODES FOR EARTHQUAKE RESISTANCE.
 - SOLAR PANELS OF REQUIRED CAPACITY SHALL BE PROVIDED ON ROOF TOP AS PER HARYANA GOV. NORMS.
 - ALL HANDICAP RAMPS WITH RAILING.
 - ALL OVER HAVE 1 HOUR FIRE RATED ENTRANCE DOOR.
 - ALL FIRE FIGHTING INSTALLATIONS SHALL BE AS PER PROVISION OF NBC.
 - THE RAINWATER HARVESTING SYSTEM SHALL BE PROVIDED AS PER CENTRAL GROUND WATER AUTH. NORMS.

PROJECT

Proposed Building Plans of Group Housing Colony measuring 22.344 Acres (License No. 41 of 2010 Dated 07.06.2010) in sector-93, Gurugram being developed by Ashiana Housing Ltd. comprising of total of Five (5) phases.

SD (HQ) Member B.P.C.

ARCHITECT'S SEAL & SIGNATURE

SYED MOHD. IMRAN
CA 93 /16655

OWNER/AUTH. SIGN.

ASHIANA HOUSING LTD.
Authorized Signature

Scale :


1 : 100

Drawing Title:-


SECTION - 1 & 2
(TYPE - 3 + 3T)
(TOWER - 2, 5, 7, 9, 10,
13, 15, 16 & 20

Drawing No:-

A-22

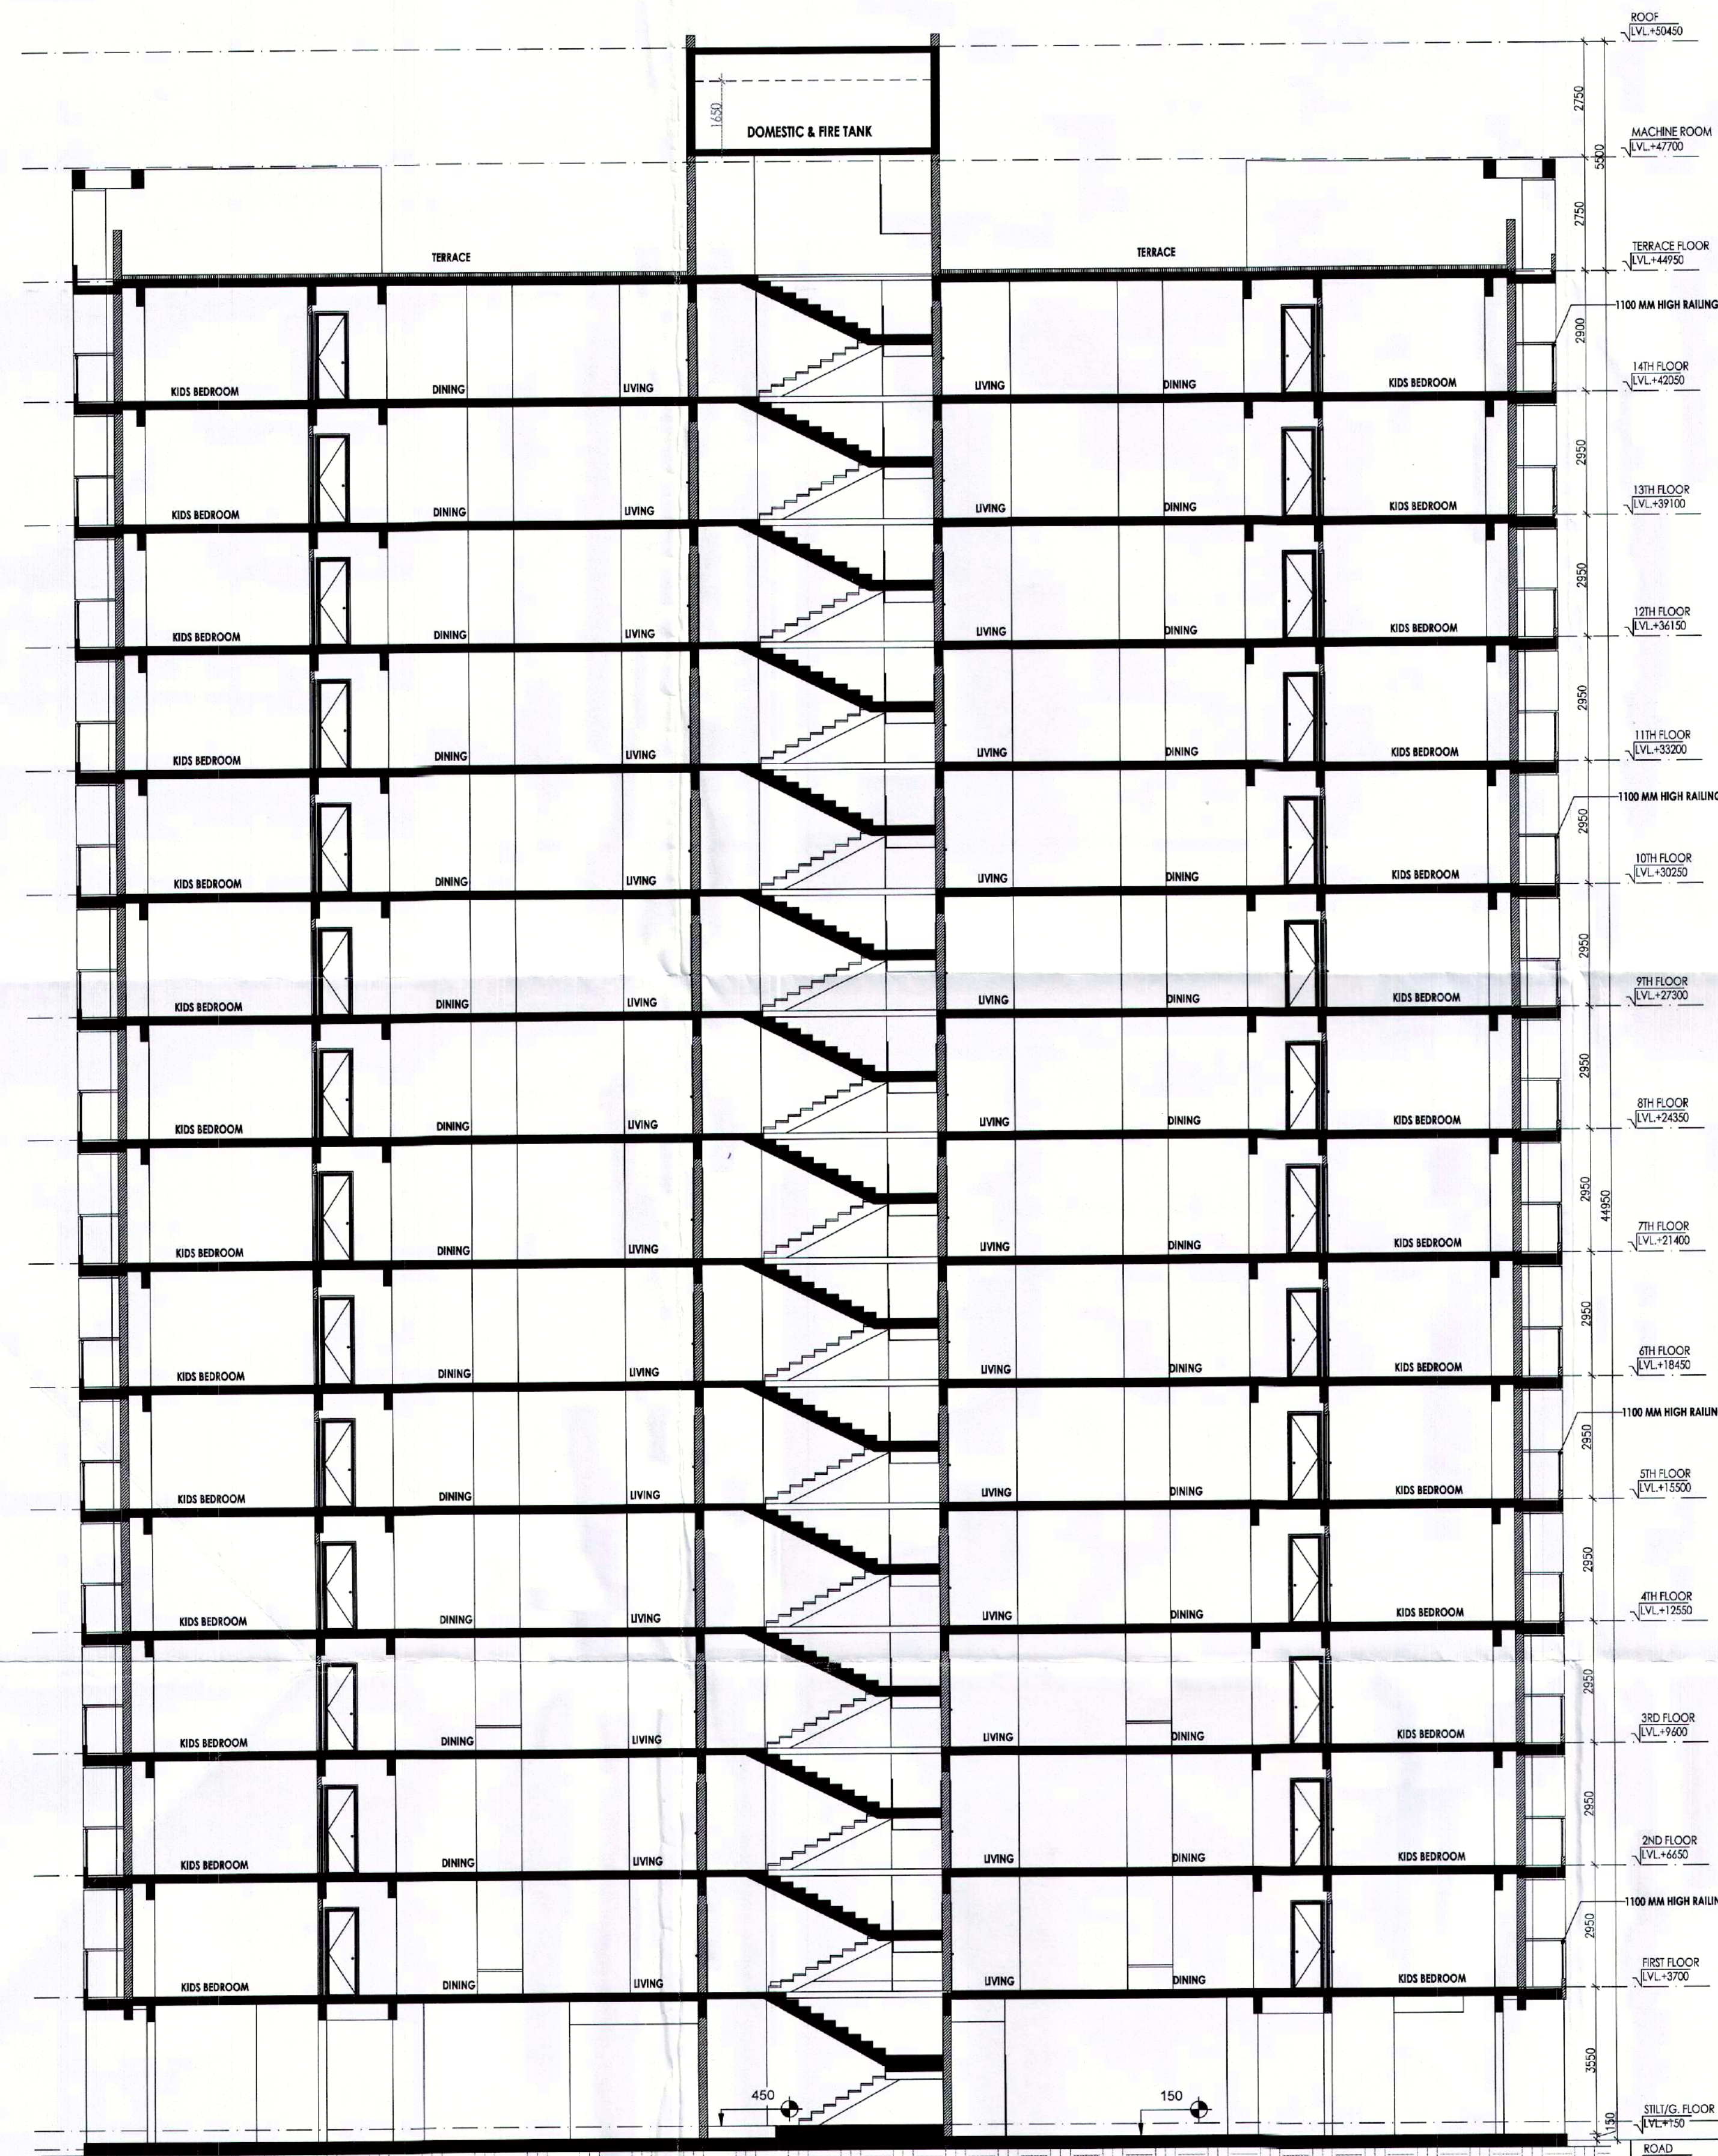

SECTION - 1

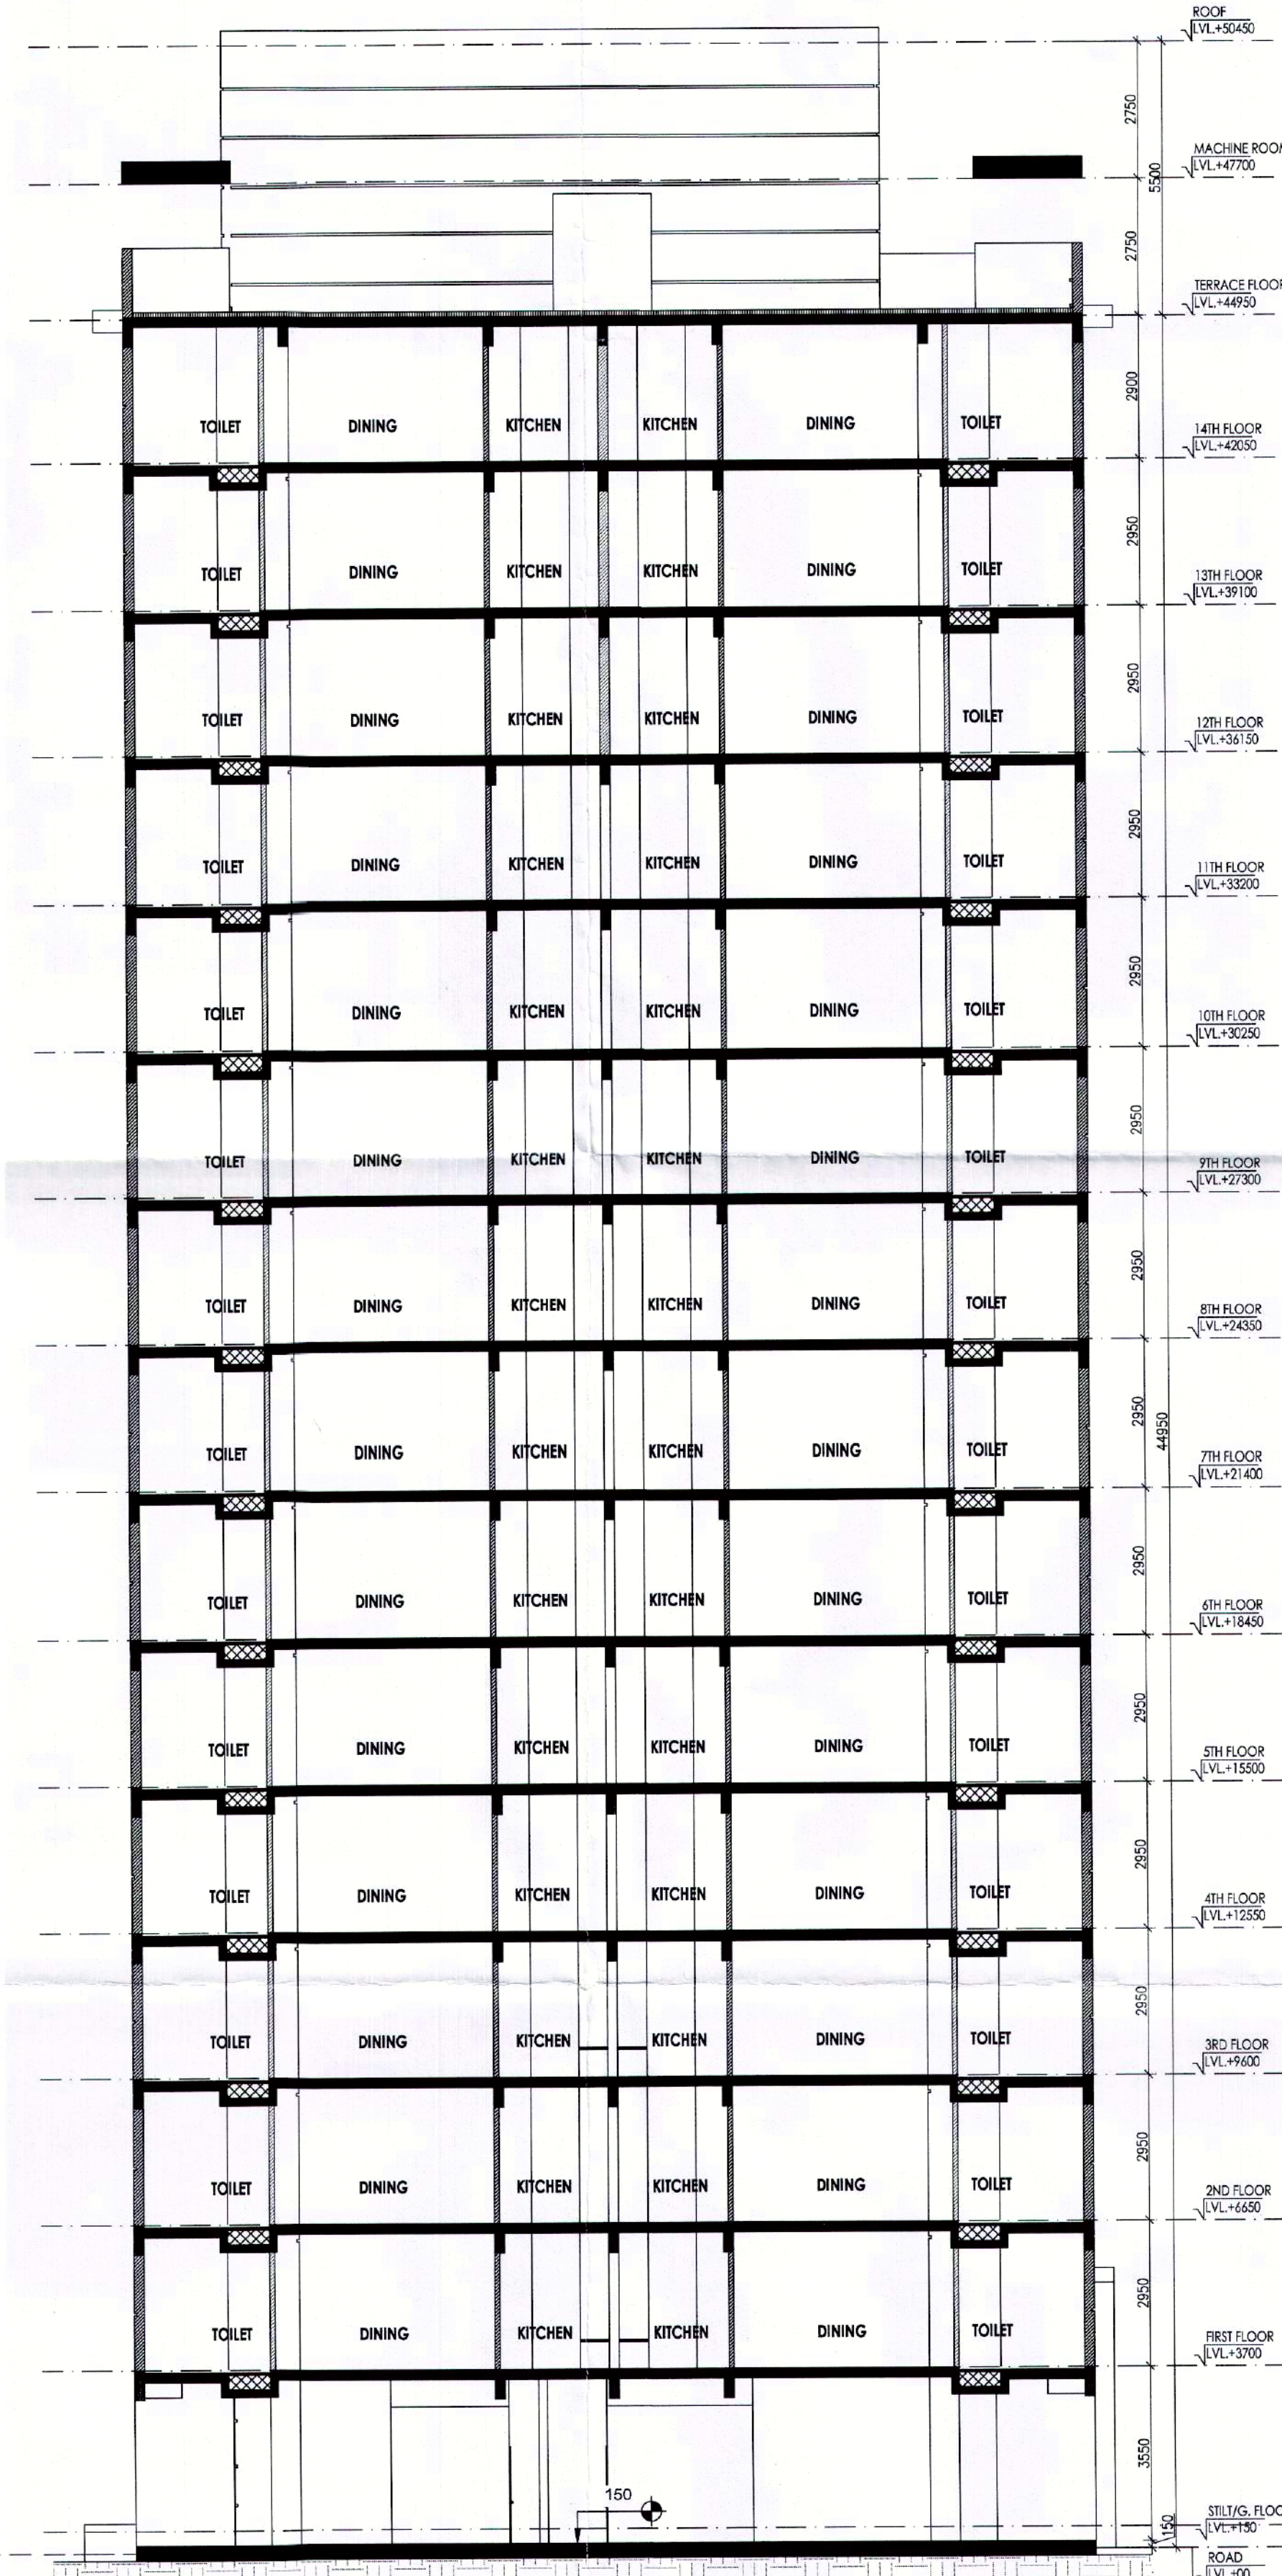

SECTION - 2