


Sanjay H. H. S.P. (G)  
 Member Secretary B.P.C.  
 Member B.P.C.


SANCTIONED  
 TO BE READ WITH THIS OFFICE  
 MEMO NO.: SP-716/SDC(DC)/2022/13480  
 DATED: 17.05.2022

J.D. P.A. A.T.P.


DINESH KUMAR  
 SD (HG)

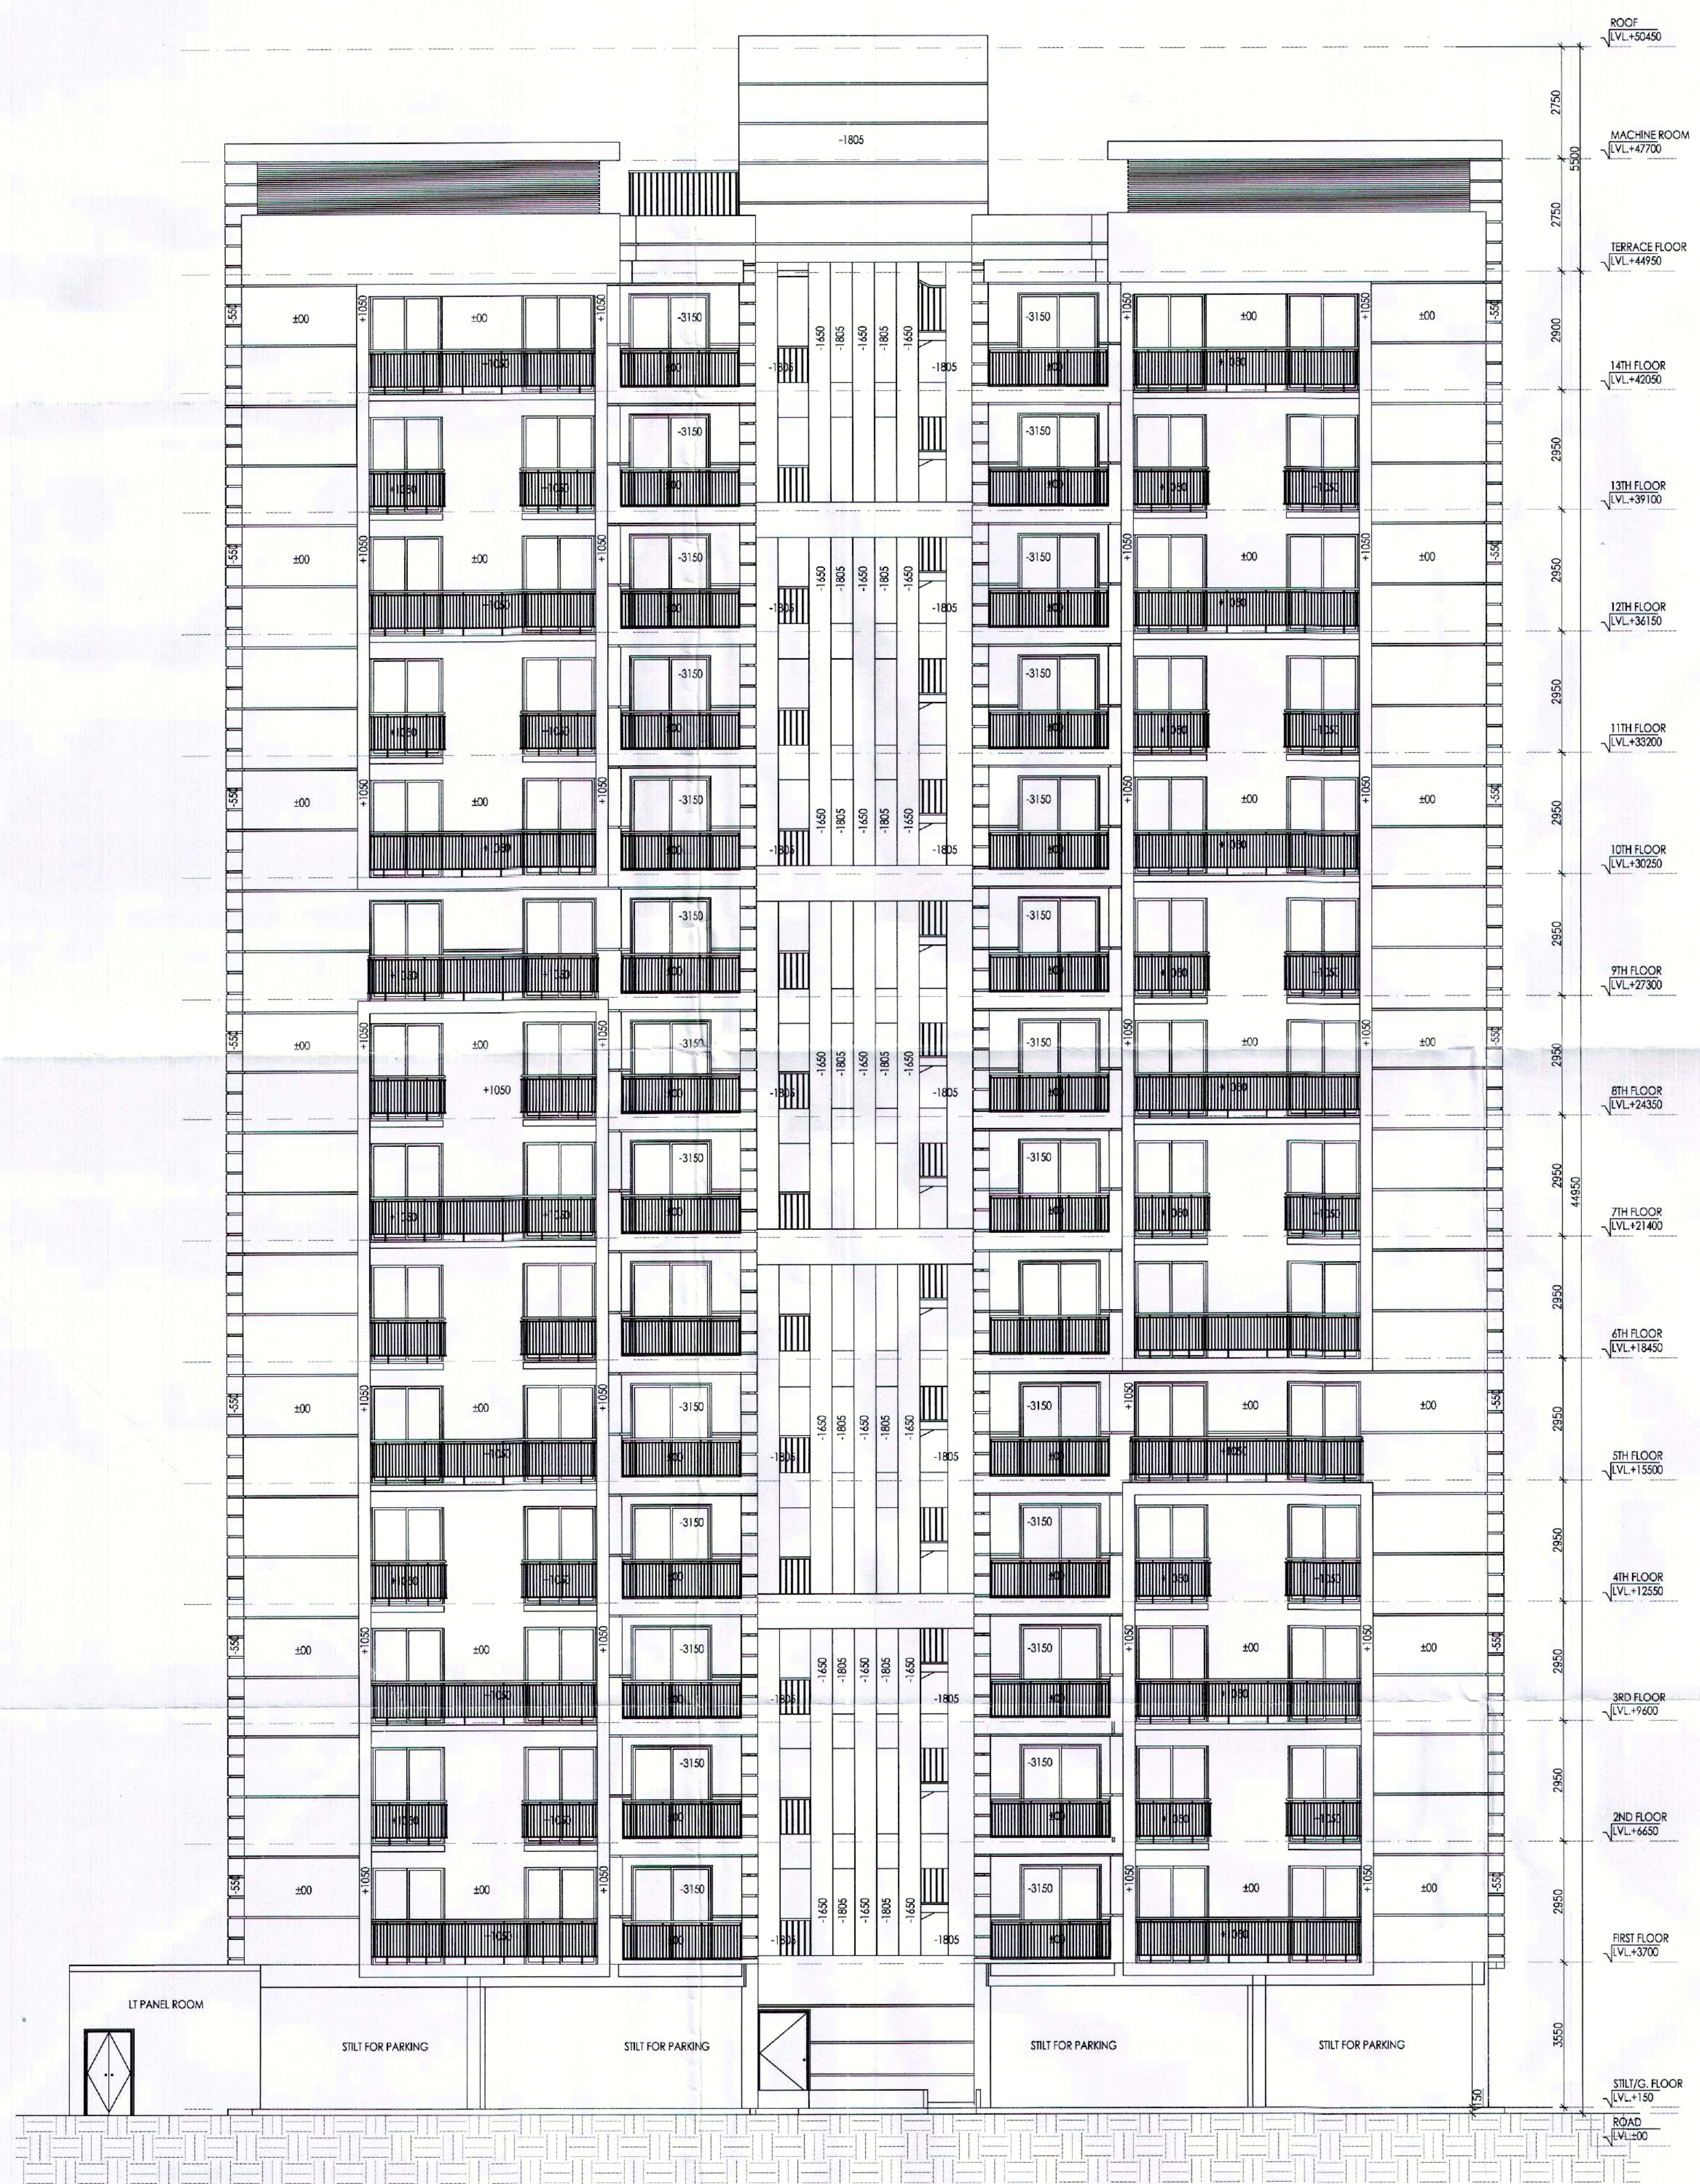

ELEVATION - A

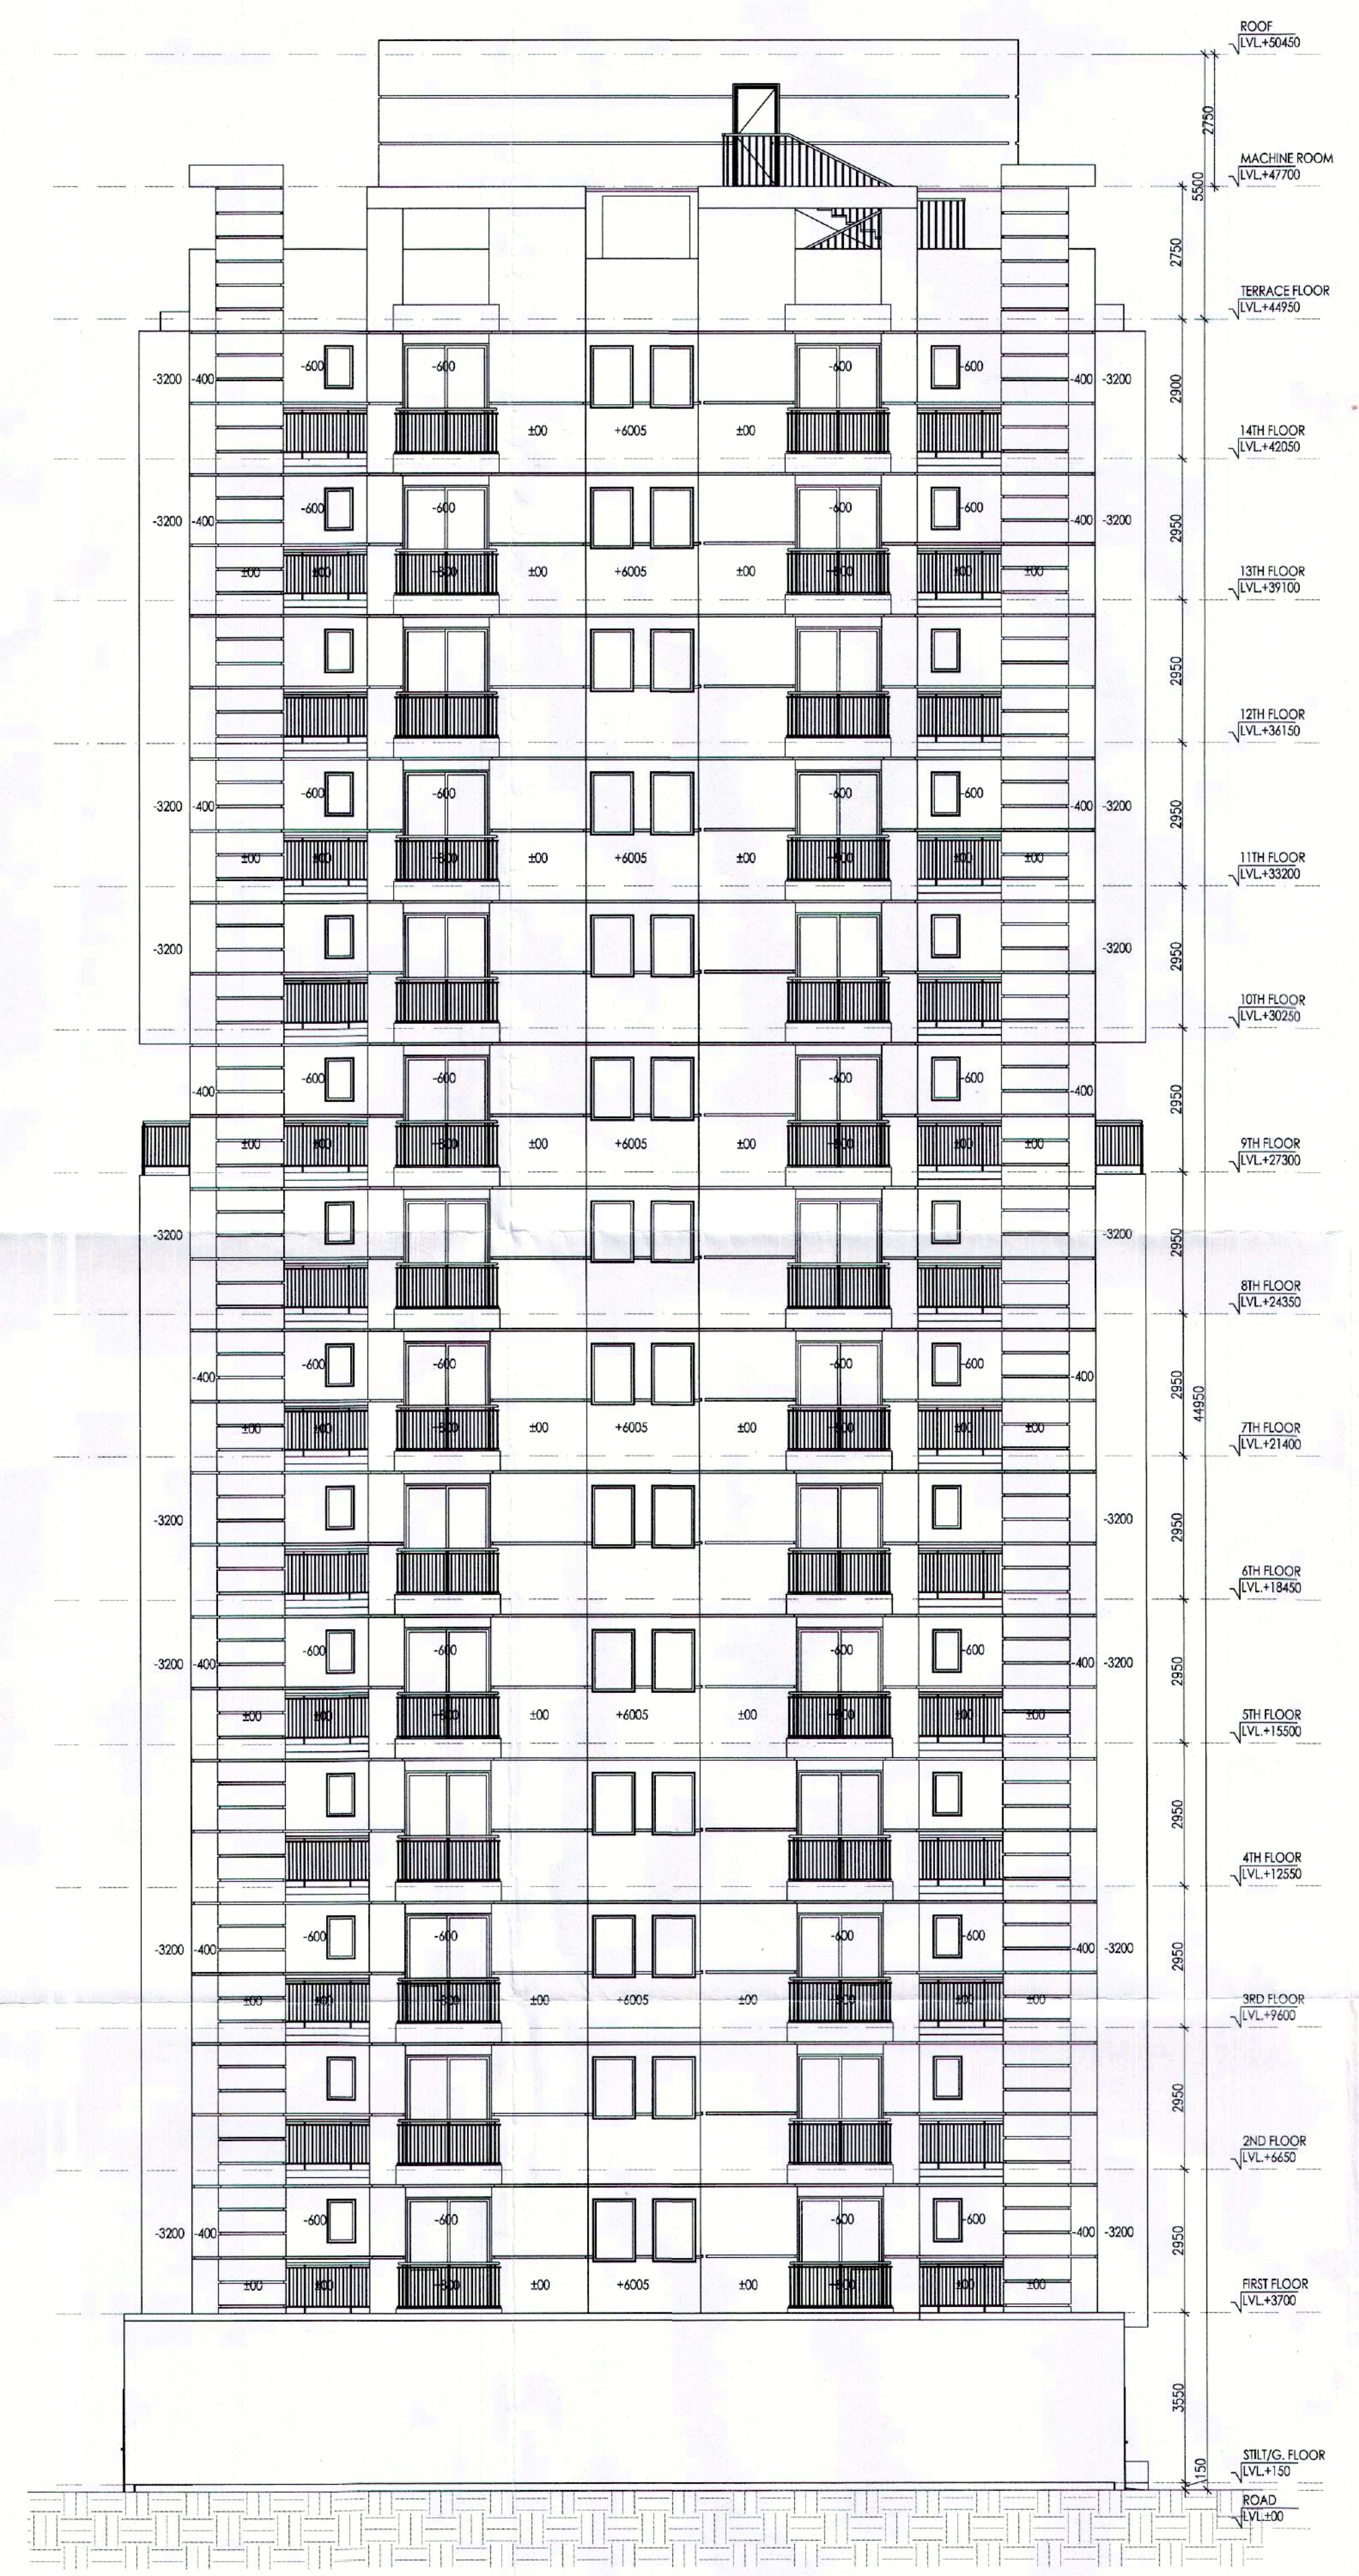

ELEVATION - B

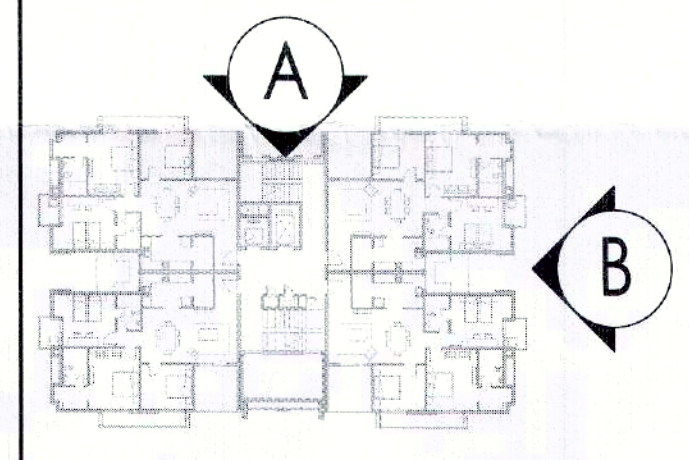

- NOTES:
- ALL LIFTS SHALL HAVE 100% POWER BACK-UP.
  - ALL ELECTRICAL INSTALLATIONS SHALL BE AS PER PROVISIONS OF NBC.
  - FIRE FIGHTING SAFETY PROVISIONS SHALL BE AS PER RELEVANT NBC PROVISIONS.
  - RESIDENT AREAS SHALL HAVE MECHANICALLY VENTILATED AS PER RELEVANT CODE.
  - ALL TOILETS ARE VENTILATED AS PER HARYANA BUILDING CODE 2017.
  - BUILDING HAS AUTOMATIC SPRINKLER SYSTEM WHEREVER REQUIRED BY NBC.
  - BUILDINGS WILL BE DESIGNED (STRUCTURES) AS PER RELEVANT S. CODES FOR SEISMIC/QUAKE RESISTANCE.
  - SOLAR PANELS OF REQUIRED CAPACITY SHALL BE PROVIDED ON ROOF TOP AS PER HARYANA ZONING SCHEME.
  - ALL HANDICAP RAMPS WITH RAILING.
  - ALL ELEVATORS HAVE 1 HOUR FIRE RATED ENTRANCES DOOR.
  - ALL FIRE FIGHTING METALLATIONS SHALL BE AS PER PROVISIONS OF NBC.
  - THE RAINWATER HARVESTING SYSTEM SHALL BE PROVIDED AS PER CENTRAL GROUND WATER AUTH. NORMS.

PROJECT  
**Proposed Building Plans of Group Housing Colony measuring 22.344 Acres (License No. 41 of 2010 Dated 07.06.2010) in sector-93, Gurugram being developed by Ashiana Housing Ltd. comprising of total of Five (5) phases.**

D.S. (HO)  
 Member  
 B.P.C.

ARCHITECT'S SEAL & SIGNATURE  
  
 SYED MOHD. IMRAN  
 CA 93 / 16855

OWNER/AUTH. SIGN.

Scale : 1 : 100  
 Drawing Title:- ELEVATION - A & B (TYPE- 3 + 2T\_TOWER-3)  
 Drawing No.- A-14