


SANCTIONED
 TO BE READ WITH THIS OFFICE
 MEMO NO. 24716/50(D)/2022/1140
 DATED: 17.05.2022

DIRECTOR
 SD (HQS)

Basit S.D.
 P.A.
 A.T.P.

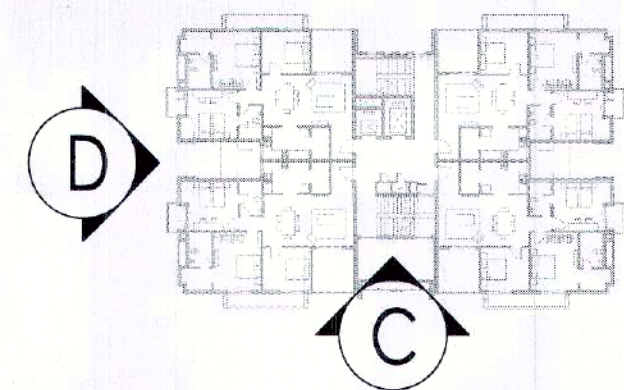

NOTES:
 • ALL LIFTS SHALL HAVE 100% POWER BACKUP
 • ALL ELECTRICAL INSTALLATIONS SHALL BE AS PER PROVISION OF NBC
 • FIRE FIGHTING / SAFETY PROVISIONS SHALL BE AS PER RELEVANT NBC PROVISIONS
 • INHERENT AREA SHALL HAVE MECHANICALLY VENTILATED AS PER RELEVANT CODE
 • ALL TOILETS ARE VENTILATED AS PER HARYANA BUILDING CODE 2017
 • BUILDING HAS AUTOMATIC SPRINKLER SYSTEM WHEREVER REQUIRED BY NBC
 • BUILDING WILL BE DESIGNED (STRUCTURES) AS PER RELEVANT I.E. CODES FOR EARTHQUAKE RESISTANCE
 • SOLAR PANELS OF REQUIRED CAPACITY SHALL BE PROVIDED ON ROOF TOP AS PER HARVESTING CODE NORMS
 • ALL HANDICAP RAMP WITH RAILING
 • ALL DOOR HAVE 1-HOUR FIRE RATED ENTRANCE DOOR
 • ALL FIRE FIGHTING INSTALLATIONS SHALL BE AS PER PROVISION OF NBC
 • THE RAINWATER HARVESTING SYSTEM SHALL BE PROVIDED AS PER CENTRAL GROUND WATER AUTH. NORMS

PROJECT

Proposed Building Plans of Group Housing
 Colony measuring 22.344 Acres (License No.
 41 of 2010 Dated 07.06.2010) in sector-93,
 Gurugram being developed by Ashiana
 Housing Ltd. comprising of total of Five (5)
 phases.

ARCHITECT'S SEAL
 & SIGNATURE

OWNER/AUTH.
 SIGN.

SYED MOHD. IMRAN
 CA 93 / 16665

Scale :

Drawing Title:-

ELEVATION - C & D

(TYPE- 3 + 2T)

(TOWER - 1, 6, 8, 11, 12,

14, 17, 19 & 21)


1 : 100

Drawing No:-

A-09



ELEVATION - C

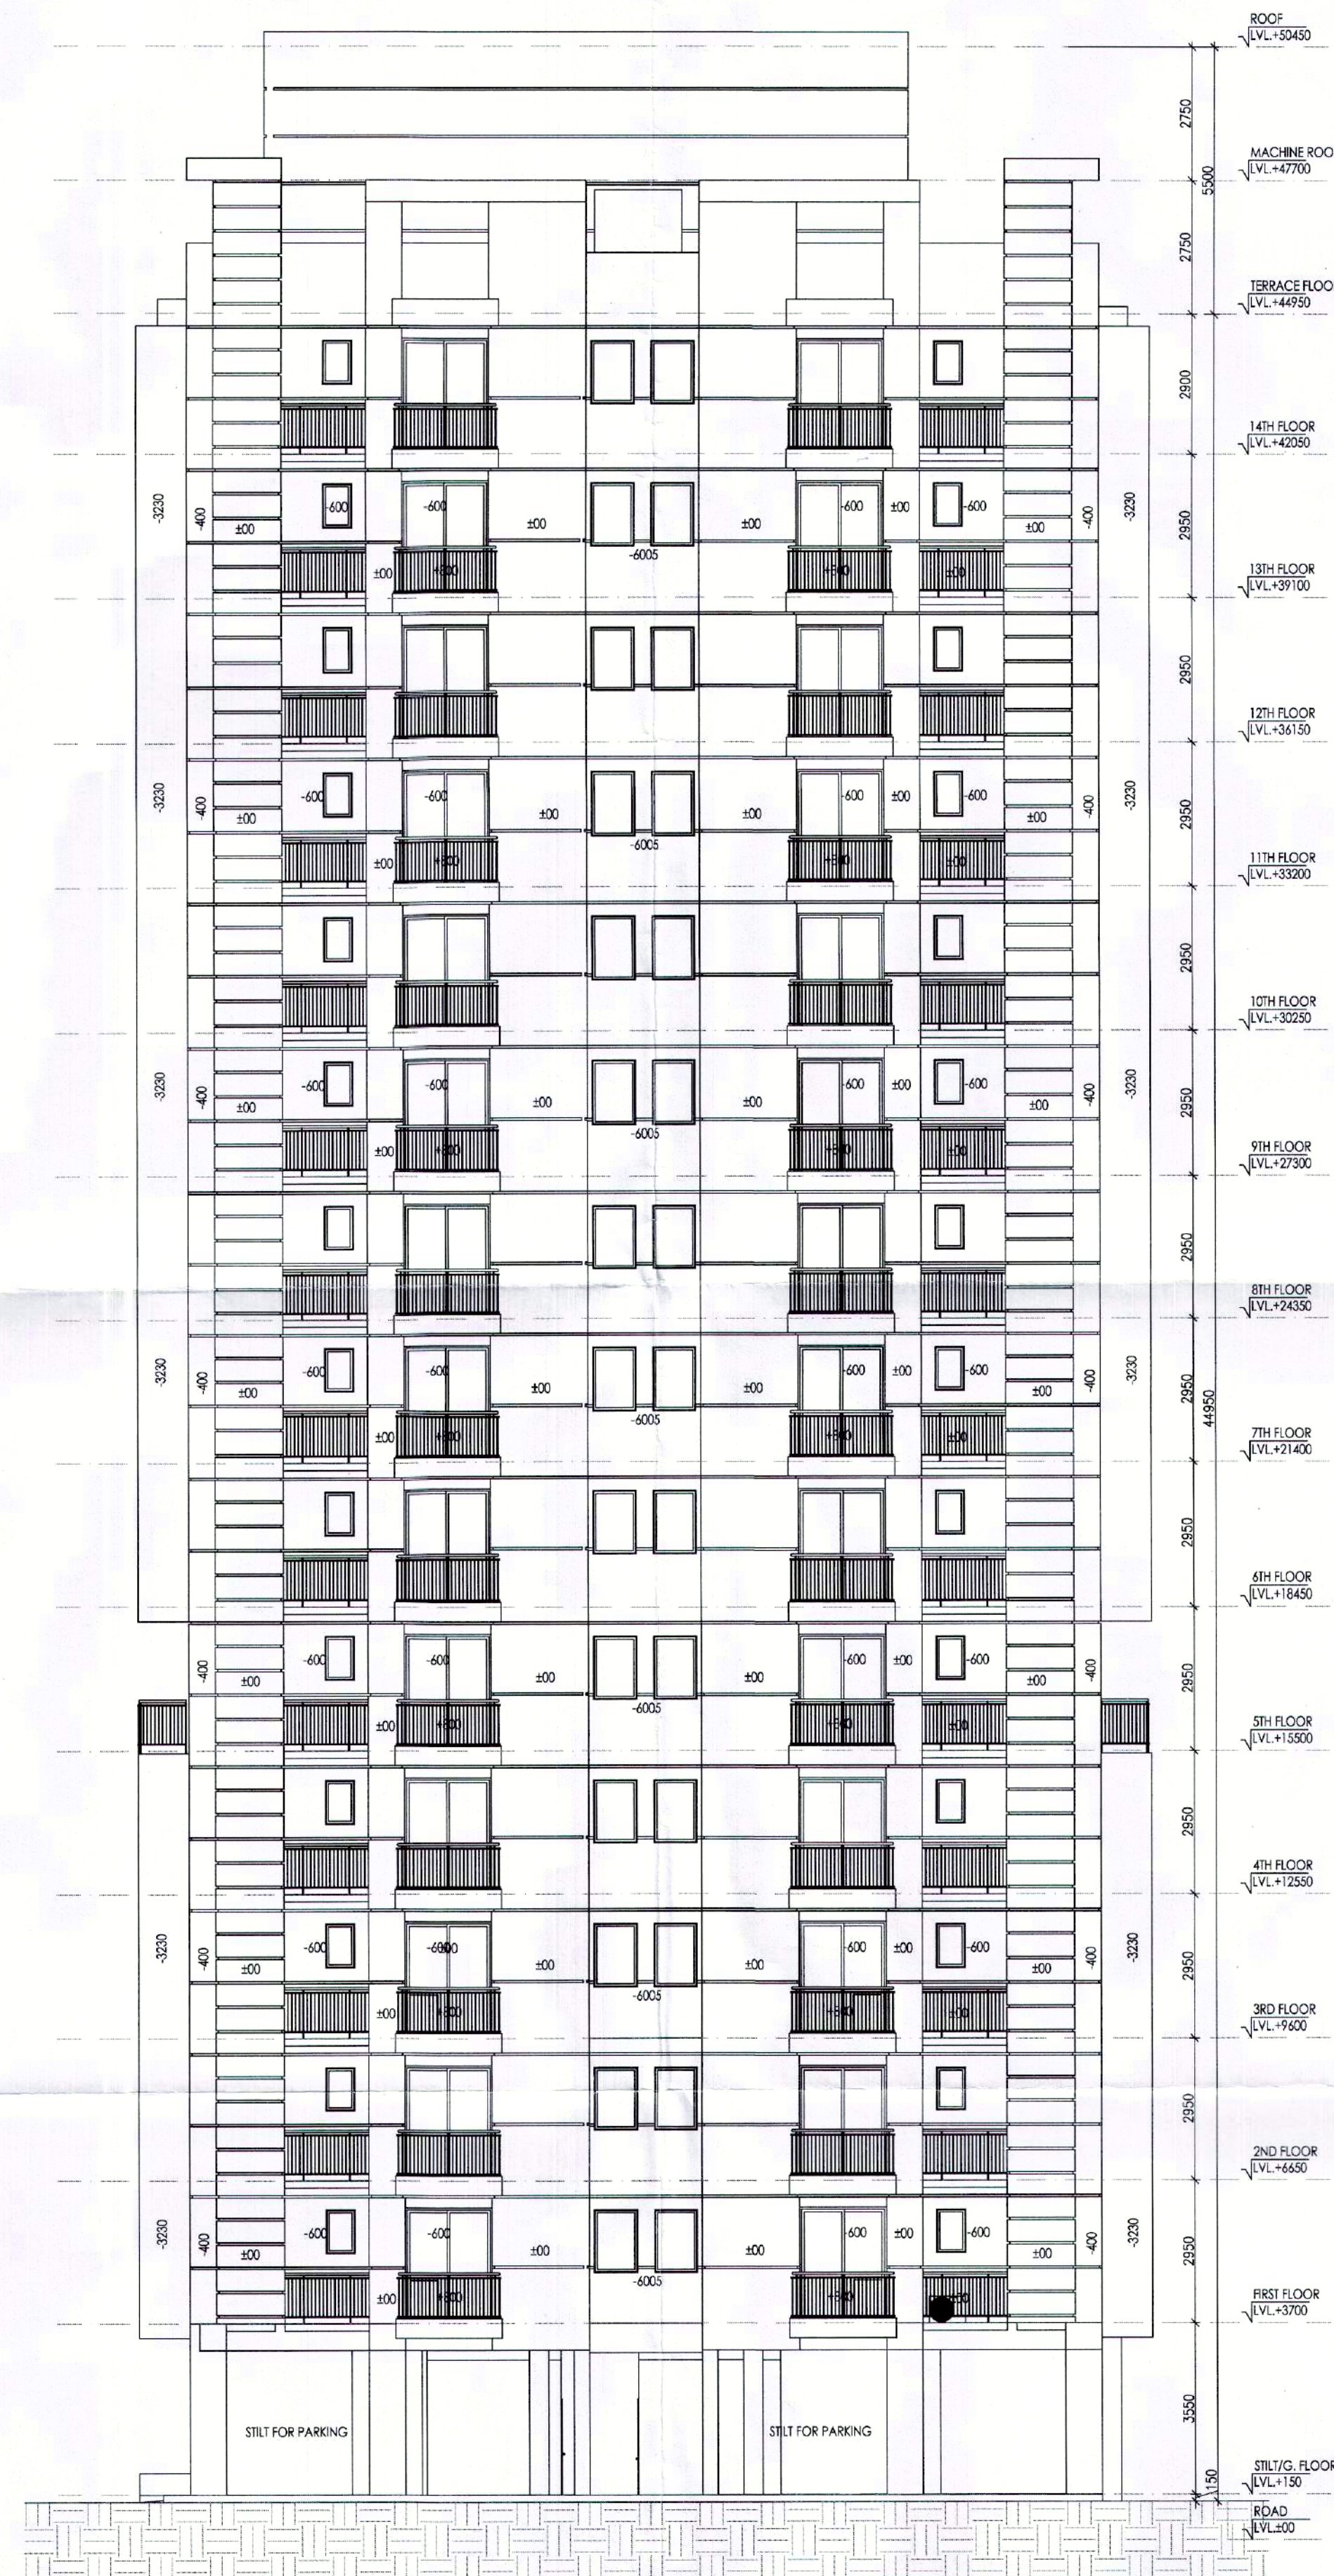

ELEVATION - D