


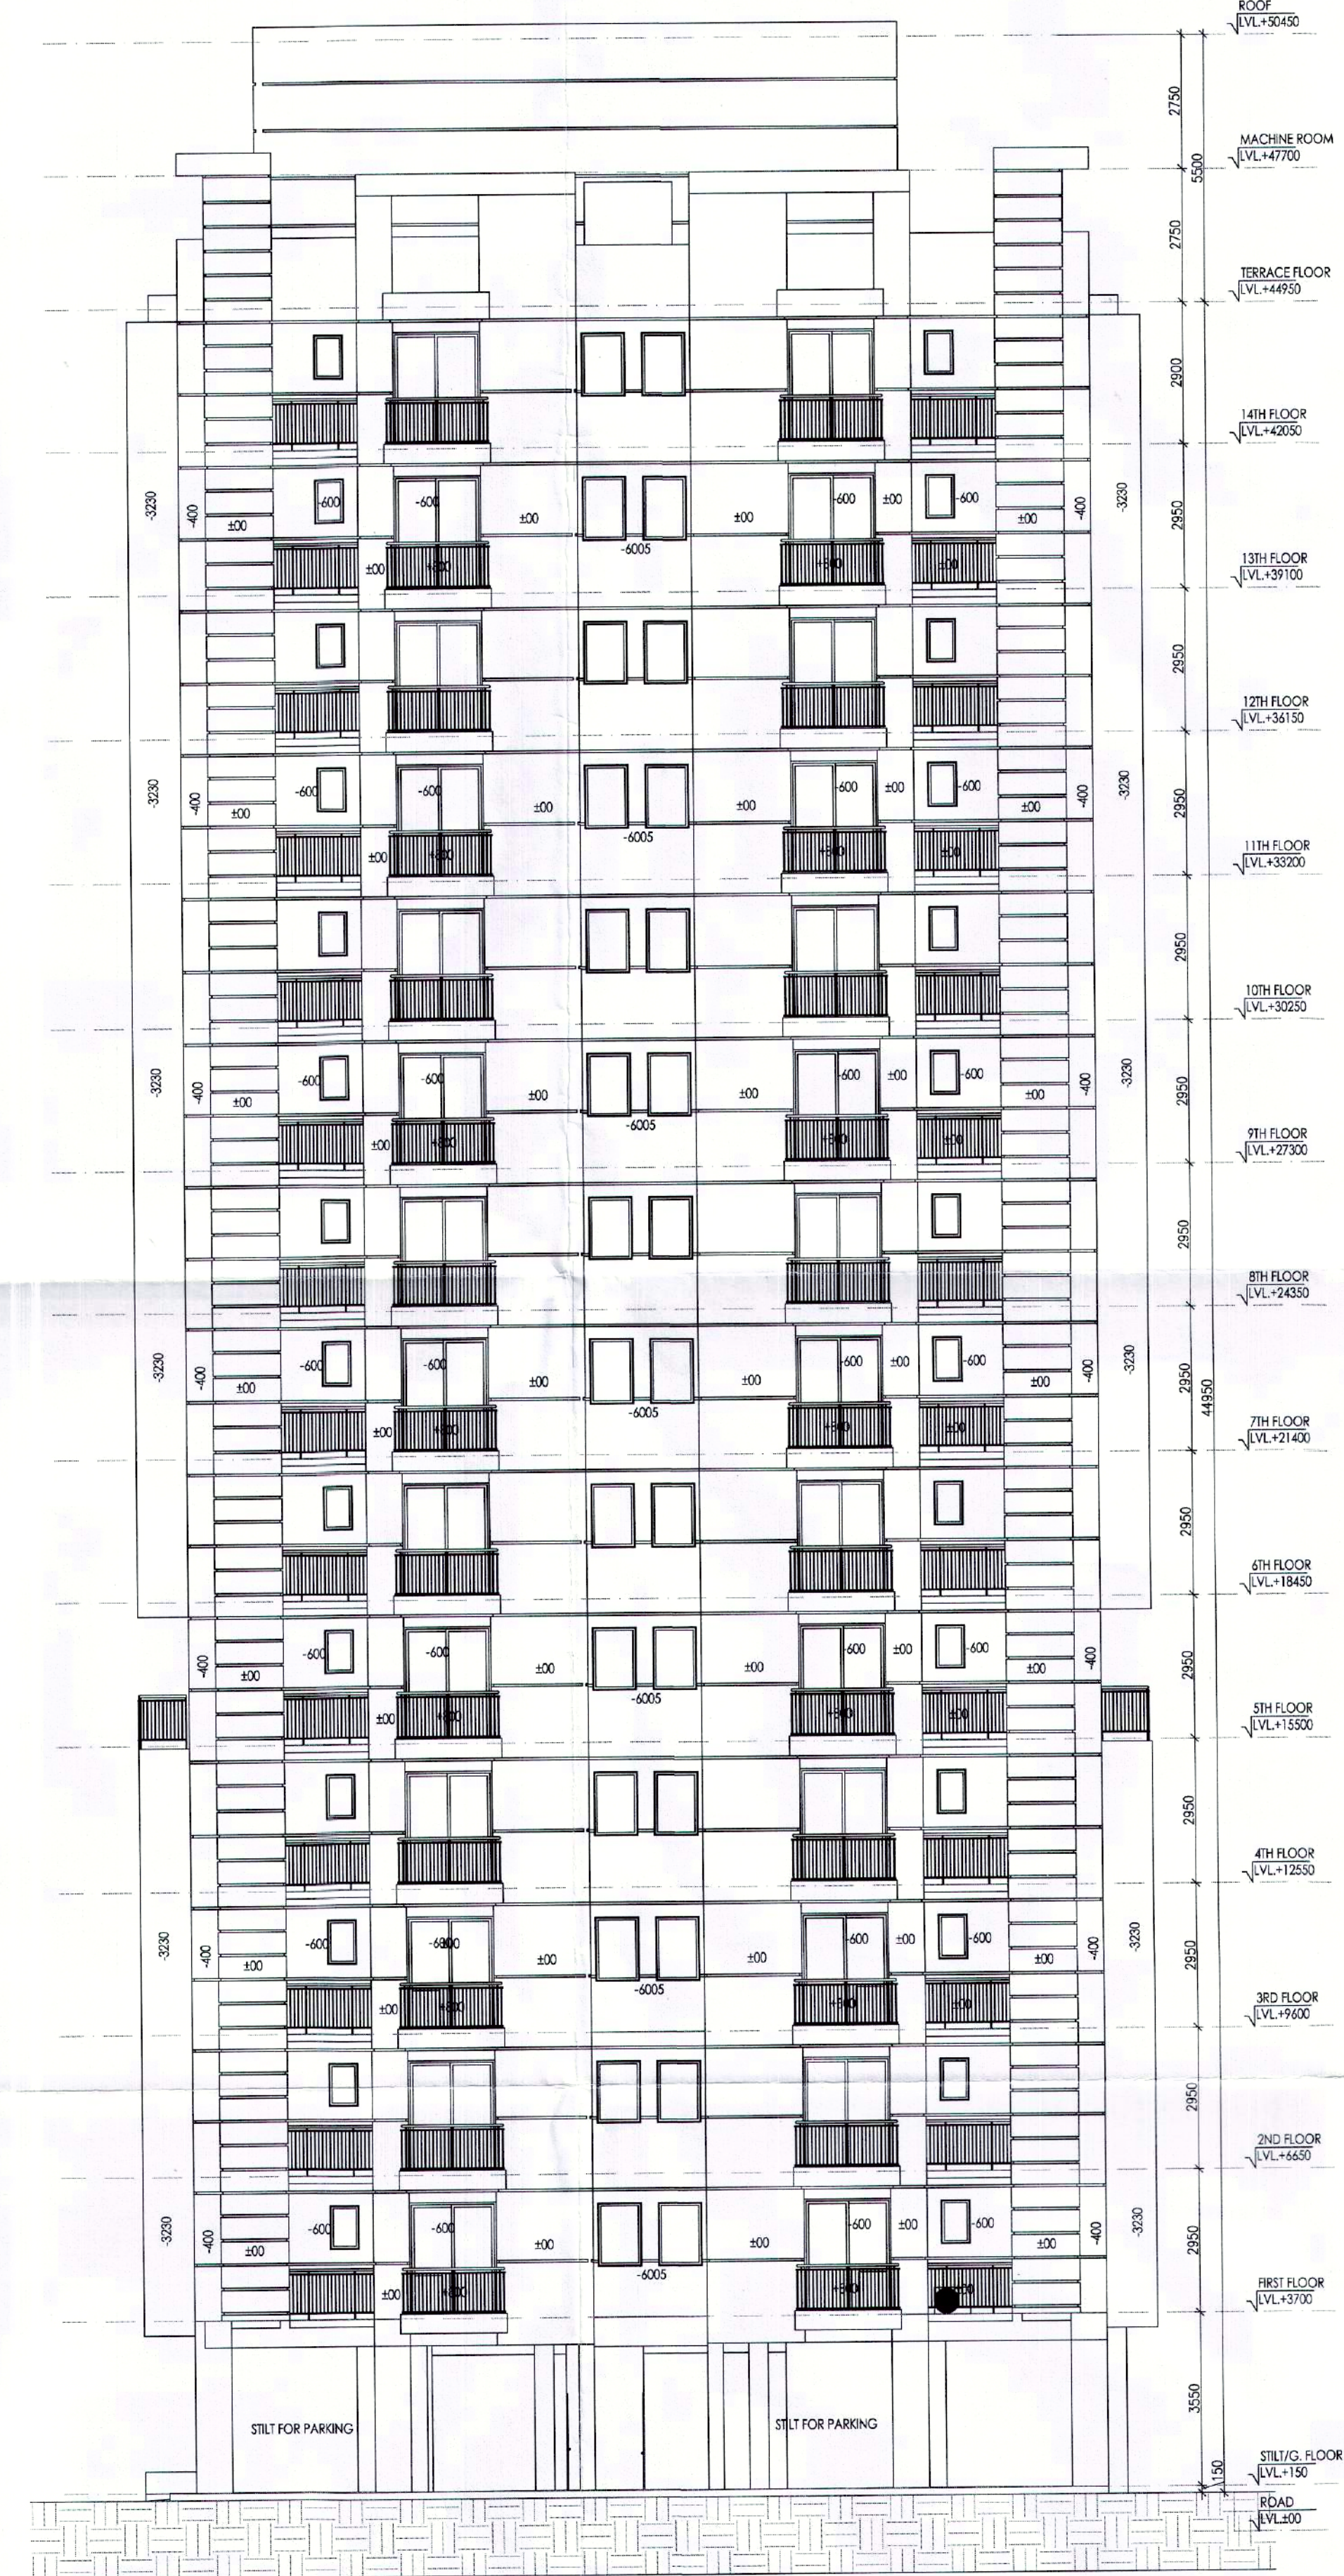


ELEVATION - C



ELEVATION - D

Sanctioned
MEMO NO: 7P-74/50(DK)/2022-113480
DATED: 17-05-2022

Sanctioned
MEMO NO: 7P-74/50(DK)/2022-113480
DATED: 17-05-2022

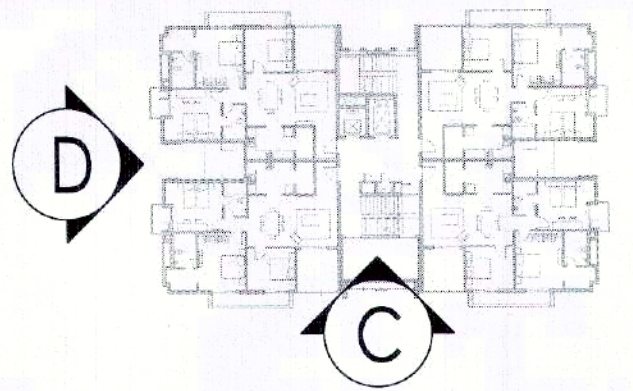

NOTES:
• ALL LIFTS SHALL HAVE 100% POWER BACK-UP.
• ALL ELECTRICAL INSTALLATIONS SHALL BE AS PER PROVISIONS OF NBC.
• FIRE FIGHTING EQUIPMENT PROVISIONS SHALL BE AS PER RELEVANT NBC PROVISIONS.
• BASEMENT AREA SHALL HAVE MECHANICALLY VENTILATED AS PER RELEVANT CODE.
• ALL TOILETS ARE VENTILATED AS PER MARRIAMA BUILDING CODE 2017.
• BUILDING HAS AUTOMATIC SPRINKLER SYSTEM WHEREVER REQUIRED BY NBC.
• BUILDING WILL BE DESIGNATED STRUCTURAL CLASS AS PER RELEVANT IS CODES FOR EARTH-QUAKE RESISTANCE.
• SOLAR PANELS OF REQUIRED CAPACITY SHALL BE PROVIDED ON ROOF TOP AS PER HARRIDA CODING NORMS.
• ALL HANDICAP RAMP WITH RAILING.
• ALL LIFTS HAVE 1 HOUR FIRE RATED ENTRANCE DOOR.
• ALL FIRE FIGHTING INSTALLATIONS SHALL BE AS PER PROVISIONS OF NBC.
• THE RAINWATER HARVESTING SYSTEM SHALL BE PROVIDED AS PER CENTRAL GROUND WATER AUTH. NORMS.

PROJECT
Proposed Building Plans of Group Housing Colony measuring 22.344 Acres (License No. 41 of 2010 Dated 07.06.2010) in sector-93, Gurugram being developed by Ashiana Housing Ltd. comprising of total of Five (5) phases.

ARCHITECT'S SEAL & SIGNATURE
OWNER/AUTH. SIGN.

SYED MOHD. IMRAN
CA 93 /16665

Scale : 1 : 100
Drawing Title:- ELEVATION - C & D (TYPE- 3 + 2T_TOWER-3)
Drawing No:- A-15