


Note -
1. BUILDING HAS AUTOMATIC SPRINKLER SYSTEM
WHEREVER REQUIRED BY NBC
2. BUILDING WILL BE DESIGNED (STRUCTURES)
AS PER RELEVANT CODES FOR EARTHQUAKE RESISTANCE

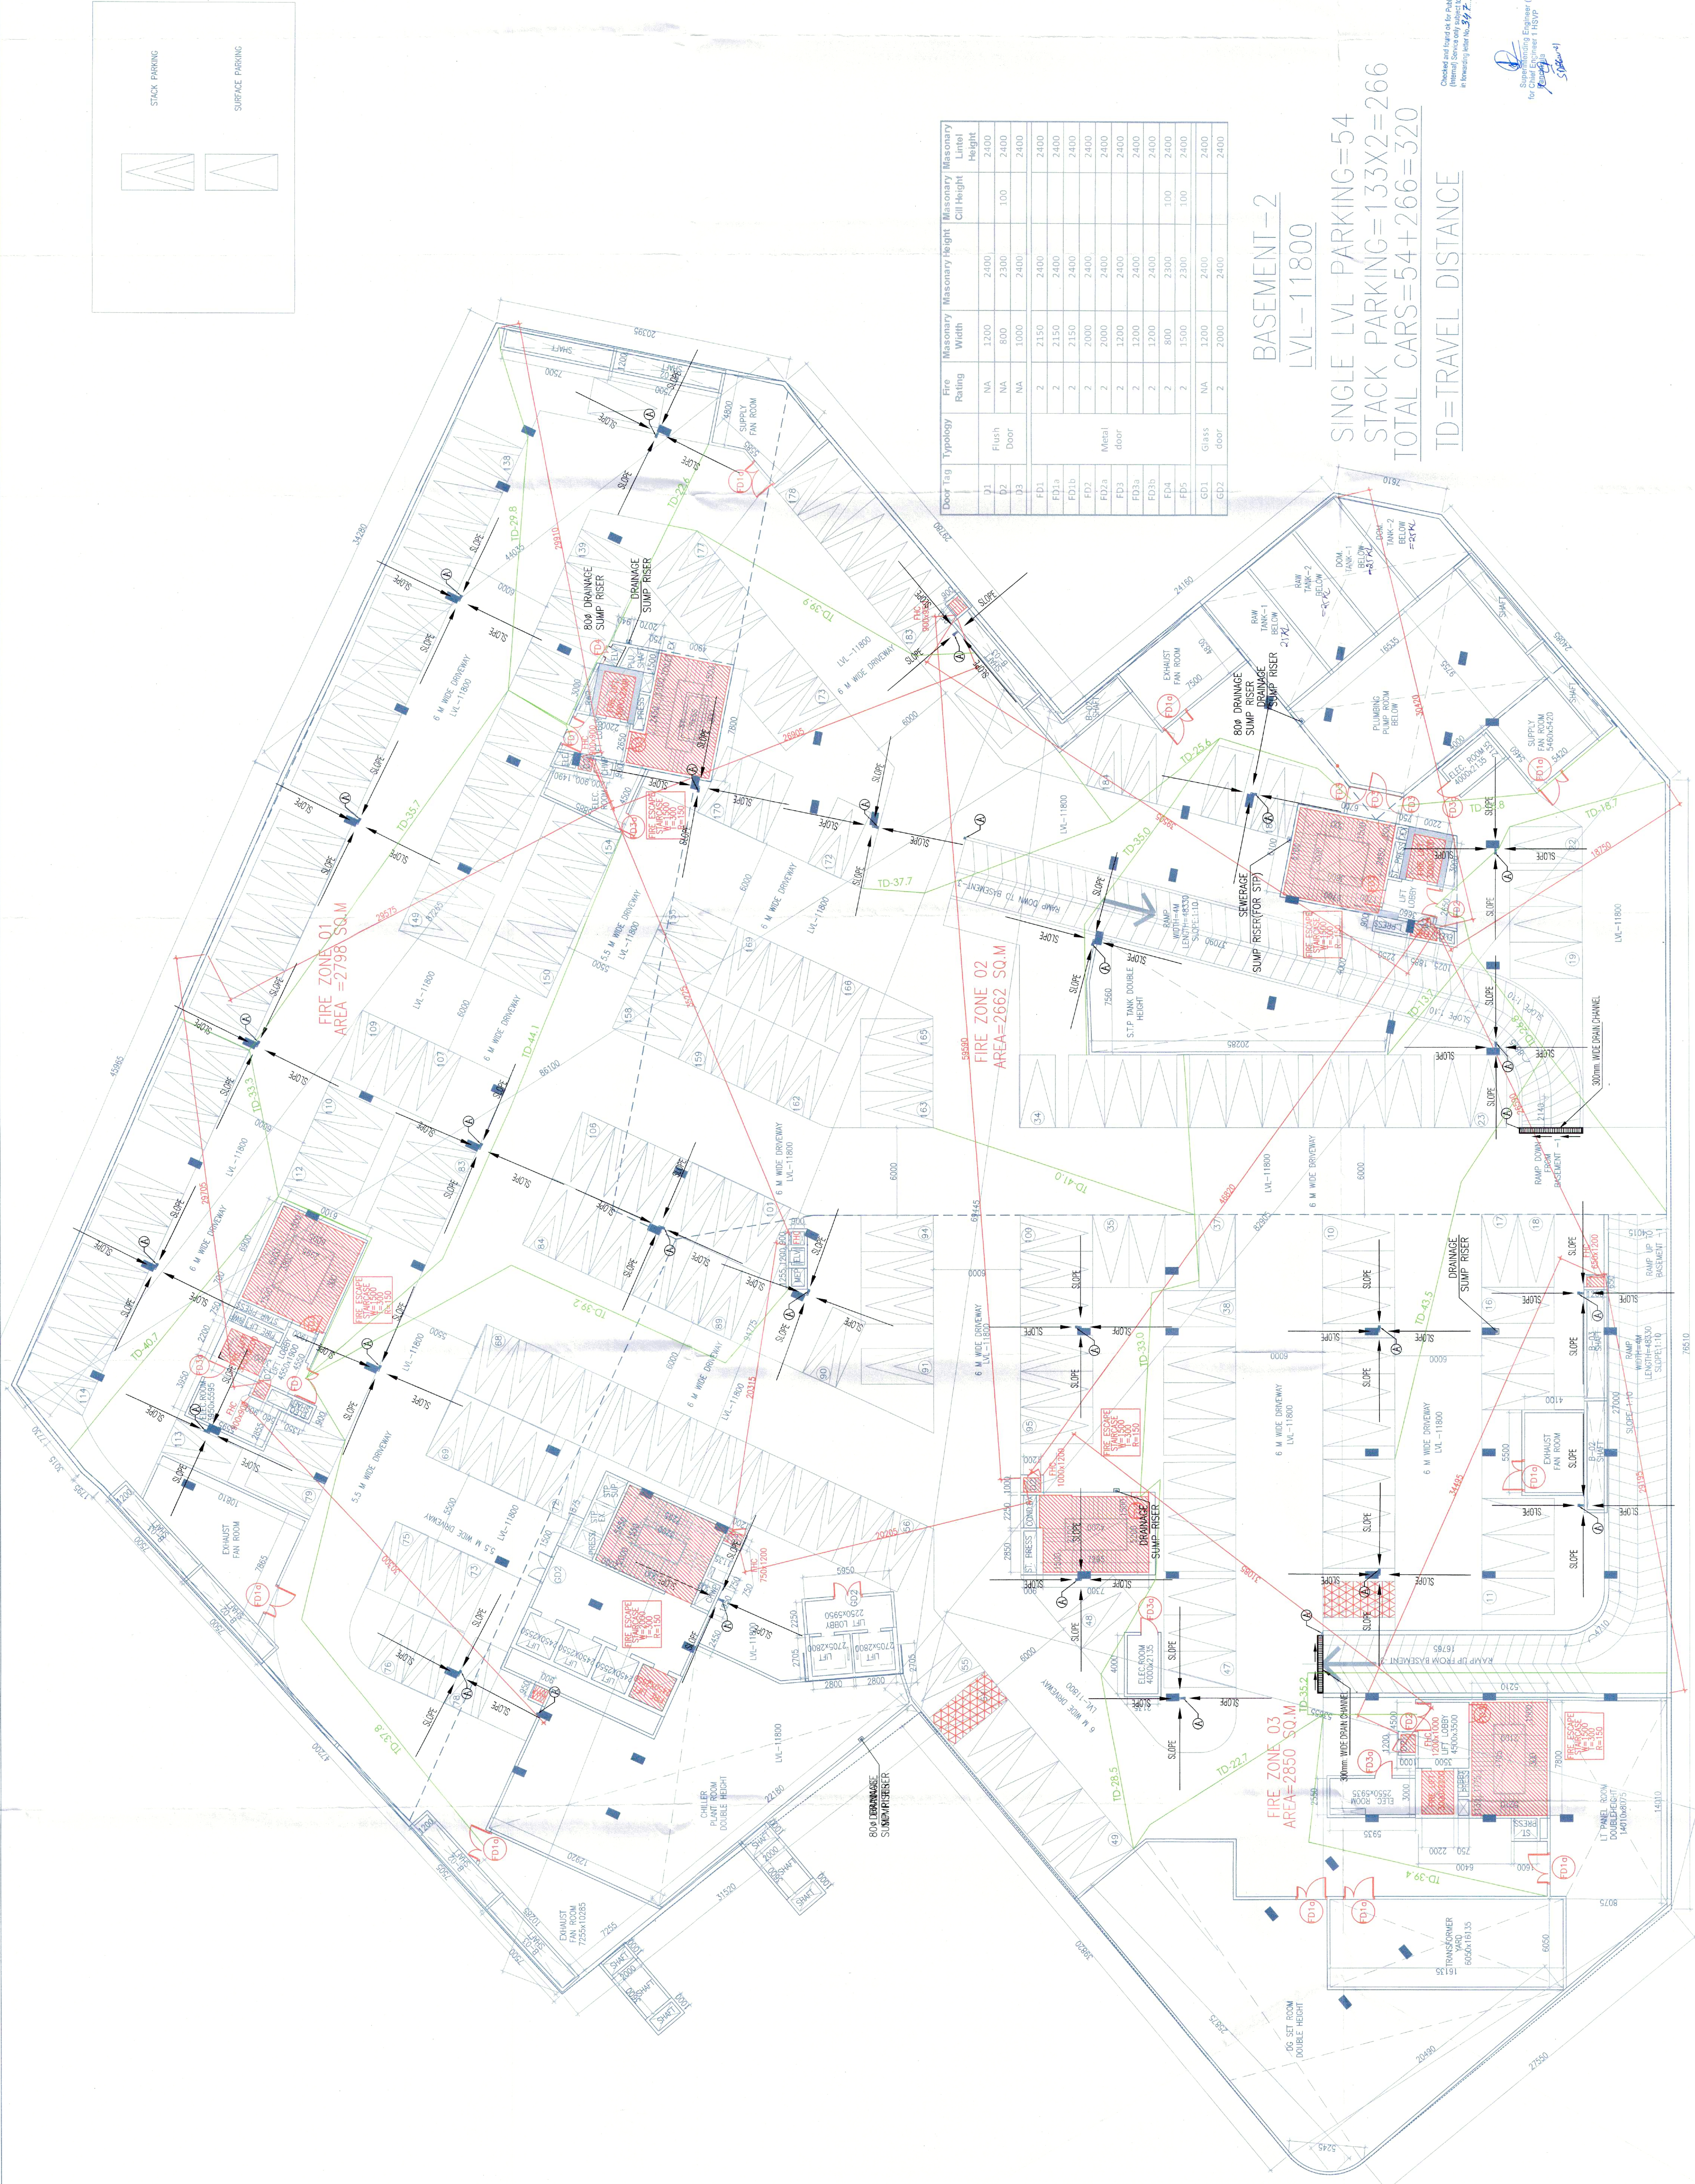

Door Tag	Typology	Fire Rating	Masonry Width	Masonry Height	Masonry Cut Height	Masonry Height
D1	Flush	NA	1200	2400	2400	2400
D2	Door	NA	800	2300	100	2400
D3	Door	NA	1000	2400	100	2400
BASEMENT-2
LVL-11800
SINGLE LVL PARKING=54
TOTAL CARS=54+266=320
TD=TRAVEL DISTANCE

PROJECT:
PROPOSED COMMERCIAL COLONY AREA
MEASURING 6.525 ACRES (LICENSE NO. 79 OF 2012
DATED 17/08/2012 & LICENSE NO. 11 OF 2013 DATED
12/03/2013) IN SECTOR 106, GURGRAM BEING
DEVELOPED BY ELAN AVENUE LTD.(FORMERLY
KNOWN AS AIRMID DEVELOPERS LTD.)

ARCHITECTS

Signature of Architect
Signature of Engineer
Signature of Surveyor

OWNER'S SEAL & SIGNATURE
For Elan Avenue Ltd.
Architect's Seal & Signature
Architect's Name
Architect's Address
Architect's Contact Information

DCC-2022
Scale : 1:150
Drawing No.-
BASEMENT-2
BS-02