


Door Tag	Typology	Fire Rating	Masonry Width	Masonry Height	Masonry Cill Height	Masonry Lintel Height
D1	Flush Door	NA	1200	2400		2400
D2		NA	800	2300	100	2400
D3		NA	1000	2400		2400
D4		NA	2150	2400		2400
FD1	Metal door	2	2150	2400		2400
FD1a		2	2150	2400		2400
FD1b		2	2150	2400		2400
FD2		2	2000	2400		2400
FD2a		2	2000	2400		2400
FD3		2	1200	2400		2400
FD3a		2	1200	2400		2400
FD3b		2	1200	2400		2400
FD4	Glass door	NA	1200	2400	100	2400
FD5		2	1500	2300	100	2400
GD1	Glass door	NA	1200	2400		2400
GD2		2	2000	2400		2400

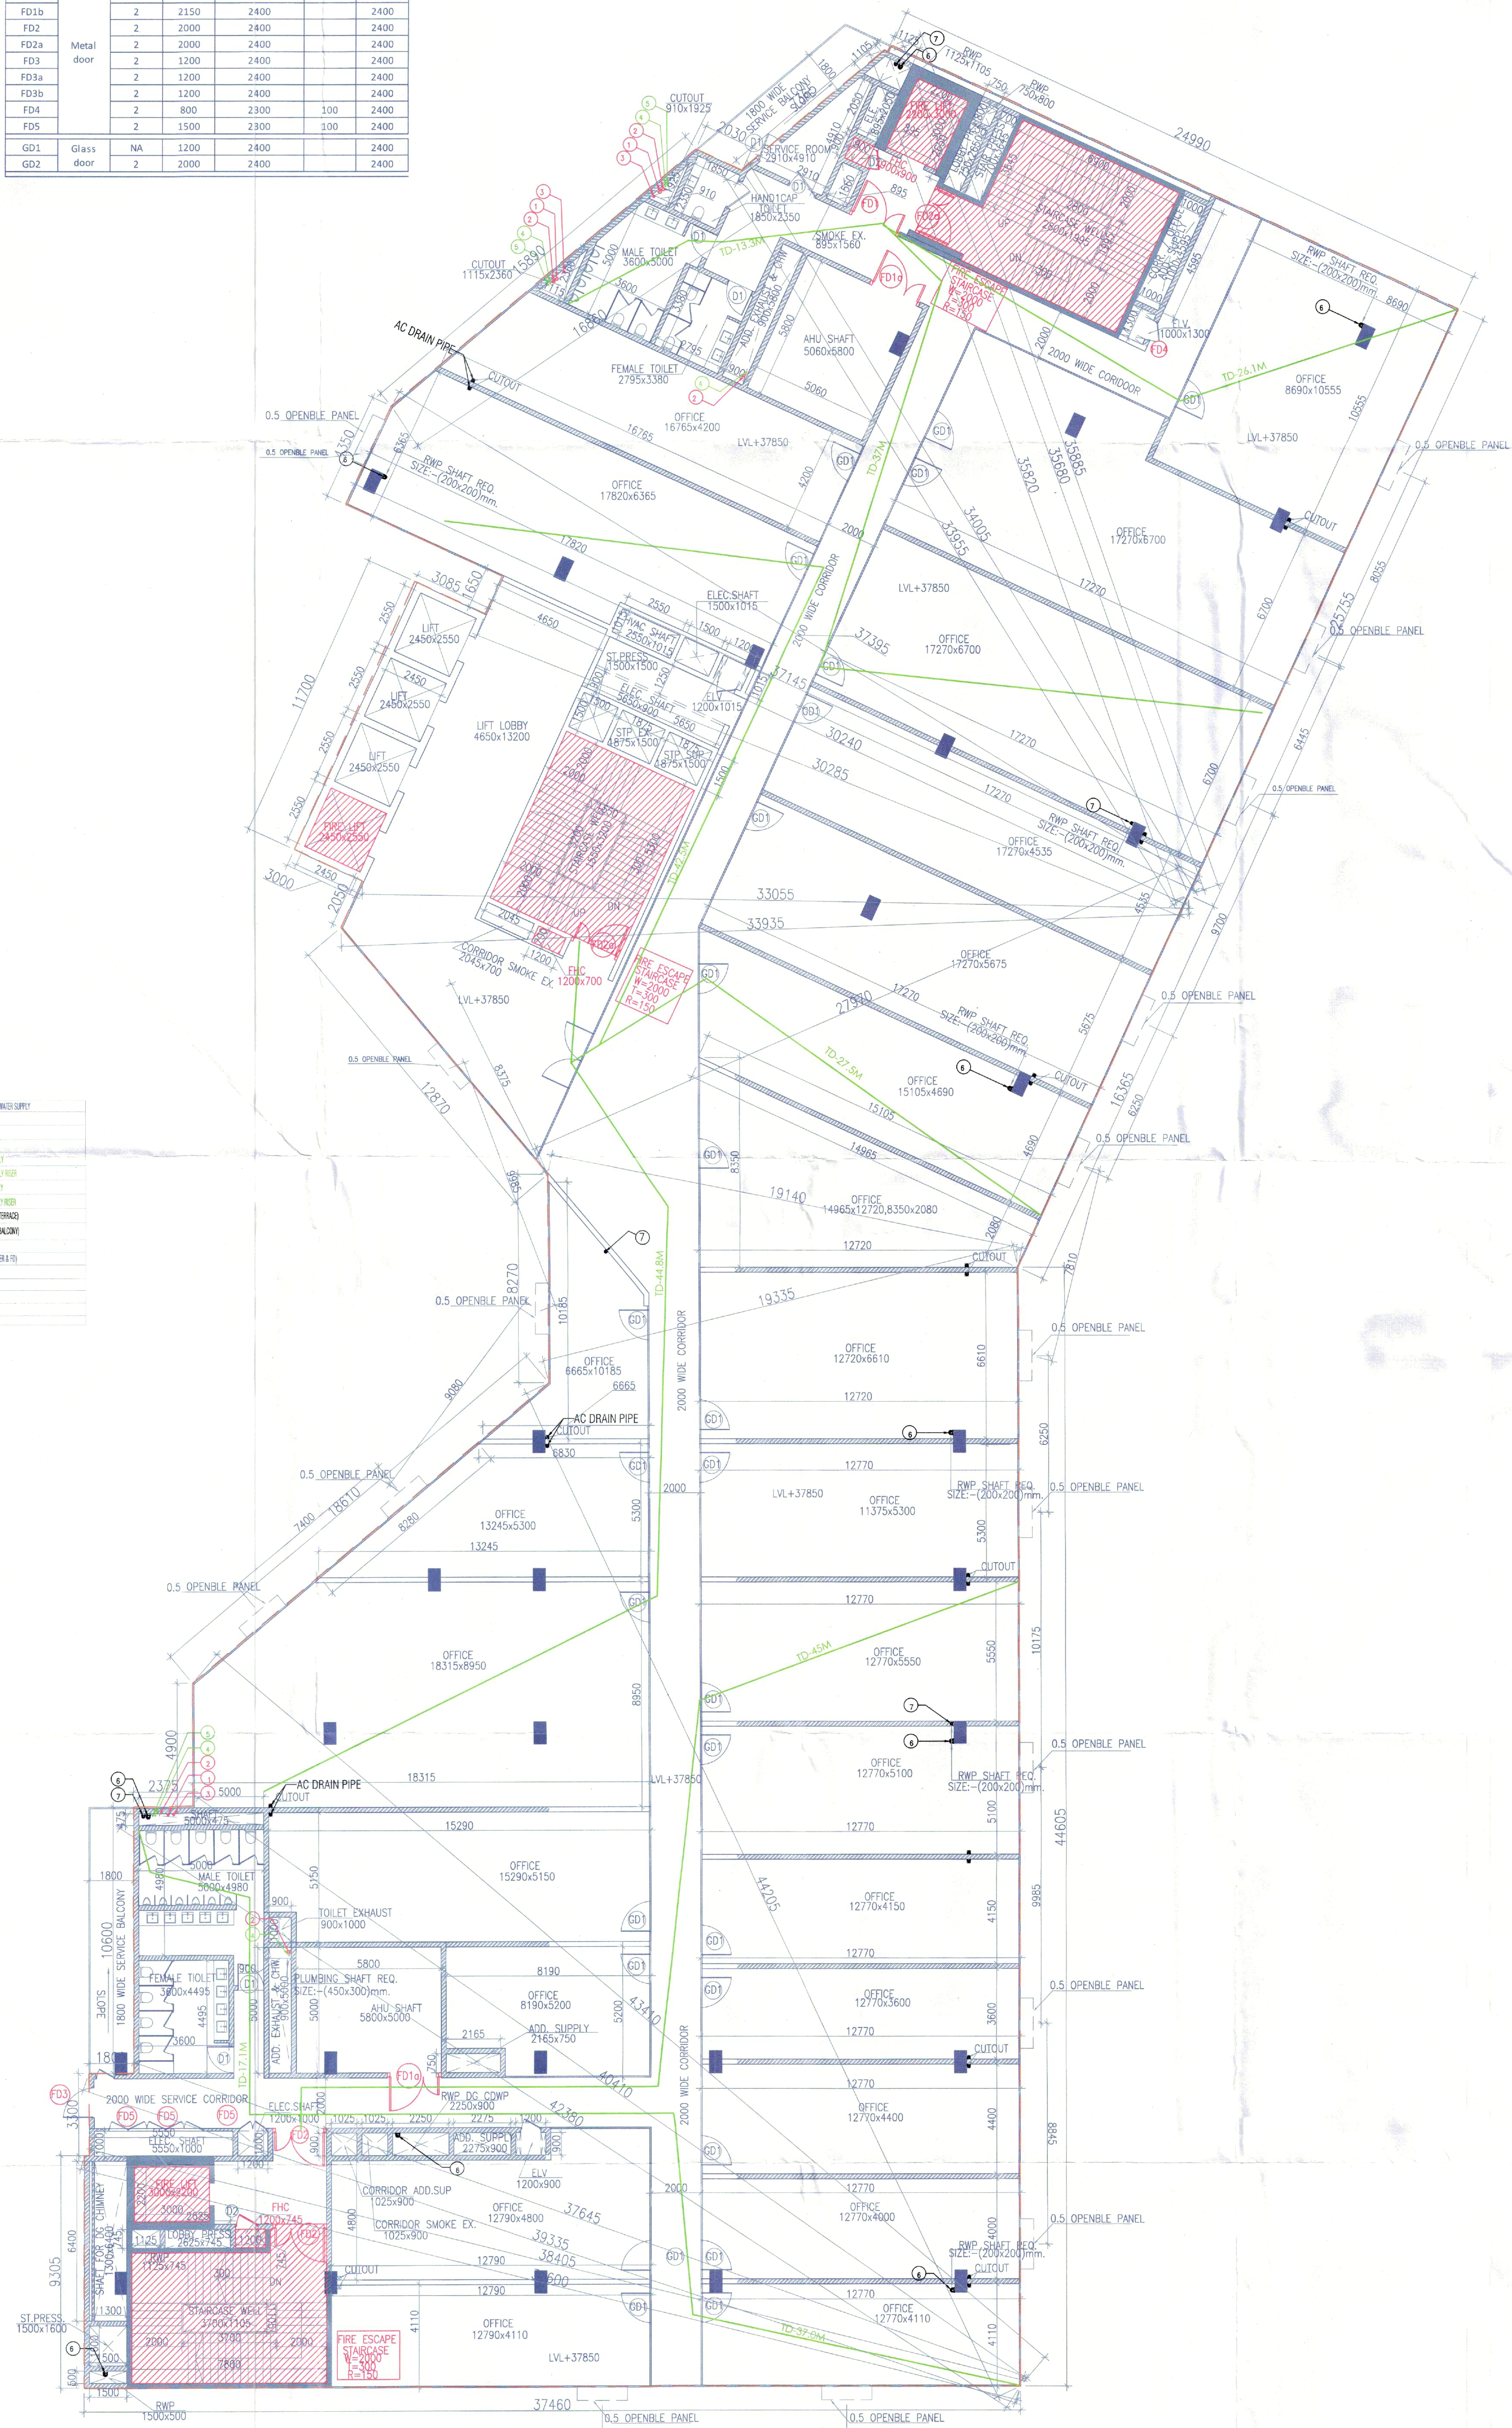

EIGHTH FLOOR
LVL+37850

Note:-

1. BUILDING HAS AUTOMATIC SPRINKLER SYSTEM WHEREVER REQUIRED BY NBC.
2. BUILDING WILL BE DESIGNED (STRUCTURES) AS PER RELEVANT IS CODES FOR EARTHQUAKE RESISTANCE.

Checked and found ok for Public Health (Internal) Service only subject to community in forwarding letter No. 2972 dated 29/07/2022

ATP(HQ)

NARINDER KUMAR JODHI

PROJECT:

PROPOSED COMMERCIAL COLONY AREA MEASURING 6.525 ACRES (LICENSE NO. 79 OF 2012 DATED 17/08/2012 & LICENSE NO. 11 OF 2013 DATED 12/03/2013) IN SECTOR 106, GURGRAM BEING DEVELOPED BY ELAN AVENUE LTD.(FORMELY KNOWN AS AIRMID DEVELOPERS LTD.)

ARCHITECTS

OWNER'S SEAL & SIGNATURE

For Elan Avenue Ltd.

Authorised Signatory

ARCHITECT'S SEAL & SIGNATURE

AVINASH CHANDRA VADIA

Architect No. C0722008

Reg. No. 183, P.H.D.

Chennai, Tamil Nadu, India

NOV.-2022. Scale : 1:100

Drawing Title:- 8TH FLOOR

Drawing No:- T-10