


Note:-

1. BUILDING HAS AUTOMATIC SPRINKLER SYSTEM WHEREVER REQUIRED BY NBC

2. BUILDING WILL BE DESIGNED (STRUCTURES) AS PER RETENT IS CODES FOR EARTH QUAKE RESISTANCE

LEGEND:-

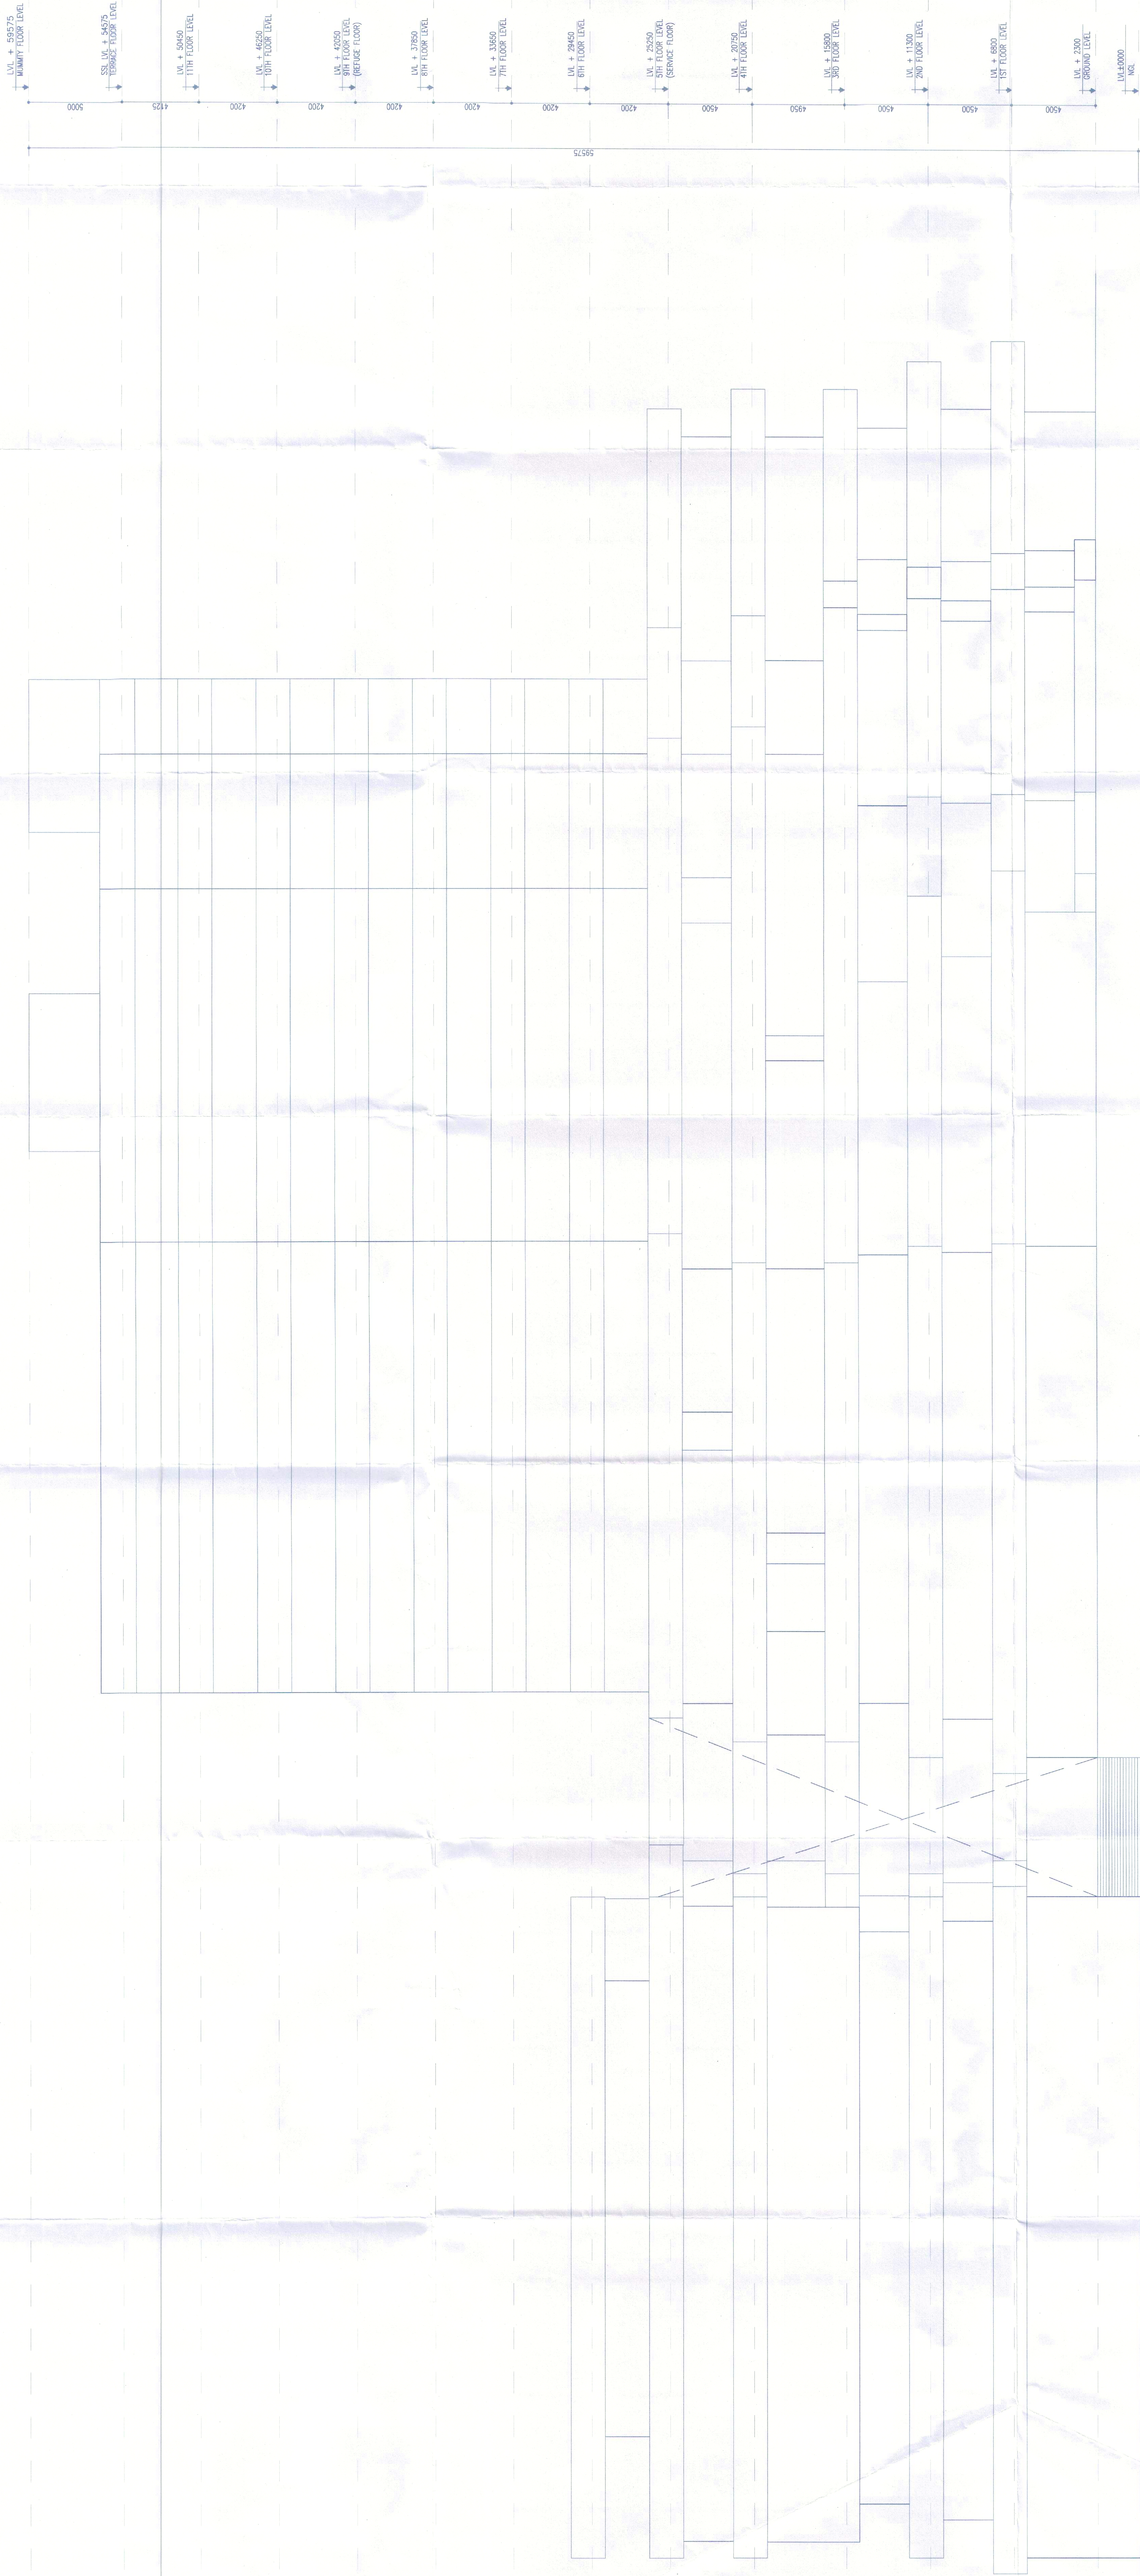

PROJECT:-

PROPOSED COMMERCIAL COLONY AREA
MEASURING 6.525 ACRES (LICENSE NO. 79 OF 2012
DATED 17/06/2012 & LICENSE NO. 11 OF 2013 DATED
12/03/2013) IN SECTOR 106, GURGRAM BEING
DEVELOPED BY ELAN AVENUE LTD. (FORMERLY
KNOWN AS AIRMID DEVELOPERS LTD.)

ARCHITECTS

For Elan Avenue Ltd.
OWNER'S SEAL
& SIGNATURE

For Elan Avenue Ltd.

SANCTIONED
BY THE COMPETENT AUTHORITY OFFICE
ARCHITECT'S SEAL
& SIGNATURE

APRASH CHANDRA VAIDYA
ARCHITECT
B. ARCH. 1998
New Delhi, India

DEC-2022 Scale : 1:100 Drawing No:-
Drawing Title:- ELEVATION-03 T-26