


Door Tag	Typology	Fire Rating	Masonry Width	Masonry Height	Masonry Cill Height	Masonry Lintel Height
D1	Flush Door	NA	1200	2400		2400
D2		NA	800	2300	100	2400
D3		NA	1000	2400		2400
D4		NA	2150	2400		2400
FD1	Metal door	2	2150	2400		2400
FD1a		2	2150	2400		2400
FD1b		2	2150	2400		2400
FD2		2	2000	2400		2400
FD2a		2	2000	2400		2400
FD3		2	1200	2400		2400
FD3a		2	1200	2400		2400
FD3b		2	1200	2400		2400
FD4		2	800	2300	100	2400
FD5		2	1500	2300	100	2400
GD1	Glass door	NA	1200	2400		2400
GD2		2	2000	2400		2400

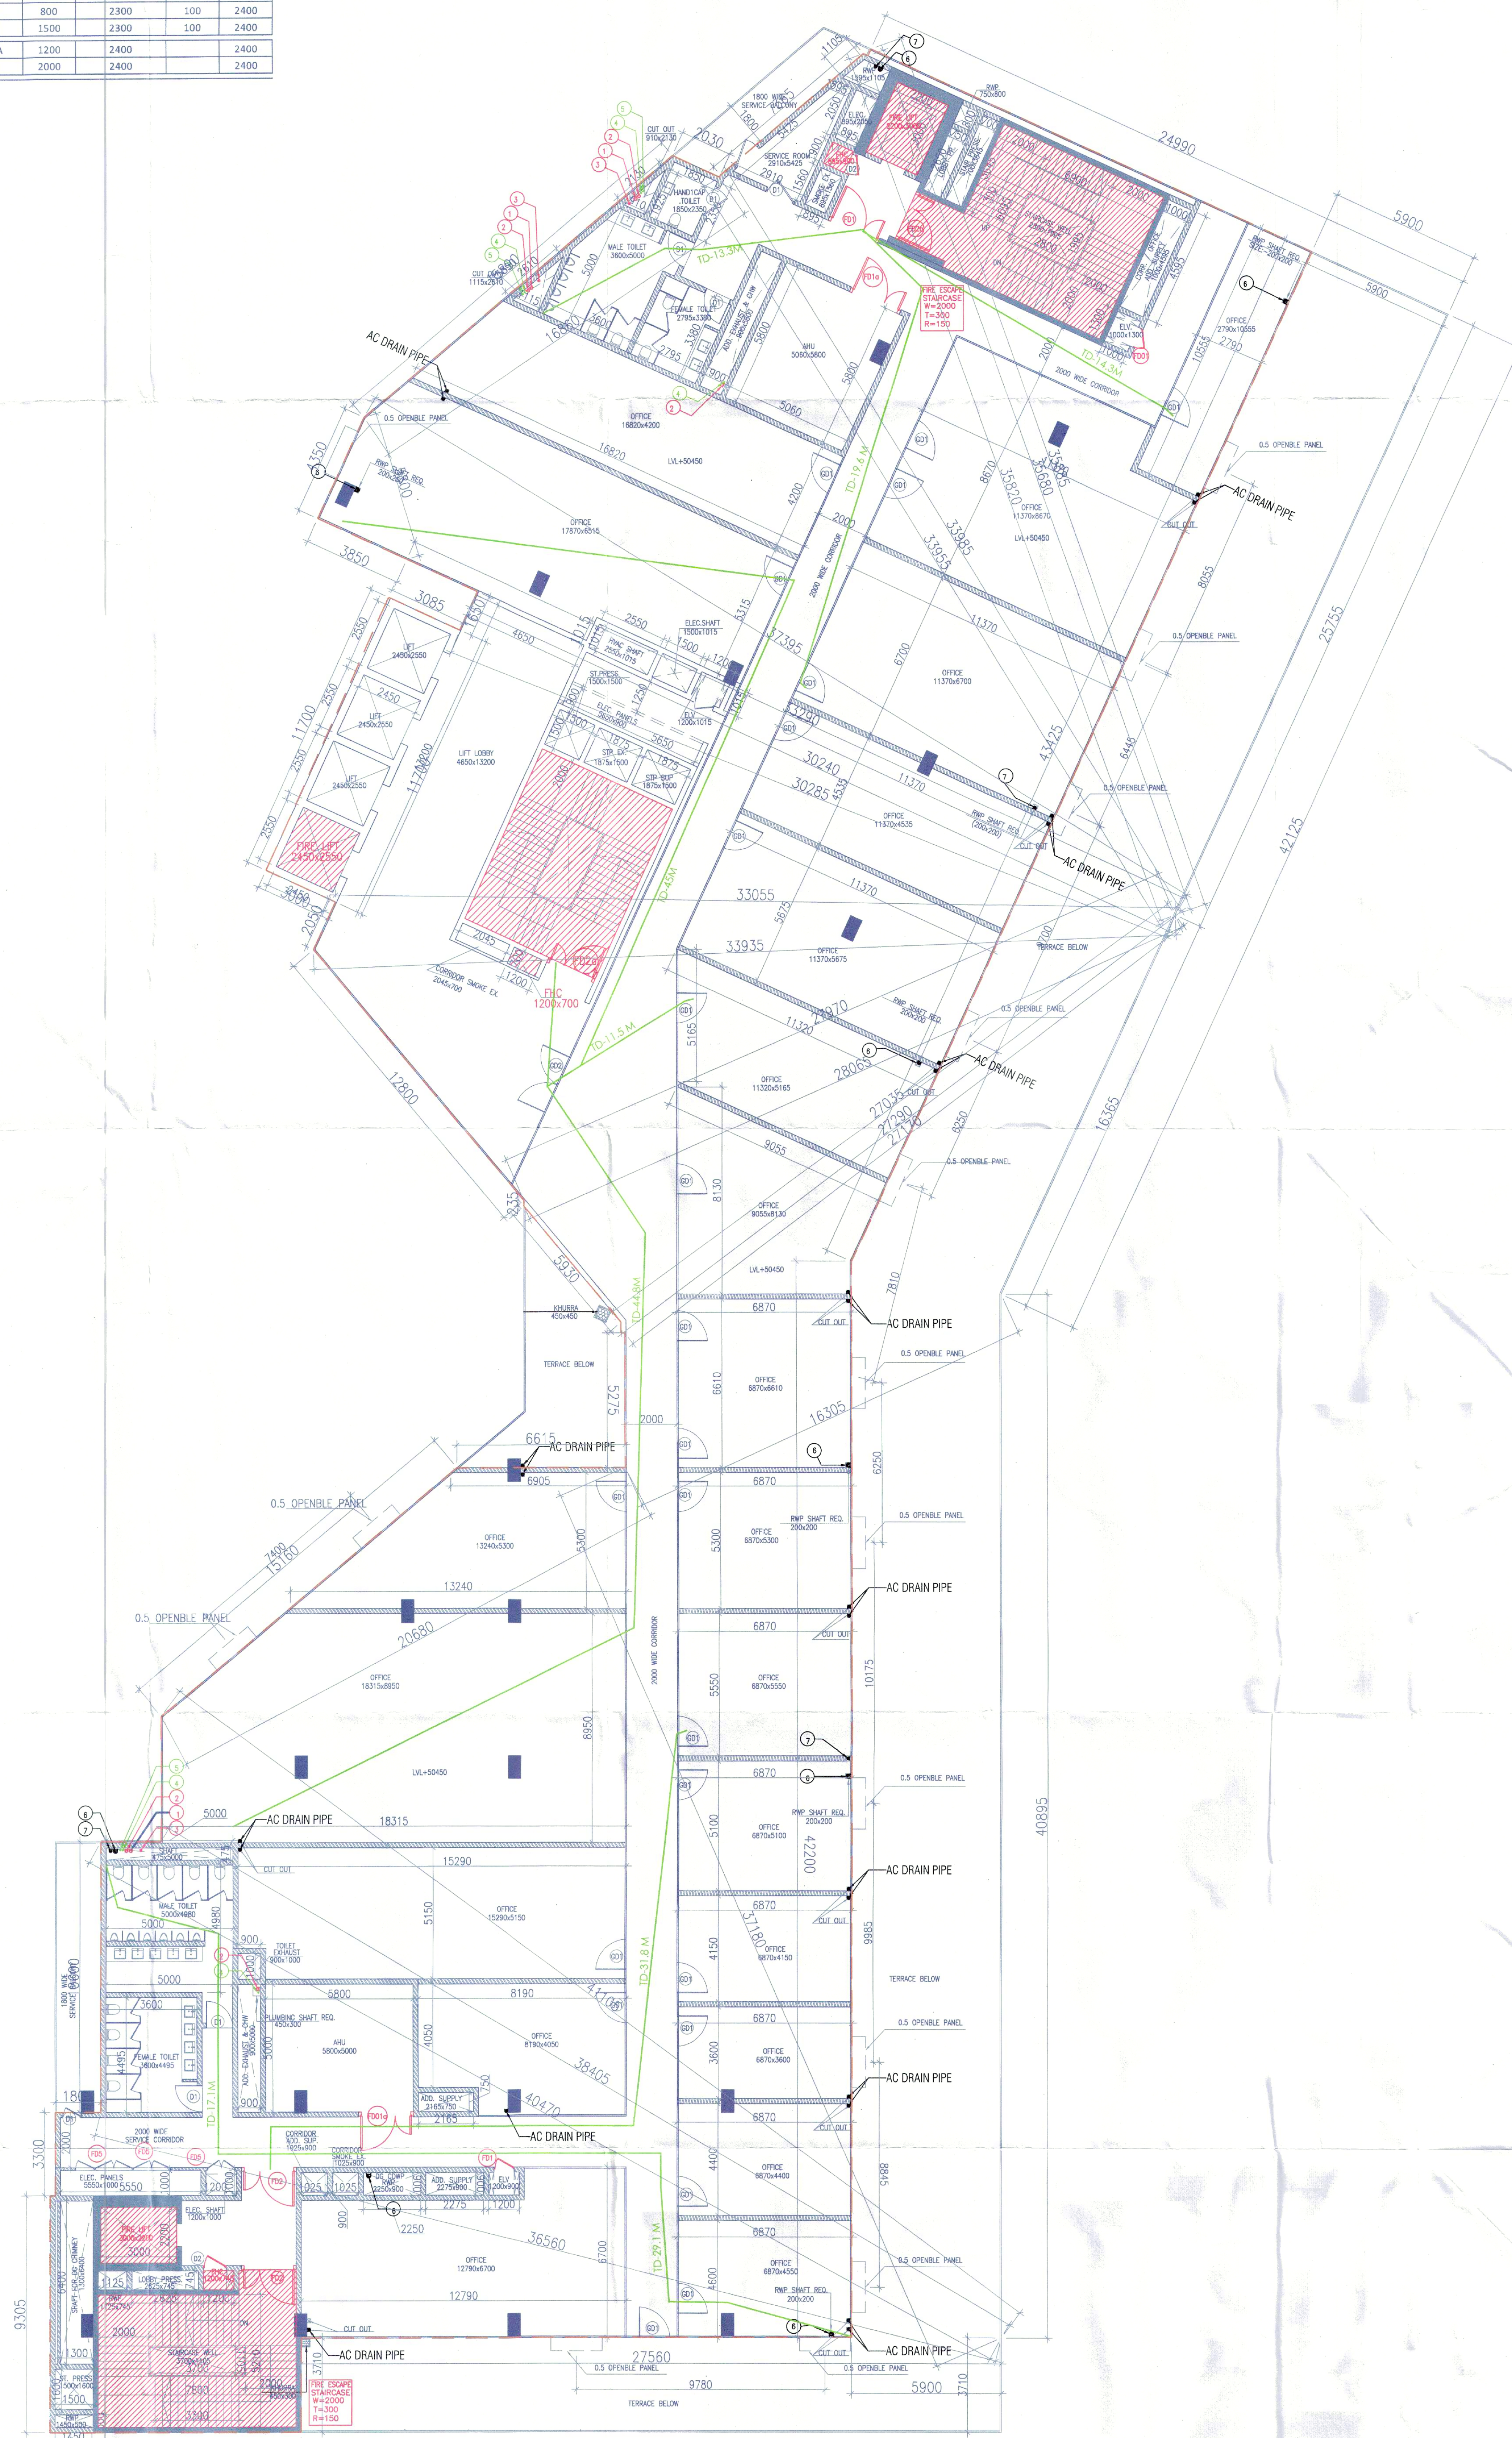

ELEVENTH FLOOR
LVL+50450

Note:-

1. BUILDING HAS AUTOMATIC SPRINKLER SYSTEM WHEREVER REQUIRED BY NBC.

2. BUILDING WILL BE DESIGNED (STRUCTURES) AS PER RELEVANT IS CODES FOR EARTH QUAKE RESISTANCE.

[Signatures and stamps of professionals]

Sanctioned
To be read with this office
No. 397
Date 11/05/2022

Checked and found ok for Public Health (Internal) Service only subject to conformity in forwarding letter No. 397
Date 11/05/2022

Superintending Engineer (HQ)
For Chief Engineer 1 HSYDP
SDEW-1

PROJECT:

PROPOSED COMMERCIAL COLONY AREA MEASURING 6.525 ACRES (LICENSE NO. 79 OF 2012 DATED 17/08/2012 & LICENSE NO. 11 OF 2013 DATED 12/03/2013) IN SECTOR 106, GURGRAM BEING DEVELOPED BY ELAN AVENUE LTD.(FORMELY KNOWN AS AIRMID DEVELOPERS LTD.)

ARCHITECTS

OWNER'S SEAL & SIGNATURE

For Elan Avenue Ltd.
[Signature]
Authorized Signatory

ARCHITECT'S SEAL & SIGNATURE

[Signature]
ANJASH CHANDRAN/VAIDYA
Architect No. CA75/02005
17, No. 103, 9th Flr
New Palace Vihar, Gurugram

NOV.-2022.	Scale : 1:100	Drawing No:-
11TH FLOOR		T-12A