


LEGEND	
DESCRIPTION	SYMBOL
6.0 Mtr. SINGLE ARM POLE WITH 45W LED	
6.0 Mtr. HIGH SINGLE ARM POLE WITH 45W LED	
2x160 MM DIA HOPE PIPE FOR SUBMAN	
1x160 MM DIA HOPE PIPE FOR SUBMAN	
1x65 MM DIA HOPE PIPE FOR LV SERVICES	
600X600X750 MM MANHOLE FOR SUBMAN	
600X600X1000 MM MANHOLE (ROAD CROSSING)	
1200X600X800mm INSPECTION CHAMBER/MANHOLE	
1200X600X1000mm INSPECTION CHAMBER/MANHOLE	
FEDDER PILLAR	

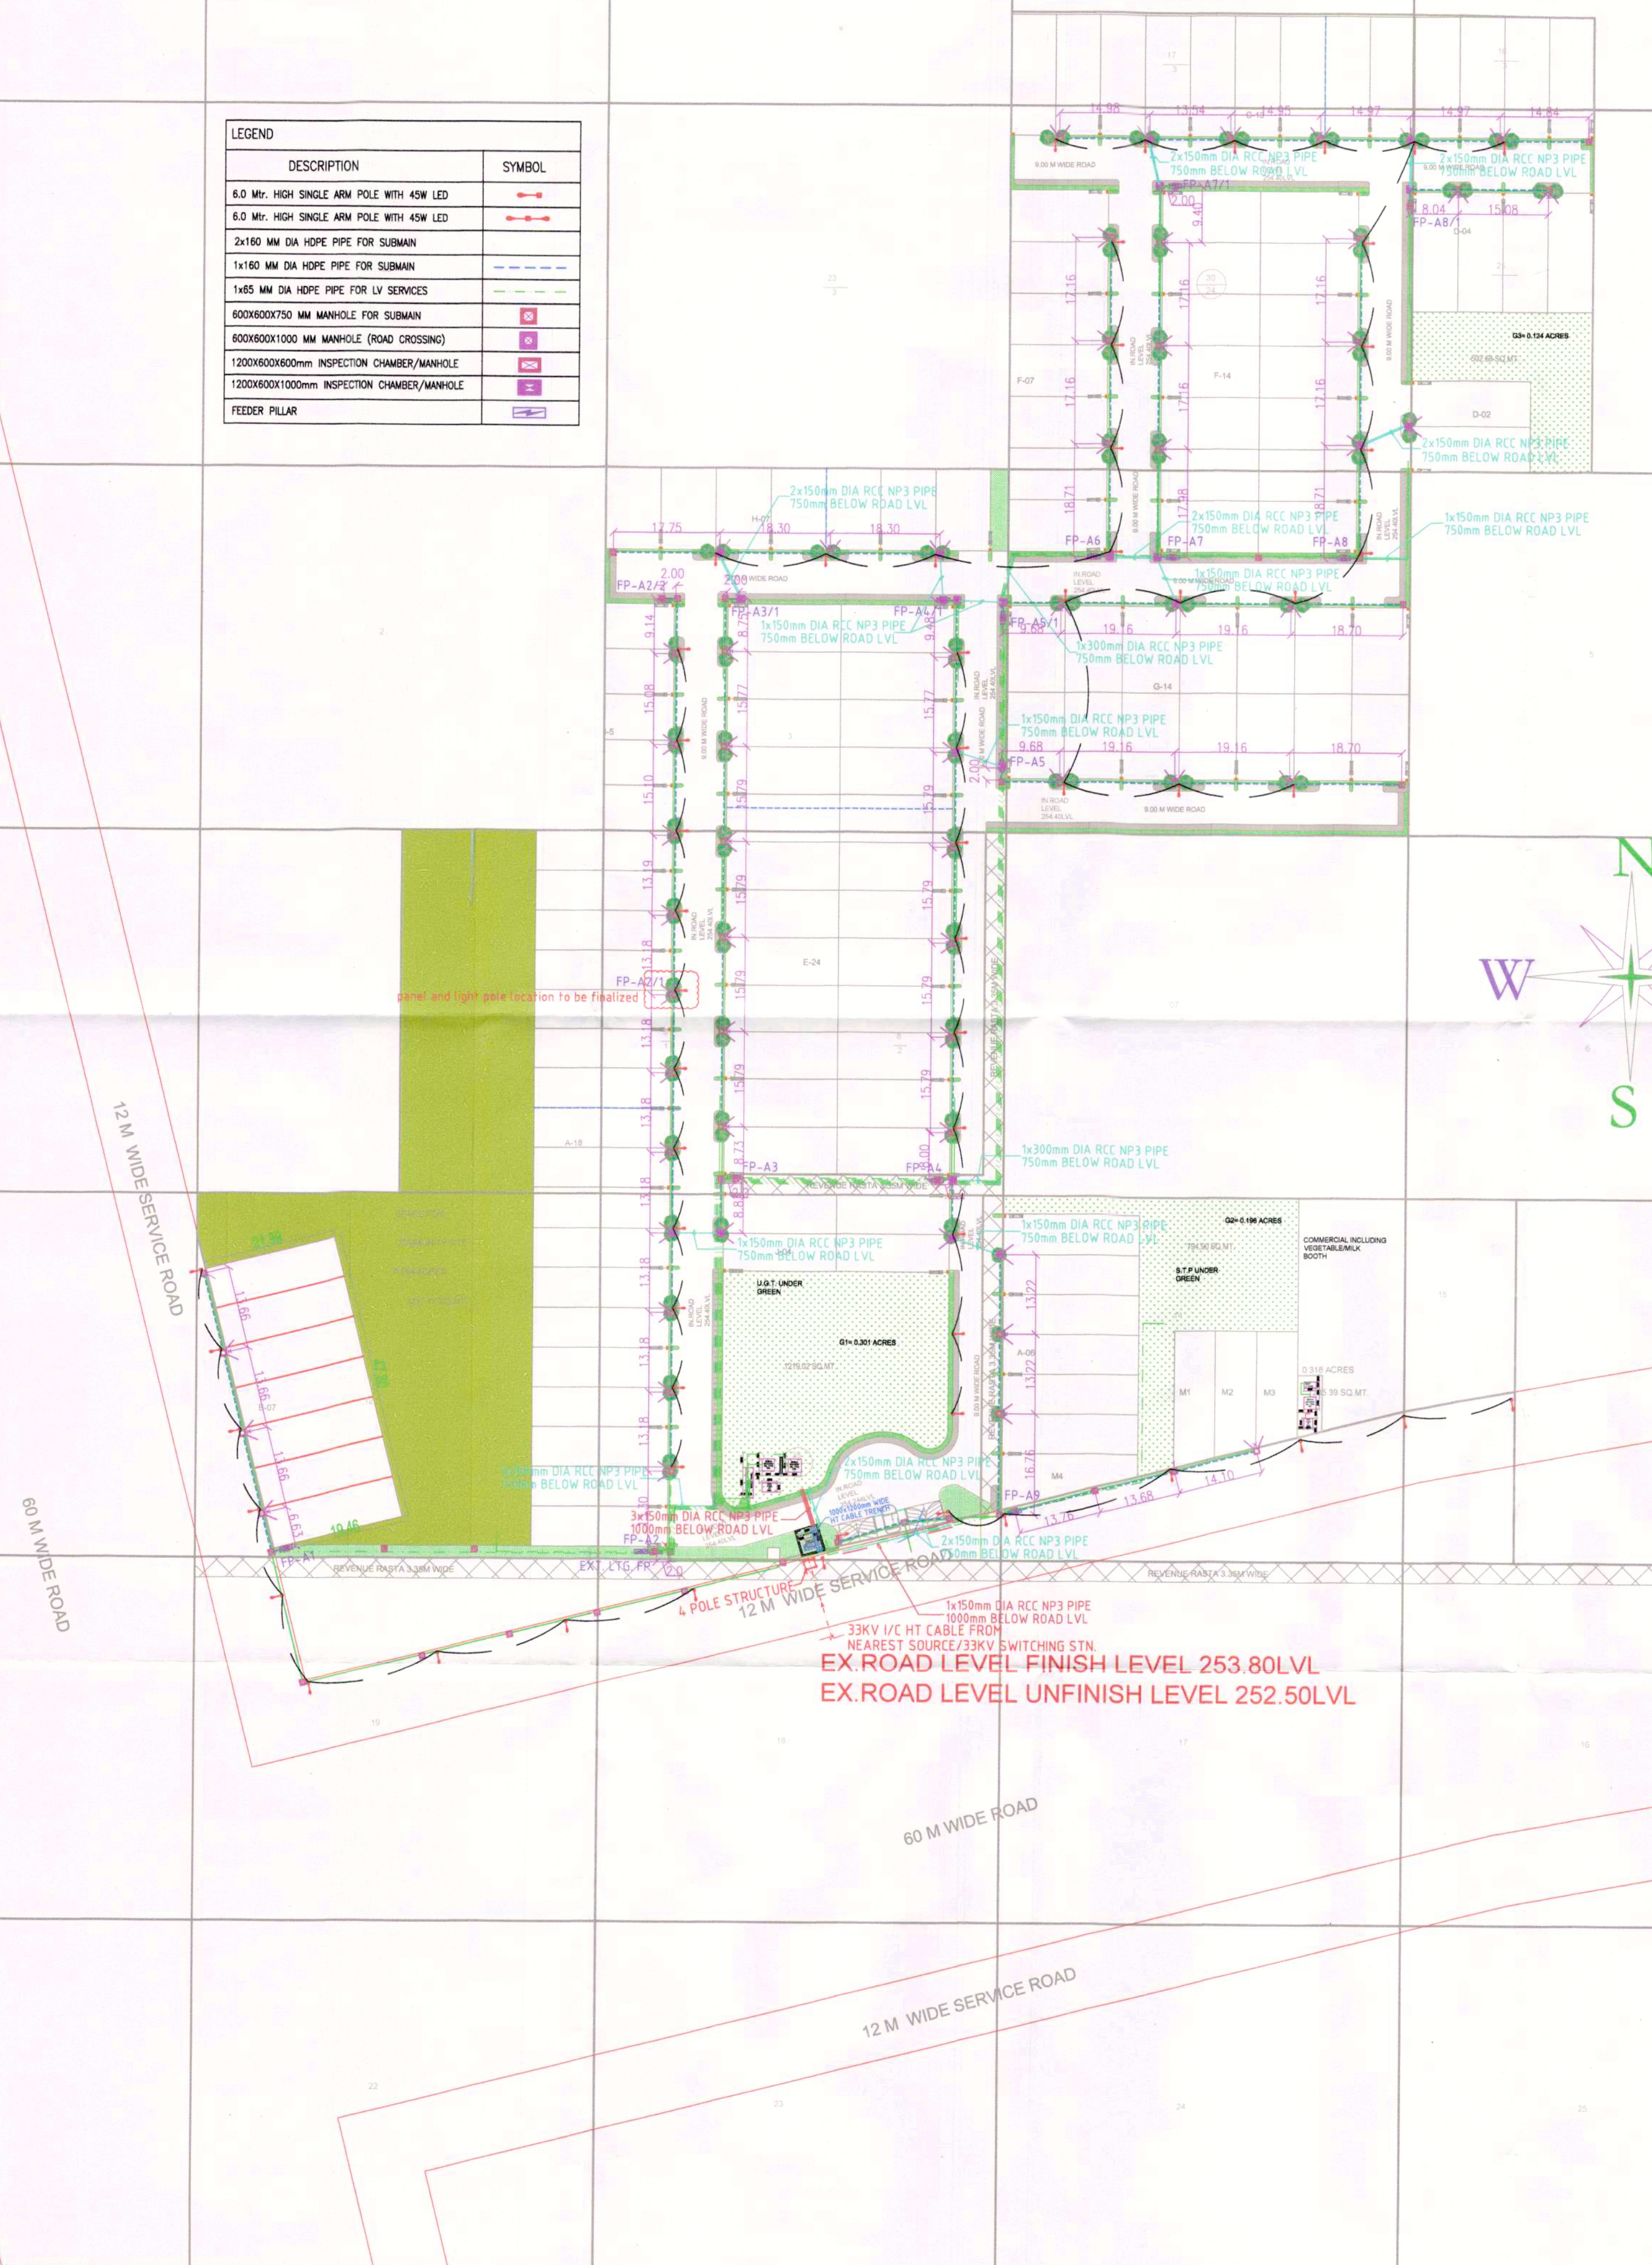

5 h 12
10/01/23

answ

ELECTRICAL LAYOUT PLAN

ELECTRICAL CONSULTANT

 **SS CONSULTANT**

**D-69 CHATTERPUR ENCLAVE
NEW DELHI-110074**

Tel.-011-26302571

E-mail-ssconsultant2006@gmail.com

CONSULTANTS:

 **SONI CONSULTANTS**
Plumbing & Fire Suppression Consultants

B-2A/139, Janak Puri, New Delhi - 110058
PH- 011- 41403781, 45501699
e-mail : info@soniconsultants.in
Website : www.soniconsultants.in

LAYOUT PLAN FOR AFFORDABLE RESIDENTIAL PLOTTED COLONY AREA MEASURING 7.94375Acres, UNDER DEEN DAYAL JAN AWAS YOJNA IN VILLAGE NAURANGPUR ,SECTOR-78, DISTT. TEHSIL-MANESAR, GURUGRAM HARYANA BEING DEVELOPED BY MAPSKO BUILDERS PVT. LTD

ARCHITECT
Shri Nisar Ahmed Ansari
CA/2005/36034

OWNER

MAPSKO BUILDERS PVT. LTD.

For MAPSKO BUILDERS PVT. LTD.



Auth. Signatory

DEVELOPED BY
MAPSKO BUILDERS PVT. LTD.