


ATP(HQ) (Dinesh Kumar) PA(HQ)
S.T.P. (G) Member B.P.A.C.
S.T.P. (H) Member B.P.A.C.
S.T.P. (H) Member B.P.A.C.

TO BE READ WITH THIS OFFICE MEMO NO. 1 DATED 10/10/2020

DDW(HQ) Member BPAC

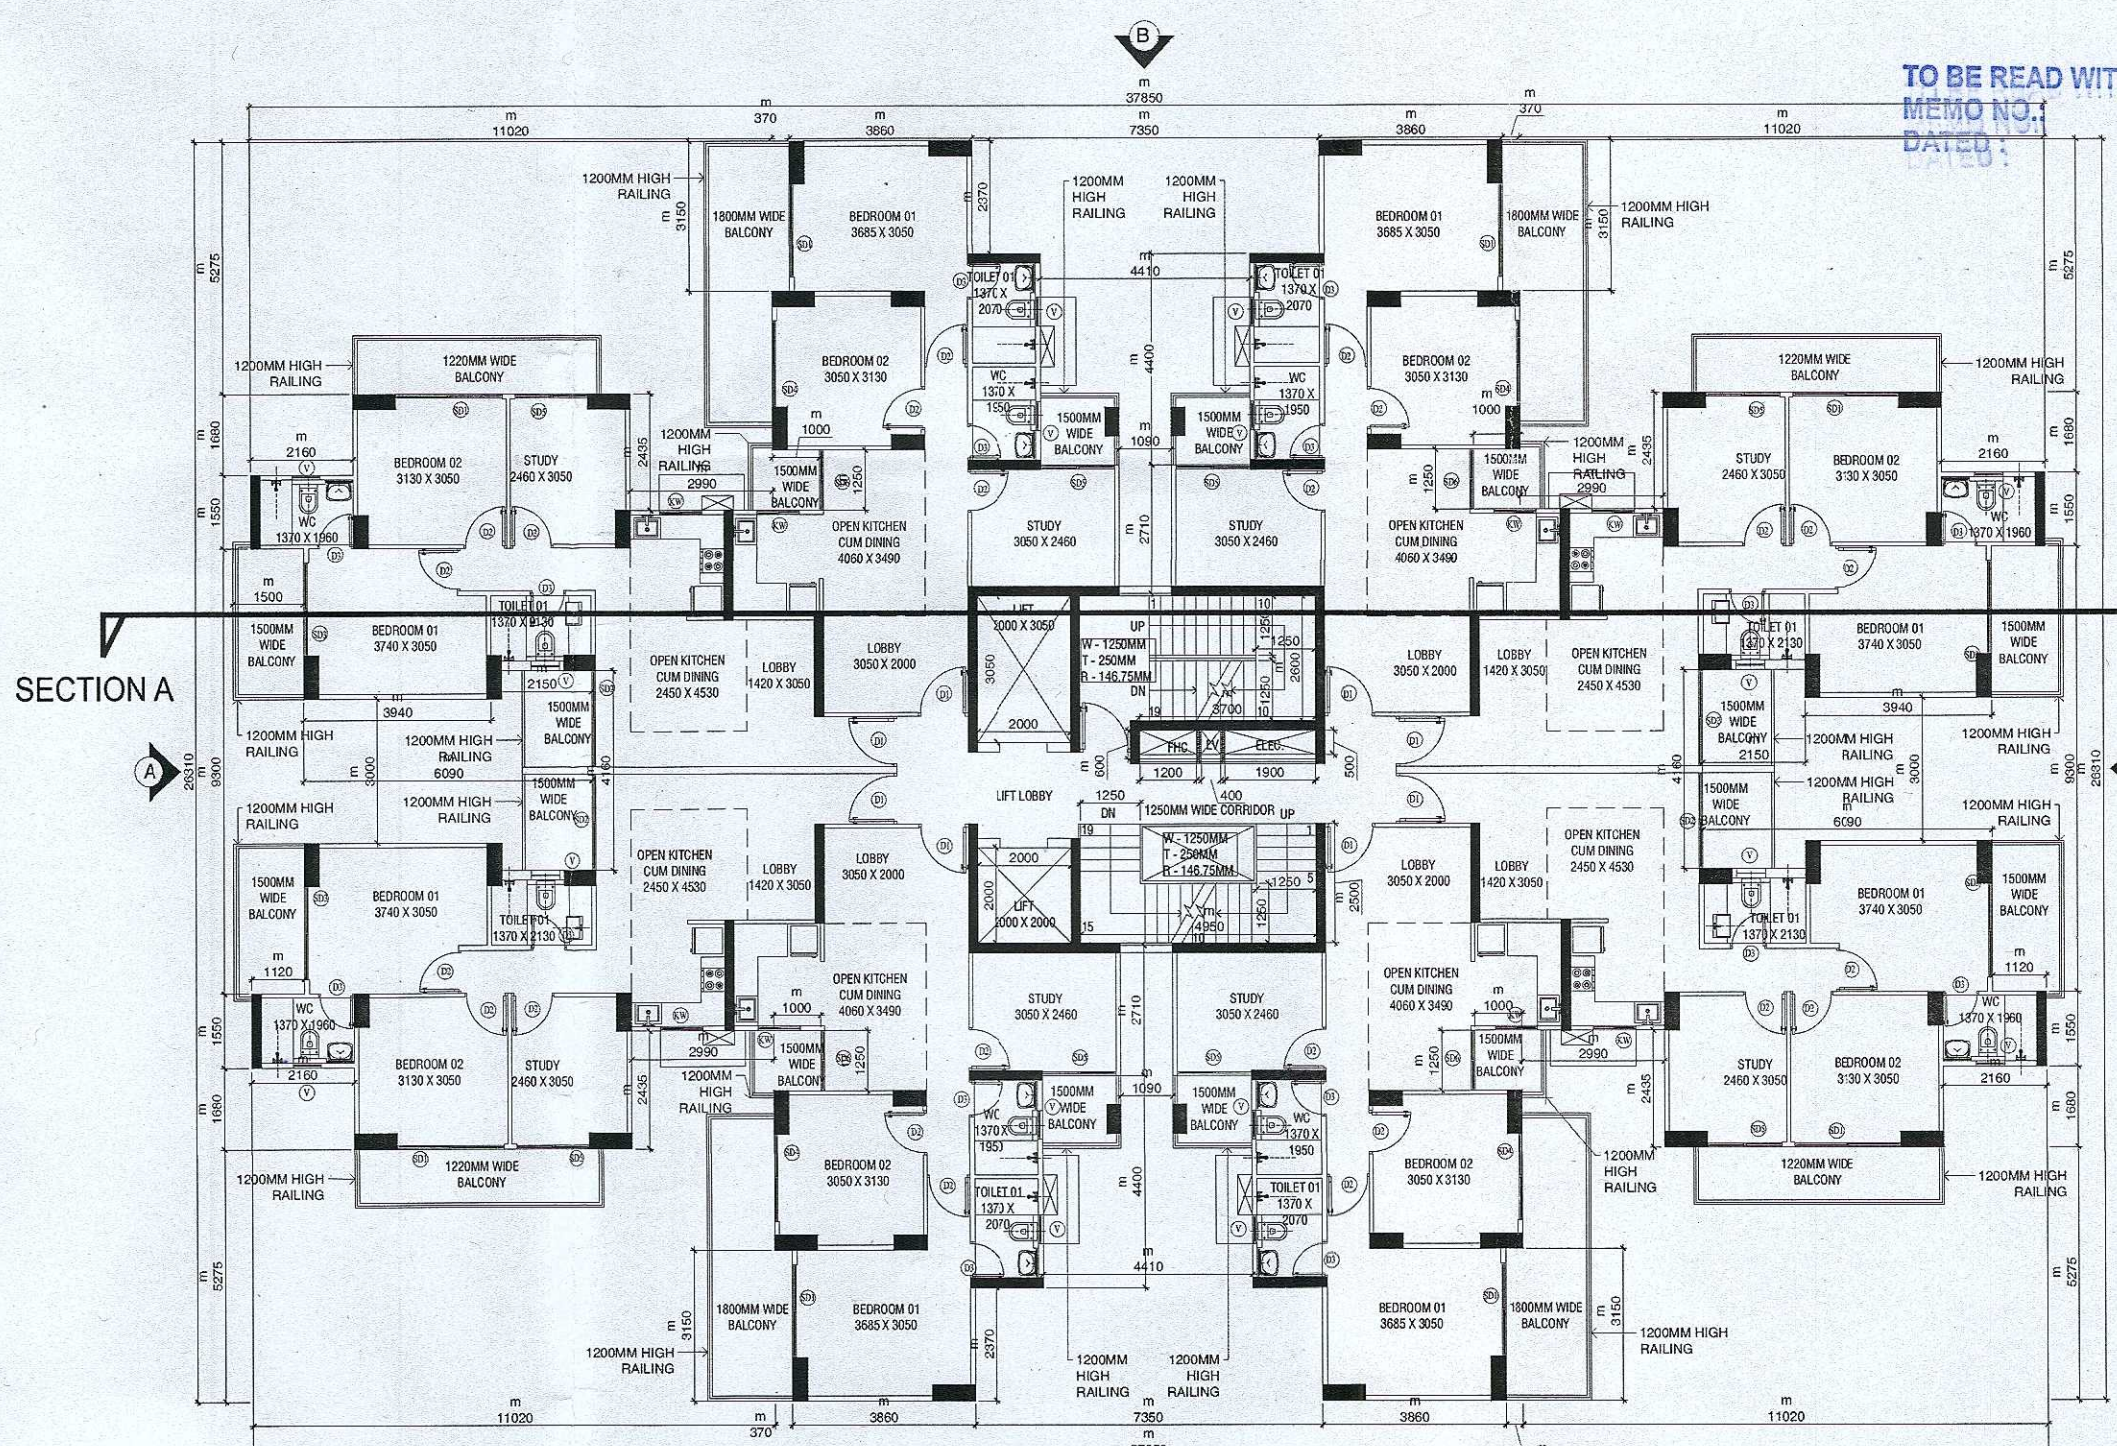

TYPICAL FLOOR

02 KEY PLAN NTS

DOOR WINDOW SCHEDULE

Sn.No.	Type	Opening Size	Cill Level	Lintel Level	Description
01	D1	1050x2100	00	2100	Entrance Lobby
02	D2	900x2100	00	2100	Bedroom
03	D3	750x2100	00	2100	Toilet
04	FD	1050x2100	00	2100	Staircase
05	SD1	2250x2100	00	2100	BEDROOM
06	SD2	2005x2100	00	2100	BEDROOM
07	SD3	1950x2100	00	2100	BEDROOM
08	SD4	1800x2100	00	2100	BEDROOM
09	SD5	1560x2100	00	2100	BEDROOM
10	SD6	1250x2100	00	2100	BEDROOM
11	W	1360x1050	1050	2100	BEDROOM
12	KW	900x1050	1050	2100	BEDROOM
13	V	600x600	1500	2100	TOILET

PRINCIPAL ARCHITECT:
DESIGN FORUM INTERNATIONAL
K-47, KAILASH COLONY, NEW DELHI-110048
PHONE NO.: 011-46556600

OWNER'S SIGNATURE: [Signature]
ARCHITECT'S SIGNATURE: [Signature]


For GLS Infracon Private Limited
B. Arch. (Hons.)
CA 18/18739

APPROVAL OF REVISED & ADDITIONALLY PROPOSED BUILDING PLANS FOR AFFORDABLE GROUP HOUSING COLONY FOR AN AREA MEASURING 7.5375 ACRE (LICENCE NO. 34 OF 2020 DATED 30.10.2020 AND LICENCE NO. 160 OF 2022 DATED 04.10.2022) IN SECTOR-81, GURUGRAM BEING DEVELOPED BY GLS INFRACON PVT. LTD.

DRAWING TITLE:
TOWER F&G SECTION

SHEET NO.
9

SCALE: 1:150
DATE:

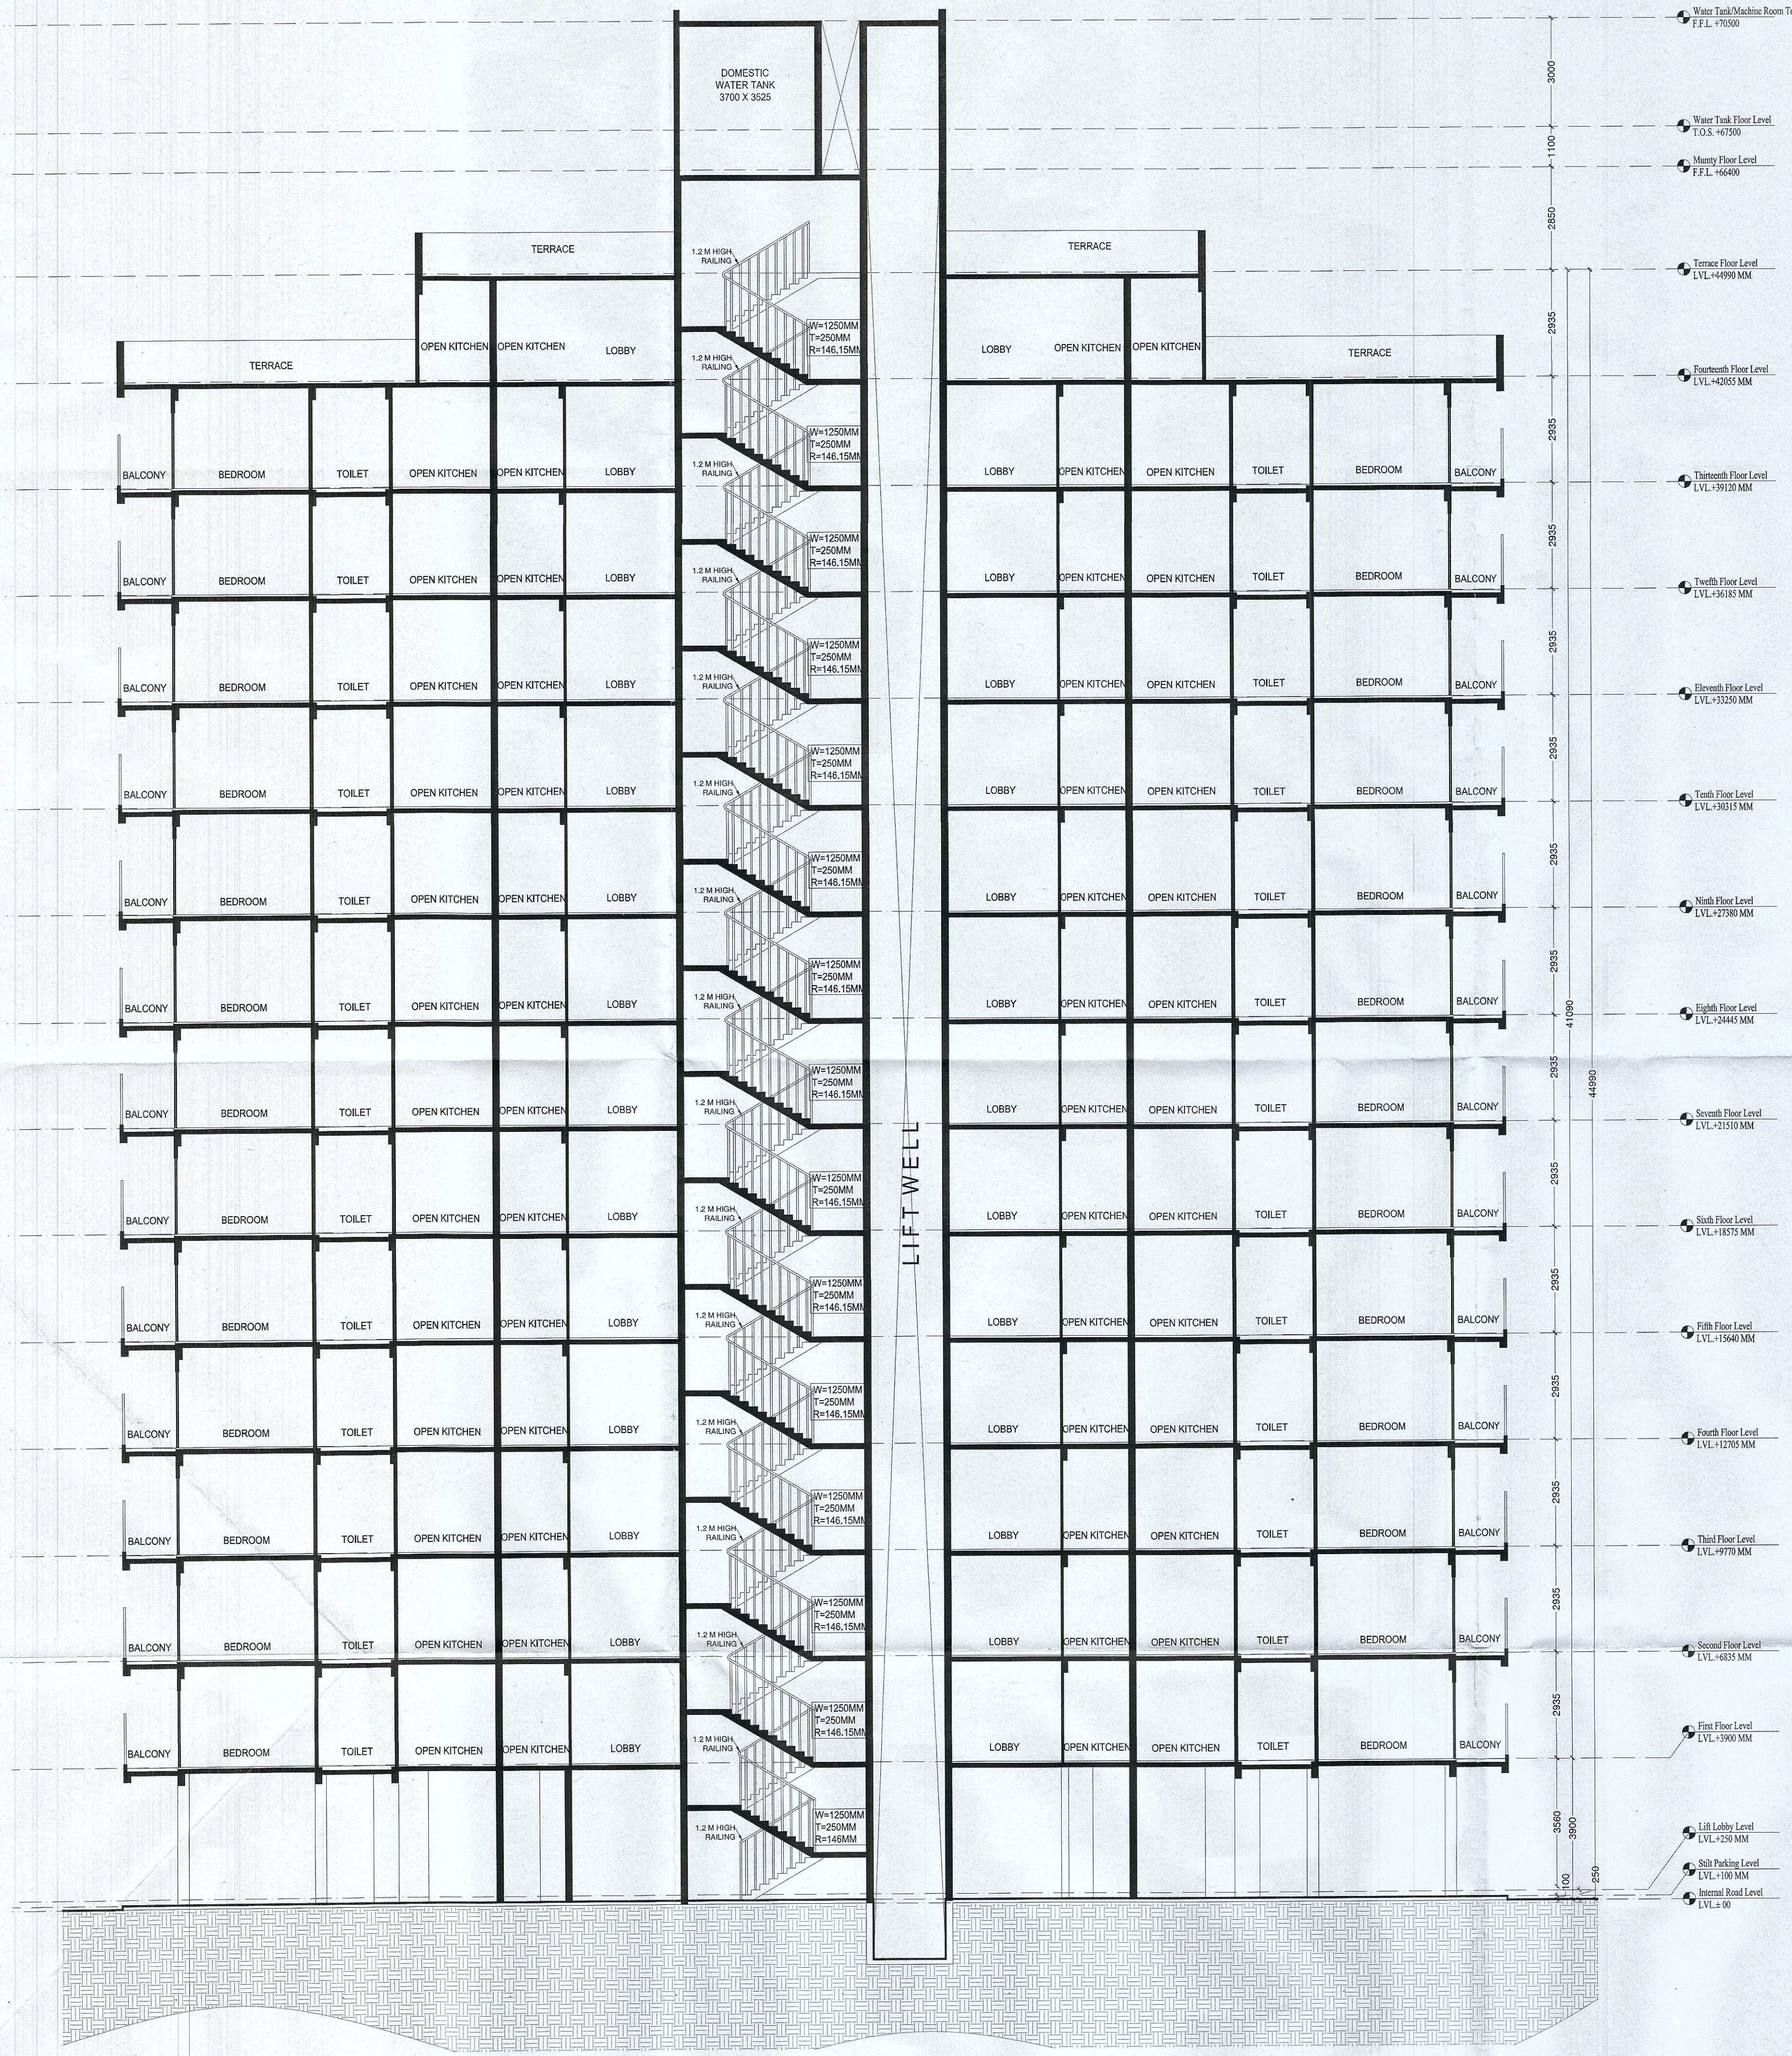

01 SECTION - A Scale: 1:100