


2 ELEVATION 2
SCALE: 1:150

ELEVATION 3
SCM/F-1:190

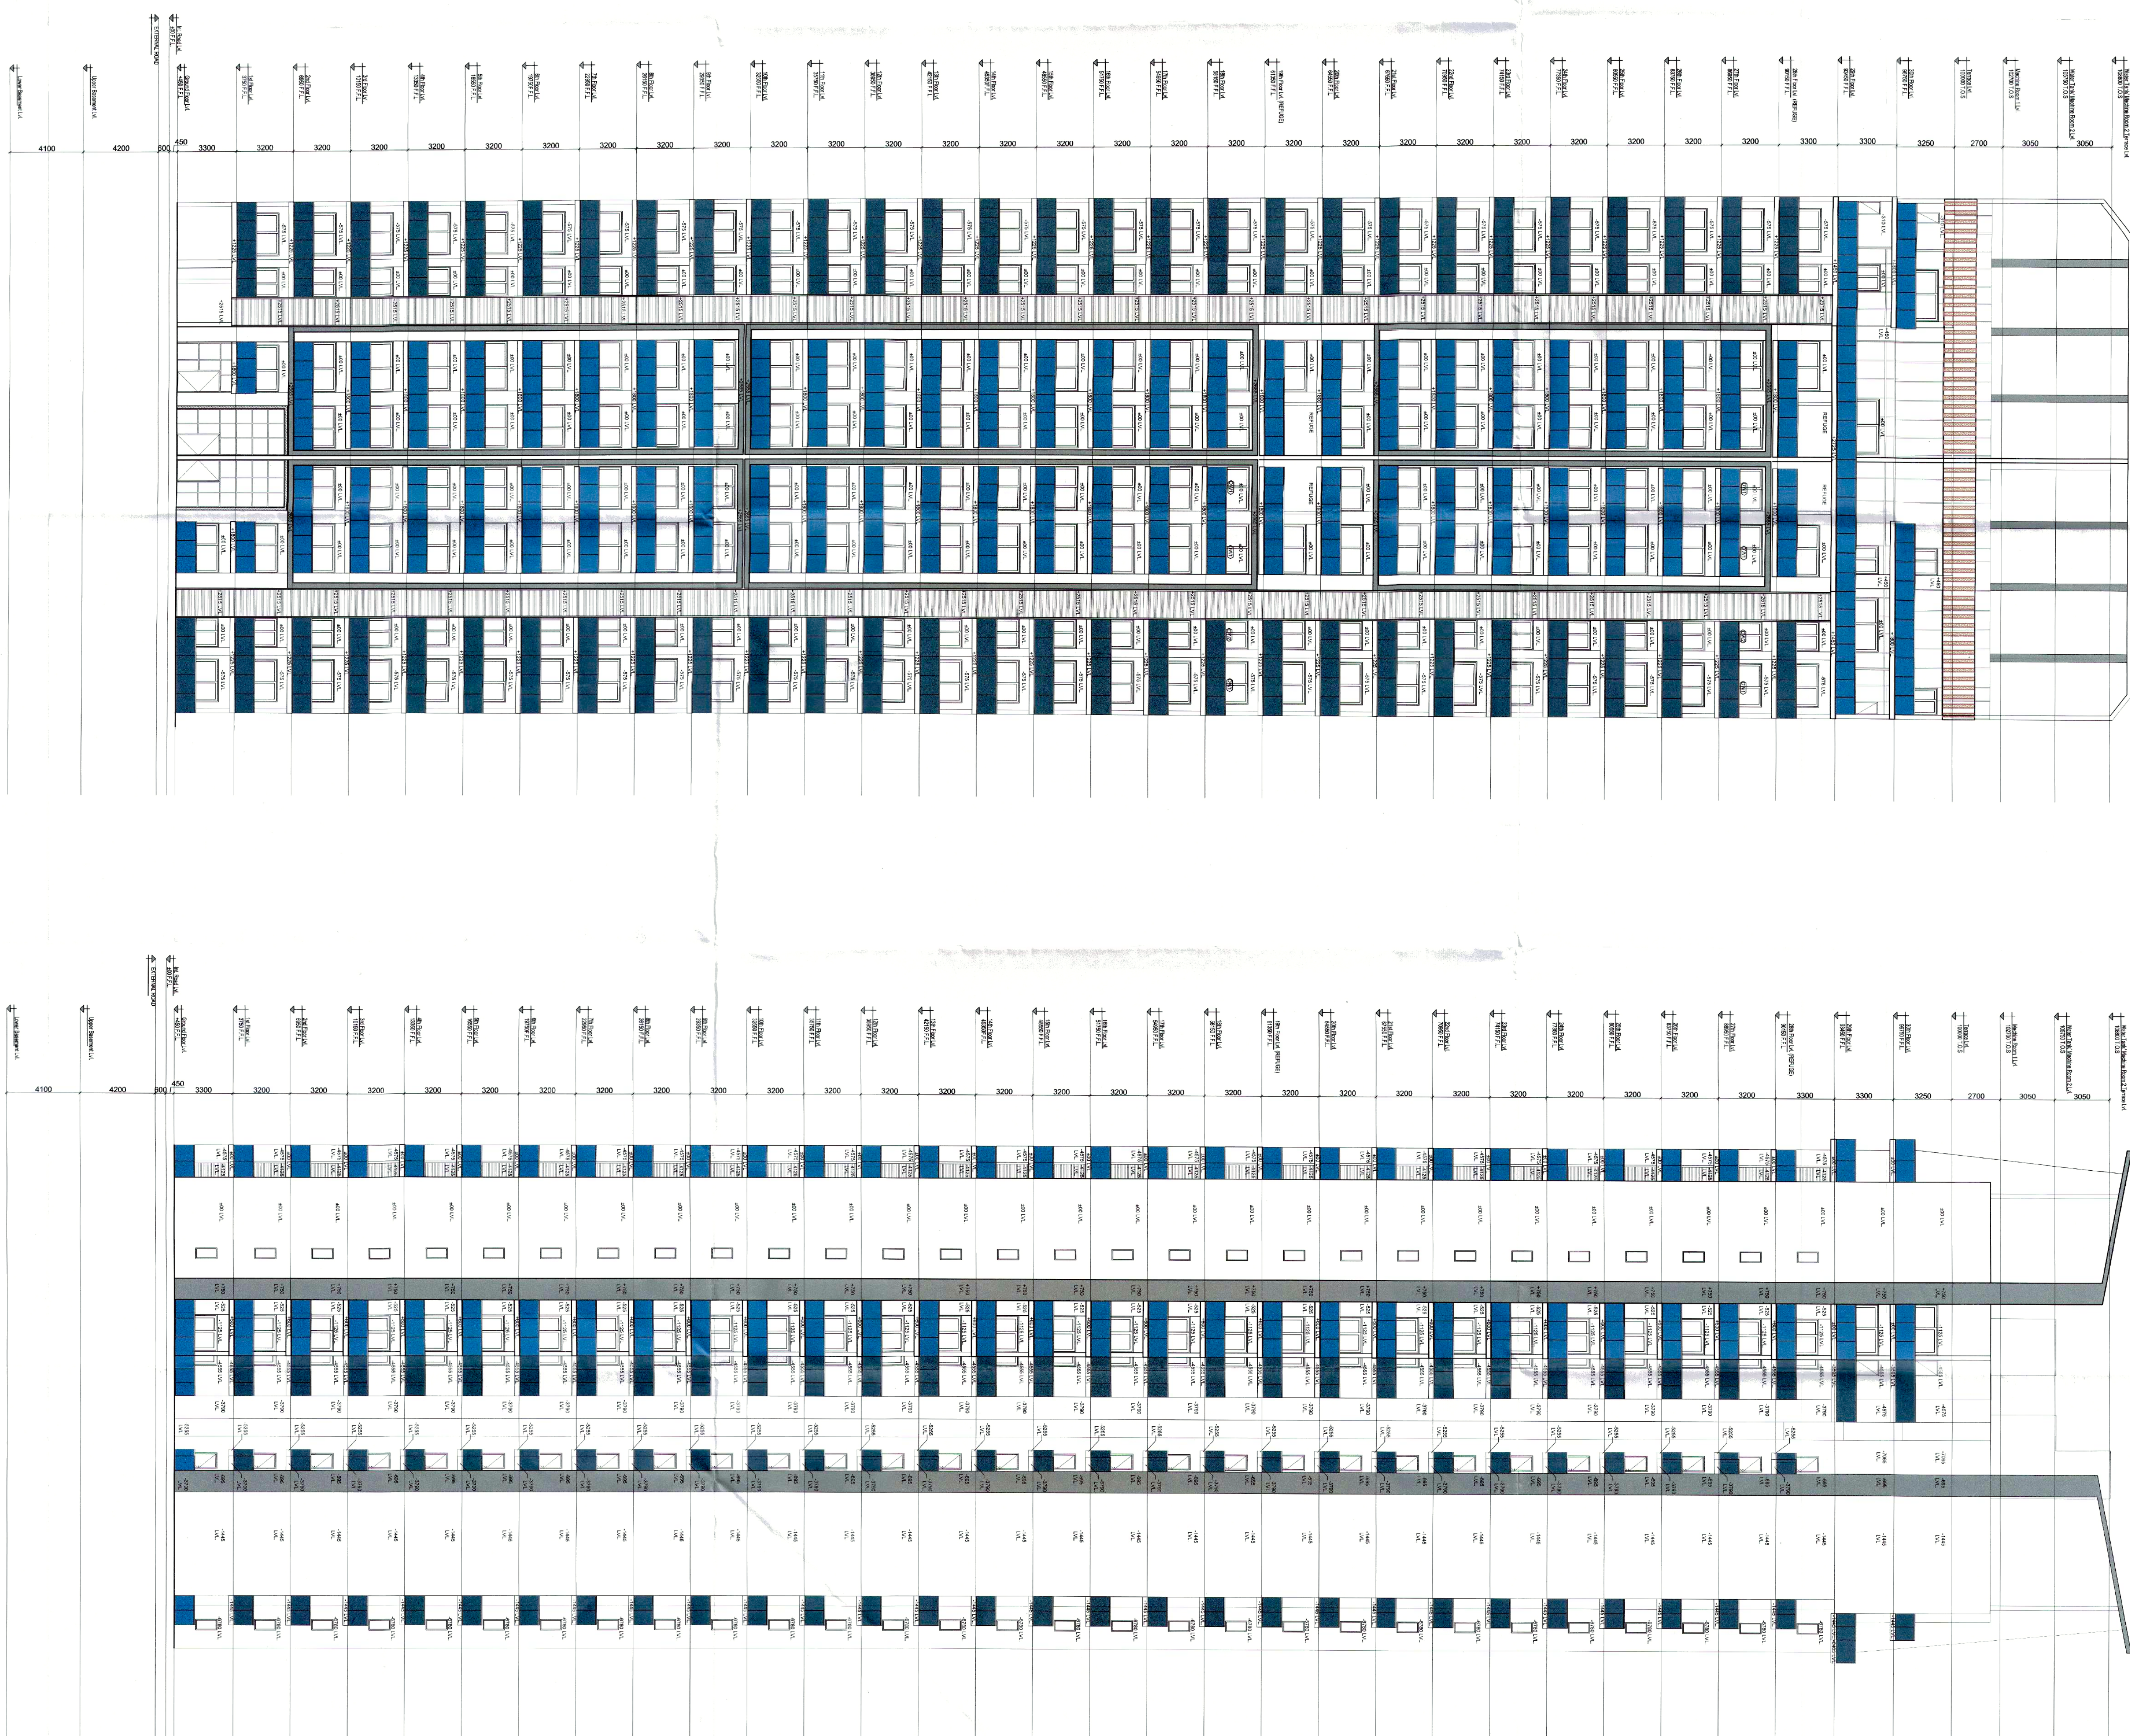

TO BE READ WITH THIS OFFICE
MEMO NO. 7440
DATED 13/03/63

SACTIONED


ATP(HO)
/m

Ram Awar Bassei
JD(HO)

DD (M)
MEMBER
BPAC

D.D. (M)
3/10/63
Mirobe
Awar
BPAC BPAC
BPAC BPAC

NOTES:	1. ALL LISTS SHALL HAVE OWNERS BACKUP. 2. PROVISION OF NEIGHBORHOODS SHALL BE AS PER 3. PLANNING AND SAFETY PROVISIONS WILL BE AS PER 4. RELEVANT NEIGHBORHOODS 5. MEASURING 16.713 ACRES OUT OF 33.3833 ACRES (6. LICENSE NO. 19 OF 2012, DATED 11.02.2012 IN SECTORS-79 7. & 79B, GURUGRAM DISTRICT, GURUGRAM, HARYANA, 8. BEING DEVELOPED BY LOON LAND DEVELOPMENT LTD.
CLIENT:	M/S Loon Land Development Limited Office No. 1221-A, Dandia Tower, 12th Floor, 6, Nehru Place, New Delhi-110019
OWNER SIGN:	<i>For Loon Land Development Ltd</i>  (Owner)
ARCHITECT SIGN:	

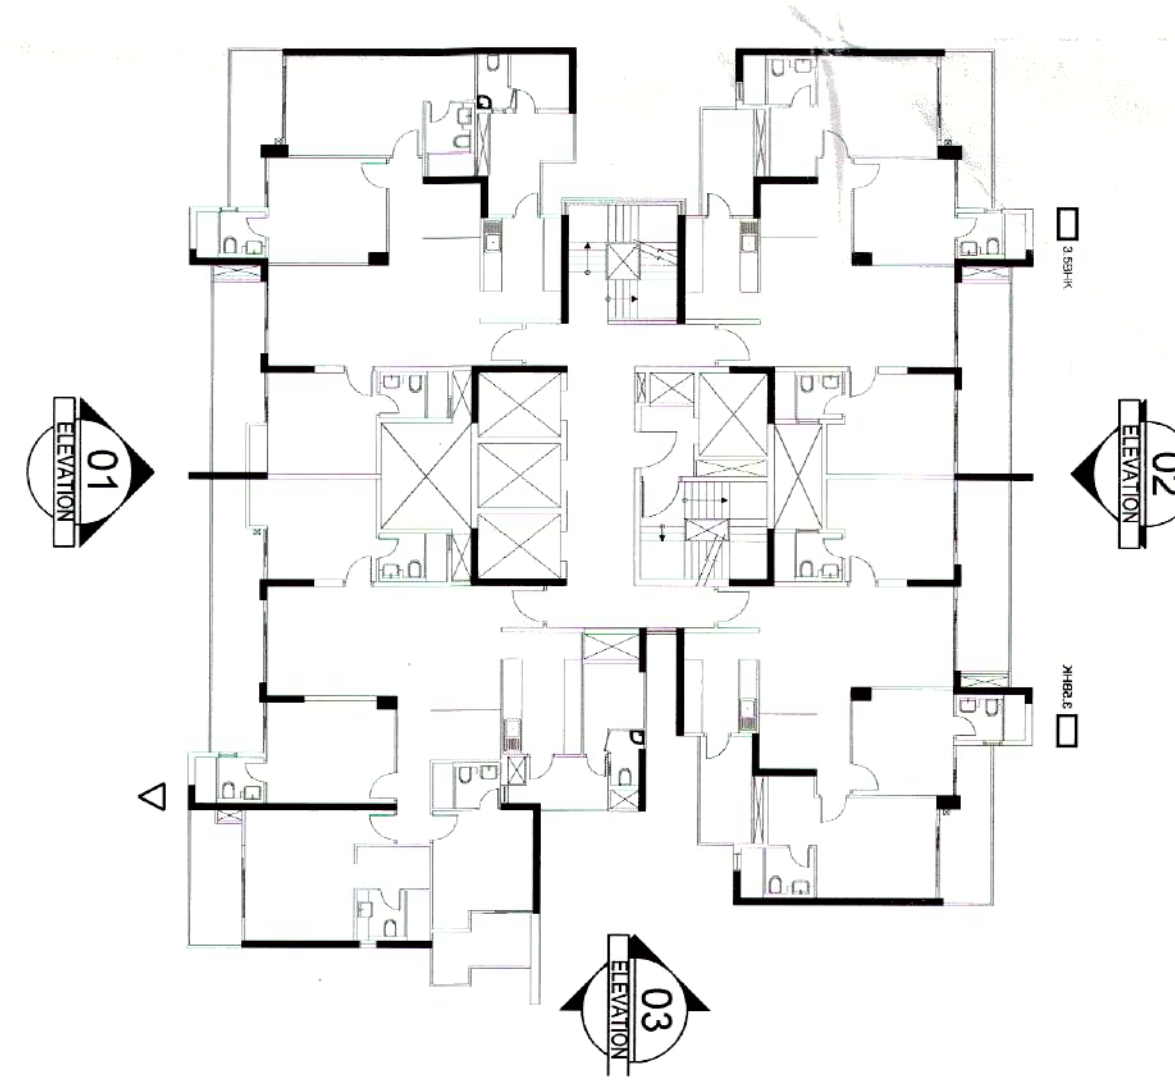

DRAWING TITLE:	
TOWER T-1,4,8 ELEVATION 1,2 & 3	
DATE:	13/02/2023
SCALE:	1:150
SHEET NO.	T1-08
NORTH	