
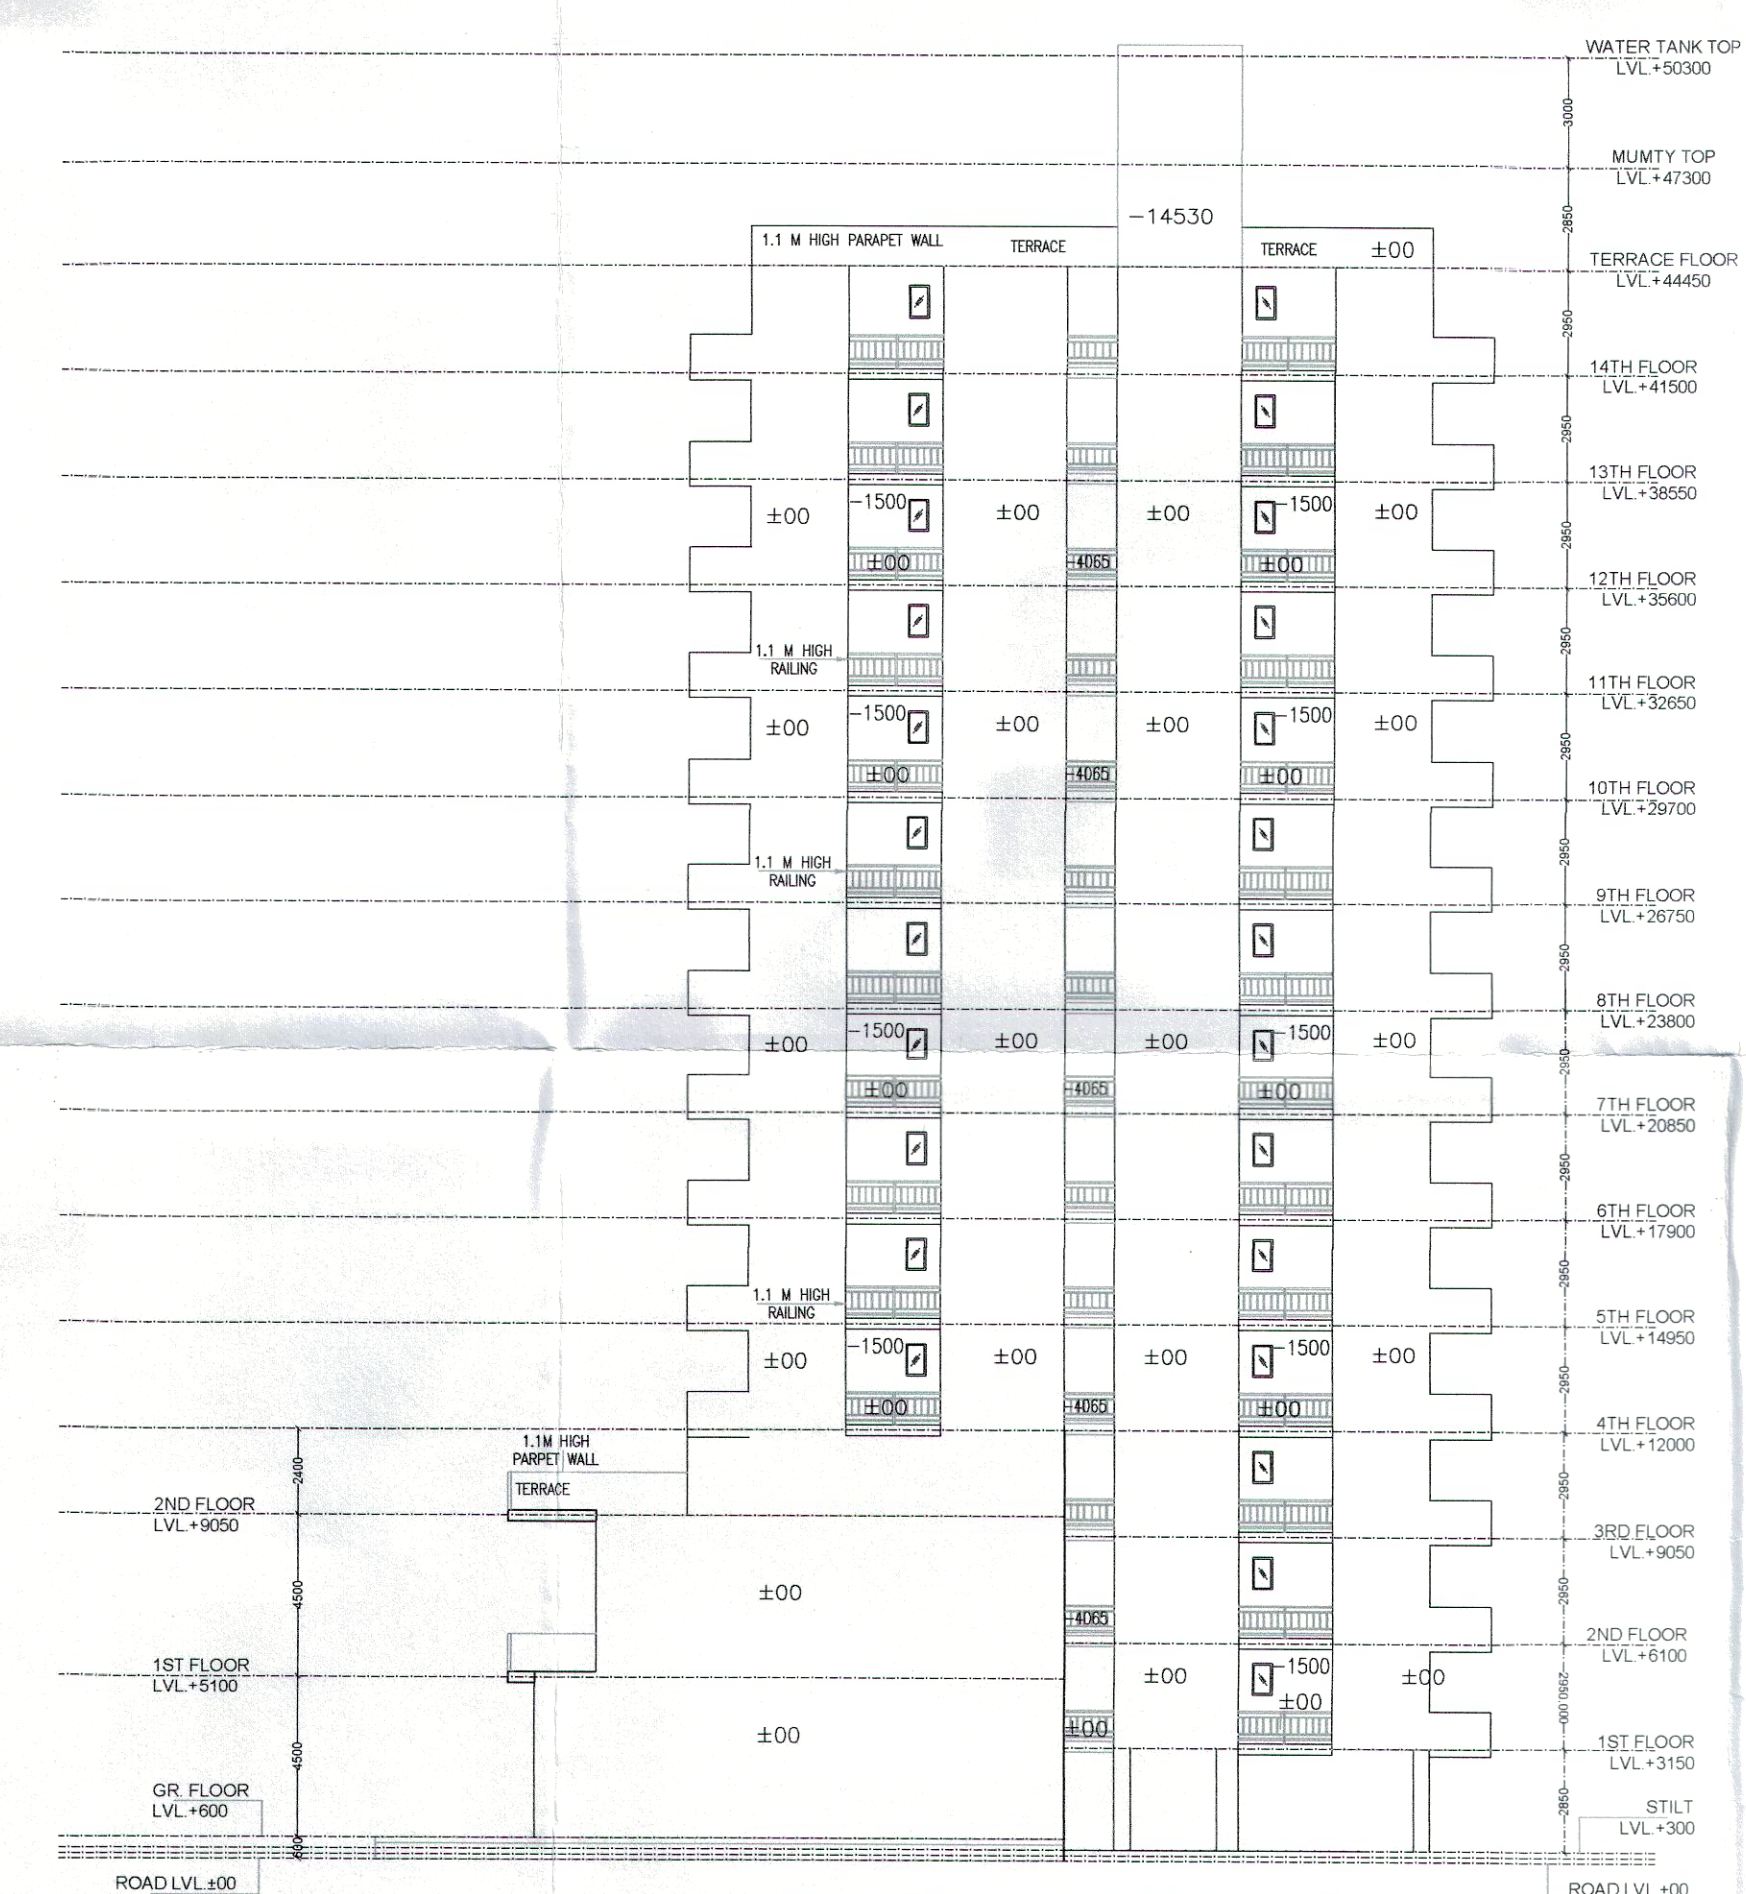


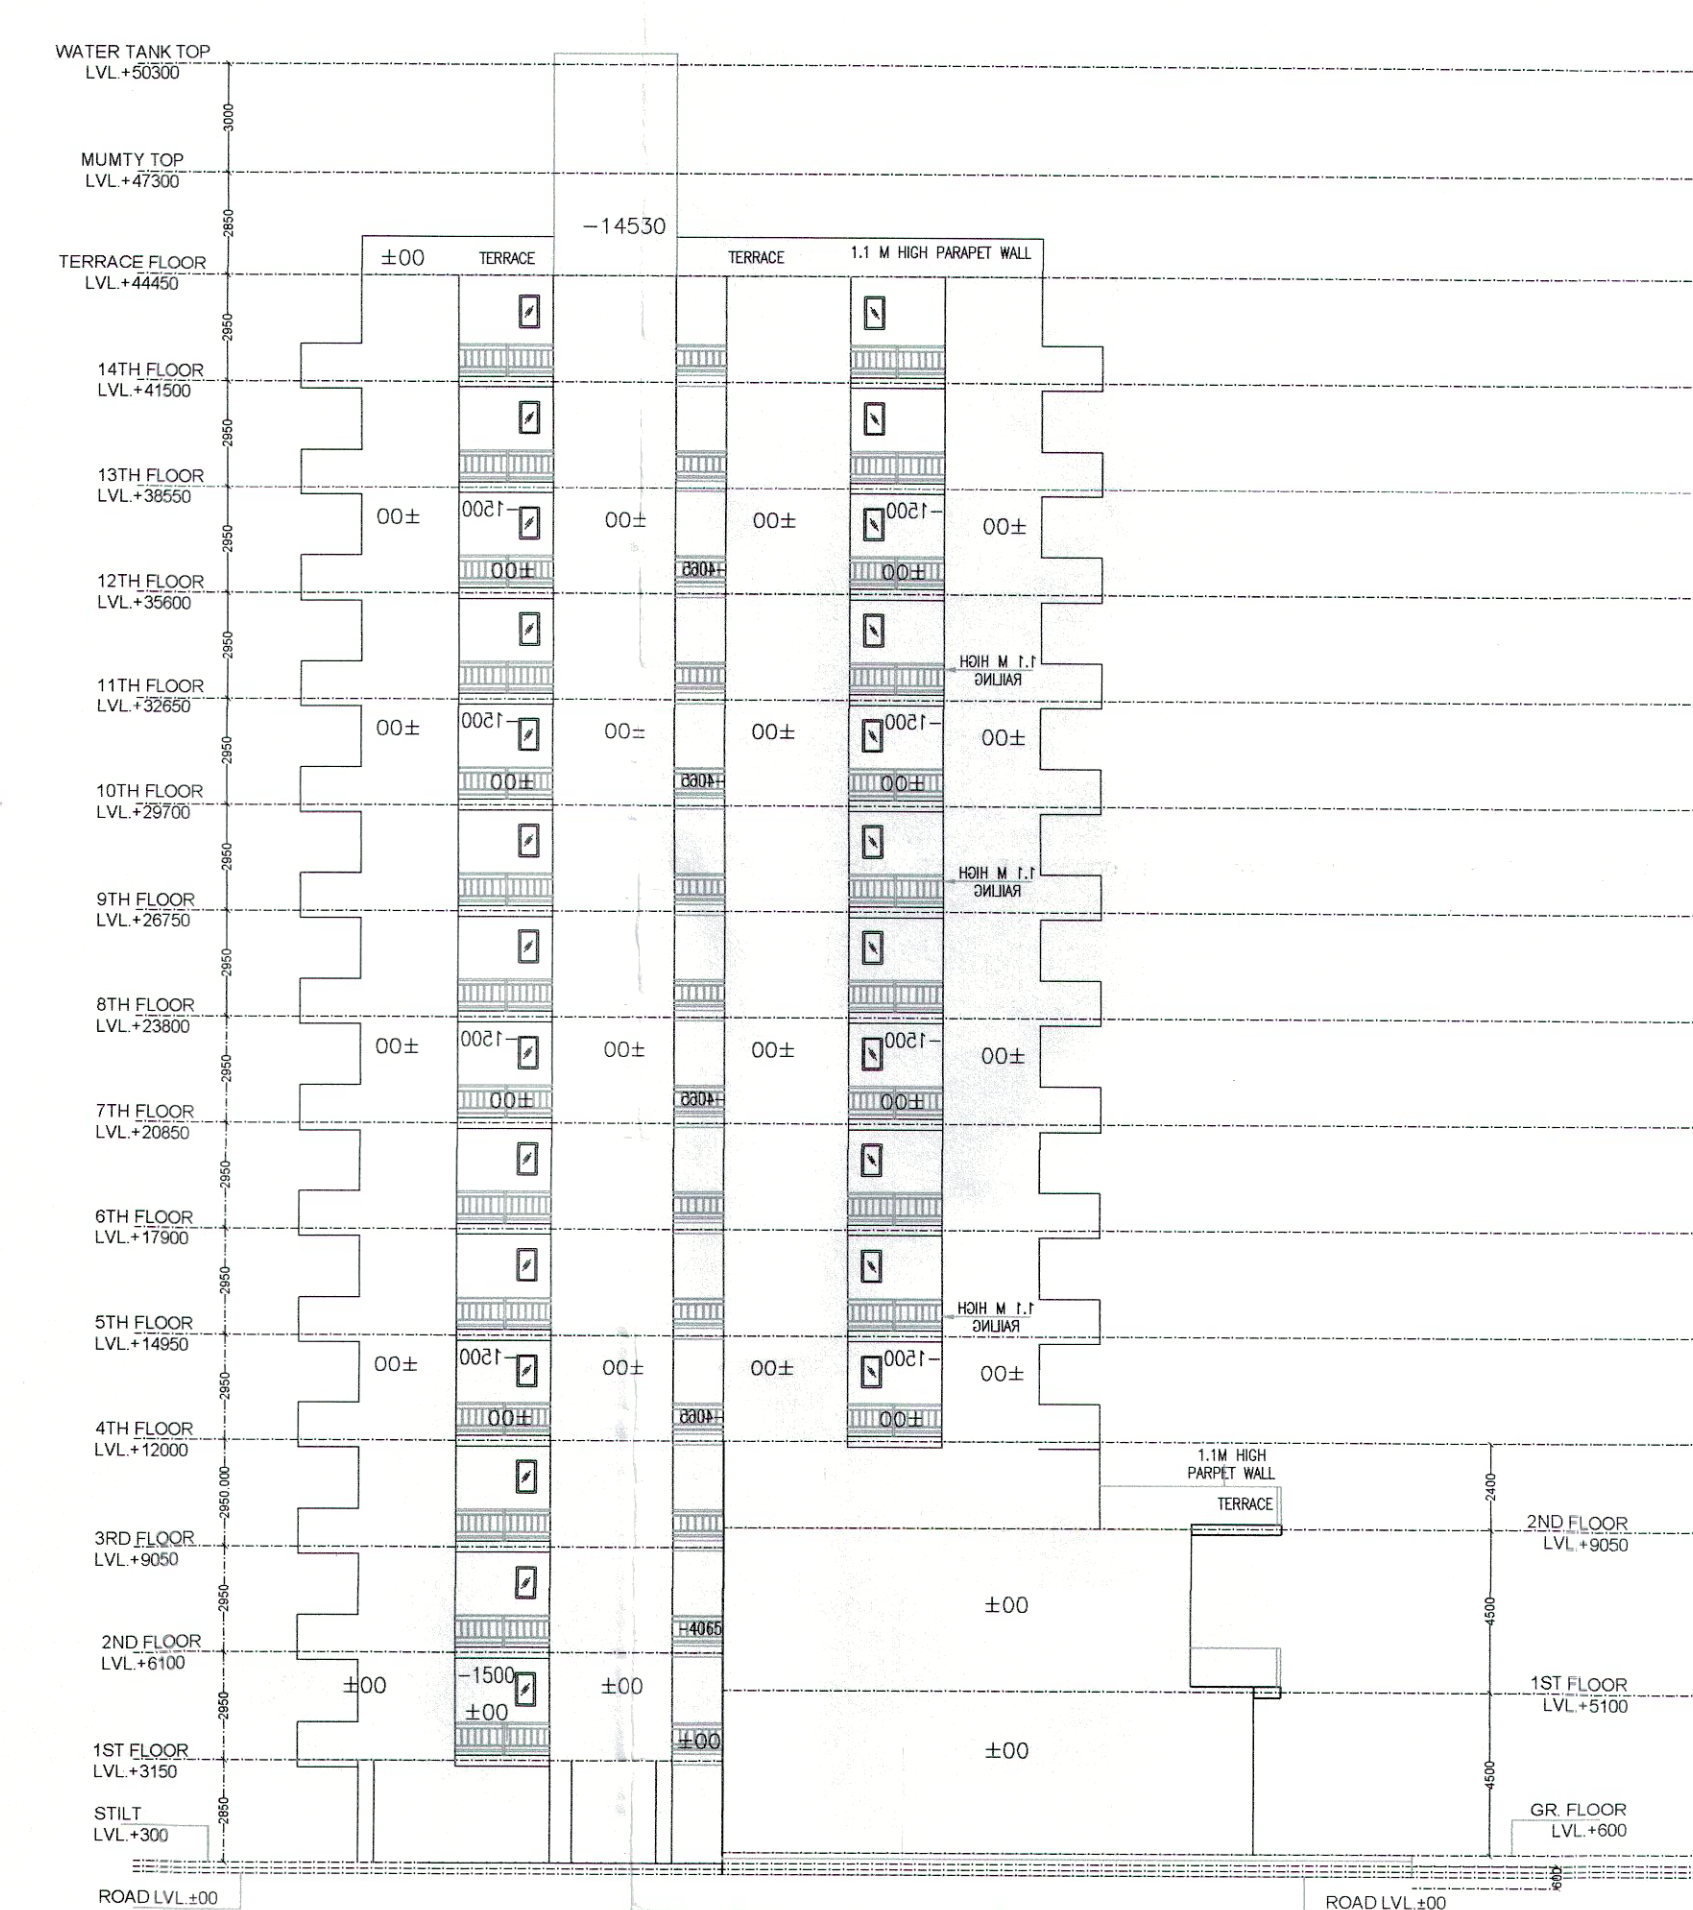



DTP (HQ)

STP (HQ) *Name*

Chairman BPAC

Secretary BPAC

BPAC

ATP (HQ)

NARINDER KUMAR JD (HQ)

DDP (HQ)

Member BPAC

~~Kanyana~~

~~Chairman~~

~~BPAC~~

SANCTIONED
 TO BE READ WITH THIS OFFICE
 MEMO NO.:
 DATED:

NOTES:-

1. ALL DIMENSIONS IN MM.
2. ALL INTERNAL WALLS ARE 100MM BLOCK WORK AND EXTERNAL WALLS ARE 150MM THICK RCC WALL.
3. LIFT SHALL BE PROVIDED WITH 100% POWER BACKUP.
4. SCOOTER PARKING PROVIDED AT SILT (0.8X2.5)

PROJECT:

PROPOSED BUILDING PLAN FOR AFFORDABLE GROUP HOUSING COLONY FOR AN AREA MEASURING 4.175 ACRES (LICENCE NO. 16 DATED 01-02-2023) IN SECTOR-3 BAHADURGARH, DISTT. JHAJJAR BEING DEVELOPED BY H. L. RESIDENCY (PROPRIETORSHIP FIRM) THROUGH SMT. SHAILAJA W/O SH. RAKESH JOON.

ARCHITEC

ARCHITECT :-
VIKAS AHLAWAT ARCHITECTS
ARCHITECTURE . INTERIORS . PLANNING

Unit No.303,Ninex Time Center, Suncity,Sector -54,Golf Course Road,Gurgaon
O :- 0124-4284293 M:- 0-9899158486 Mail :- ar.vikas.ahlawat@gmail.com

OWNERS SIGNATURE:-

HI Result

HL Residency

W

Authorized Signatory

1998, 1999, 2000,26

DRAWING TITLE :

TOWER C

ELEVATIONS

ELEVATIONS	

DATE:- FEB.20

SCALE:- 1:100

--	--
