


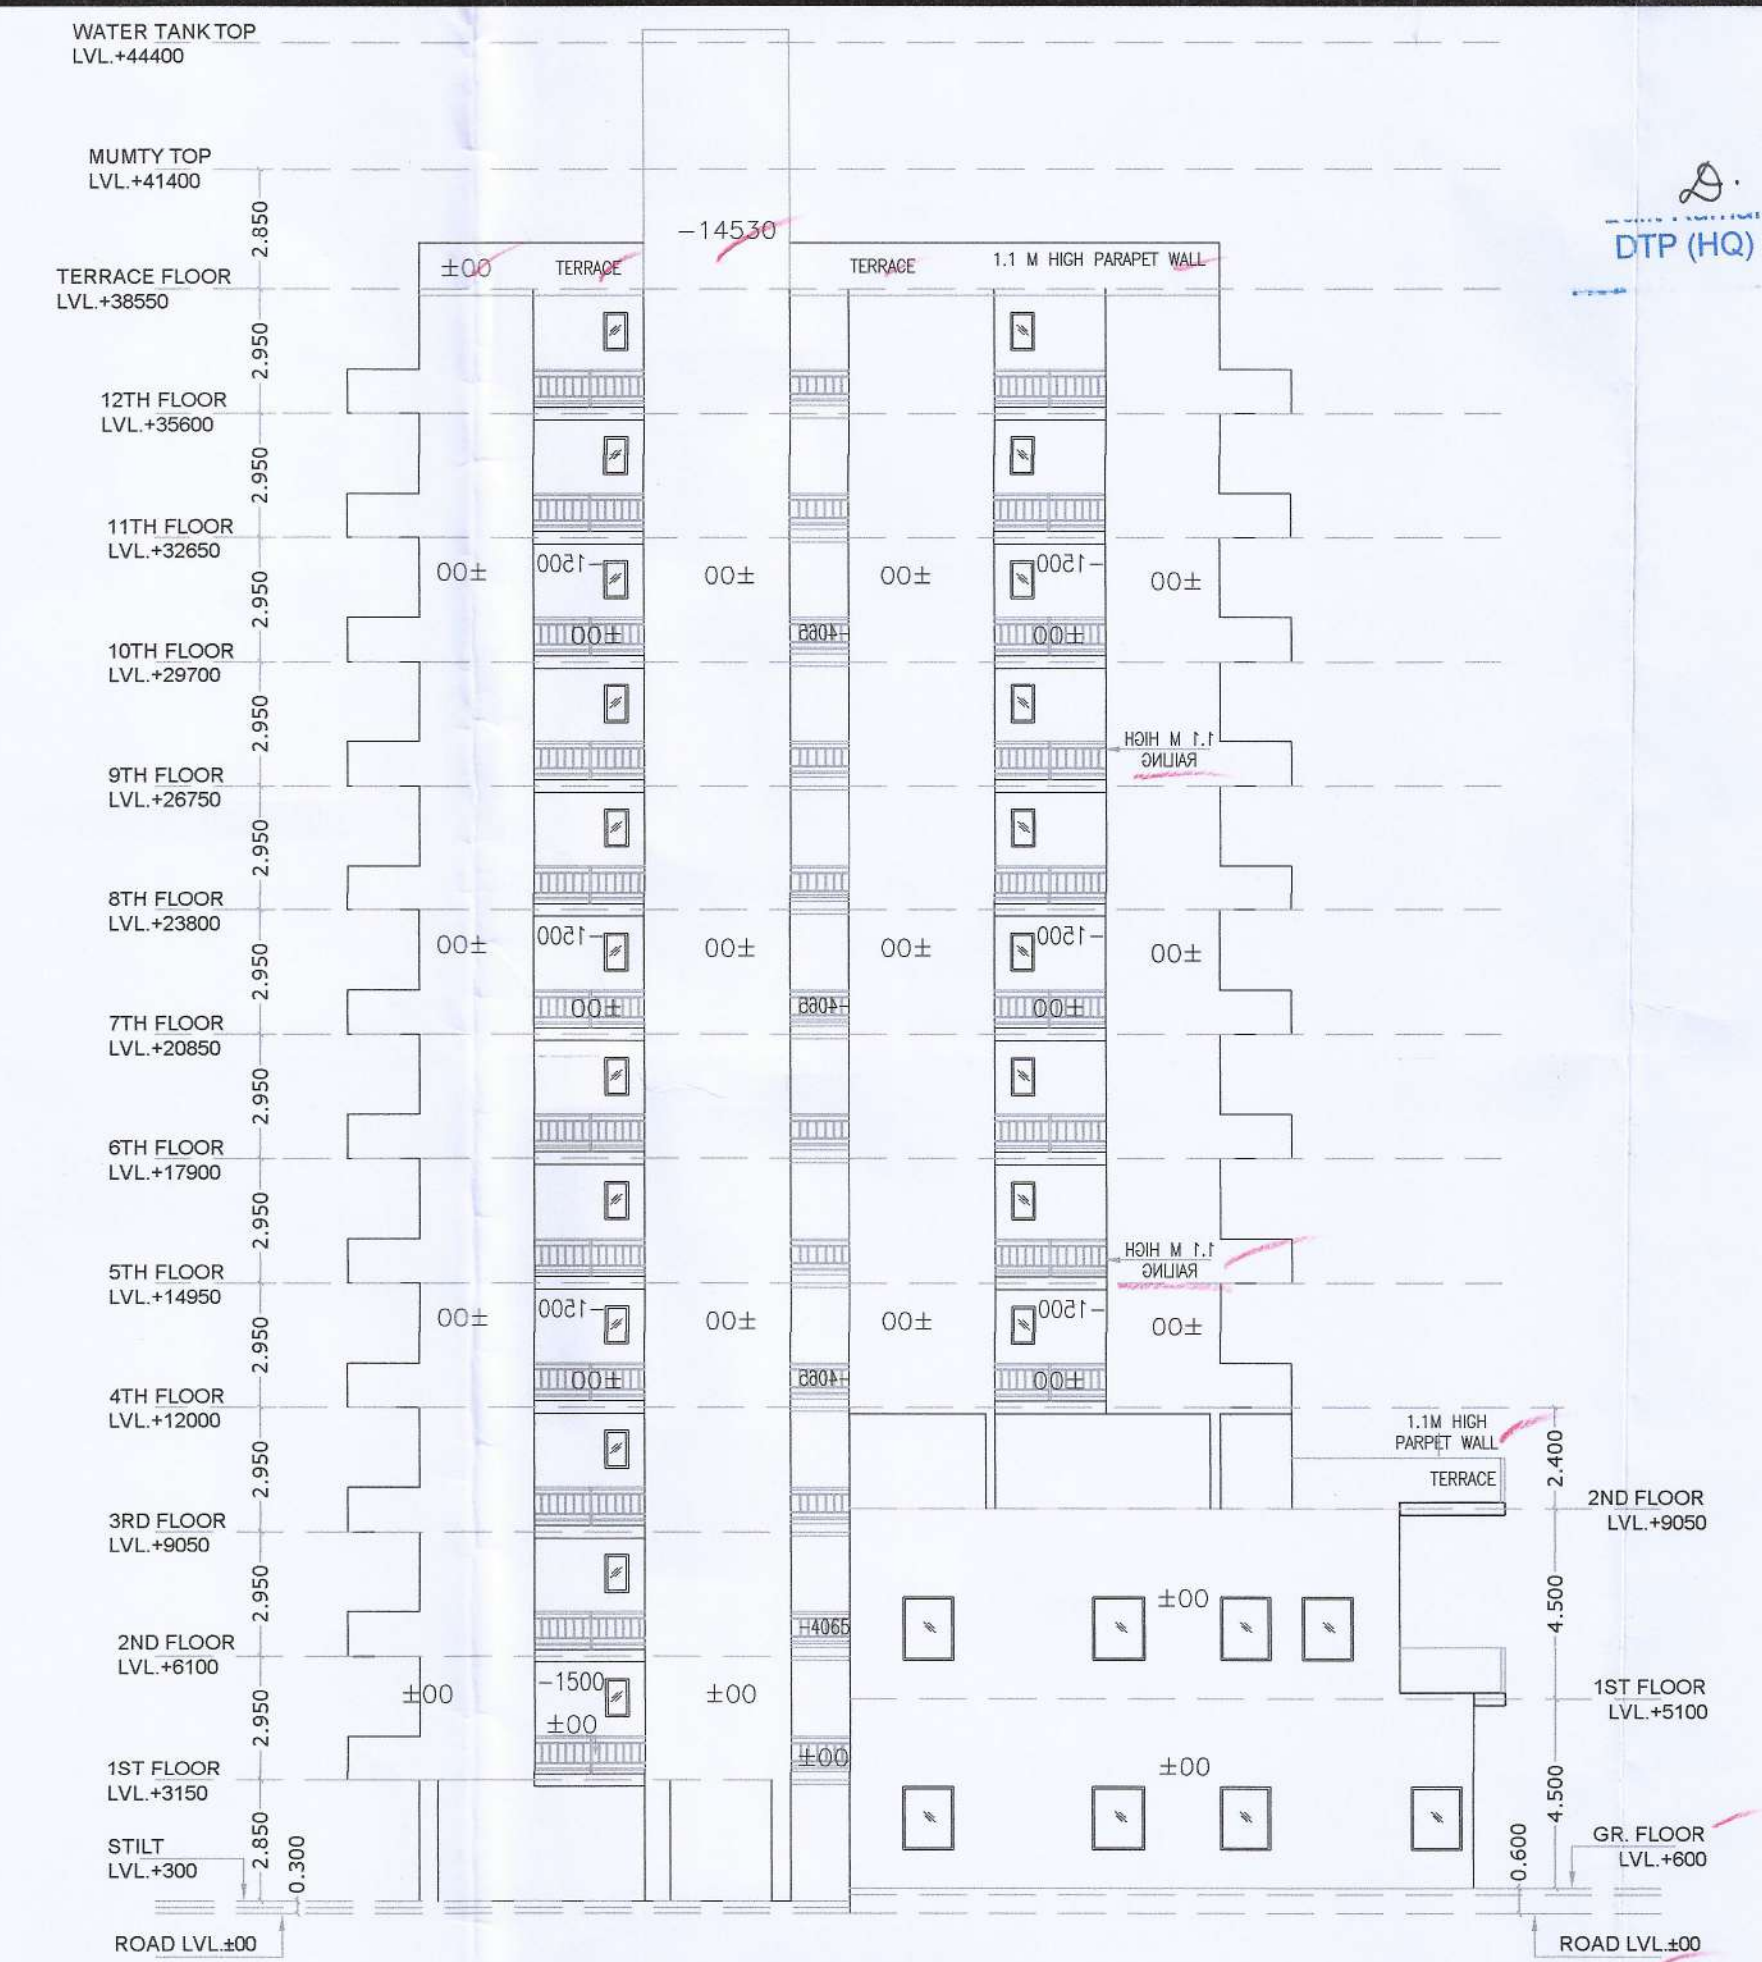






DTP (HQ)
 STP, Roshan
 Member
 BPAC
 STP (HQ)
 Member
 Secretary, BPAC
 STP, Haridwar
 Chairman
 BPAC

ATP(HQ)


NARINDER KUMAR
JD(HQ)

DDT (HQ)
Member
BPAC

TO BE READ WITH THIS OFFICE
MEMO NO.:
DATED :

- NOTES:-**
1. ALL DIMENSIONS IN MM.
 2. ALL INTERNAL WALLS ARE 100MM BLOCK WORK AND EXTERNAL WALLS ARE 150MM THICK RCC WALL.
 3. LIFT SHALL BE PROVIDED WITH 100% POWER BACKUP.
 4. SCOOTER PARKING PROVIDED AT STILT (0.8X2.5)