


DEMARCATION PLAN OF BLOCK-C & LOCK-E, RESIDENTIAL PLOTTED COLONY

LEGEND

 NPNL
 EWS
 PLOTS UNDER CONSTRUCTION

AREA AS PER APPROVED LAYOUT						AREA AS PER DEMARCATION					
Category	Type	Plot Size (Dimension Size)	Area In Sqm	No. of Plots	Total Area In Sqm	Plot Size (Dimension Size)	Area In Sqm	No. of Plots	Total Area In Sqm	Remarks	

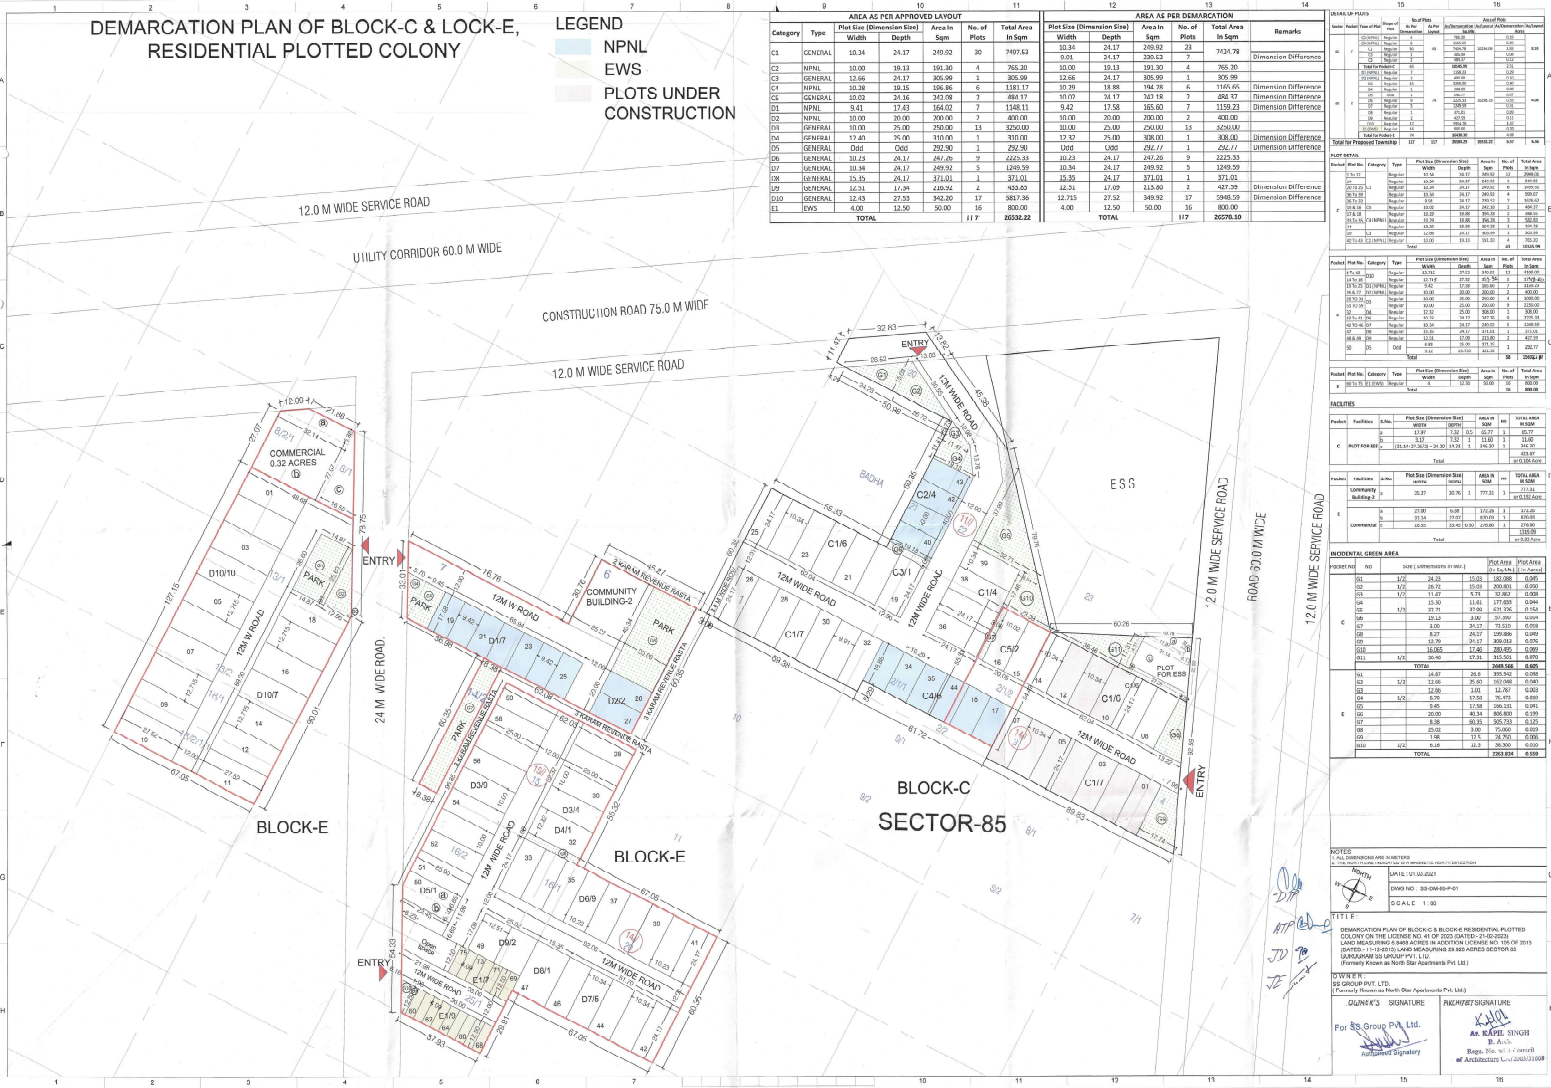





NOTES

- ALL DIMENSIONS ARE IN METERS

TITLE

 (Formerly Known as North Star Apartments Pvt. Ltd.)


FOR SS GROUP PVT. LTD.
 (Formerly Known as North Star Apartments Pvt. Ltd.)

CLIENT'S SIGNATURE
 SS GROUP PVT. LTD.
 For SS Group PVT. Ltd.

ARCHITECT'S SIGNATURE
 ARCHITECT'S SIGNATURE
 For SS Group PVT. Ltd.
