


Handwritten notes and signatures at the top left of the page.

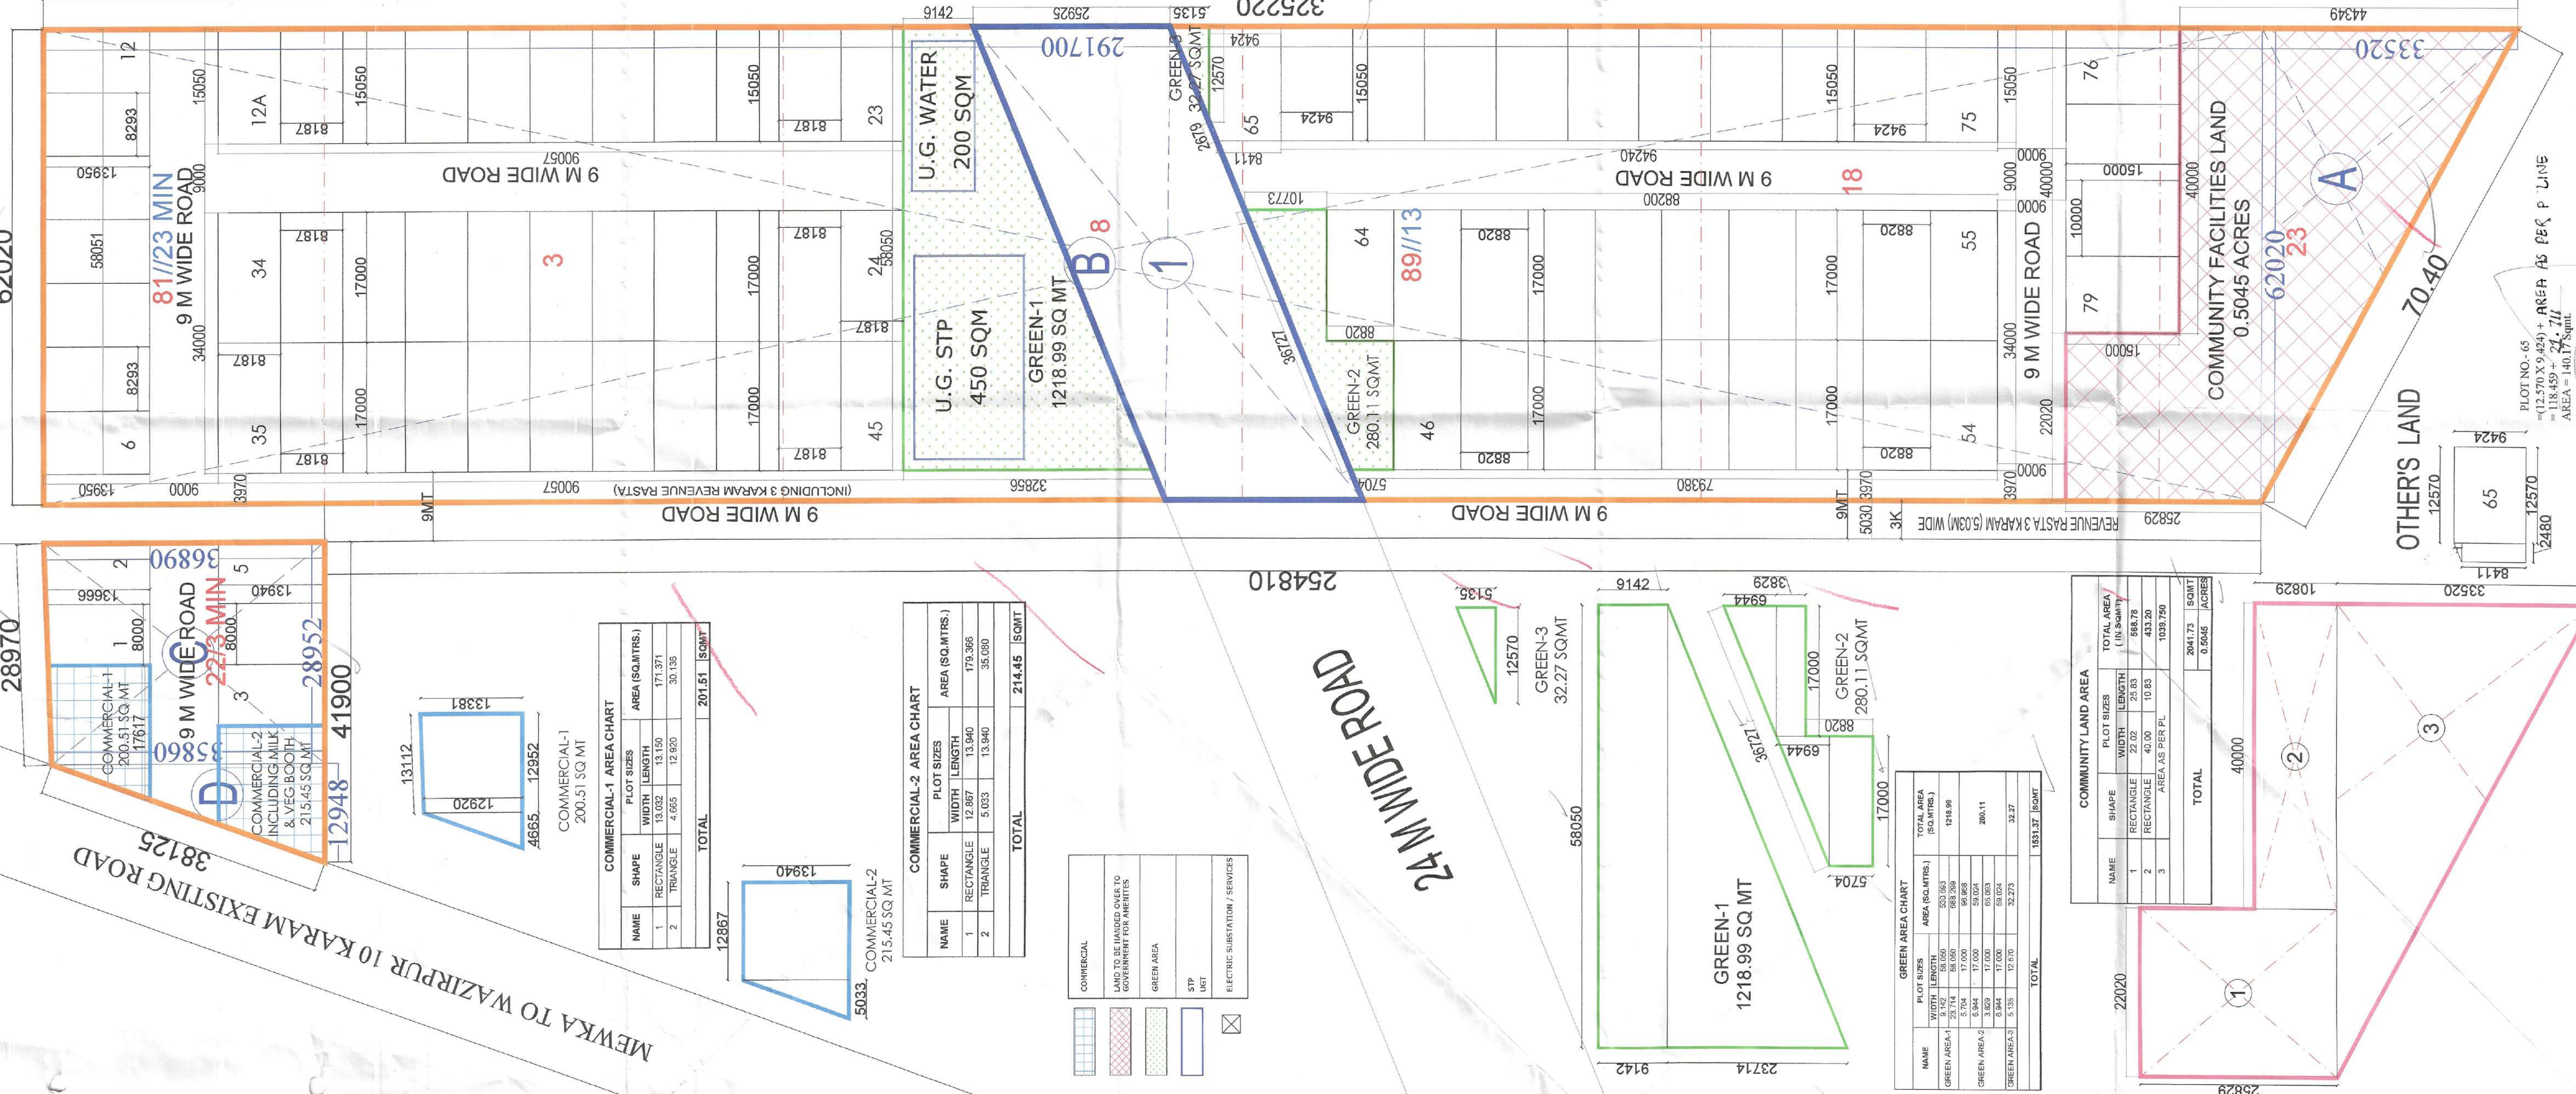

AREA STATEMENT				
TOTAL PLOT AREA	5.04514	ACRES OR	20416.92	SQ. MTRS.
PLANNED AREA				
PERMISSIBLE	5.04514	ACRES	SQ.MTRS	%
MAX PERMISSIBLE AREA UNDER PLOTTING	61.00	%	12454.3241	52.84%
COMMERCIAL AREA	4.00	%	816.6770	2.04%
AREA FOR COMMON FACILITIES	10.00	%	2041.6925	10%
MIN GREEN AREA	7.5	%	1531.2694	7.5%
NO. OF PLOTS				79
OCCUPANCY PER DWELLING PLOT				18.0
TOTAL POPULATION	240-400	PPA		1422
DENSITY				281.86

OTHER'S LAND

PLOT AREA	5.04514	ACRES	=	20416.92	SQMT
AREA UNDER					
				AREA IN	
				SQ.MTRS.	
A	62.020	X	33.520	0.5	=
B	62.020	X	291.700	1.0	=
C	(28.952+28.970)/2	X	(36.890 + 35.860)/2	1.0	=
D	12.948	X	35.850	0.5	=
TOTAL				20416.92	SQMT

TO BE READ WITH LICENCE NO. 88 OF 2022 DATED 17/04/2022






1	108.525	1	108.53
2	110.395	1	110.40
3 TO 5	111.520	3	334.56
6 TO 12	115.687	7	809.81
12A TO 23	123.214	11	1355.36
24 TO 45	139.179	22	3061.94
46 TO 64	149.940	19	2848.86
65	140.170	1	140.17
66 TO 75	141.831	10	1418.31
76 TO 79	150.000	4	600.00
TOTAL		79	10787.93

PLOT DETAIL

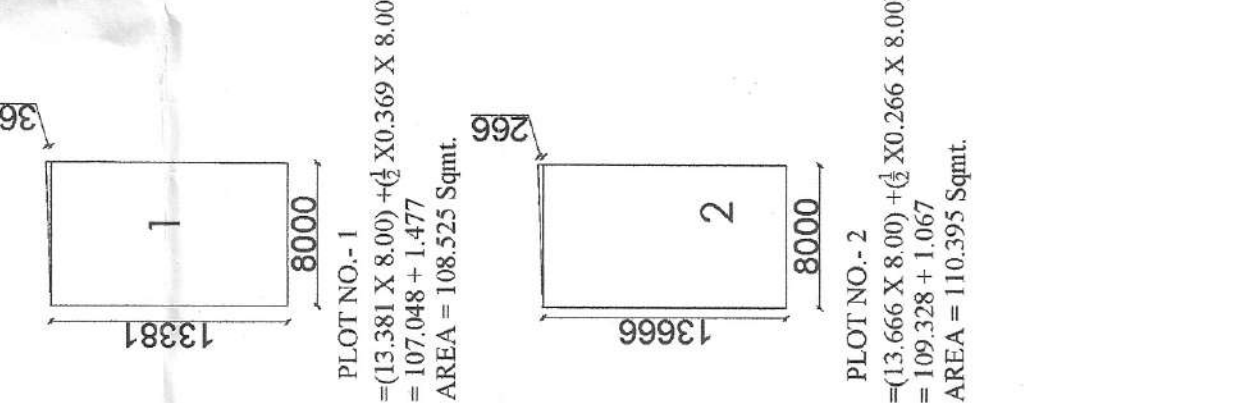

PROJECT NAME & ADDRESS :
DEMARCATION PLAN FOR AFFORDABLE RESIDENTIAL PLOTTED COLONY UNDER DDJAY UNDER LICENSE NO- 88 OF 2023 DATED: 17/04/2023 ON AN AREA MEASURING 5.04514 ACRES BELONGING TO SH. TILAK RAJ S/O SH. RISAL SINGH IN COLLABORATION WITH M/S GLS INFRA PROJECTS PVT. LTD., FALLING IN THE REVENUE ESTATE OF VILLAGES WAZIRPUR, SECTOR-92, GURUGRAM, HARYANA

DEVELOPED BY
M/S GLS INFRA PROJECTS PVT. LTD.

OWNERS SIGNATURE :
ARCHITECT'S SIGNATURE :
DRAWING TITLE :
SUPERIMPOSE DEMARCATION ON LAYOUT PLAN
SCALE :
1 : 500
NORTH :
N