


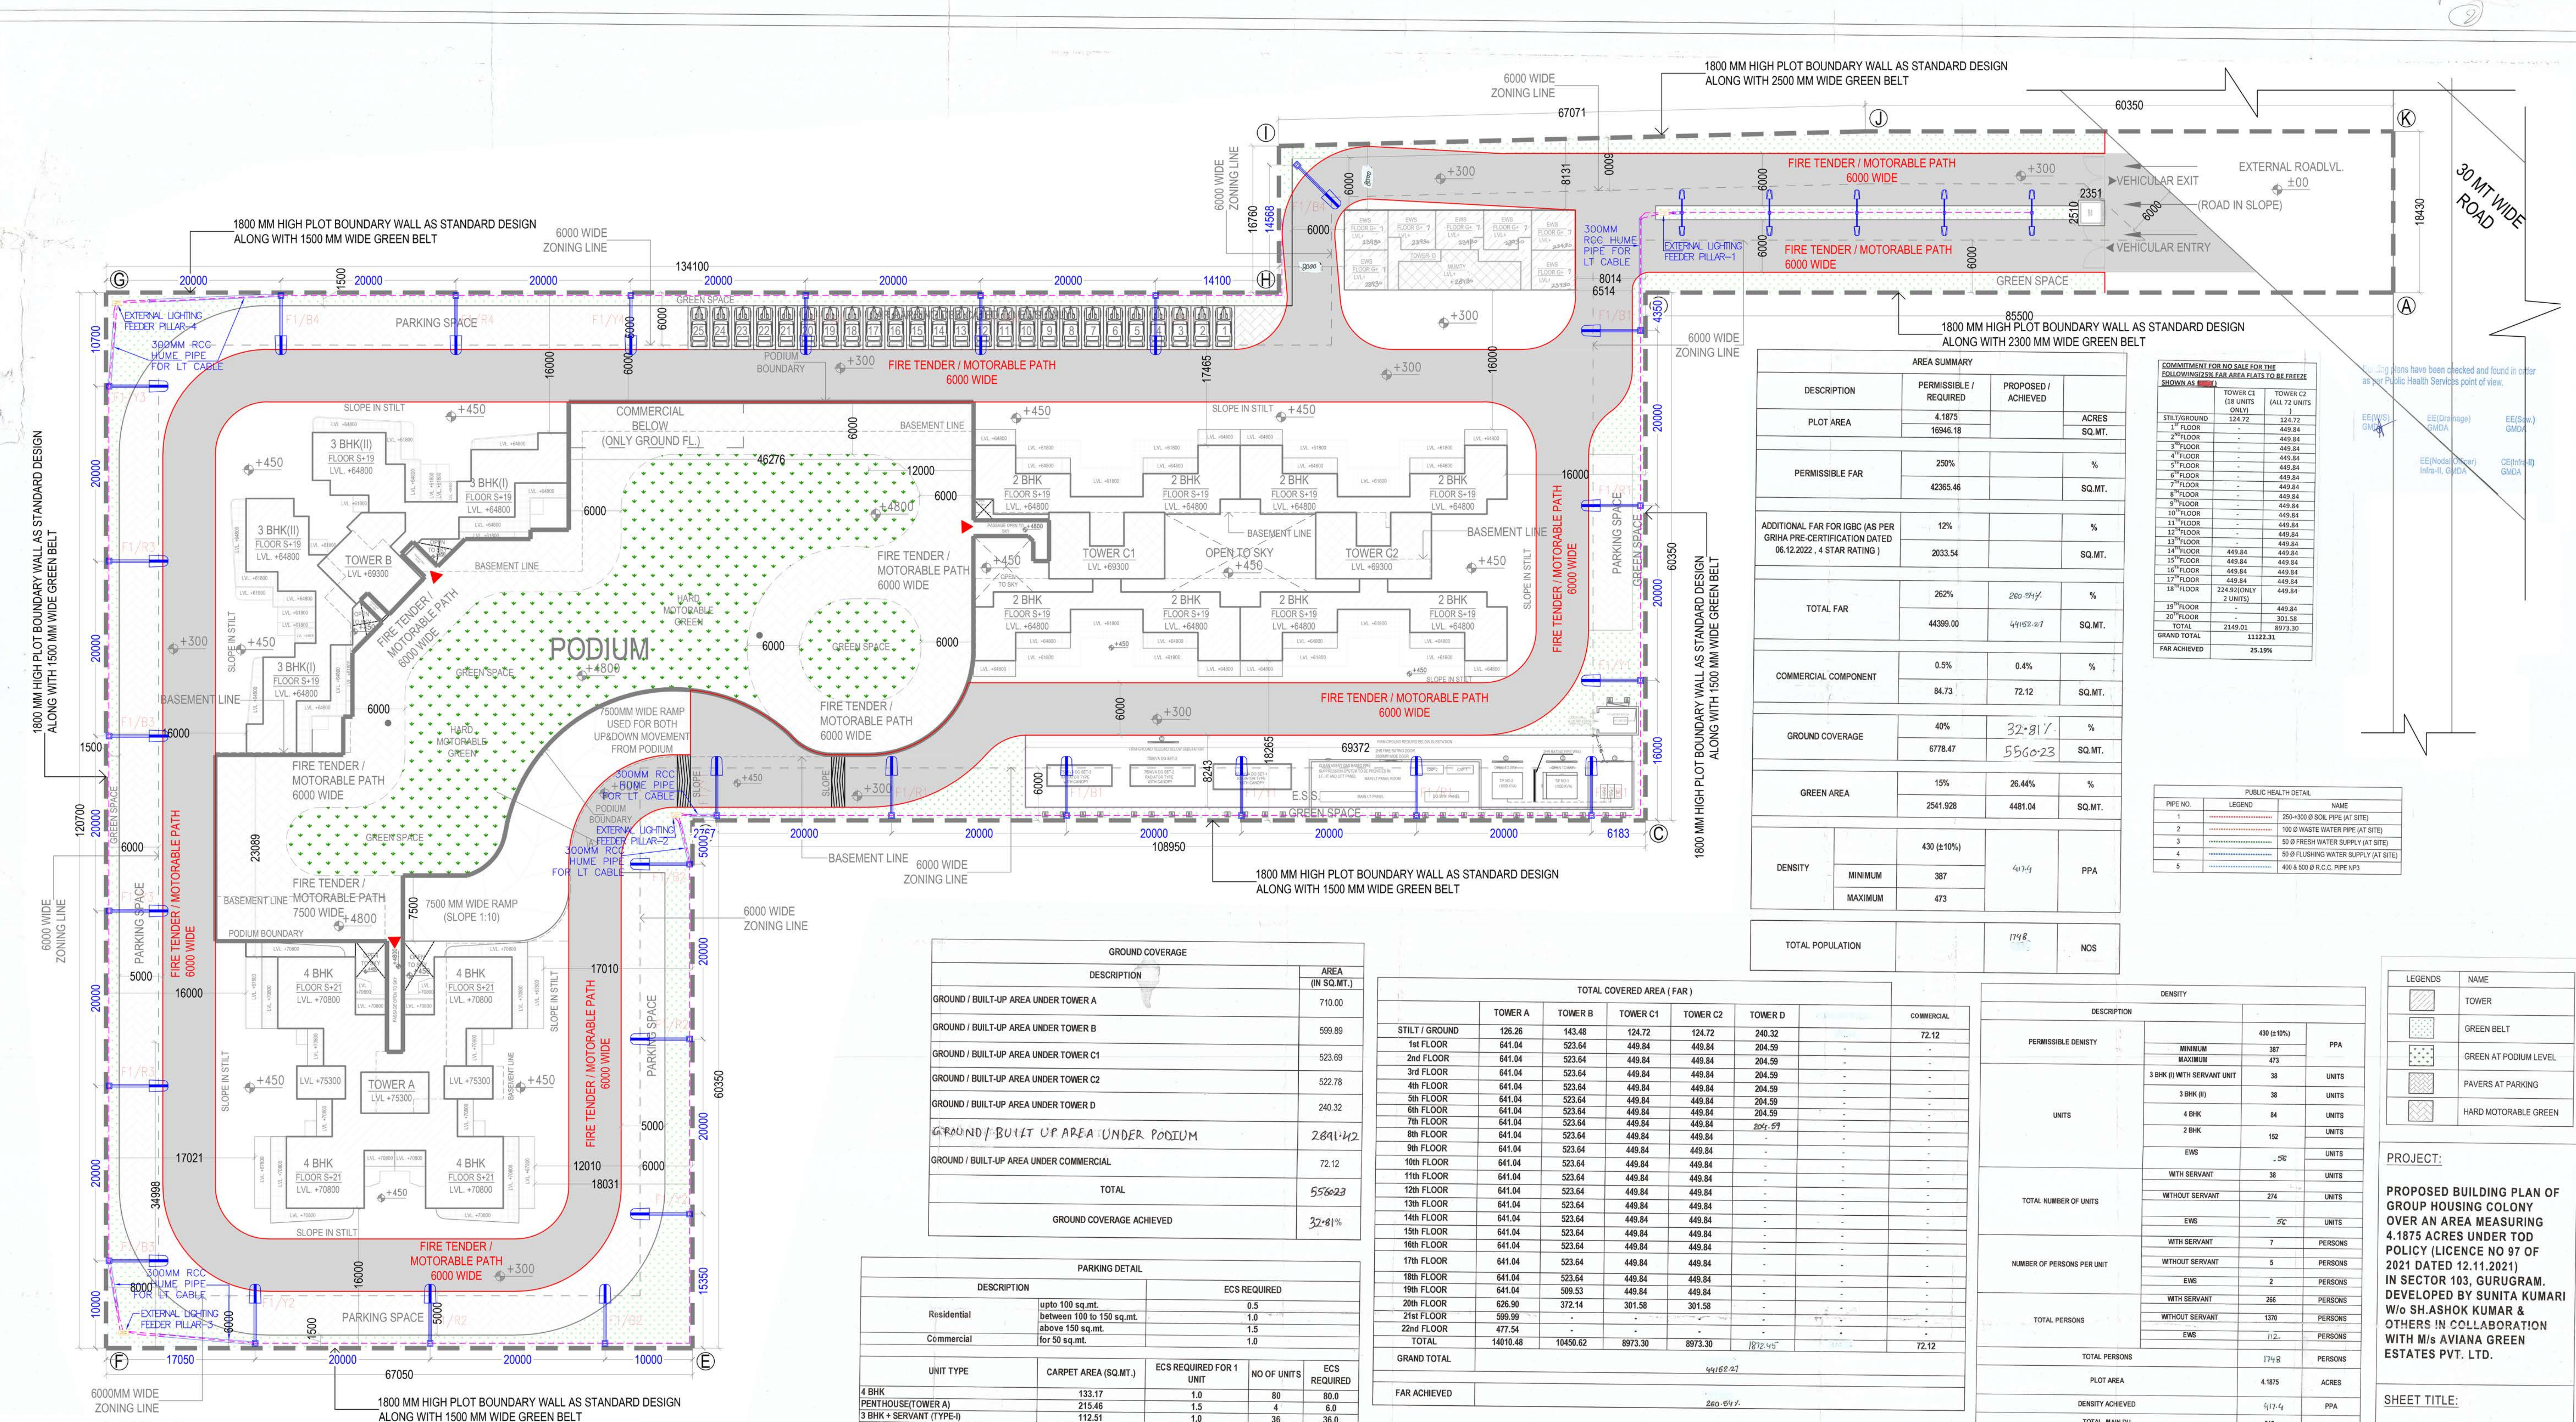

- LEGEND :-
- SYM. DISCRPTION
- 12 WATT LED ON 4M POLE (DOUBLE ARM)
 - 80 WATT LED ON 9M POLE
 - RCC HUME PIPE FOR LT CABLE
 - EXTERNAL LIGHTING CABLE
 - EXTERNAL LIGHTING FEEDER PILLAR

TOTAL NUMBER OF UNITS					
	TOWER A	TOWER B	TOWER C1	TOWER C2	TOWER D
STILT / GROUND	0	0	0	0	7
1st FLOOR	4	4	4	4	7
2nd FLOOR	4	4	4	4	7
3rd FLOOR	4	4	4	4	7
4th FLOOR	4	4	4	4	7
5th FLOOR	4	4	4	4	7
21st FLOOR	4	4	4	4	7
22nd FLOOR	4	4	4	4	7
TOTAL	84	76	76	76	56
GRAND TOTAL	368				

GROUND COVERAGE		AREA (IN SQ.MT.)
DESCRIPTION		
GROUND / BUILT-UP AREA UNDER TOWER A		710.00
GROUND / BUILT-UP AREA UNDER TOWER B		599.89
GROUND / BUILT-UP AREA UNDER TOWER C1		523.69
GROUND / BUILT-UP AREA UNDER TOWER C2		522.78
GROUND / BUILT-UP AREA UNDER TOWER D		240.32
GROUND / BUILT-UP AREA UNDER PODIUM		2891.42
GROUND / BUILT-UP AREA UNDER COMMERCIAL		72.12
TOTAL		5566.23
GROUND COVERAGE ACHIEVED		32.81%

PARKING DETAIL		ECS REQUIRED	
DESCRIPTION			
Residential	upto 100 sq.mt. between 100 to 150 sq.mt. above 150 sq.mt. for 50 sq.mt.	0.5 1.0 1.5	
Commercial		1.0	
UNIT TYPE	CARPET AREA (SQ.MT.)	ECS REQUIRED FOR 1 UNIT	NO OF UNITS
4 BHK	133.17	1.0	80
PENTHOUSE(TOWER A)	215.46	1.5	4
3 BHK + SERVANT (TYPE-I)	112.51	1.0	36
PENTHOUSE(TOWER B)(TYPE-I)	172.08	1.5	2
3 BHK (TYPE-II)	96.61	0.5	36
PENTHOUSE(TOWER C1)(TYPE-II)	162.56	1.5	2
2 BHK	92.28	0.5	144
PENTHOUSE(TOWER C2 & C2)	147.97	1	8
EWS	20.61	0.5	56
COMMERCIAL	72.12	for 50 sq.mt. = 1 ecs	14
TOTAL			368

PARKING PROVIDED (AS PER AREA)			
DESCRIPTION	PROVIDED AREA	AREA FOR 1 ECS	ECS PROVIDED
BASEMENT PARKING AREA	2962.17	32	92.57
STILT PARKING AREA	1437.20	28	51.33
PODIUM PARKING AREA	2314.37	28	82.66
OPEN PARKING AREA	6156.93	23	267.69
TOTAL			494
PARKING PROVIDED (AS PER NUMBER)			
AT BASEMENT			74
AT STILT			77
AT PODIUM			58
AT OPEN			156
TOTAL			365

TOTAL COVERED AREA (FAR)						
	TOWER A	TOWER B	TOWER C1	TOWER C2	TOWER D	COMMERCIAL
STILT / GROUND	710.00	599.89	522.78	522.78	240.32	72.12
1st FLOOR	641.04	523.64	449.84	449.84	204.59	-
2nd FLOOR	641.04	523.64	449.84	449.84	204.59	-
TOTAL	14010.48	10450.62	8973.30	8973.30	3872.45	72.12
GRAND TOTAL	44162.97					
FAR ACHIEVED	280.84%					

SERVANT UNITS & EWS UNITS		
TOTAL NUMBER OF MAIN UNITS	312	UNITS
REQUIRED	10%	%
SAY	31.2	UNITS
PROVIDED	36	UNITS
LOCATION	TOWER B	
REQUIRED	15%	%
SAY	56.7	UNITS
PROVIDED	56	UNITS
LOCATION	TOWER D	
REQUIRED	15%	%
SAY	56.7	UNITS
PROVIDED	56	UNITS

BUILT-UP AREA (FAR + NON FAR)						
	TOWER A	TOWER B	TOWER C1	TOWER C2	TOWER D	COMMERCIAL
STILT / GROUND	710.00	599.89	522.78	522.78	240.32	72.12
1st FLOOR	641.04	523.64	449.84	449.84	204.59	-
2nd FLOOR	641.04	523.64	449.84	449.84	204.59	-
TOTAL	14010.48	10450.62	8973.30	8973.30	3872.45	72.12
GRAND TOTAL	44162.97					

AREA SUMMARY			
DESCRIPTION	PERMISSIBLE / REQUIRED	PROPOSED / ACHIEVED	ACRES
PLOT AREA	4.1875		
PERMISSIBLE FAR	250%		%
ADDITIONAL FAR FOR IGC (AS PER GRIHA PRE-CERTIFICATION DATED 06.12.2022, 4 STAR RATING)	12%		%
TOTAL FAR	44399.00	44162.97	SQ.MT.
COMMERCIAL COMPONENT	0.5%	0.4%	%
GROUND COVERAGE	40%	32.81%	%
GREEN AREA	15%	28.44%	%
DENSITY	430 (±10%)	413.9	PPA
TOTAL POPULATION		1748	NOS

COMMITMENT FOR NO SALE FOR THE FOLLOWING 2% FAR AREA FLATS TO BE FREEZE AS PER GRIHA		
TOWER C1 (18 UNITS ONLY)	TOWER C2 (ALL 72 UNITS)	
STILT/GROUND	124.72	124.72
1st FLOOR	449.84	449.84
2nd FLOOR	449.84	449.84
3rd FLOOR	449.84	449.84
4th FLOOR	449.84	449.84
5th FLOOR	449.84	449.84
6th FLOOR	449.84	449.84
7th FLOOR	449.84	449.84
8th FLOOR	449.84	449.84
9th FLOOR	449.84	449.84
10th FLOOR	449.84	449.84
11th FLOOR	449.84	449.84
12th FLOOR	449.84	449.84
13th FLOOR	449.84	449.84
14th FLOOR	449.84	449.84
15th FLOOR	449.84	449.84
16th FLOOR	449.84	449.84
17th FLOOR	449.84	449.84
18th FLOOR	449.84	449.84
19th FLOOR	449.84	449.84
20th FLOOR	449.84	449.84
21st FLOOR	449.84	449.84
22nd FLOOR	449.84	449.84
TOTAL	2149.01	8973.30
GRAND TOTAL	11222.31	
FAR ACHIEVED	25.19%	

PUBLIC HEALTH DETAIL		
PIPE NO.	LEGEND	NAME
1	250-300 Ø SOIL PIPE (AT SITE)	
2	100 Ø WASTE WATER PIPE (AT SITE)	
3	50 Ø FRESH WATER SUPPLY (AT SITE)	
4	50 Ø FLUSHING WATER SUPPLY (AT SITE)	
5	400 Ø 500 Ø R.C.C. PIPE WP/3	

LEGENDS	NAME
	TOWER
	GREEN BELT
	GREEN AT PODIUM LEVEL
	PAVERS AT PARKING
	HARD MOTORABLE GREEN

PROJECT:

PROPOSED BUILDING PLAN OF GROUP HOUSING COLONY OVER AN AREA MEASURING 4.1875 ACRES UNDER TOD POLICY (LICENCE NO 97 OF 2021 DATED 12.11.2021) IN SECTOR 103, GURUGRAM, DEVELOPED BY SUNITA KUMARI W/o SH. ASHOK KUMAR & OTHERS IN COLLABORATION WITH M/s AVIANA GREEN ESTATES PVT. LTD.

SHEET TITLE:

STREET LIGHT PLAN

ARCHITECT: AE STUDIO

DATE: SEPTEMBER 2022

SCALE: 1:250

NORTH

SHEET SIZE: A0

CLIENT SIGNATURE

ARCHITECT SIGNATURE

Sandeep Tandon