


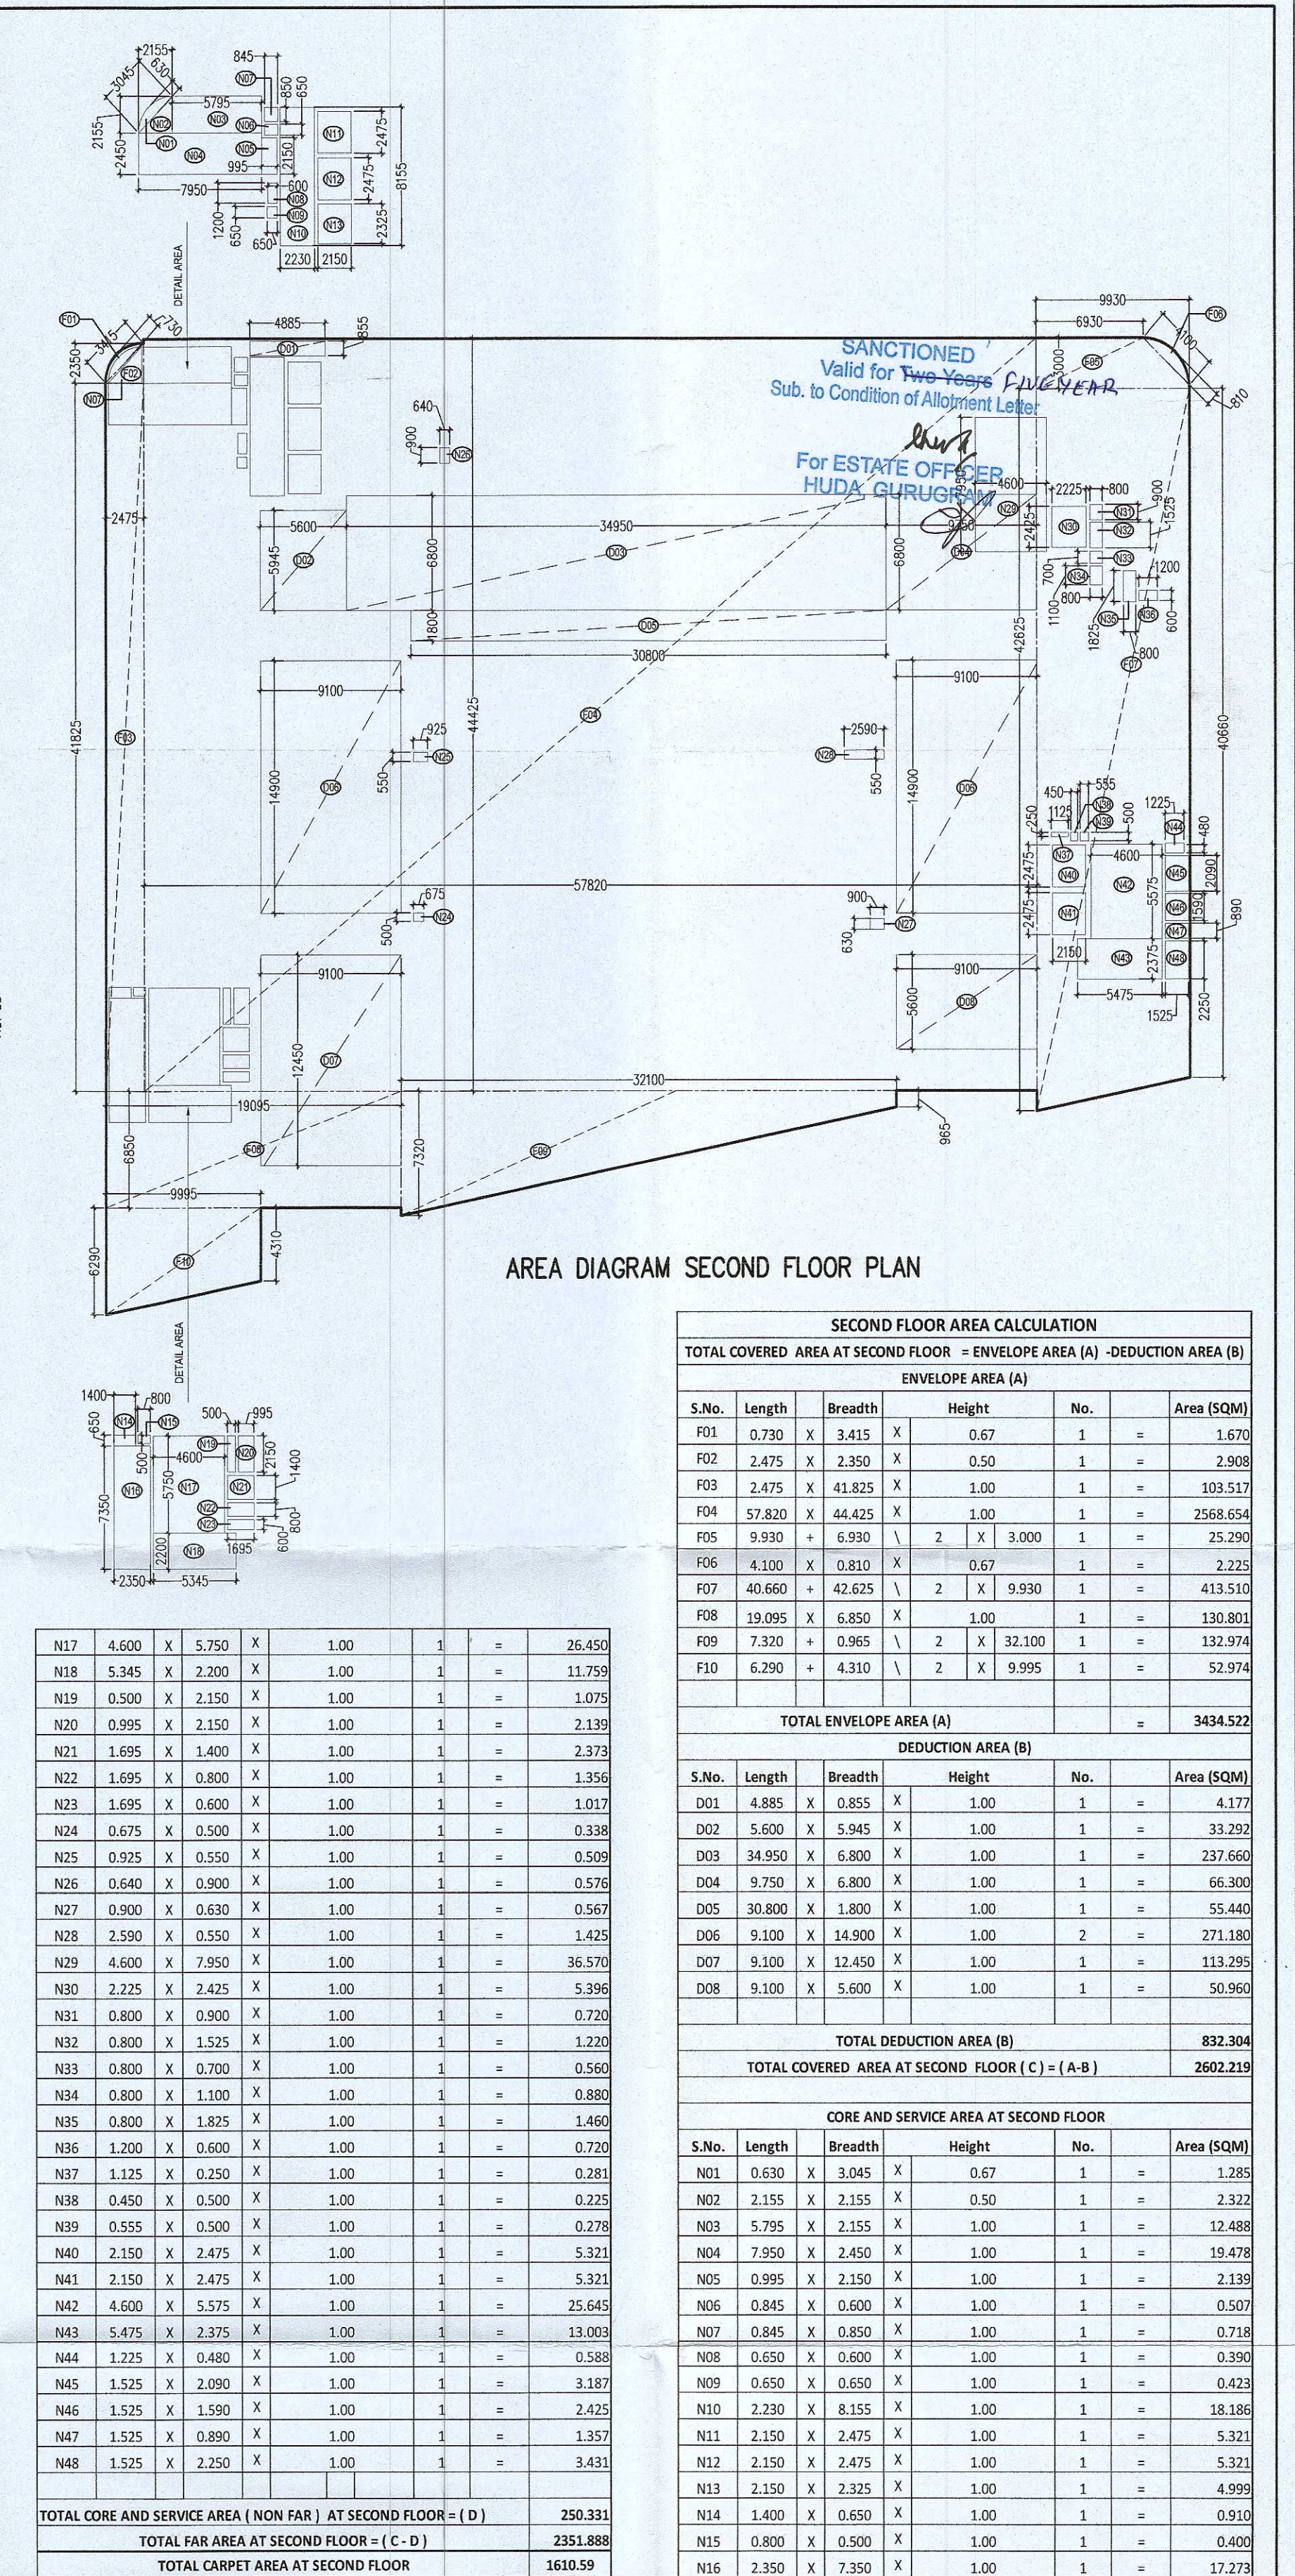

SCHEDULE OF OPENINGS											
TYPE	WIDTH	HEIGHT	SILL HT.	LINTEL	REMARKS	TYPE	WIDTH	HEIGHT	SILL HT.	LINTEL	REMARKS
F/A LOUVER	1000	900	—	—		FD3	900	2100	—	2100	FHC
GL	GLAZING (AS/PLAN)					FD4	1200	2100	—	2100	
D1	2200	2100	—	2100		FD5	3900	3000	—	3000	
D2	1200	2100	—	2100		FD6	1650	2550	—	2550	Services R
D3	1070	2100	—	2100		R/S	3500	3400	—	3400	Transforme
D4	1100	2100	—	2100		FD7	850	2100	—	2100	
D5	815	2100	—	2100		FD8	700	2100	—	2100	
D6	550	2100	—	2100		FD9	2200	3000	—	3000	
D7	2000	2100	—	2100		FD10	2200	2100	—	2100	Equal Pan
D8	1000	2100	—	2100		FD11	3350	3050	—	3050	D.G. Room
FD1	2200	2100	—	2100	Unequal Panel						
FD2	2150	2100	—	2100							

PLUMBING LEGEND:	
①	100# SOIL PIPE
②	100# WASTE PIPE
③	150# WASTE PIPE FOR KIDS / RES
④	100# WASTE PIPE FOR SHOP
⑤	75# VENT PIPE
⑥	200# RAIN WATER PIPE
⑦	150# RAIN WATER PIPE
⑧	100# RAIN WATER PIPE
⑨	DOMESTIC WATER SUPPLY
⑩	FLUSHING WATER SUPPLY
⑪	DOMESTIC WATER SUPPLY RISER
⑫	FLUSHING WATER SUPPLY RISER
⑬	COLD WATER SUPPLY RISER
■	CHAMBER 300x300mm
FT	FLOOR TRAP
■	KUHURA 250x250 IN CORRIDOR
■	KUHURA 450x450 IN TERRACE
■	150x150mm CUTOUT FOR FT (SHOP)

1. WHOLE BUILDING SHALL BE MECHANICALLY VENTILATED WITH 100% POWER BACKUP AND SPRINKLERS WITH ARTIFICIAL LIGHTING.
2. HANDICAP RAMP WITH RAILING
3. ALL PARTITION ARE IN 125/150/200MM THICK IN BLOCK WORK .

A	100# FIRE HYDRANT RISER
B	80# DRAIN PIPE
C	150# SPRINKLER RISER
	FIRE HOSE CABINET

PROJECT: -
PROPOSED BUILDING PLANS OF COMMERCIAL COMPLEX IN
SECTOR-25 (NEAR CENTRAL MALL), GURUGRAM
MEASURING 5344.61 SQM.

THIS DRAWING IS THE PROPERTY OF GIAN P. MATHUR & ASSOCIATES (P) LTD AND SHALL NOT BE USED OR COPIED WITHOUT THEIR WRITTEN PERMISSION		 gpm ARCHITECTS & PLANNERS	GIAN P. MATHUR AND ASSOCIATES (P) LTD, C - 55, East Of Kailash, New Delhi-110065 T : 46599599 / 46599512 E : info@gpmindia.com W : www.gpmindia.com	 09
DEALT	YUNUSH			
CHAKR	RIPIN	SCALE:- 1:150	DATE:- 21-01-2023	