
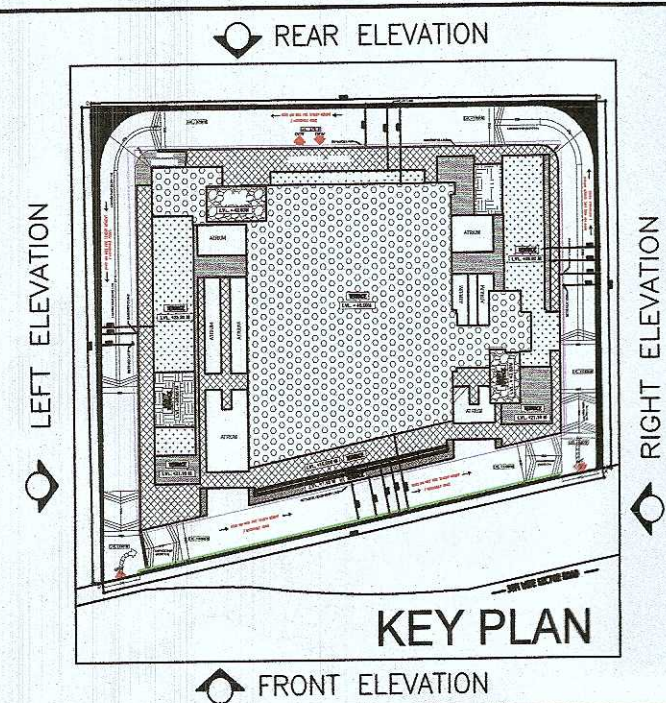


SANCTIONED
Valid for ~~Two Years~~ FIVE YEAR
Sub. to Condition of Allotment Letter
For ESTATE OFFICER
HUDA, GURUGRAM

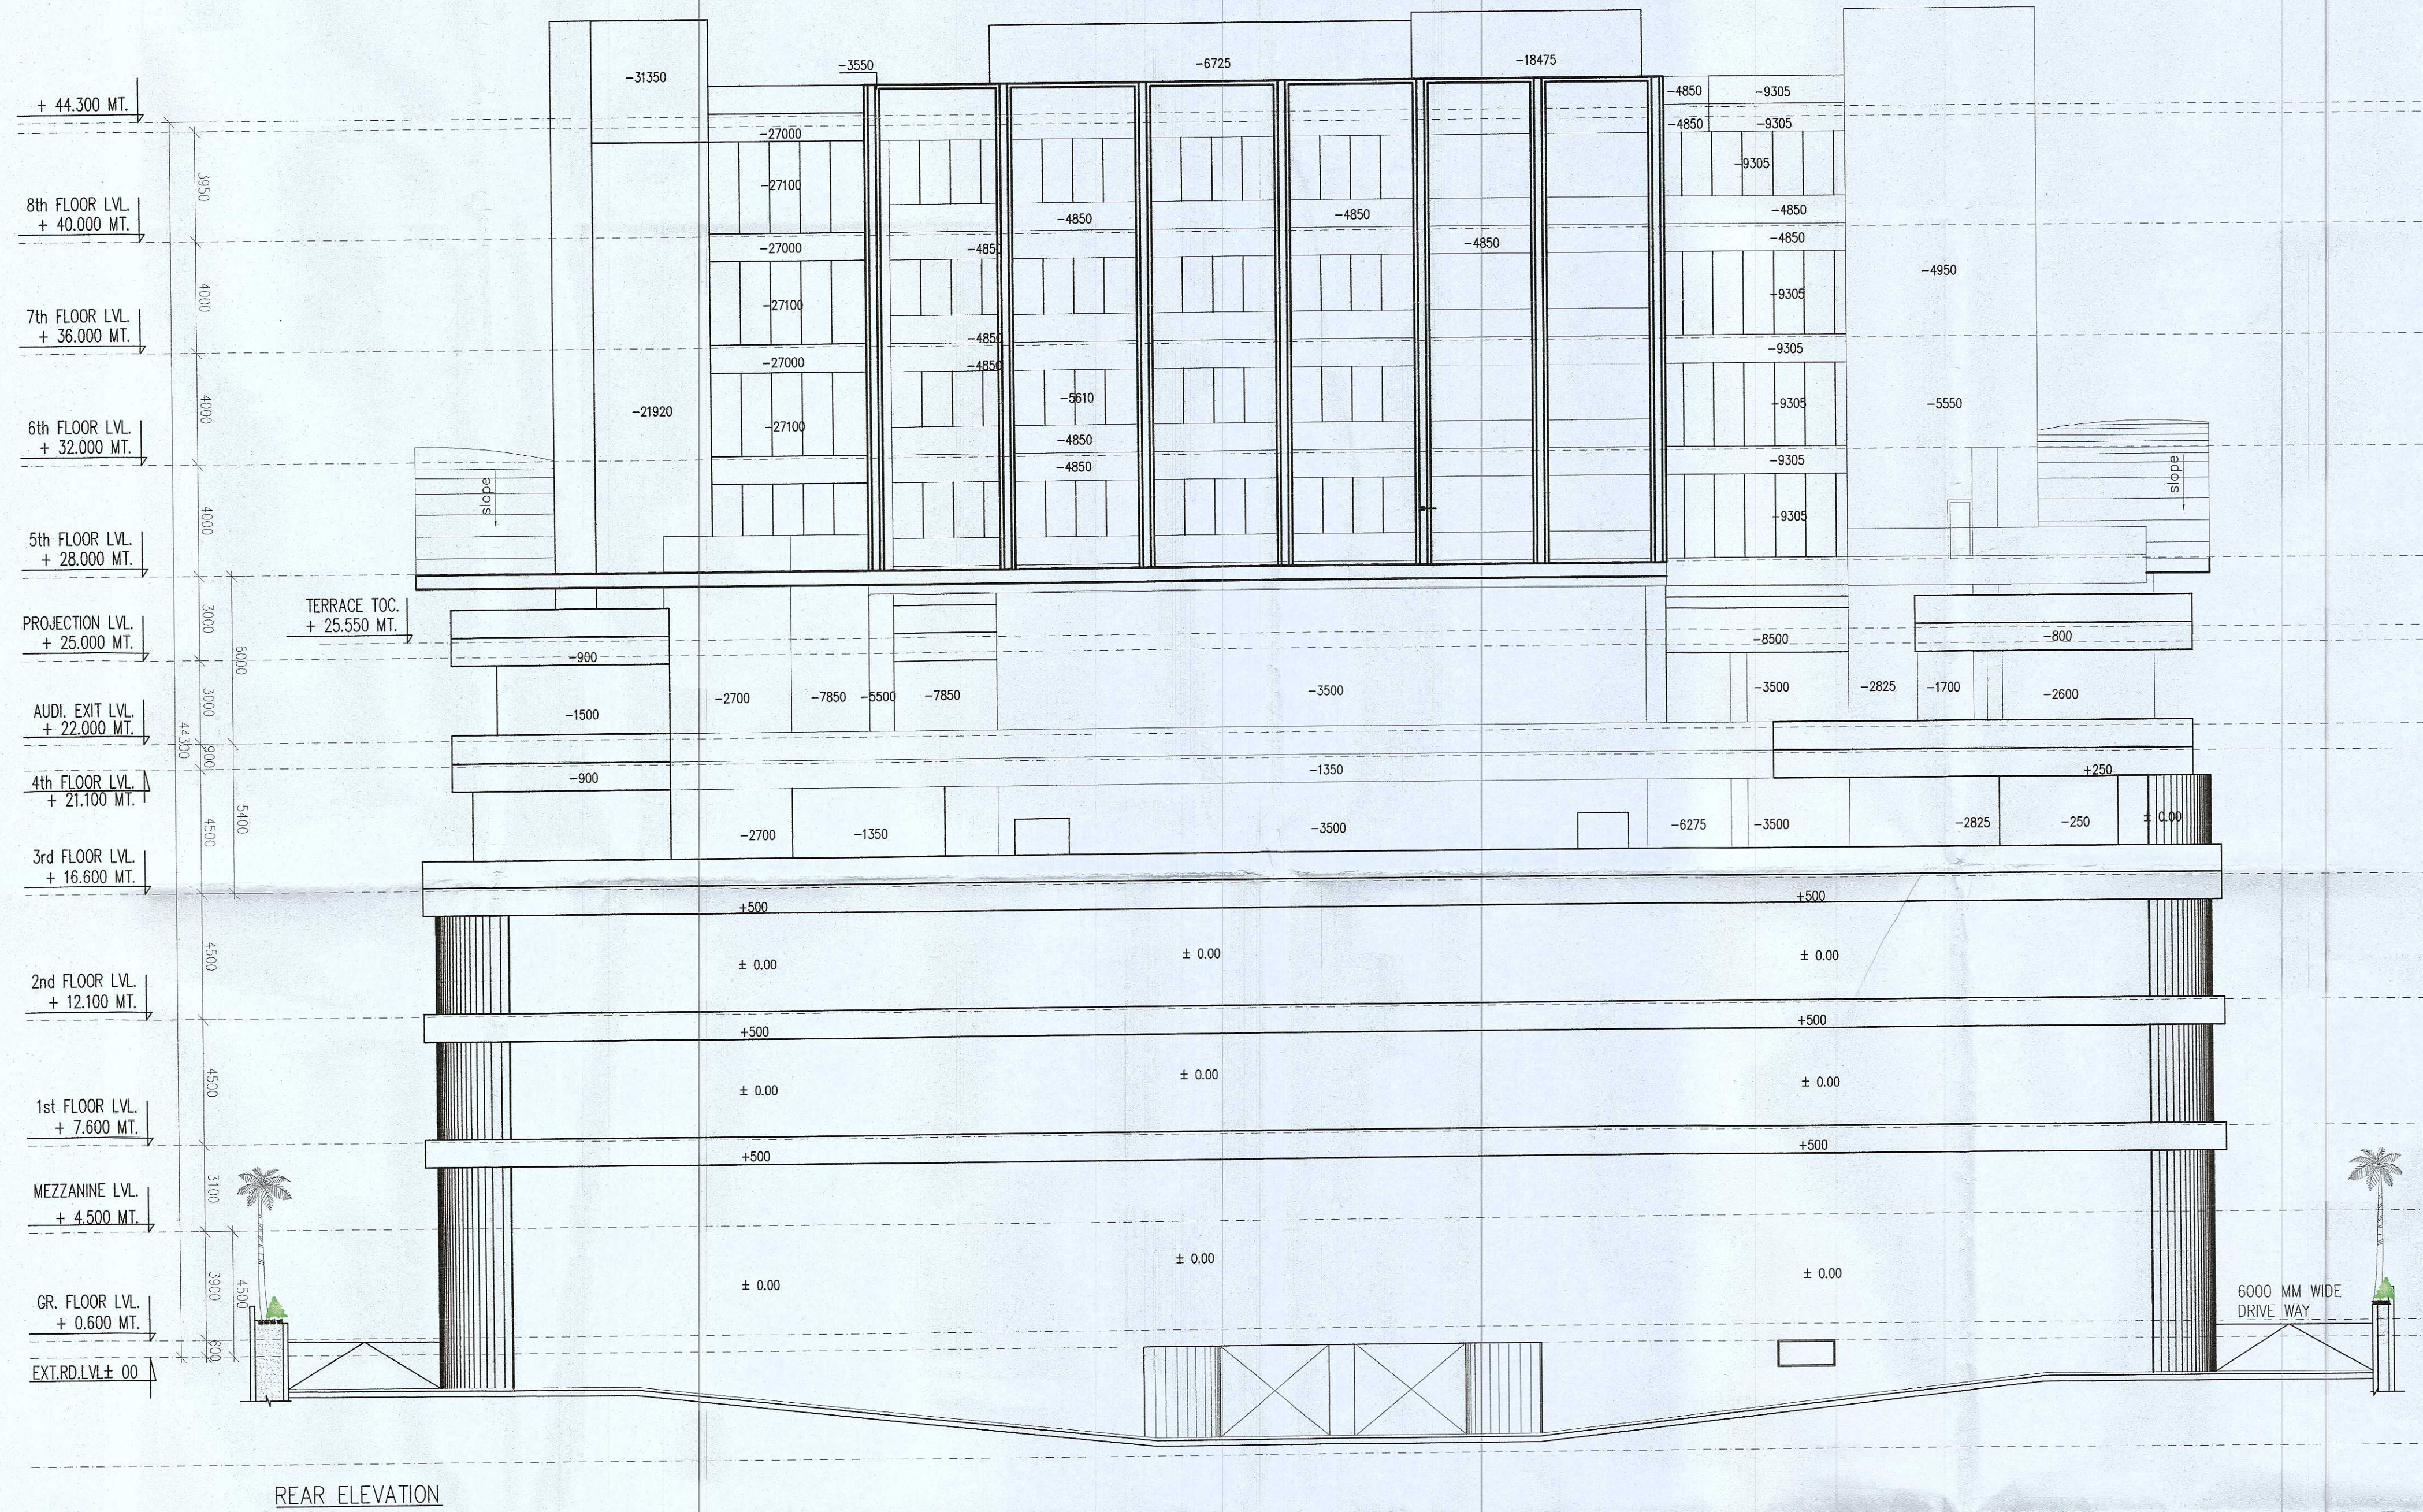

GIAN P. MATHUR
ARCHITECT
B. Arch., M.C.A. I.I.A.
No. 80/5769

ARCHITECT'S SIGN

OWNER'S SIGN

PROJECT:-
PROPOSED BUILDING PLANS OF COMMERCIAL COMPLEX IN
SECTOR-25 (NEAR CENTRAL MALL), GURUGRAM
MEASURING 5344.61 SQM.

TITLE REAR ELEVATION

THIS DRAWING IS THE PROPERTY OF
GIAN P. MATHUR & ASSOCIATES (P) LTD. AND
SHALL NOT BE USED OR COPIED
WITHOUT THEIR WRITTEN PERMISSION
DEALT YUNUSH
CHKD BIPIN
GIAN P. MATHUR AND ASSOCIATES (P) LTD.
C-25, East of Kailash, New Delhi-110065
P: 46109991 / 46109912
E: info@mathurarch.com / W: www.gpmarch.com

20