
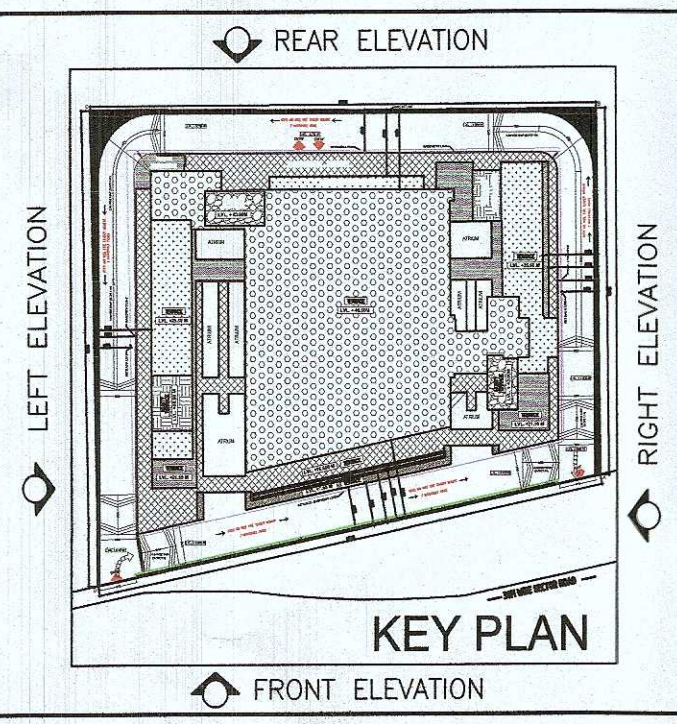


SANCTIONED
Valid for ~~Two Years~~ FIVE YEAR
Sub. to Condition of Allotment Letter
For ESTATE OFFICER
HUDA, GURUGRAM

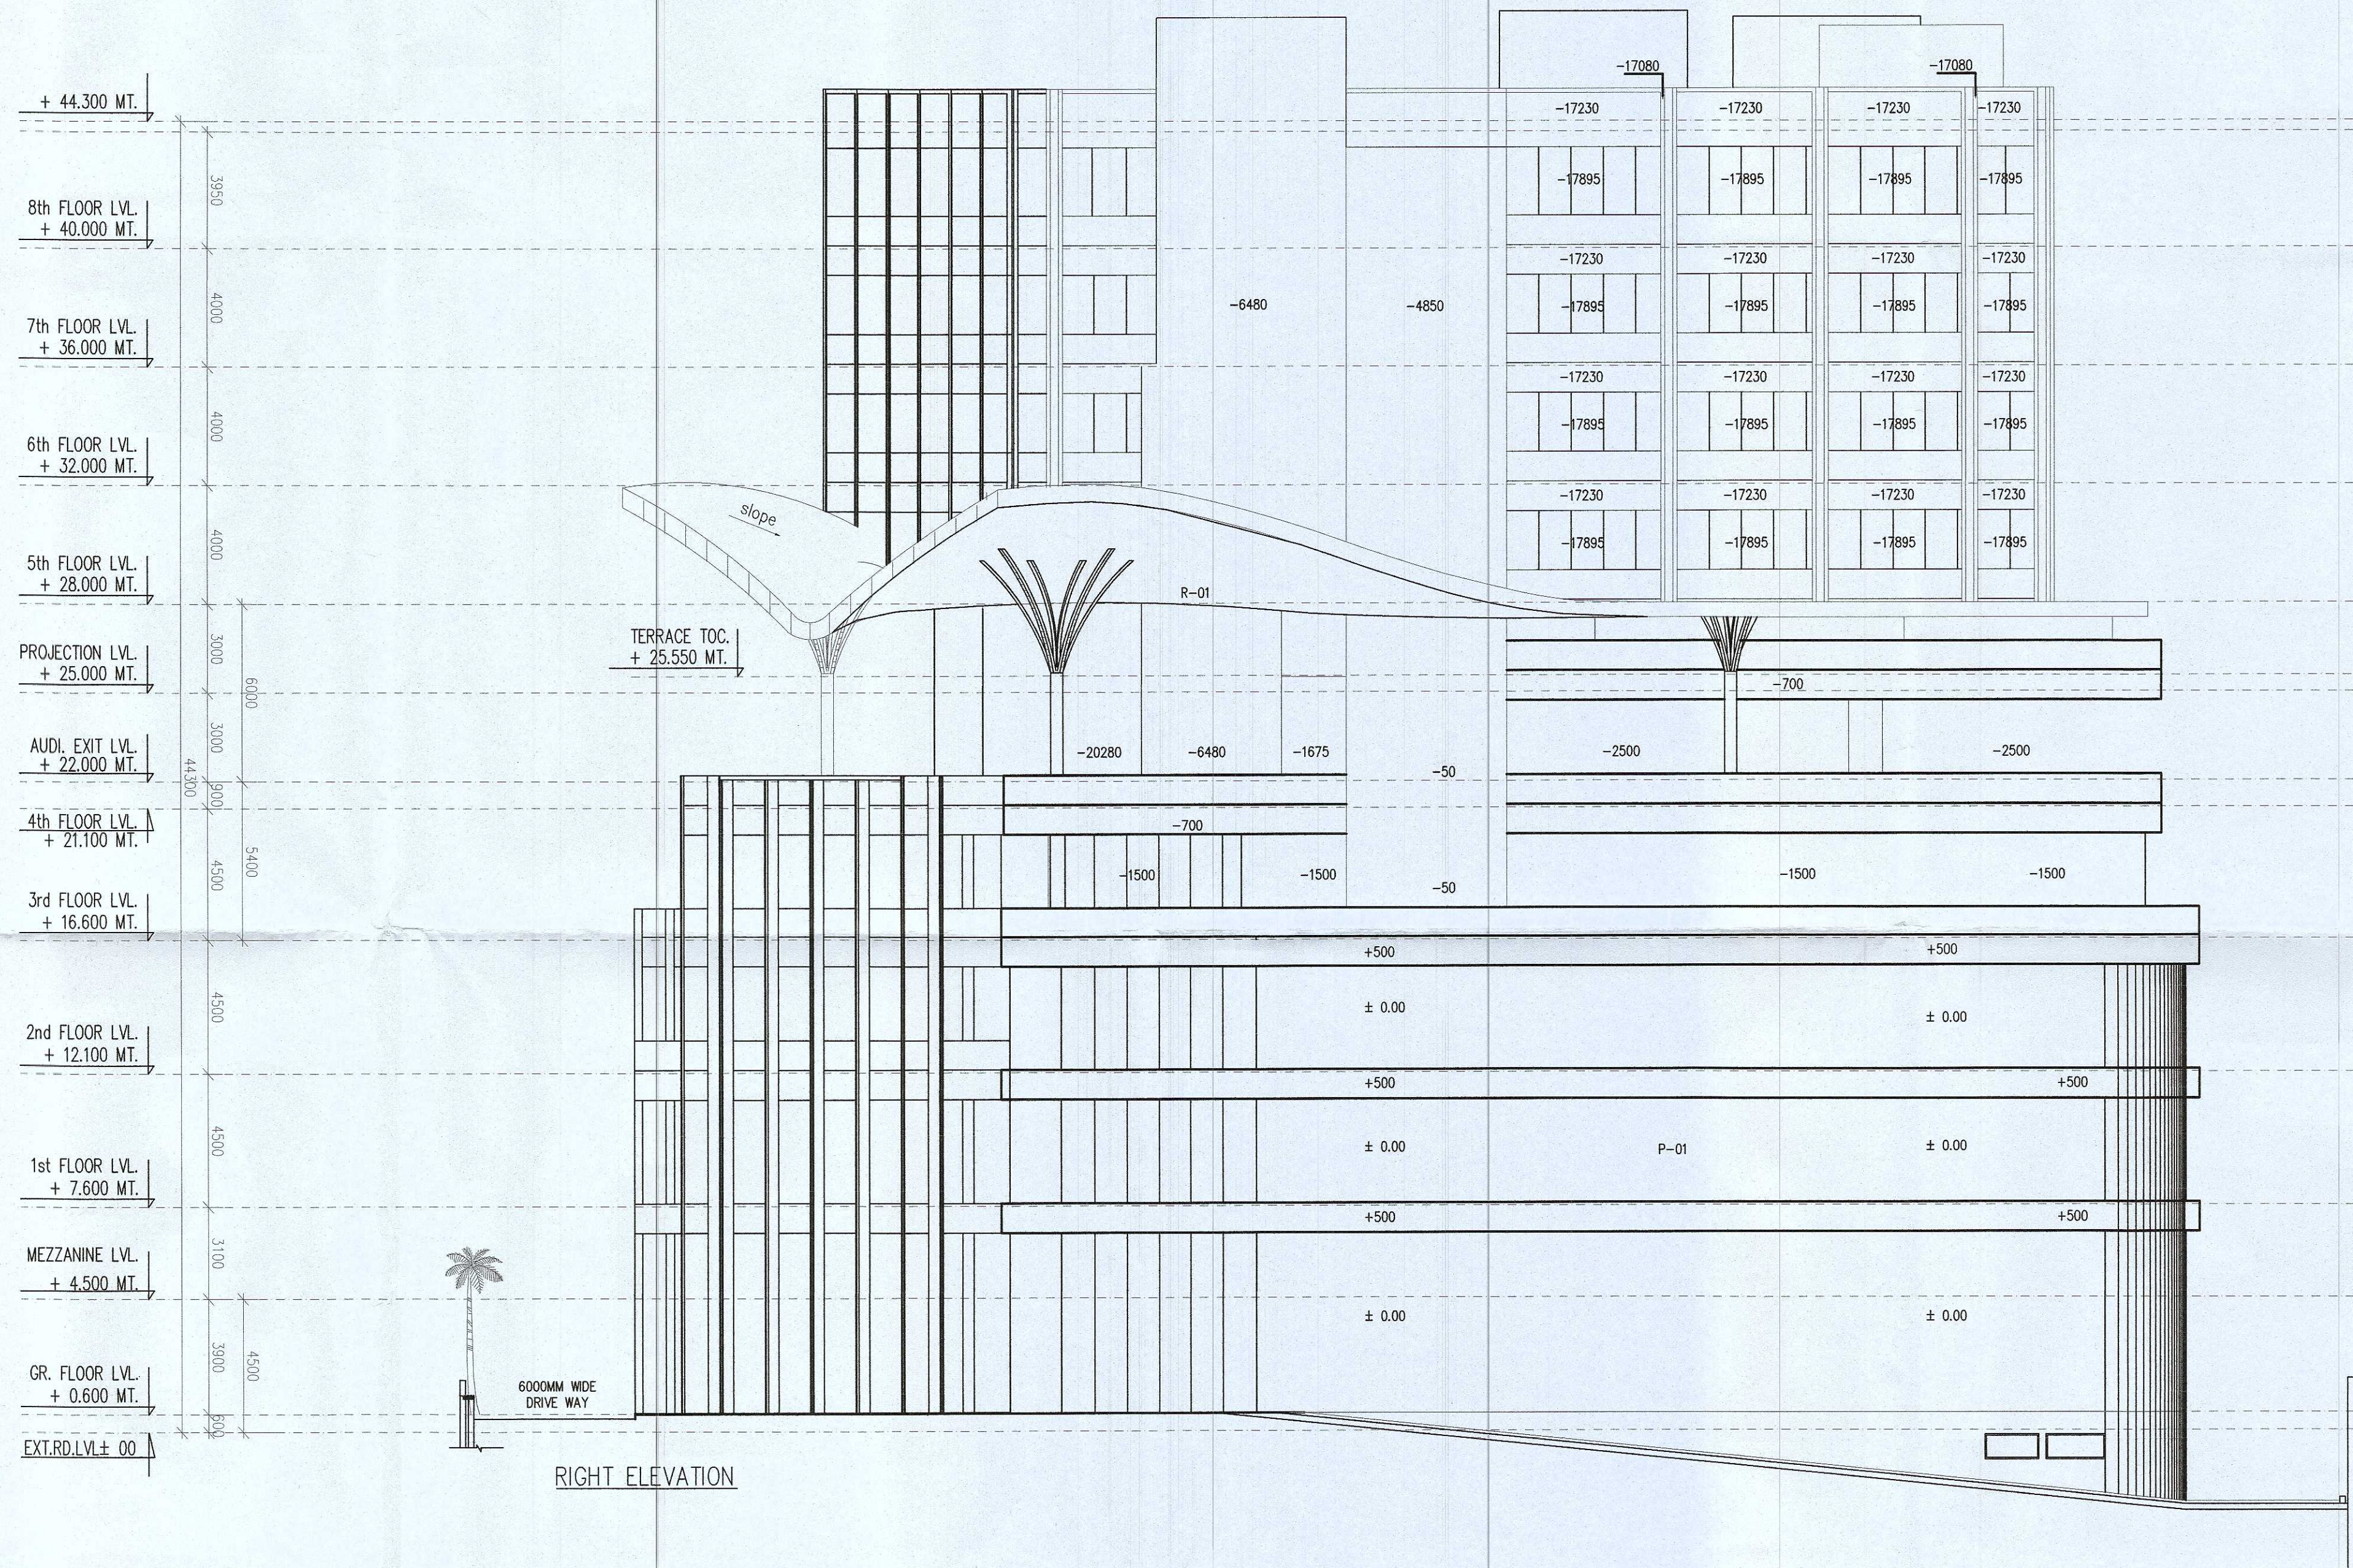

GIAN P. MATHUR
ARCHITECT
B. Arch. M.C.A. I.I.A.
CA No. 80/5769

ARCHITECT'S SIGN OWNER'S SIGN

PROJECT:-
PROPOSED BUILDING PLANS OF COMMERCIAL COMPLEX IN
SECTOR-25 (NEAR CENTRAL MALL), GURUGRAM
MEASURING 5344.61 SQM.

TITLE RIGHT SIDE ELEVATION

DATE 21-01-2023
SCALE 1:150
DRAWN BY BIPIN
CHECKED BY